




Front Elevation

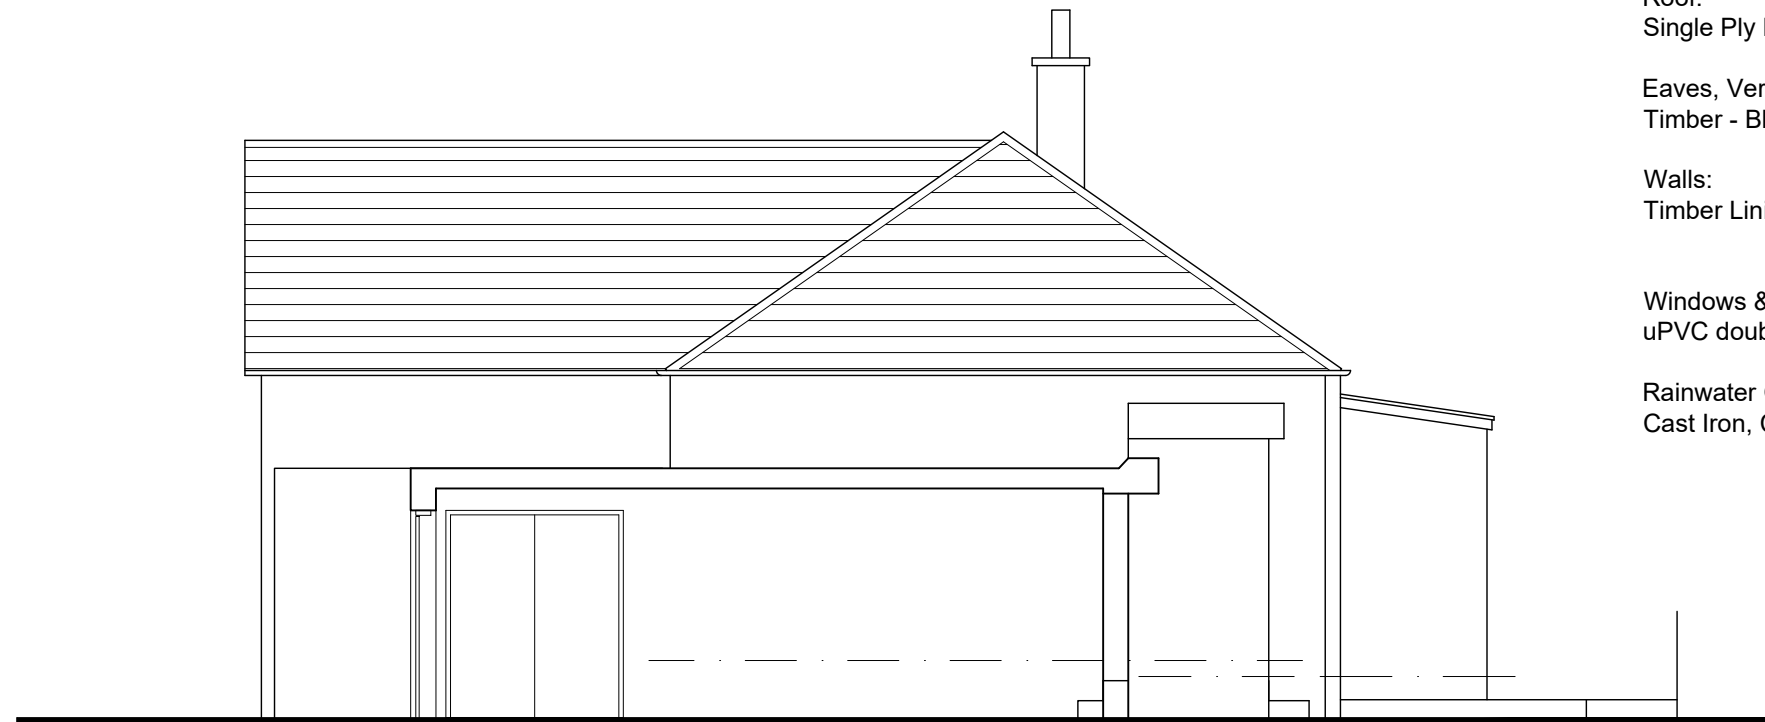

Gable Elevation

Schedule of Proposed Finishes

Roof:
Single Ply Membrane, Colour - Dark Grey

Eaves, Verge & Soffit
Timber - Black

Walls:
Timber Lining, Colour - Black


Windows & Doors:
uPVC double glazed units, Colour - Black

Rainwater Goods:
Cast Iron, Colour - Black

Elevations - Proposed



Revisions

| | | |
|---|-------------------------------|--|
|  | | client Mr & Mrs O'Neill project Proposed Alterations 40 Waverley Cottage, Innerleithen title Proposed Elevations |
| m 07496 800002 t 01896 833944 13 Leeburn View, Cardrona, Peeblesshire, EH45 9LS | john@mdc.scot www.mdc.scot | scale size date drawn project no. drawing no. 1:75 A3 Sept '23 jpm MDC-0156 L(-4)451 |