




Existing

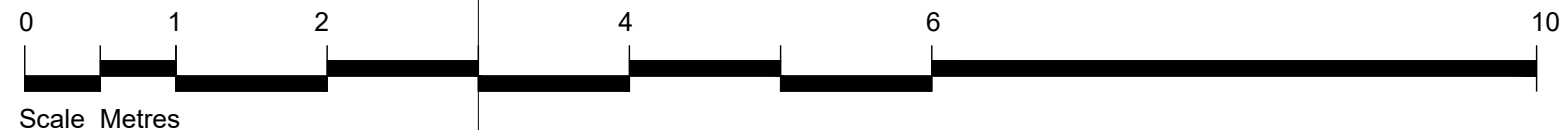

Scale Metres

MDC
MACKENZIE DESIGN COMPANY
ARCHITECTURE

m 07496 800002
t 01896 833944
13 Leeburn View, Cardrona, Peeblesshire, EH45 9LS

john@mdc.scot
www.mdc.scot

Revisions	
client	Mr & Mrs O'Neill
project	Proposed Alterations 40 Waverley Cottage, Innerleithen
title	Existing Floor Plan
scale	1:50
size	A3
date	Sept '23
drawn	jpm
project no.	MDC-0156
drawing no.	L(-2)201