




Front Elevation

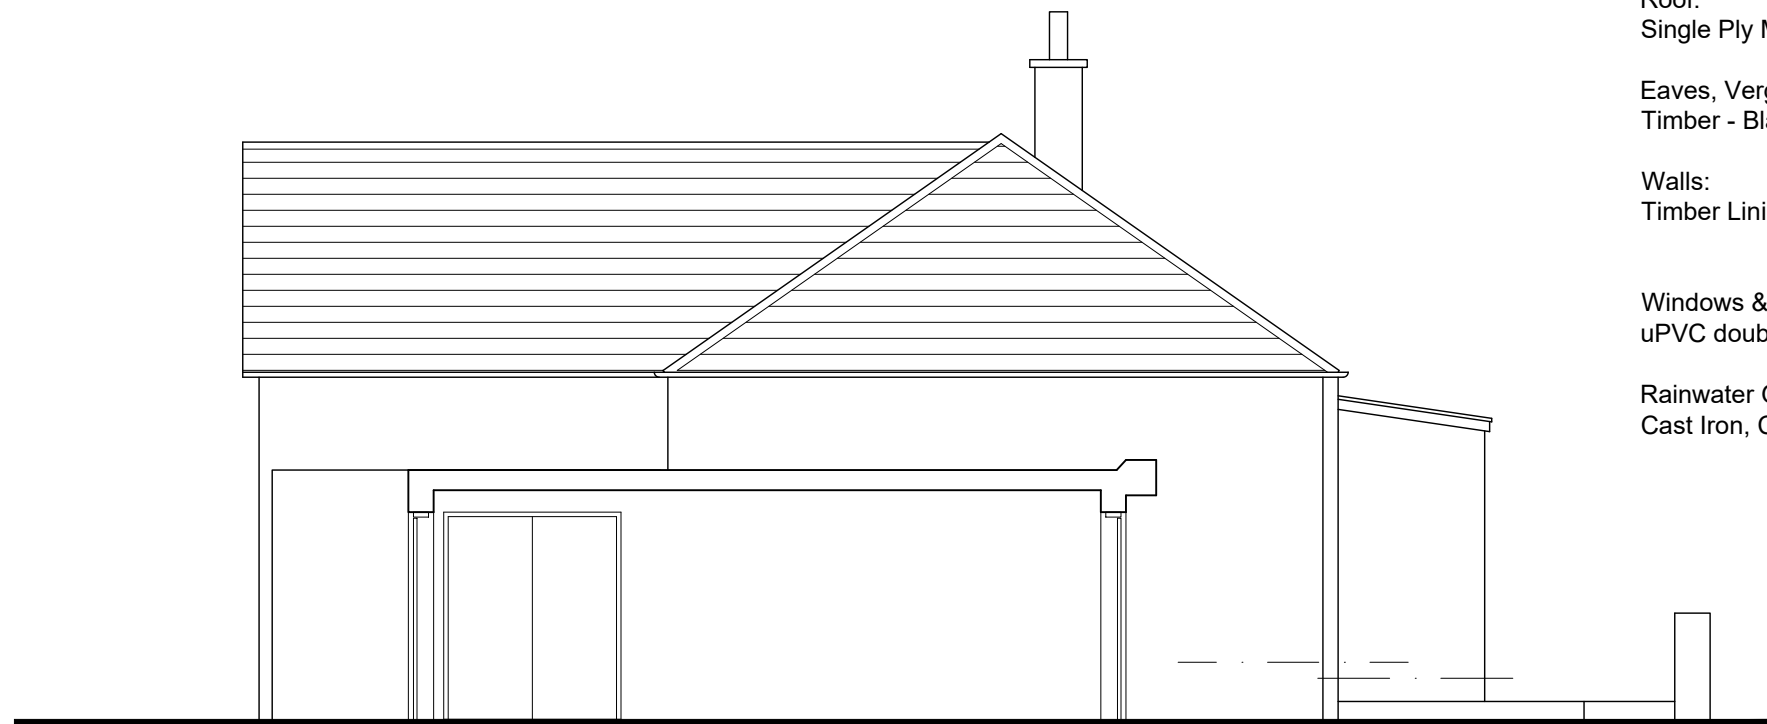

Gable Elevation

Schedule of Existing Finishes

Roof:
Single Ply Membrane, Colour - Dark Grey


Eaves, Verge & Soffit
Timber - Black

Walls:
Timber Lining, Colour - Black

Windows & Doors:
uPVC double glazed units, Colour - Black

Rainwater Goods:
Cast Iron, Colour - Black

Elevations - Existing

 

Revisions

MDC
MACKENZIE DESIGN COMPANY
ARCHITECTURE

client Mr & Mrs O'Neill
project Proposed Alterations
40 Waverley Cottage, Innerleithen
title Existing Elevations

m 07496 800002
t 01896 833944
13 Leeburn View, Cardrona, Peeblesshire, EH45 9LS

john@mdc.scot
www.mdc.scot

scale 1:75 size A3 date Sept '23 drawn jpm project no. MDC-0156 L(-4)401 drawing no.