


GENERAL NOTE:
ALL DIMENSIONS, SETTING OUT AND
REQUIRED SERVICE DETAILS ARE TO BE
CHECKED ON SITE WITH ANY DISCREPANCIES
BEING REPORTED TO THE ARCHITECT
IMMEDIATELY, AND MATTERS RESOLVED
BEFORE AFFECTED WORK COMMENCES.
FIGURED DIMENSIONS ONLY ARE TO BE TAKEN
FROM THESE DWG'S.

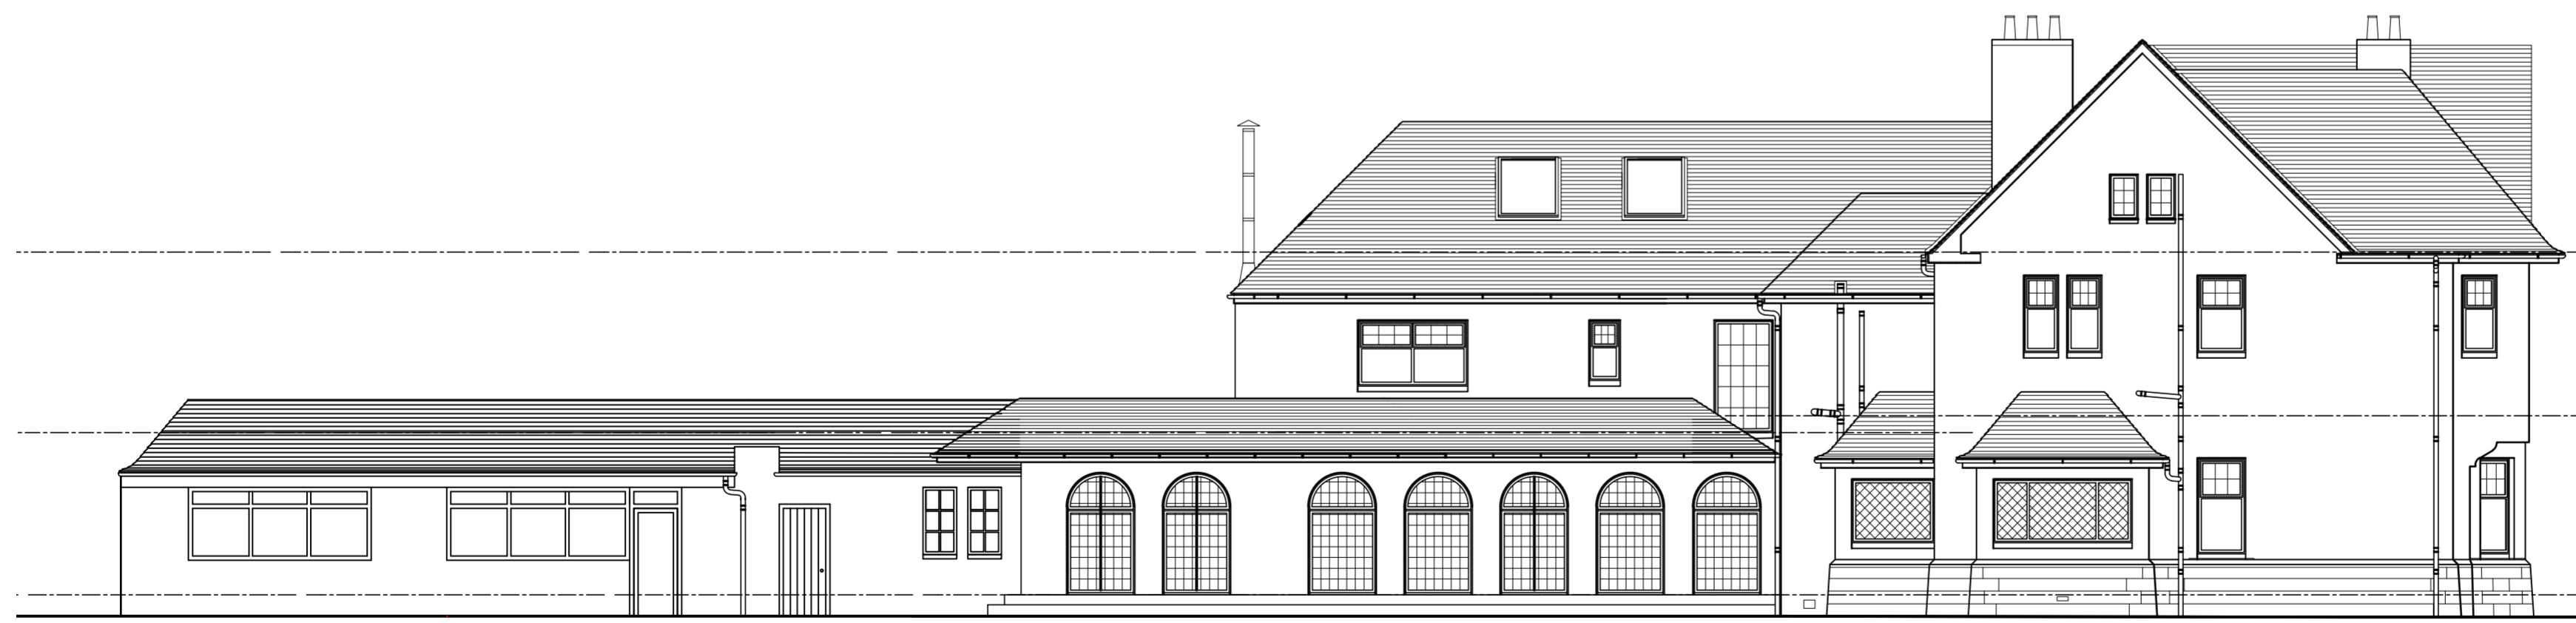

EXISTING SOUTH WEST ELEVATION



PROPOSED SOUTH WEST ELEVATION

TITLE L(0)0008_EXIST + PROP GARAGE ELEVATION
JOB EBOR HOUSE, 7 BENTINCK CRESCENT
CLIENT DR NICOLA WILLIS
SCALE 1:100 @ A2
ISSUE PLANNING **DATE** MARCH 2024