


**CHANGE OF USE FROM  
RESIDENTIAL FLAT  
TO SHORT TERM LET  
9A WIDE CLOSE LANARK**

**DRAWING NO. FLP03**

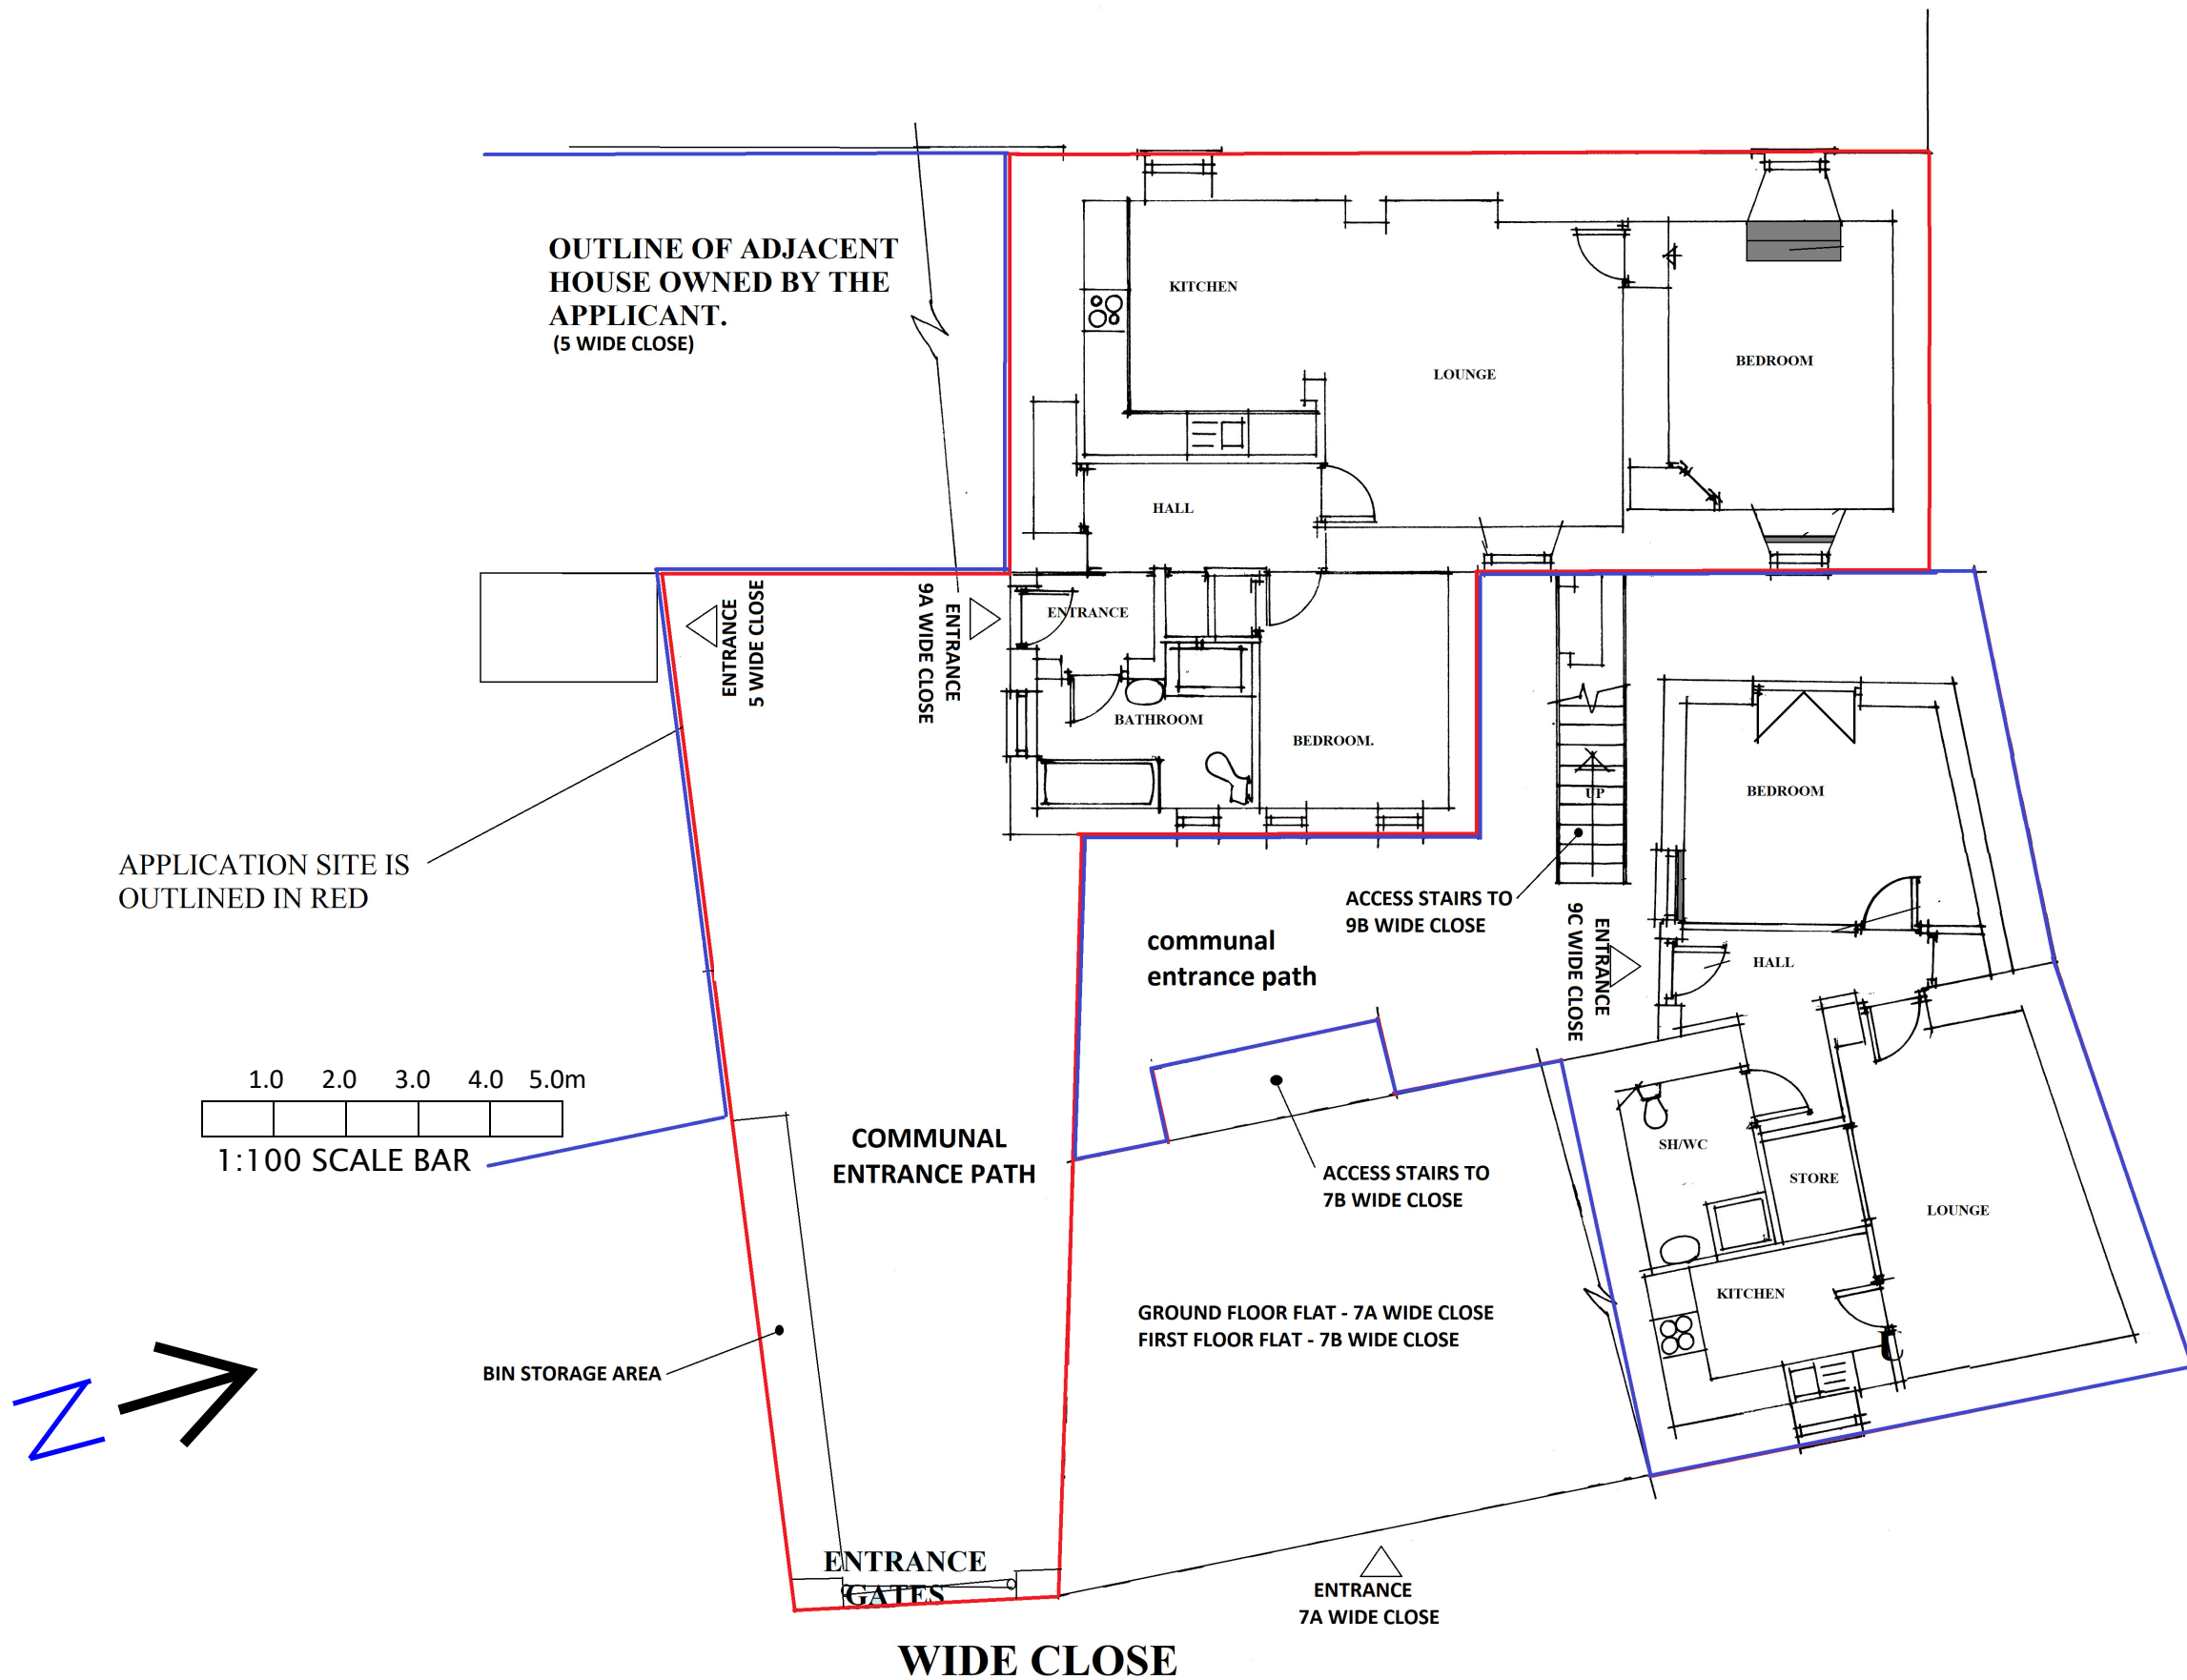

**SITE PLAN LAYOUT SCALE 1:100**



103 Main Street · Carnwath · Lanarkshire · ML11 8HP  
 telephone – 01555 840807  
[www.nevilledesignltd.co.uk](http://www.nevilledesignltd.co.uk)