



**NatWest Paddock Wood Closure**

TENURE: / TBC  
 LISTED BUILDING: / NO  
 ADVERTISEMENT CONSENT: / NO  
 PLANNING CONSENT: / FULL PLANNING  
 BUILDING CONTROL: / NO

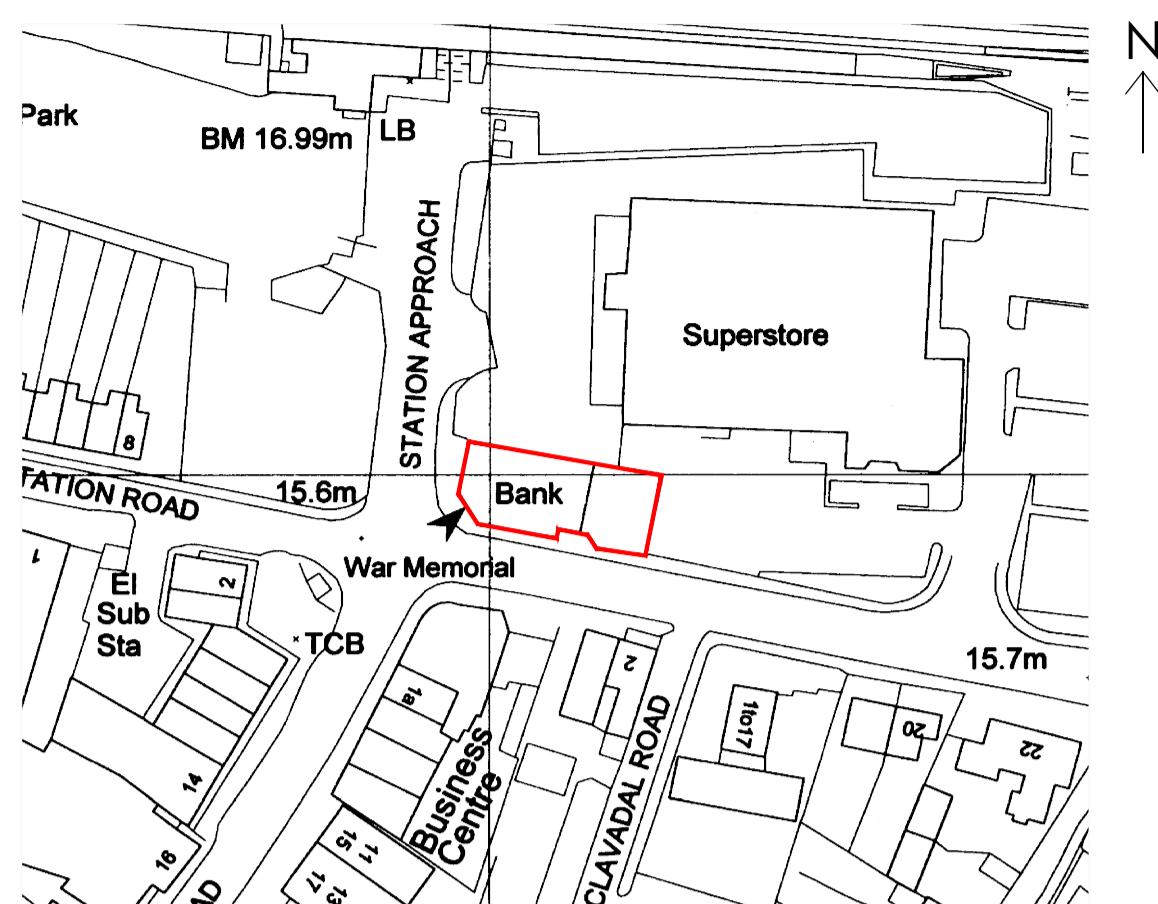

**01** LOCATION PLAN  
 scale 1:1250

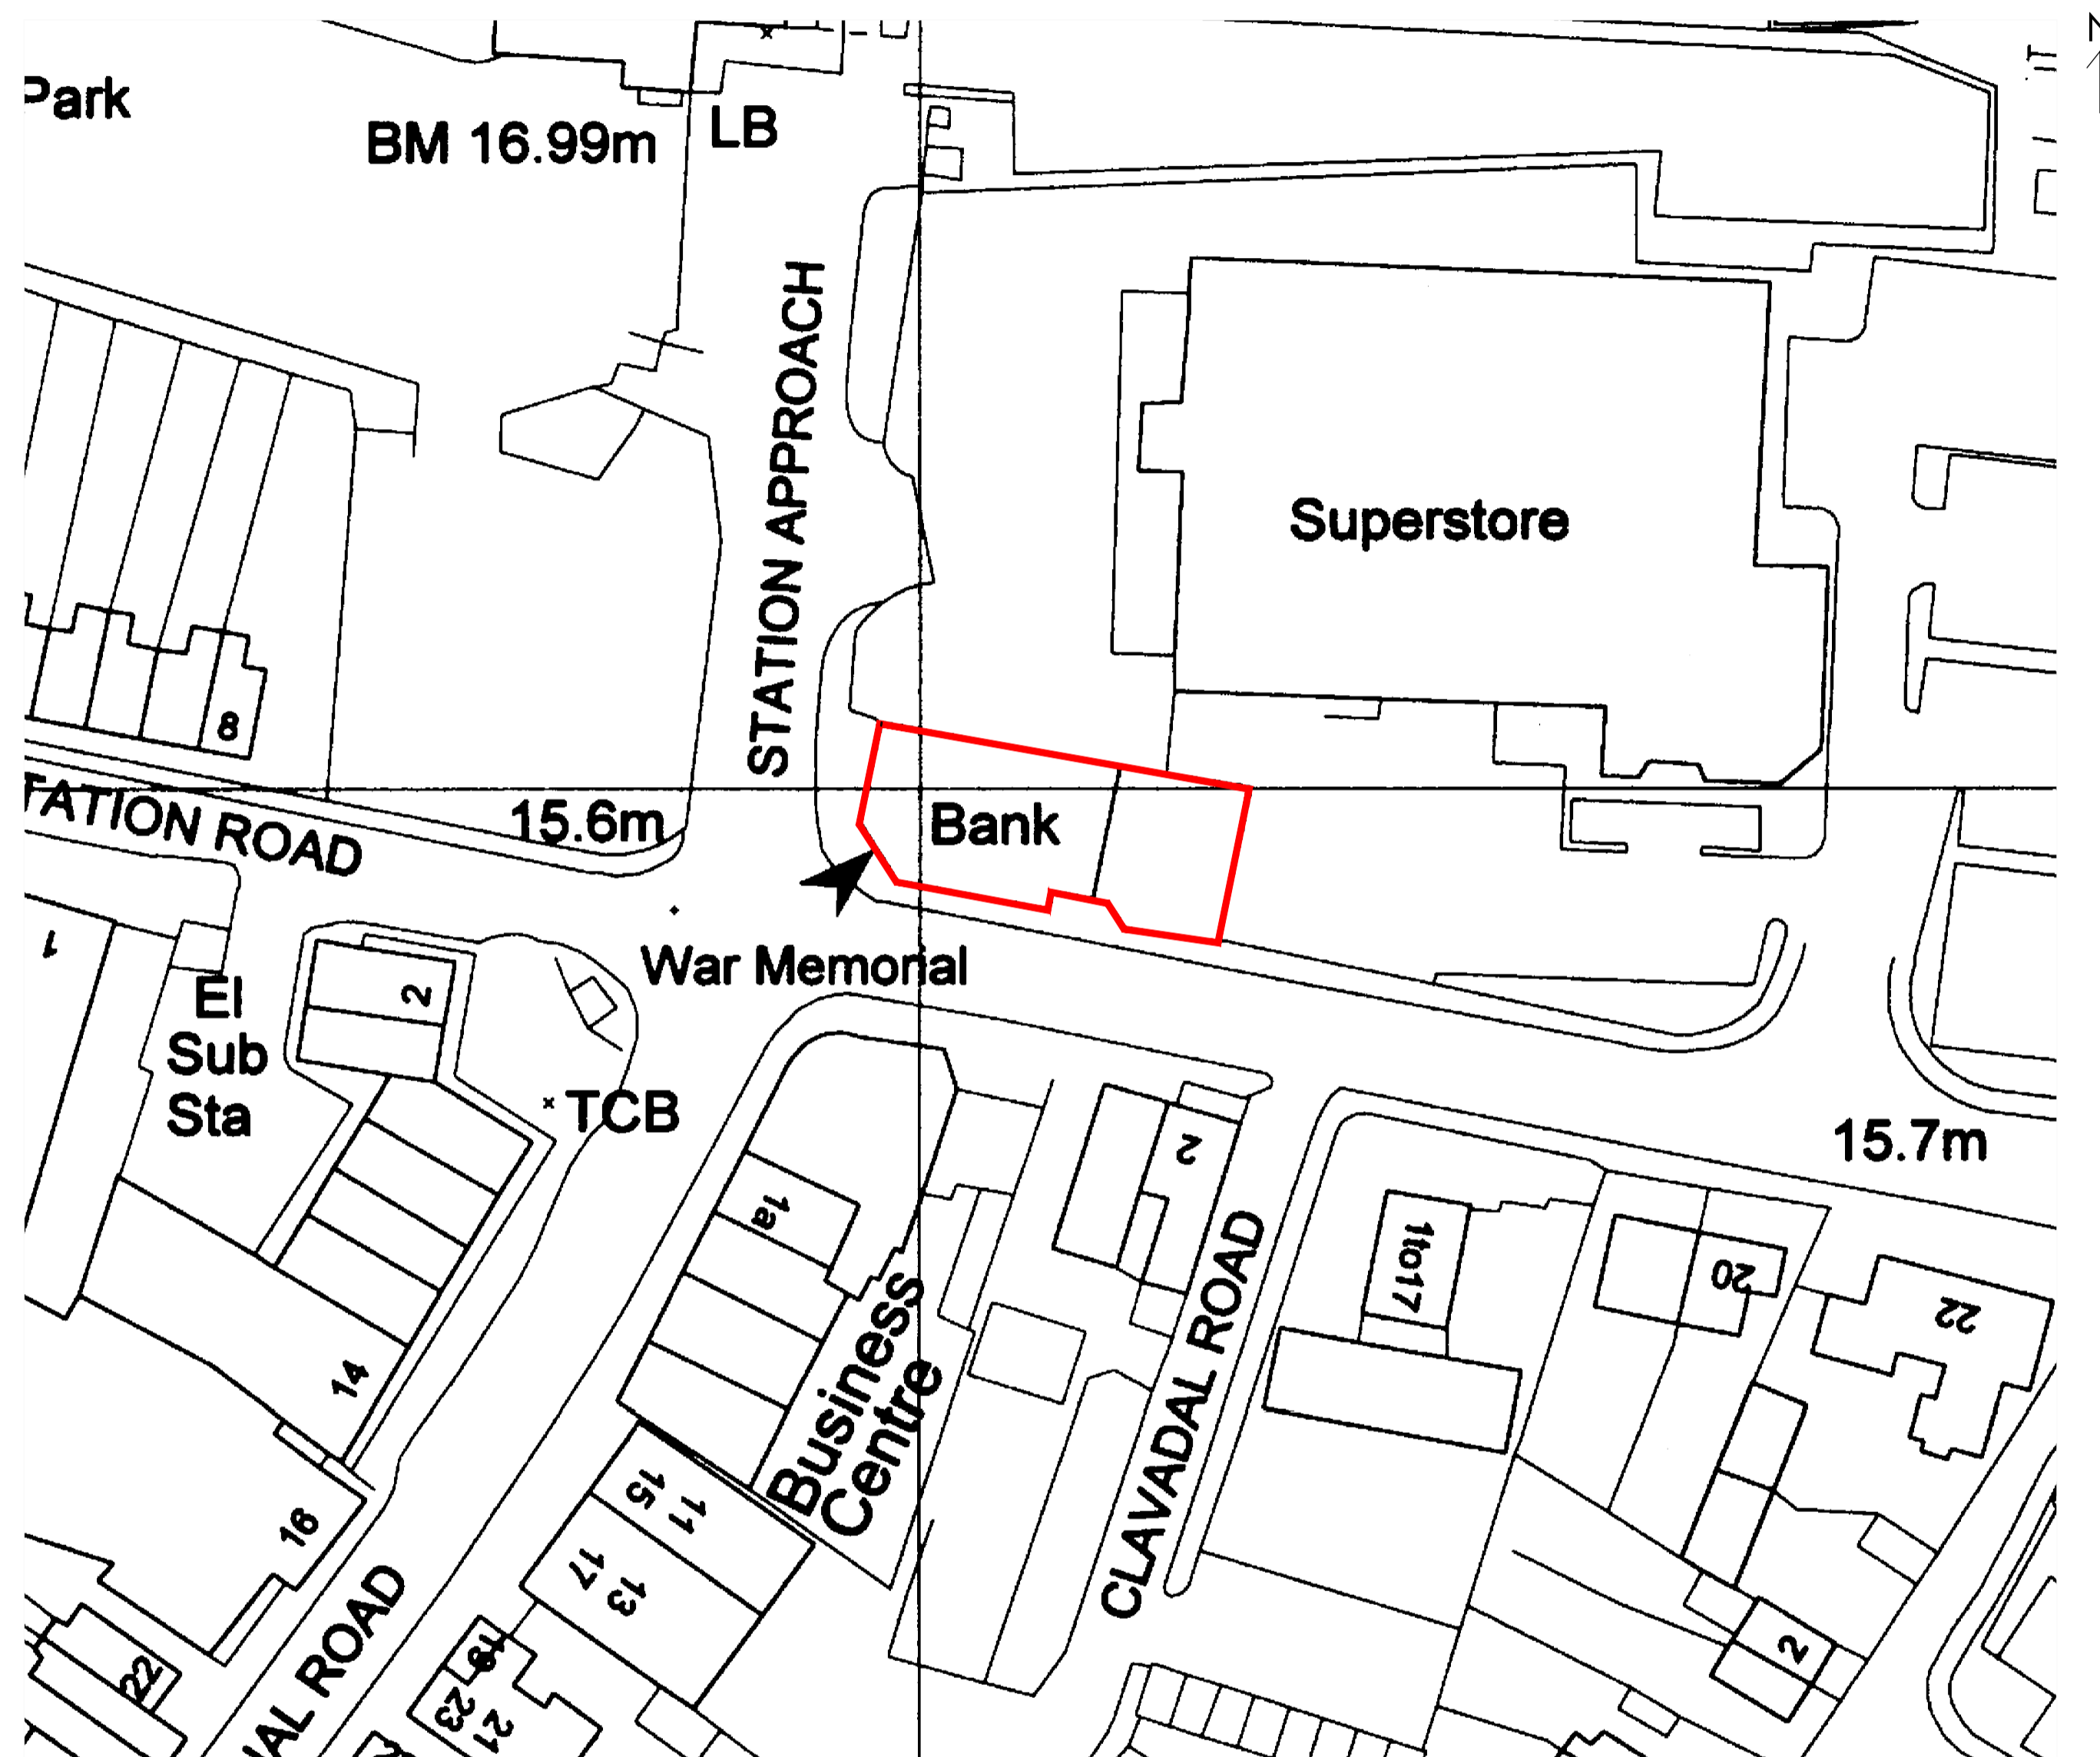

**02** SITE PLAN  
 scale 1:500



Property Services  
 This drawing is the copyright and property of  
 NatWest Group plc.  
 It must not be copied or published without written  
 consent.

Do not scale from this drawing.

spaceinvader



address  
 6492 NATWEST PADDOCK WOOD,  
 STATION ROAD,  
 PADDOCK WOOD,  
 TN12 6EP

ref no.  sortcode

description  
 LOCATION & SITE PLANS

status  
 PLANNING

IPMS1  sqm

IPMS2  sqm

IPMS3  sqm

scale SEEDRAWING@A1 brand

dwn CJS date 03.04.24

rbs drawing number SID24019-007-101 rev.