



GROUND FLOOR



FIRST FLOOR

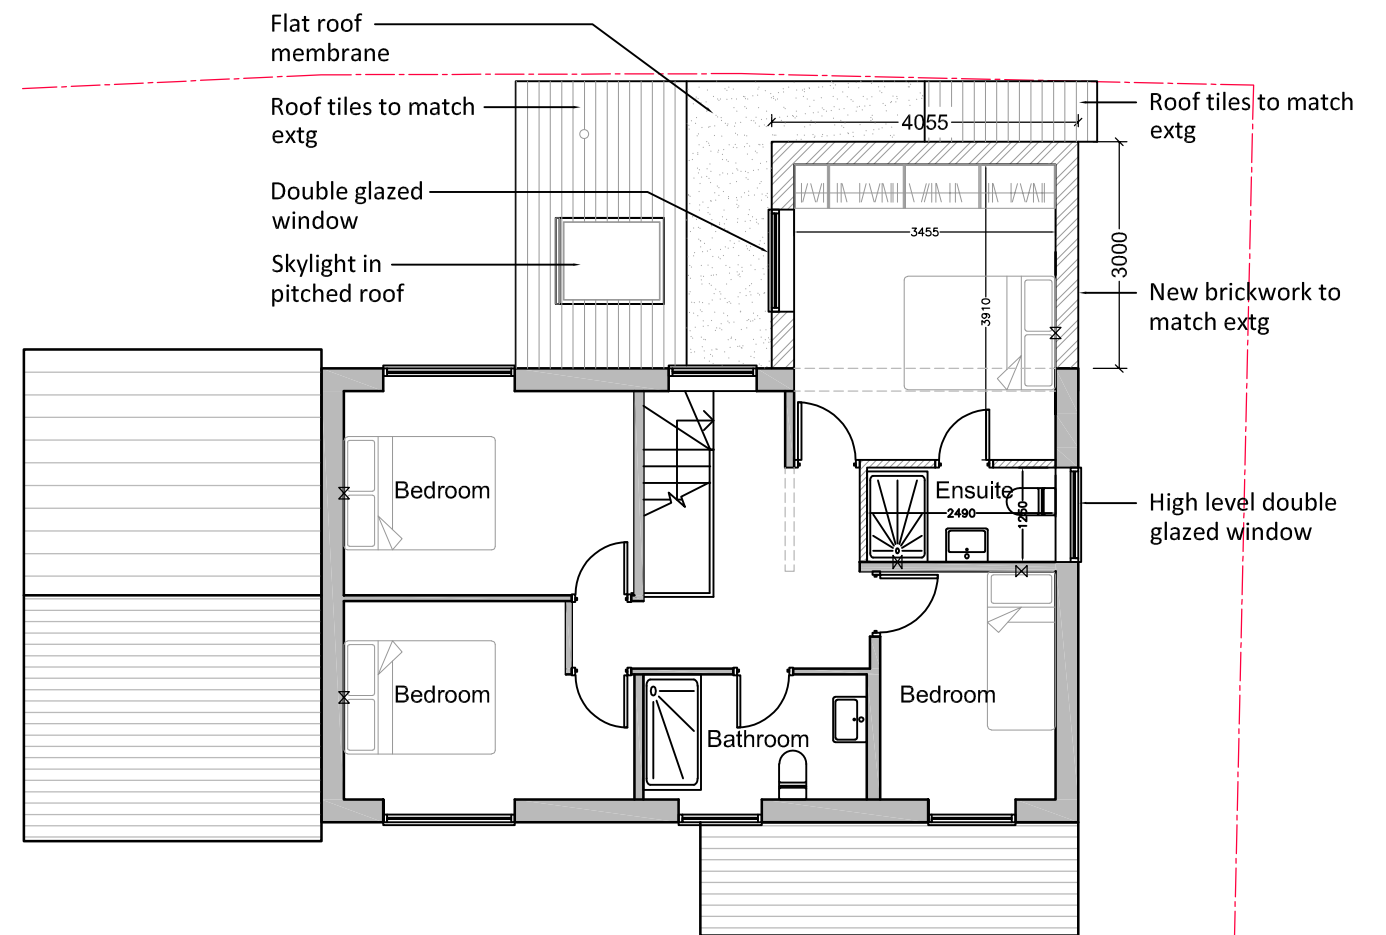

Scale Bar 1:100

 

- PRELIMINARY
- COMMENTS
- PLANNING
- SUBMISSION
- TENDER
- CONSTRUCTION
- AS BUILT

harvey wright architects

project 33 MERRION WAY, TN4 9JL		job no. 674H	
title PROPOSED FLOOR PLANS		date FEB '24	
dwg no. PL / P-100	rev. B	scale 1:100 @ A3	drawn IDH

Do not scale from this drawing.

All dimensions to be verified on site.