



01 FRONT ELEVATION
EAST



02 SIDE ELEVATION
NORTH

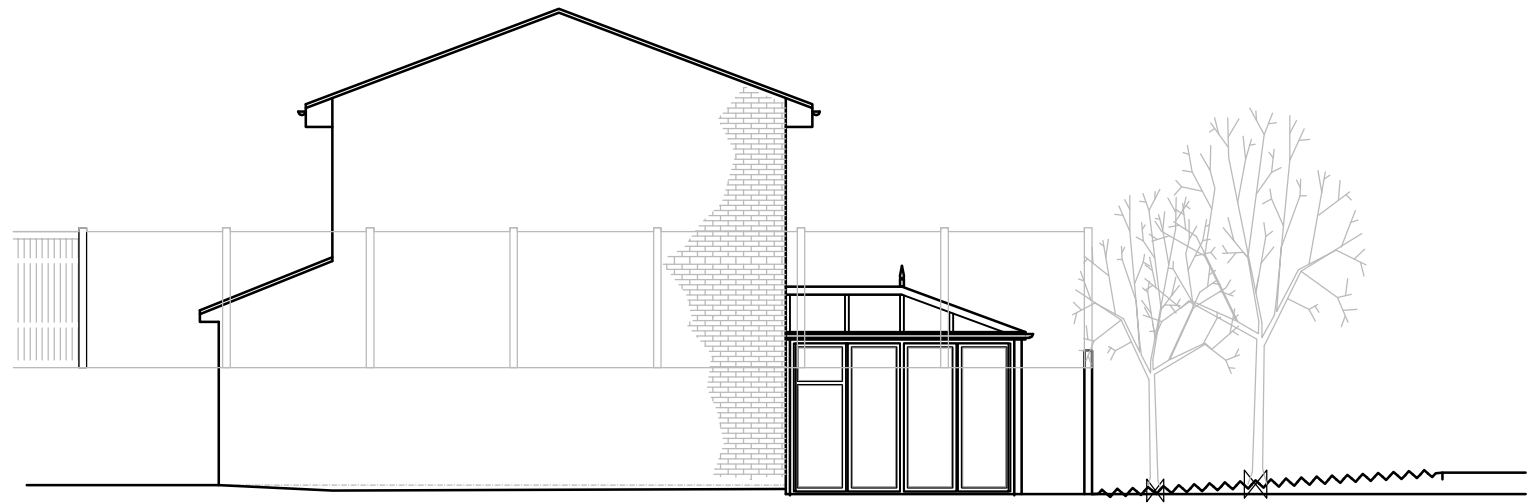

03 SIDE ELEVATION
SOUTH

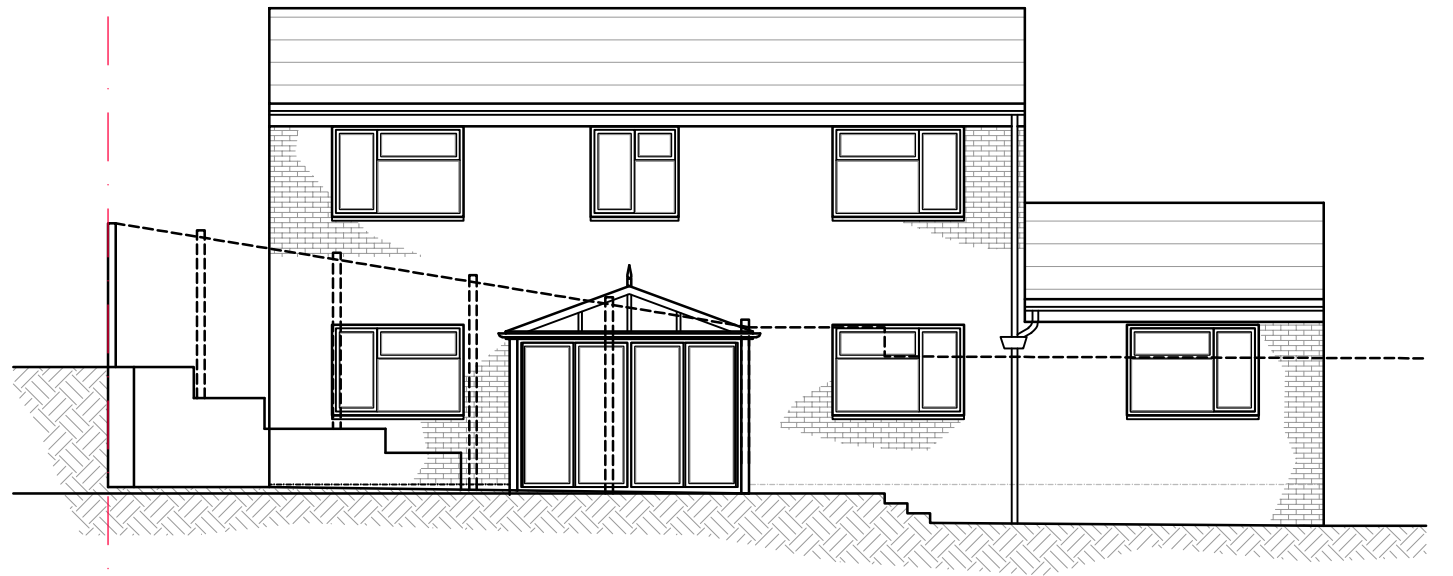

04 REAR ELEVATION
WEST

- PRELIMINARY
- COMMENTS
- PLANNING
- SUBMISSION
- TENDER
- CONSTRUCTION
- AS BUILT

harvey wright architects

project		33 MERRION WAY, TN4 9JL		job no.		674H	
title		EXISTING ELEVATIONS		date		FEB '24	
dwg no.		PL/ E-300		rev.		-	
scale		1:100 @ A3		drawn		IDH	
Do not scale from this drawing.				All dimensions to be verified on site.			

Scale Bar 1:100



tel: 020 3239 6044
www.hwarchitects.co.uk
info@hwarchitects.co.uk