


01 FRONT ELEVATION
EAST



02 SIDE ELEVATION
NORTH

- Roofing tiles to match extg
- Rainwater goods to match extg
- New double glazed frosted window
- New brickwork to match extg
- Roofing tiles to match extg
- New double glazed window

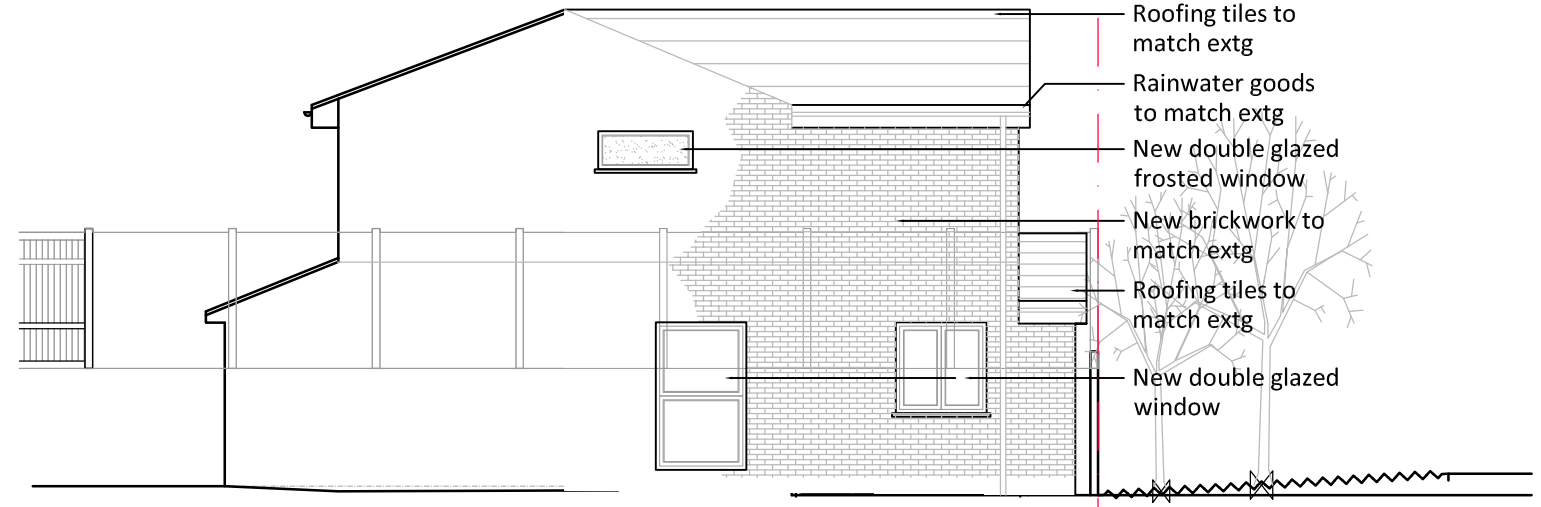

03 SIDE ELEVATION
SOUTH


- Roof tiles to match extg
- New brickwork to match extg
- Roof tiles to match extg
- Skylight in pitched roof
- Double glazed Bi-fold doors
- Existing Fence reinstated
- Steps down from Patio



04 REAR ELEVATION
WEST

- Roof tiles to match extg
- New brickwork to match extg
- Existing Fence line retained
- Roof tiles to match extg
- New brickwork to match extg

Extend extg patio

 

| | | | | | |
|--|--|---|--|--|--|
| <input type="checkbox"/> PRELIMINARY <input type="checkbox"/> COMMENTS <input checked="" type="checkbox"/> PLANNING <input type="checkbox"/> SUBMISSION <input type="checkbox"/> TENDER <input type="checkbox"/> CONSTRUCTION <input type="checkbox"/> AS BUILT | | harvey wright architects project 33 MERRION WAY, TN4 9JL title PROPOSED ELEVATIONS dwg no. PL/ P-300 rev. B scale 1:100 @ A3 Do not scale from this drawing. | | tel: 020 3239 6044 www.hwarchitects.co.uk info@hwarchitects.co.uk job no. 674H date MAR '24 drawn IDH All dimensions to be verified on site. | |
|--|--|---|--|--|--|