



ALL DIMENSIONS AND LEVELS ARE TO BE CHECKED ON SITE BEFORE CONSTRUCTION. ANY DISCREPANCIES TO BE REPORTED TO THE ARCHITECT. THIS DRAWING IS COPYRIGHT. DO NOT SCALE THIS DRAWING

REV	AMENDMENT	NAME	DATE
A	further amended to level/floor between e.g. houses & link		Aug 23

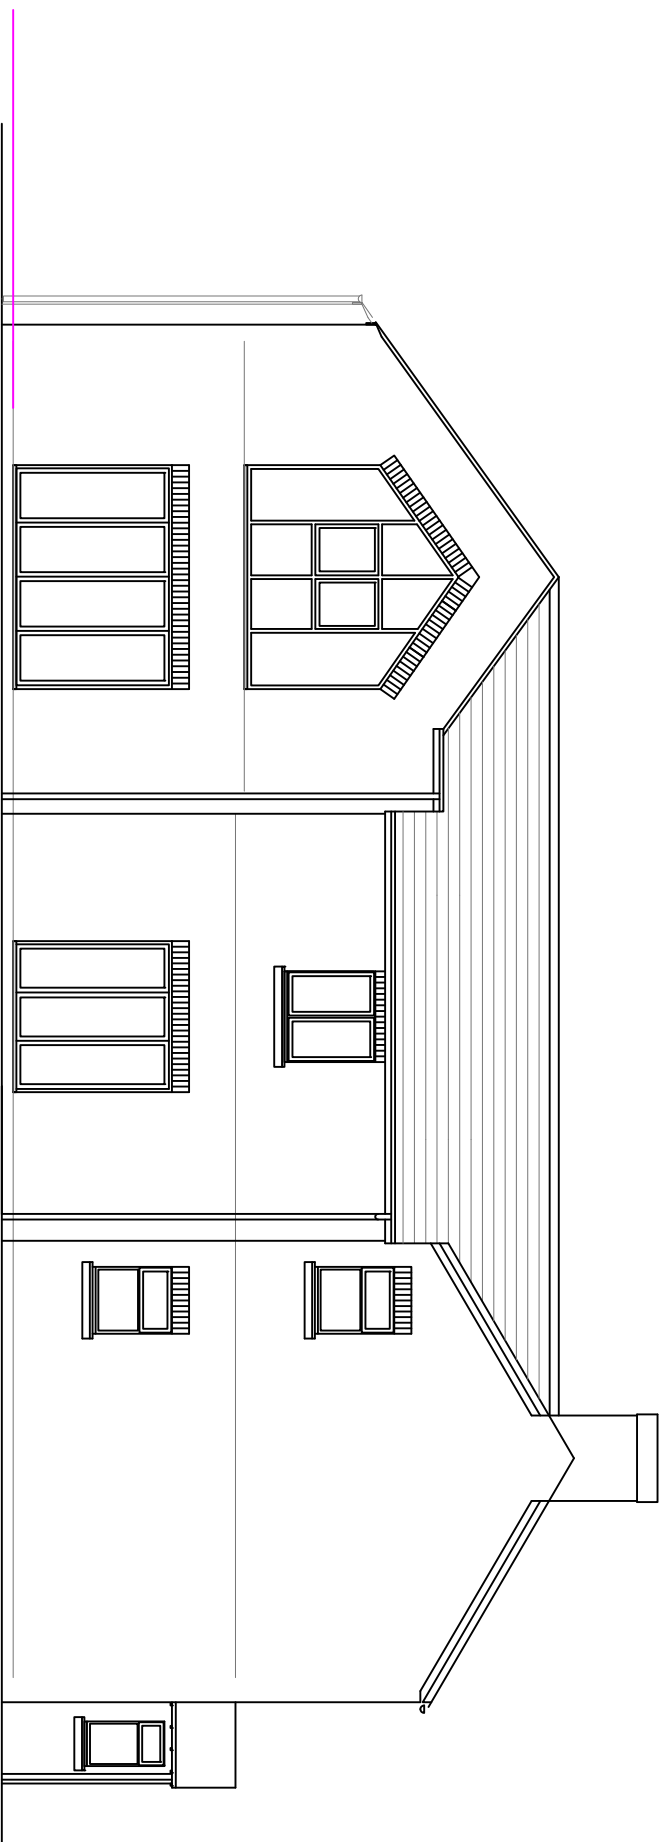

**Side Elevation  
South Facing**

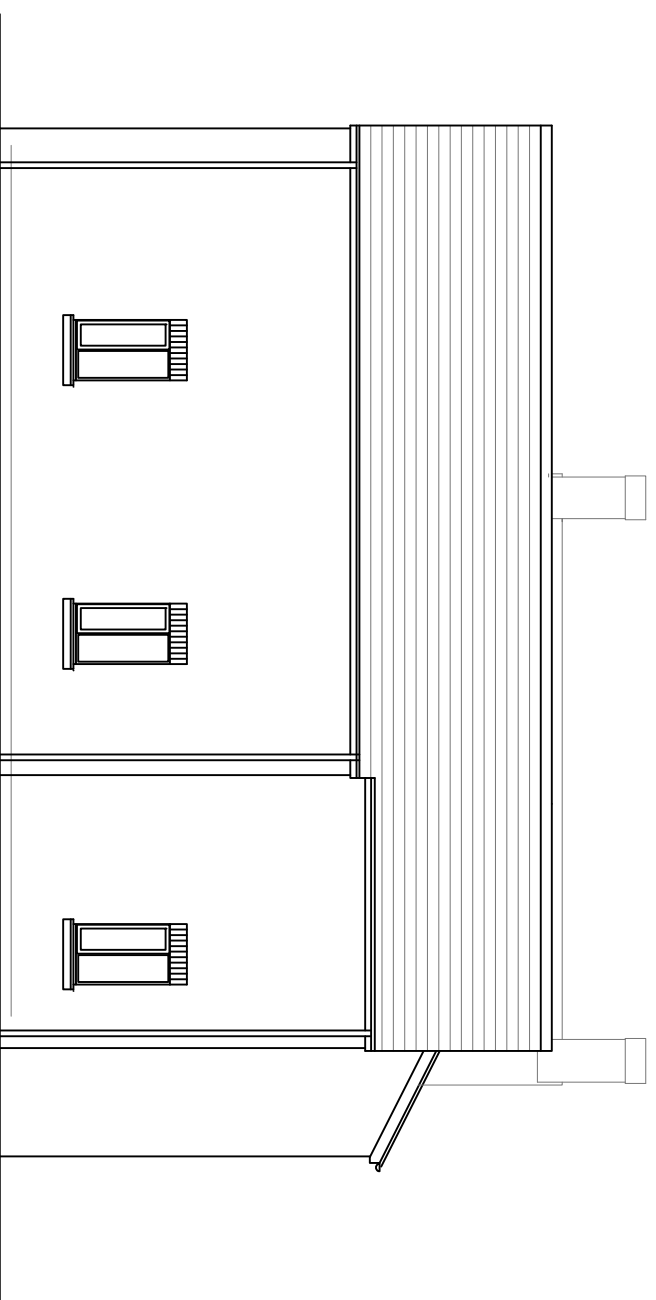

**Rear Elevation  
West Facing**



Field House Studios, Barrow Lane, Tarvin Sands, Chester CH3 8JF  
t: 01829 741707 e: info@sbsdesign.co.uk www.sbsdesign.co.uk

CLIENT

**E Blake**

PROJECT

**Lodge Hayes  
Shay Lane  
Tarvin, Chester**

DRAWING

**Proposed extension  
& conversion of outbuilding  
to enlarge dwelling**

DRAWN	WW	CHECKED	NUMBER	REV
DATE	June 23	DATE	<b>D 196 - 11</b>	<b>A</b>
SCALE 1 : 100@A3				