



ALL DIMENSIONS AND LEVELS ARE TO BE CHECKED ON SITE BEFORE CONSTRUCTION. ANY DISCREPANCIES TO BE REPORTED TO THE ARCHITECT. THIS DRAWING IS COPYRIGHT. DO NOT SCALE THIS DRAWING


REV	AMENDMENT	NAME	DATE

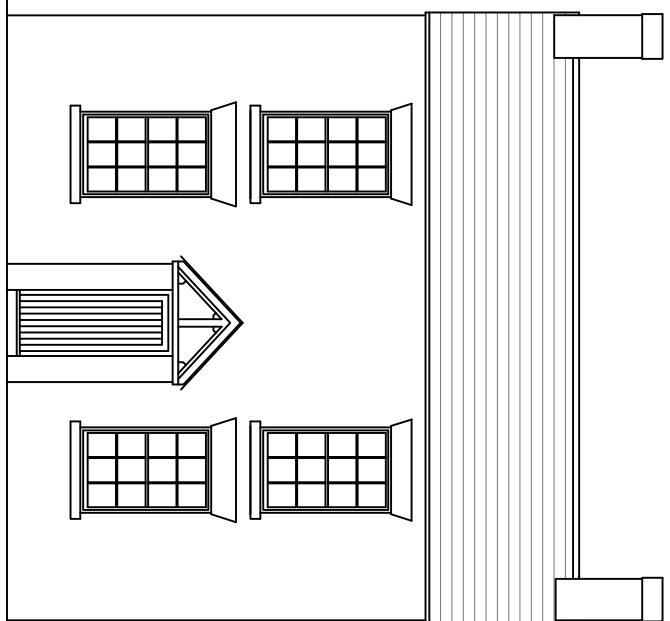


**Front Elevation
East Facing**

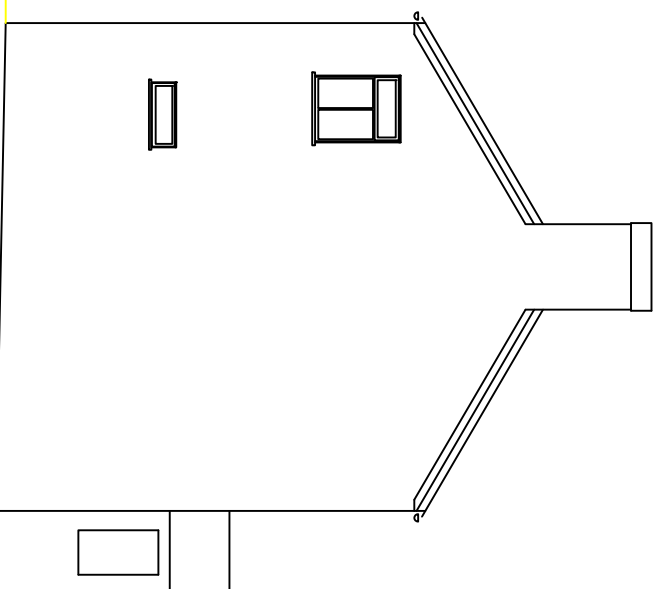


**Side Elevation
South Facing**

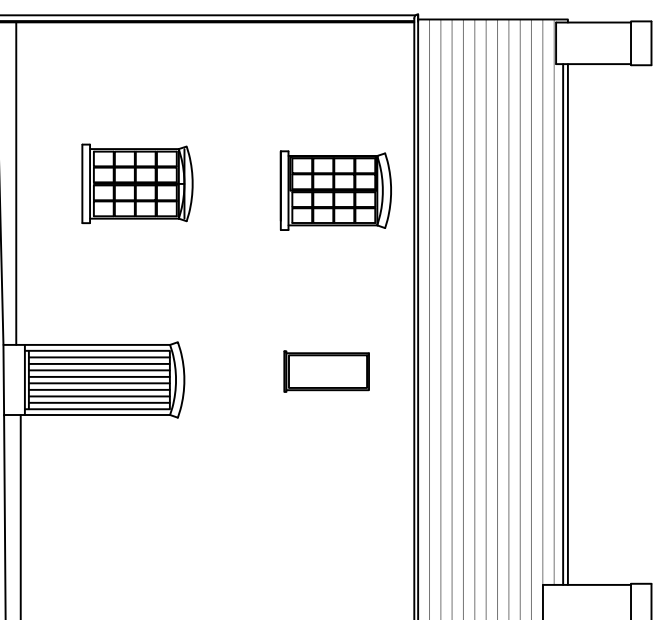


**Rear Elevation
North Facing**

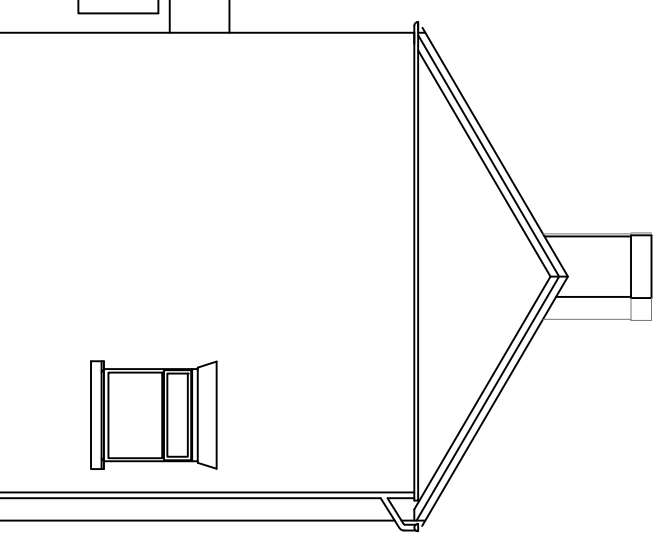


**Side Elevation
East Facing**

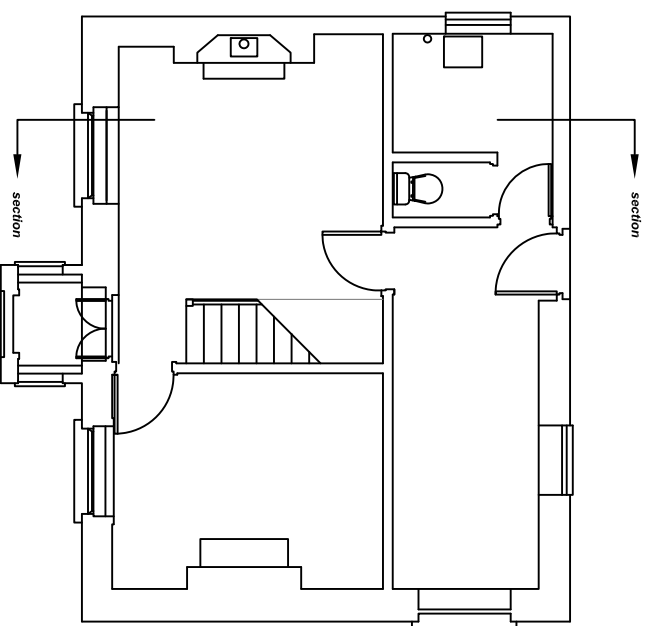

Ground Floor

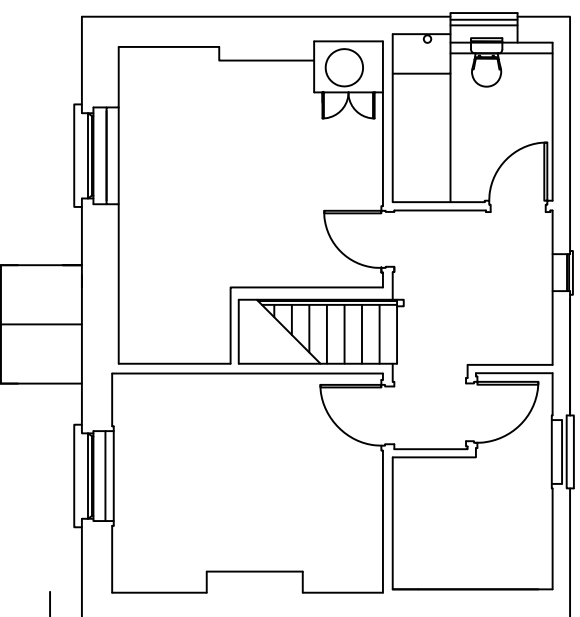

First Floor

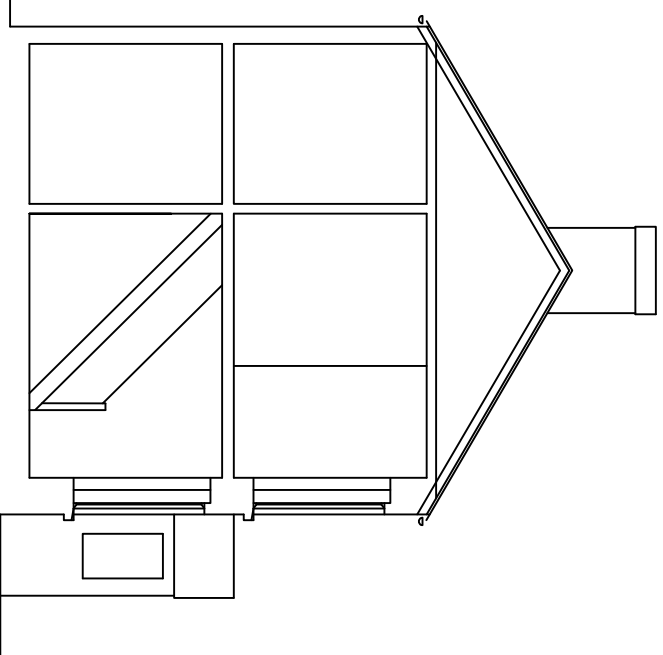

Section



Field House Studios, Barrow Lane, Tarvin Sands, Chester CH3 8JF
t: 01829 741707 e: info@sbsdesign.co.uk www.sbsdesign.co.uk

CLIENT

B. Wilkinson

PROJECT

**Lodge Heyes
Shay Lane
Tarvin, Chester**

DRAWING

**Existing dwelling
Plans, Section & Elevations**

DRAWN	WW	CHECKED	NUMBER	REV
DATE	June 23	DATE	D 196 - 02	
SCALE 1 : 100@A3				