


ALL DIMENSIONS AND LEVELS ARE TO BE CHECKED ON SITE BEFORE CONSTRUCTION. ANY DISCREPANCIES TO BE REPORTED TO THE ARCHITECT. THIS DRAWING IS COPYRIGHT. DO NOT SCALE THIS DRAWING

REV	AMENDMENT	NAME	DATE
A	further amended to level/floor between exg. houses & link		Aug 23

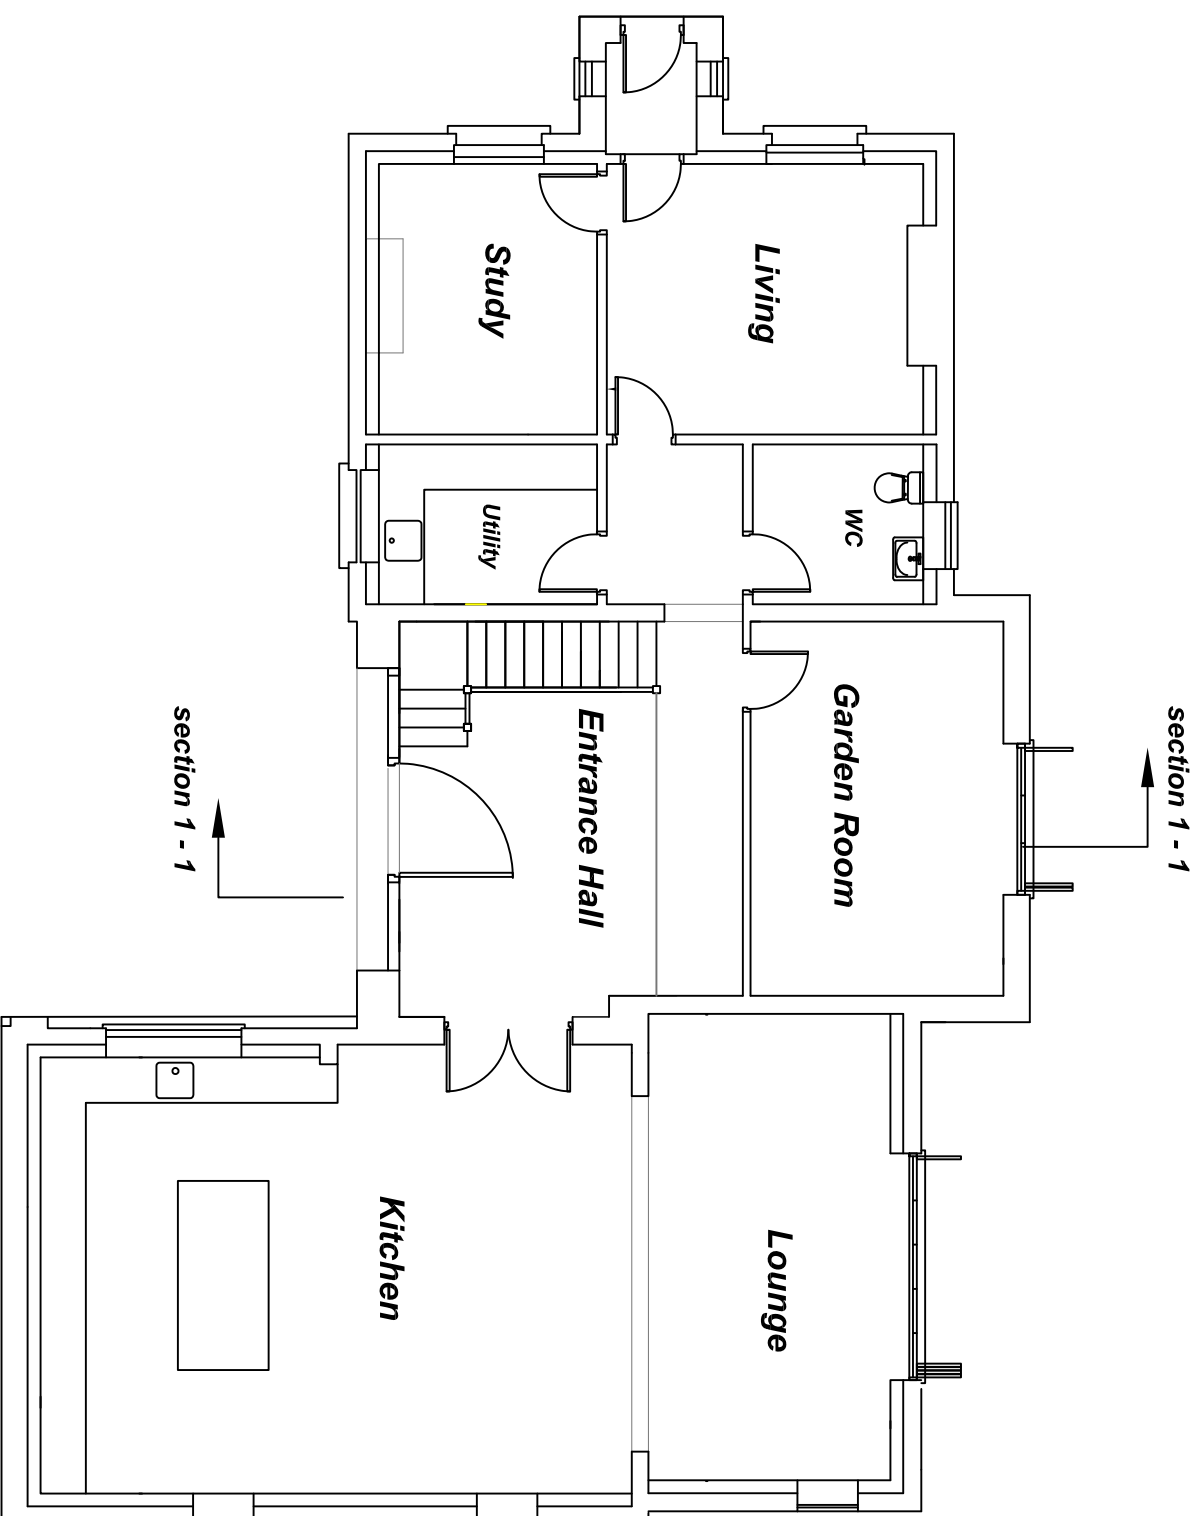

Ground Floor Plan

SBS DESIGNS ARCHITECTS
 Field House Studios, Barrow Lane, Tarvin Sands, Chester CH3 8JF
 t: 01829 741707 e: info@sbsdesign.co.uk www.sbsdesign.co.uk

CLIENT
E Blake

PROJECT
**Lodge Hayes
 Shay Lane
 Tarvin, Chester**

DRAWING
**Proposed extension
 & conversion of outbuilding
 to enlarge dwelling**

DRAWN	CHECKED	NUMBER	REV
WW		D 196 - 08	A
DATE	DATE		
June 23			

SCALE 1 : 100@A3