
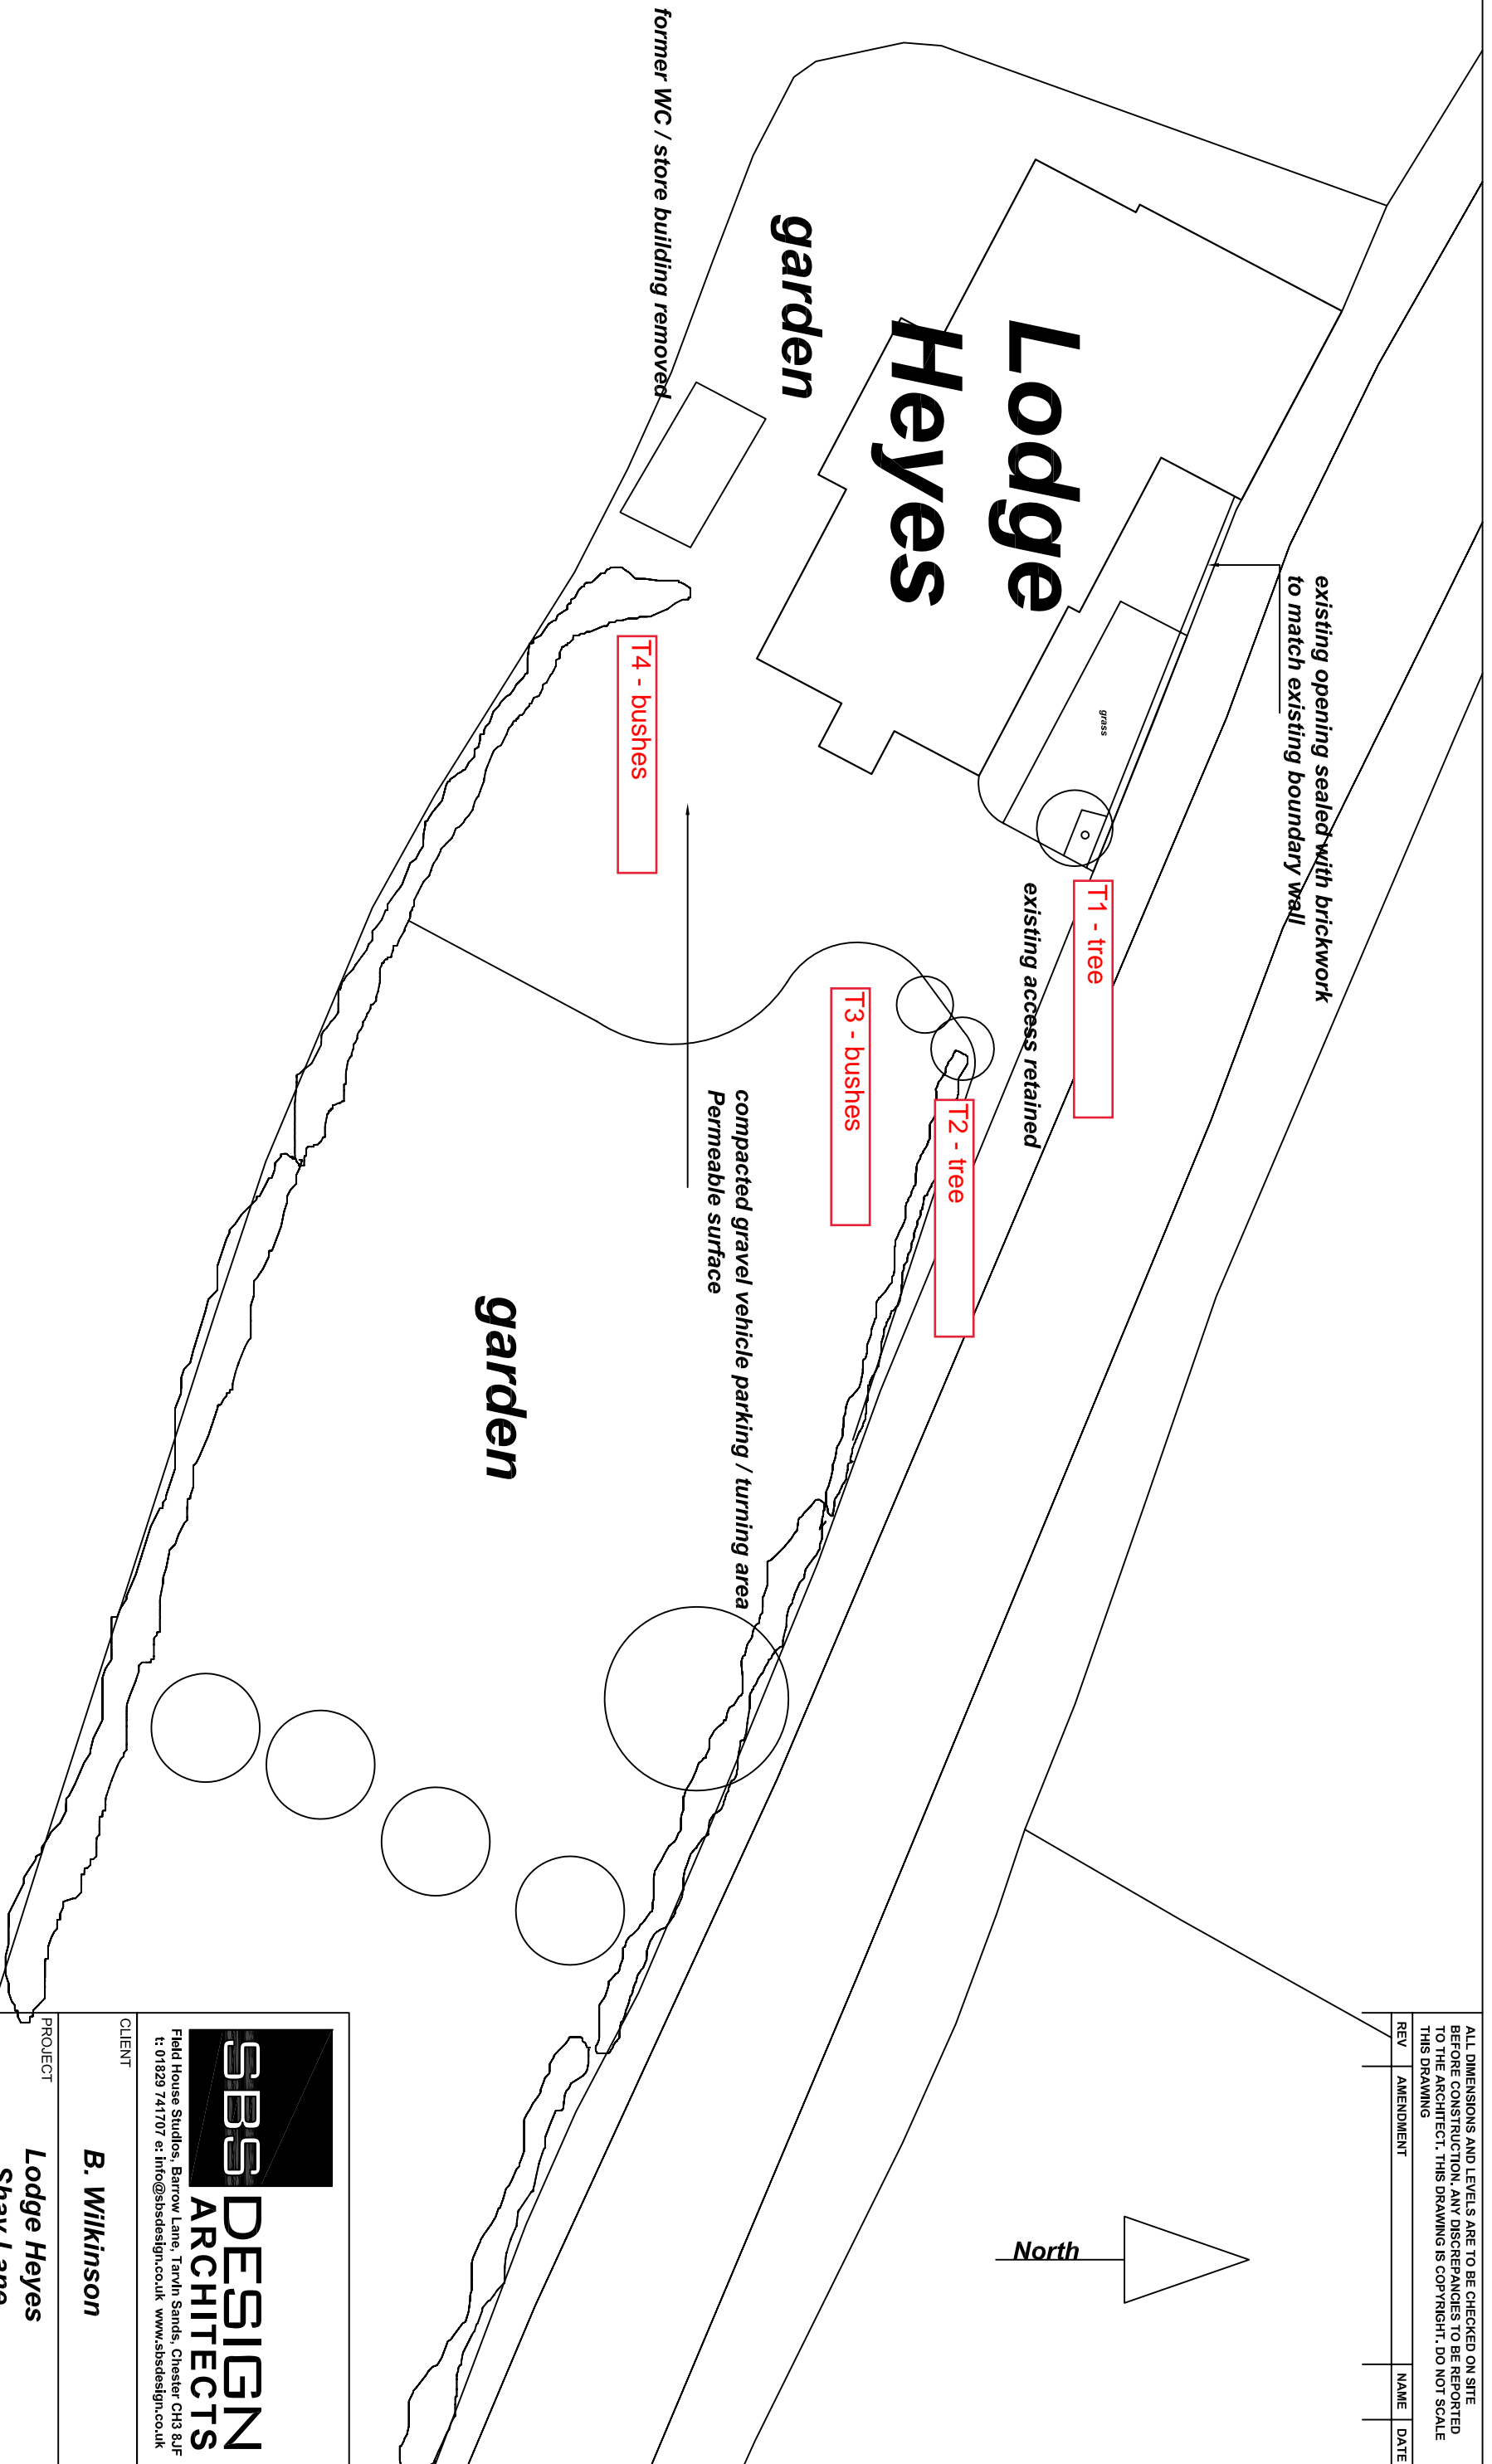


ALL DIMENSIONS AND LEVELS ARE TO BE CHECKED ON SITE BEFORE CONSTRUCTION. ANY DISCREPANCIES TO BE REPORTED TO THE ARCHITECT. THIS DRAWING IS COPYRIGHT. DO NOT SCALE THIS DRAWING

REV	AMENDMENT	NAME	DATE

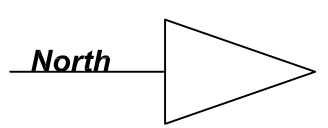

**SBS DESIGN ARCHITECTS**  
 Field House Studios, Barrow Lane, Tarvin Sands, Chester CH3 8JF  
 t: 01829 741707 e: info@sbsdesign.co.uk www.sbsdesign.co.uk

CLIENT  
**B. Wilkinson**

PROJECT  
**Lodge Heyes**  
**Shay Lane**  
**Tarvin, Chester**

DRAWING		NUMBER	REV
Site Plan Proposed		D 196 - 04	
DRAWN	CHECKED		
WW			
DATE	DATE		
Sept 23			
SCALE 1 - 200@A3			