



ALL DIMENSIONS AND LEVELS ARE TO BE CHECKED ON SITE BEFORE CONSTRUCTION. ANY DISCREPANCIES TO BE REPORTED TO THE ARCHITECT. THIS DRAWING IS COPYRIGHT. DO NOT SCALE THIS DRAWING

| REV | AMENDMENT | NAME | DATE |
|-----|-----------|------|------|
| | | | |

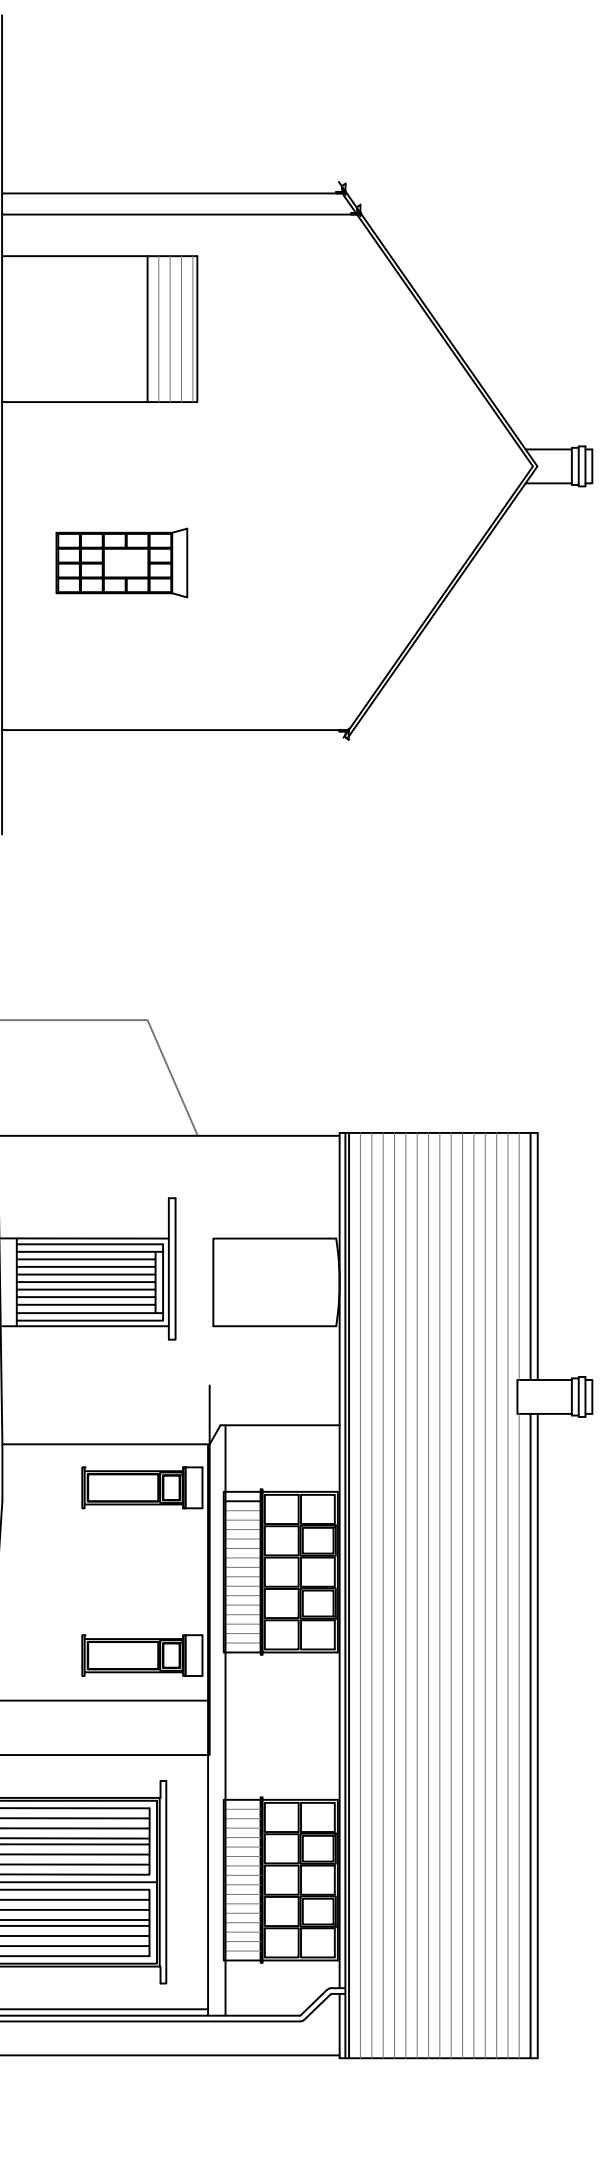

Side Elevation
South Facing



Front Elevation
East Facing

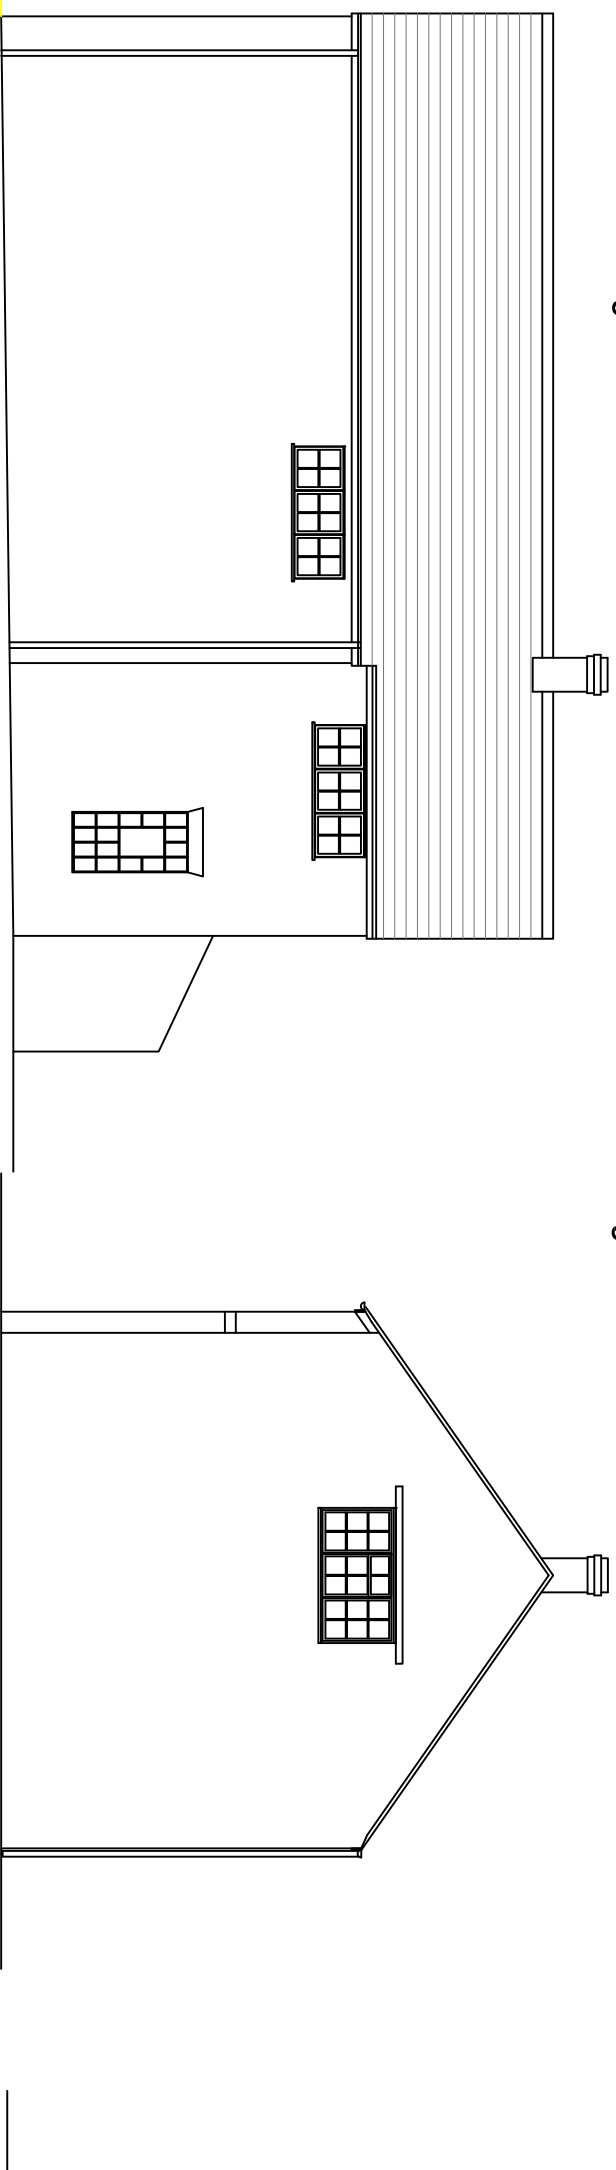


Rear Elevation
North Facing

Side Elevation
East Facing


Section

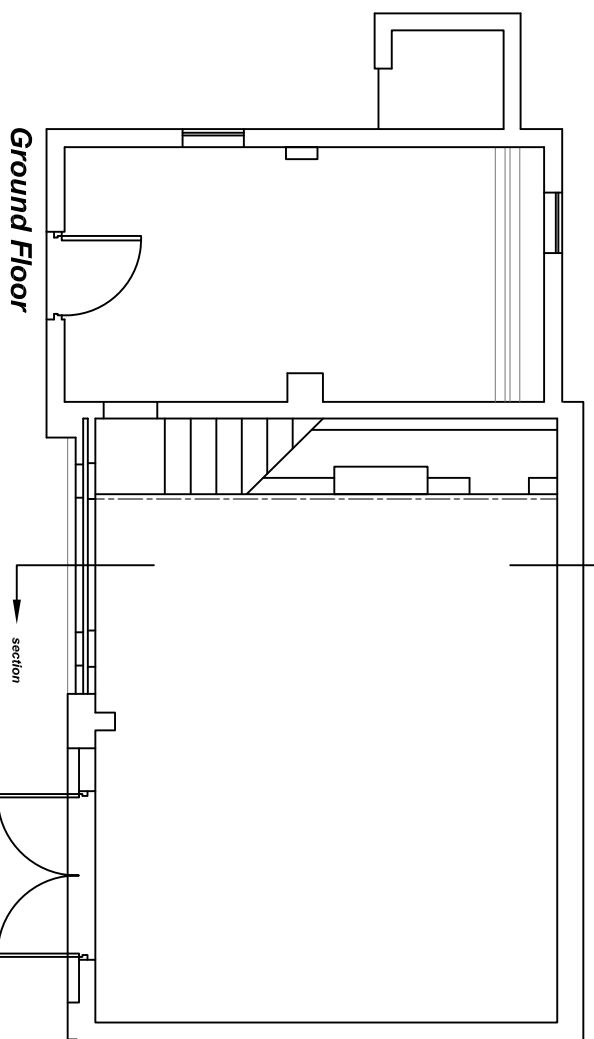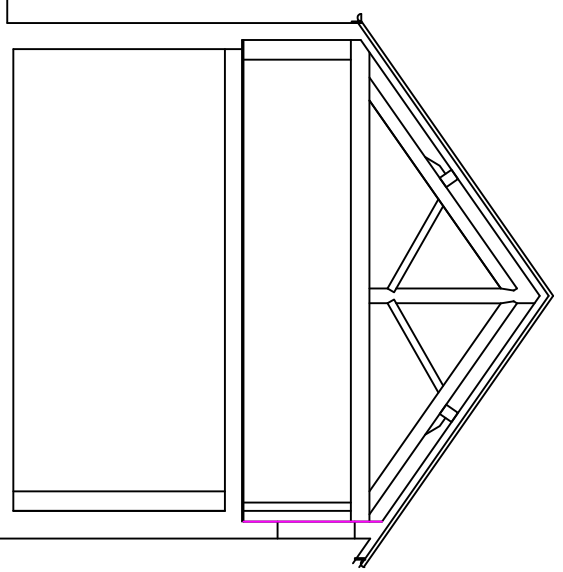

Ground Floor

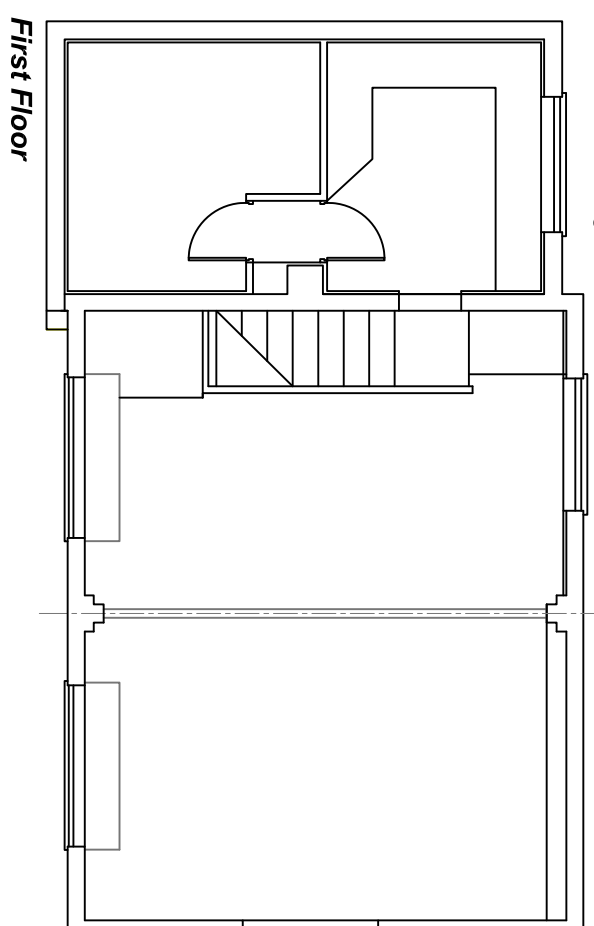

First Floor

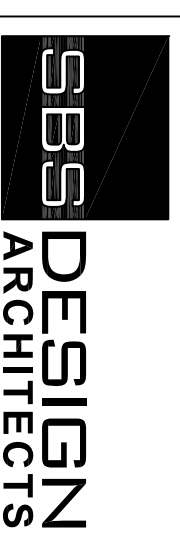

Field House Studios, Barrow Lane, Tarvin Sands, Chester CH3 8JF
t: 01829 741707 e: info@sbsdesign.co.uk www.sbsdesign.co.uk

CLIENT

B. Wilkinson

PROJECT

**Lodge Heyes
Shay Lane
Tarvin, Chester**

DRAWING

**Workshop
Plans, Section & Elevations
Existing**

| DRAWN | WW | CHECKED | NUMBER | REV |
|-------|---------|---------|-------------------|-----|
| DATE | June 23 | DATE | D 196 - 03 | |

SCALE 1 : 100@A3