


ALL DIMENSIONS AND LEVELS ARE TO BE CHECKED ON SITE BEFORE CONSTRUCTION. ANY DISCREPANCIES TO BE REPORTED TO THE ARCHITECT. THIS DRAWING IS COPYRIGHT. DO NOT SCALE THIS DRAWING

REV	AMENDMENT	NAME	DATE
A	further amended to level/floor between exg. houses & link		Aug 23

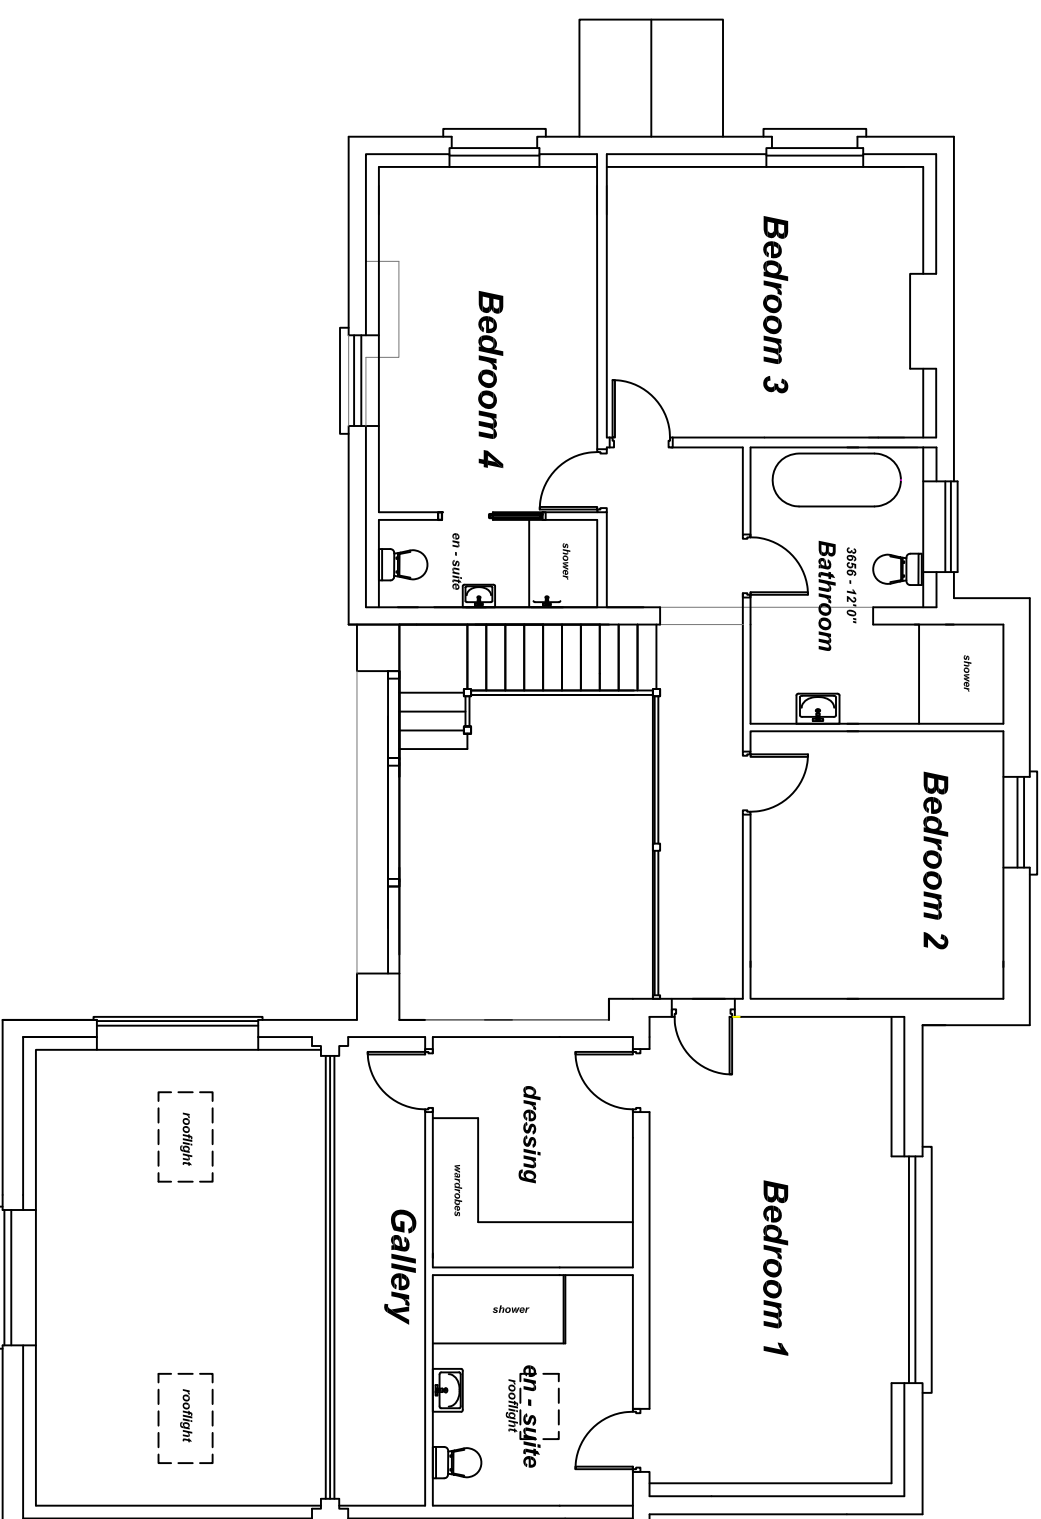

## First Floor Plan

**SBS DESIGNS ARCHITECTS**  
 Field House Studios, Barrow Lane, Tarvin, Sands, Chester CH3 8JF  
 t: 01829 741707 e: info@sbsdesign.co.uk www.sbsdesign.co.uk

CLIENT  
**E Blake**

PROJECT  
**Lodge Hayes  
 Shay Lane  
 Tarvin, Chester**

DRAWING  
**Proposed extension  
 & conversion of outbuilding  
 to enlarge dwelling**

DRAWN	CHECKED	NUMBER	REV
WW		D 196 - 09	A
DATE	DATE		
June 23			

SCALE 1 : 100@A3