
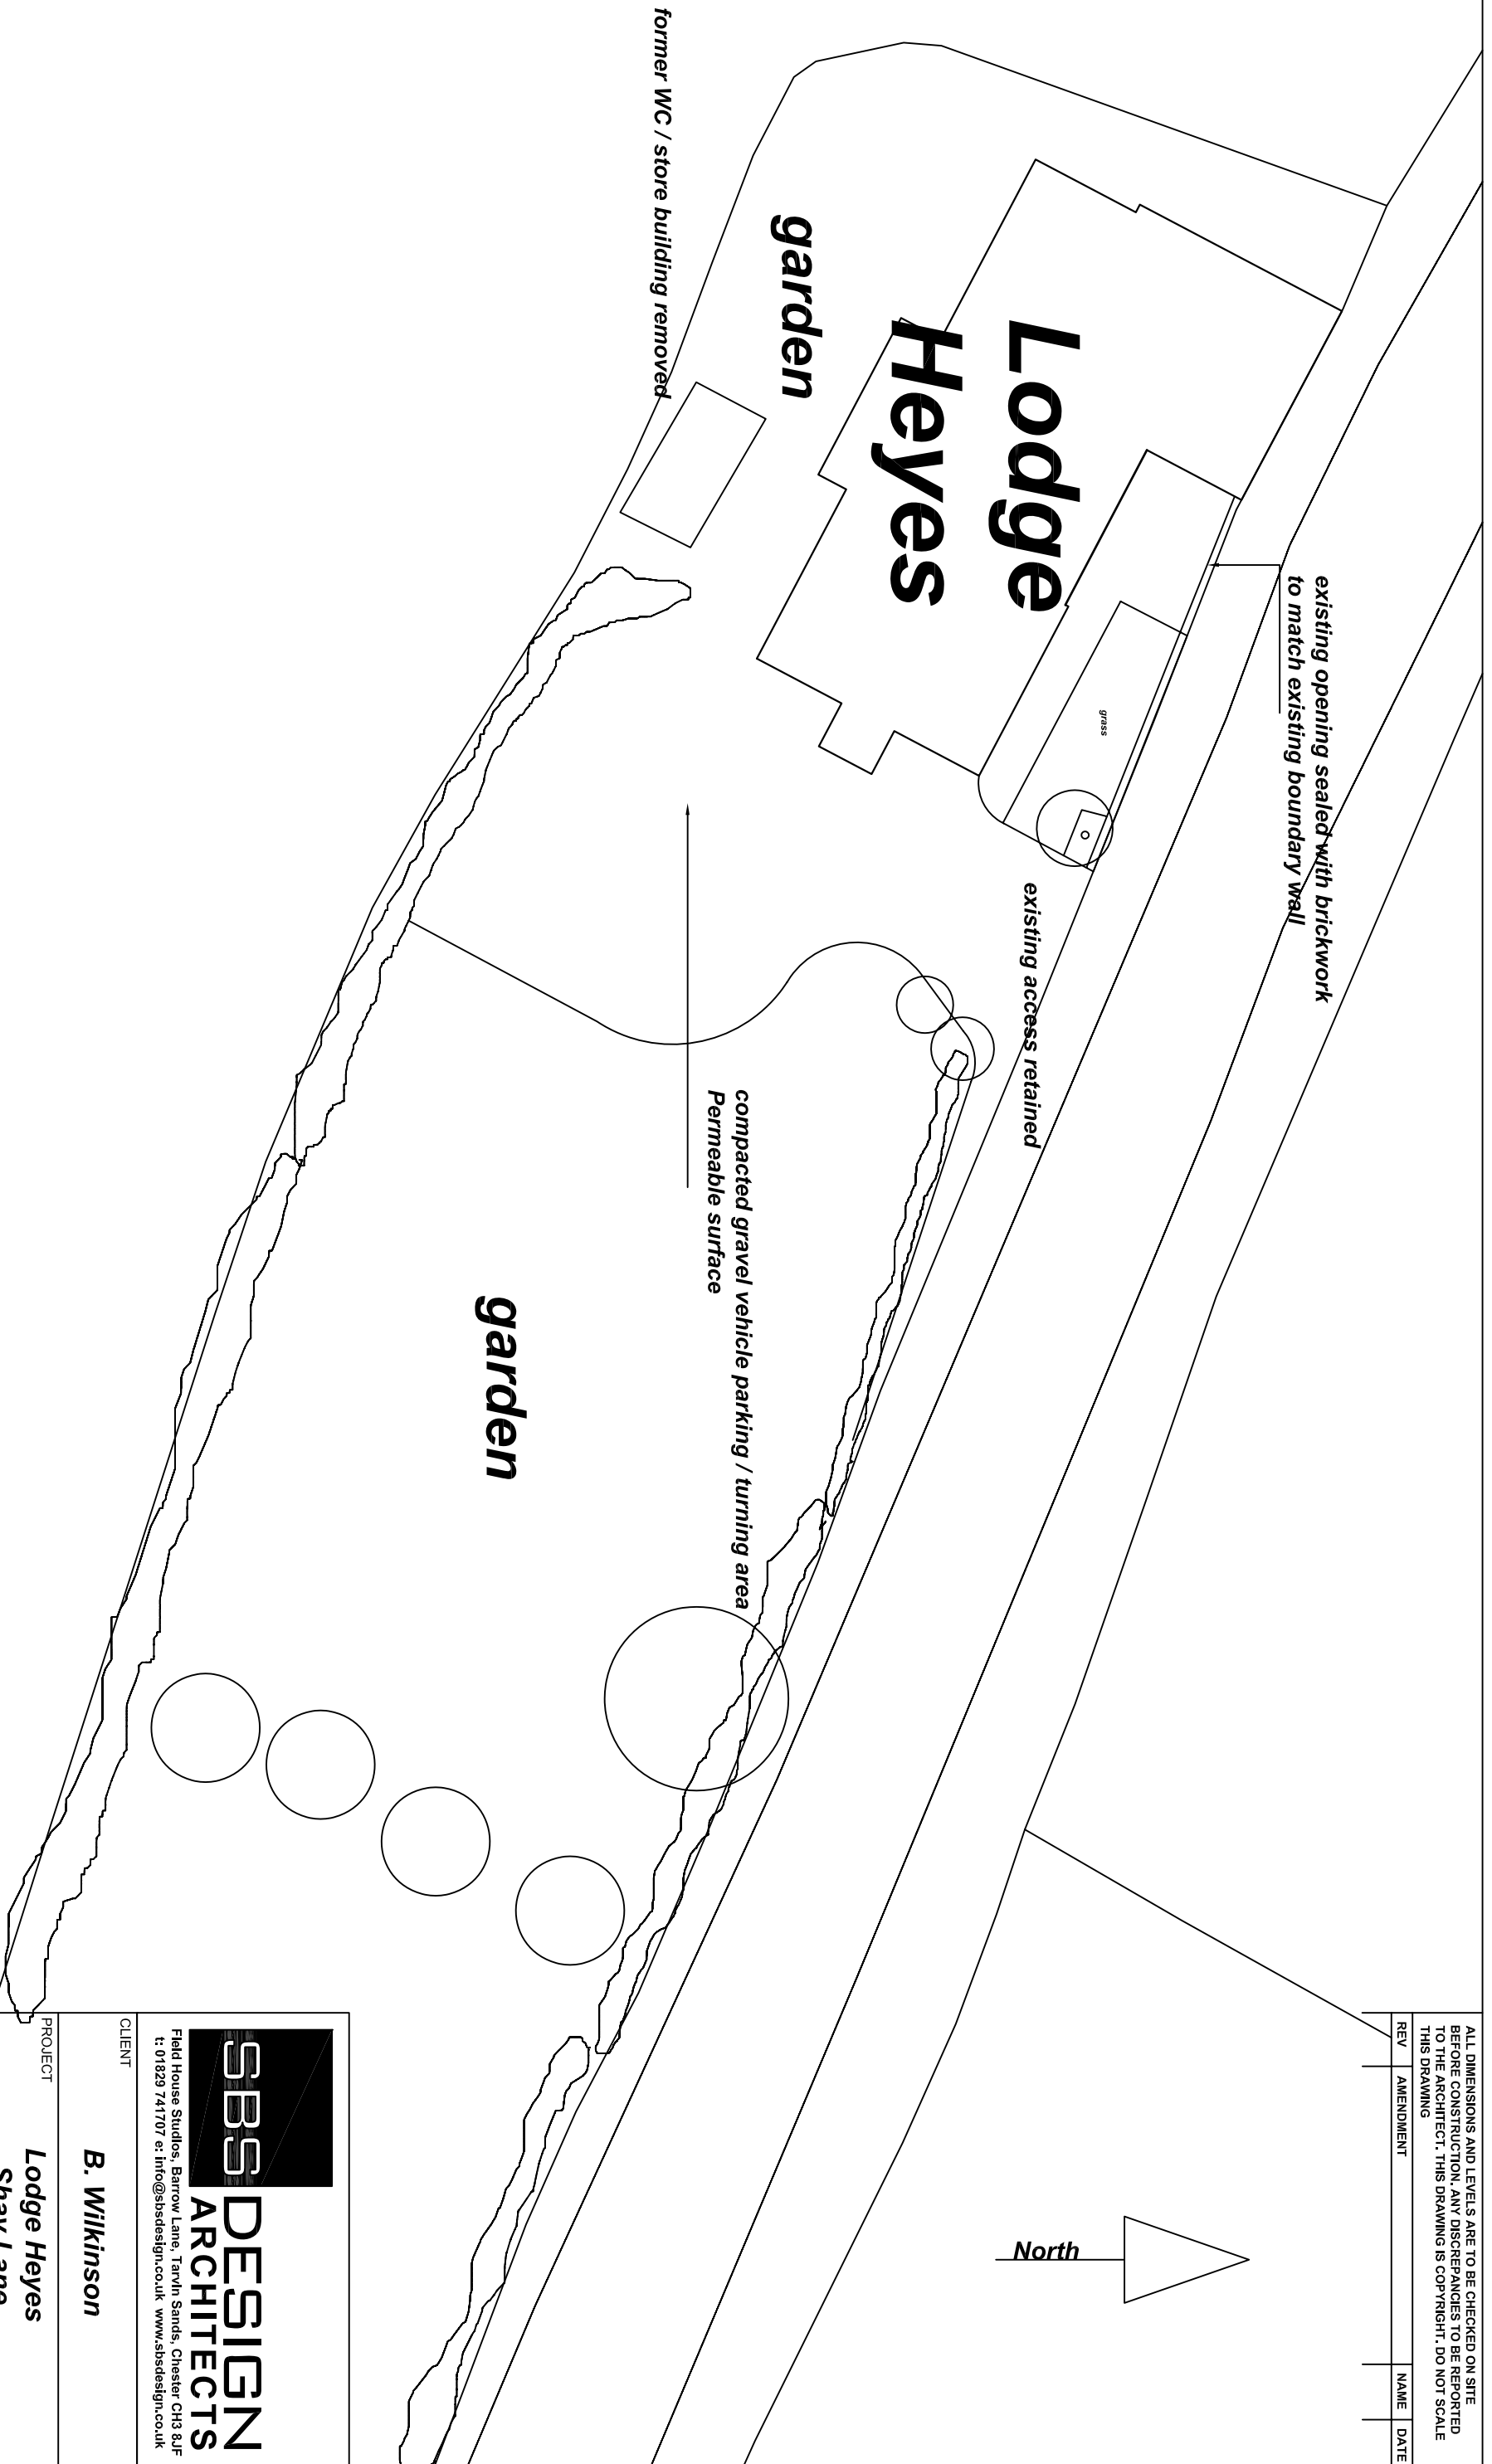


ALL DIMENSIONS AND LEVELS ARE TO BE CHECKED ON SITE BEFORE CONSTRUCTION. ANY DISCREPANCIES TO BE REPORTED TO THE ARCHITECT. THIS DRAWING IS COPYRIGHT. DO NOT SCALE THIS DRAWING

REV	AMENDMENT	NAME	DATE

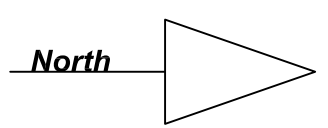

**SBS DESIGN ARCHITECTS**  
 Field House Studios, Barrow Lane, Tarvin Sands, Chester CH3 8JF  
 t: 01829 741707 e: info@sbsdesign.co.uk www.sbsdesign.co.uk

CLIENT  
**B. Wilkinson**

PROJECT  
**Lodge Heyes  
 Shay Lane  
 Tarvin, Chester**

DRAWING			
<b>Site Plan Proposed</b>			
DRAWN	WW	CHECKED	NUMBER
DATE	Sept 23	DATE	<b>D 196 - 04</b>
SCALE	1 - 200@A3	REV	