



GROUND FLOOR PLAN

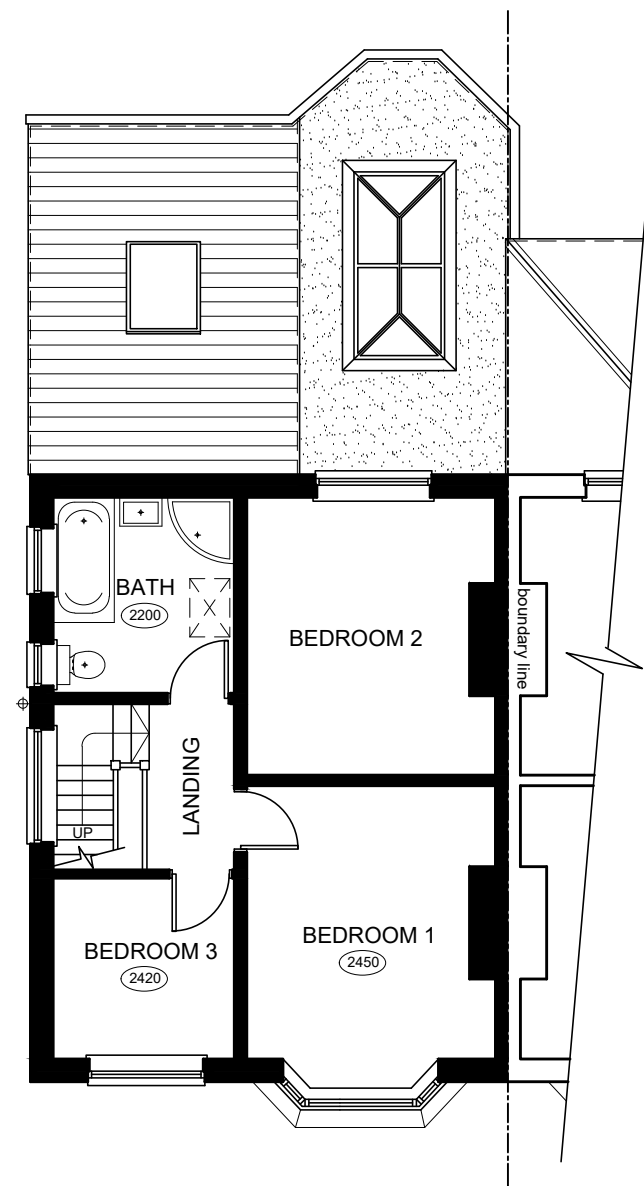

FIRST FLOOR PLAN

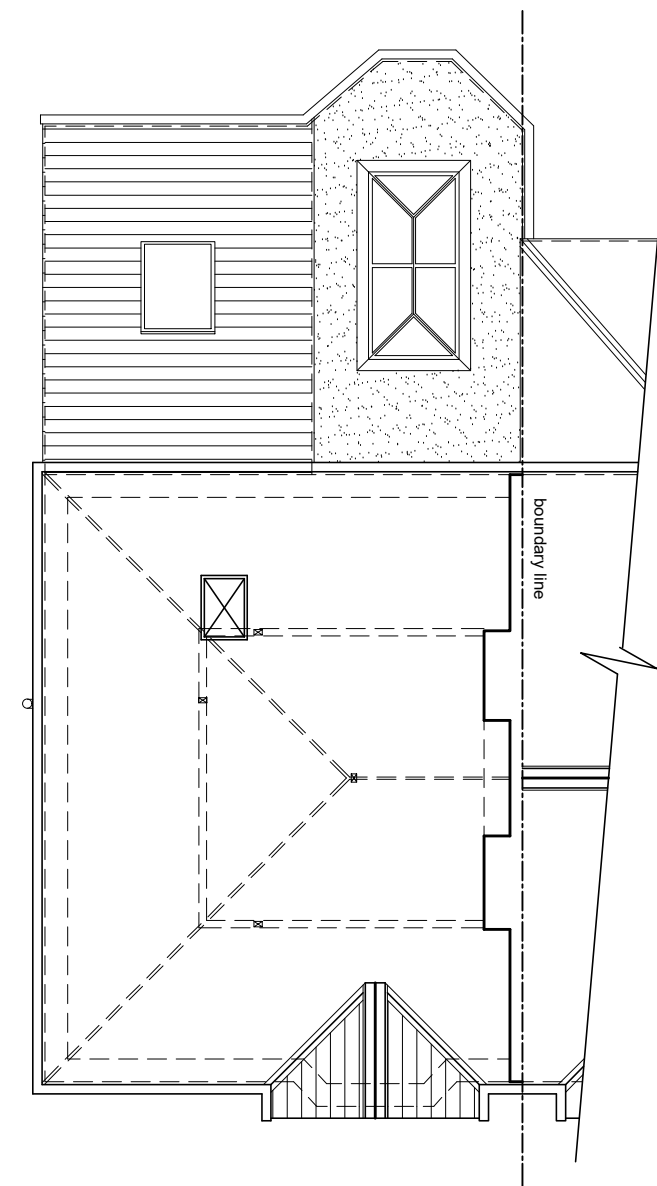


LOFT LAYOUT PLAN




FRONT ELEVATION



LEFT SIDE ELEVATION

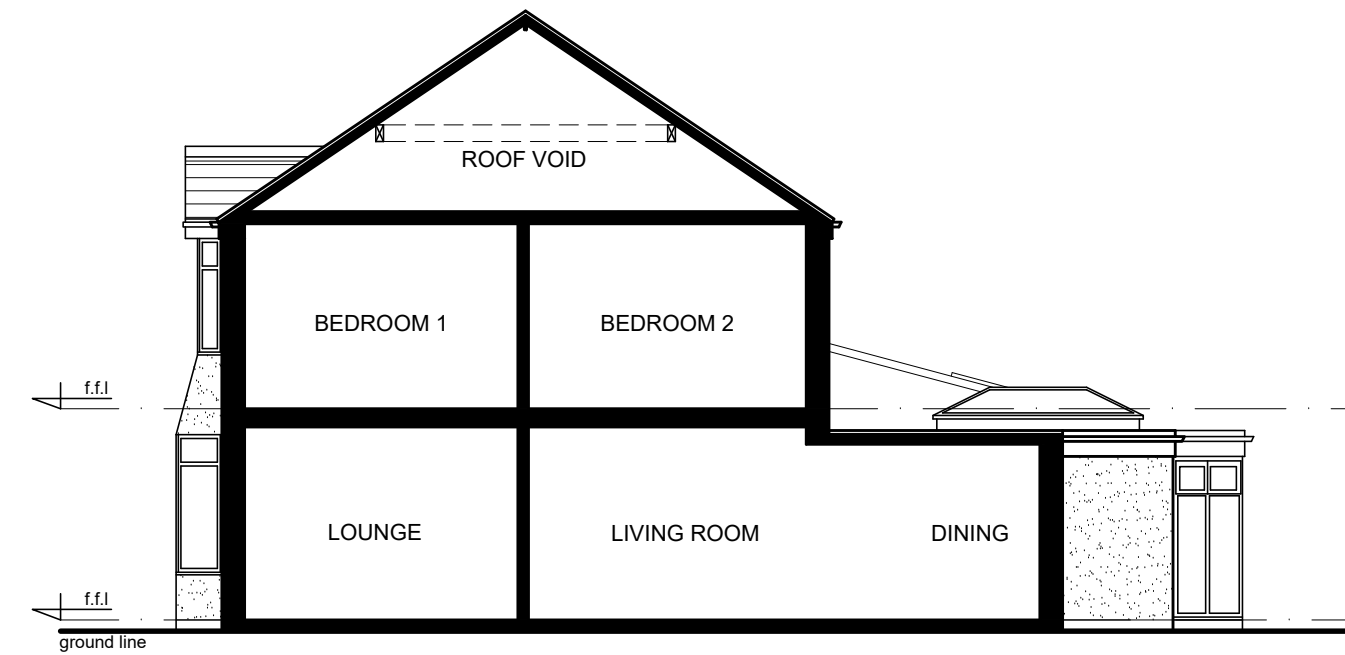


RIGHT SIDE ELEVATION

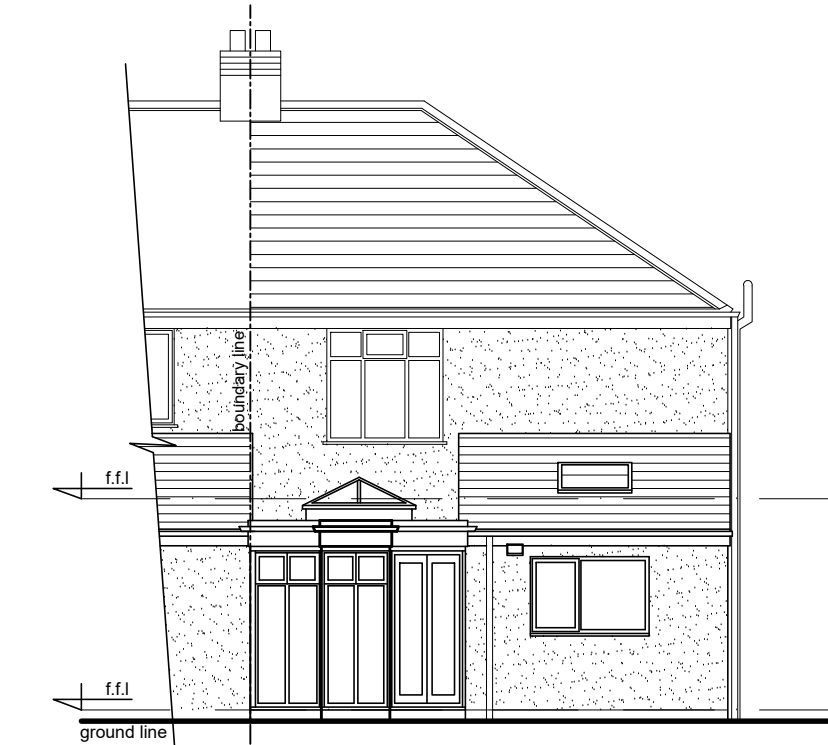


REAR ELEVATION

EXISTING PLANS AND ELEVATIONS


1:100 scale bar 0 1 2 3 4 5 metres

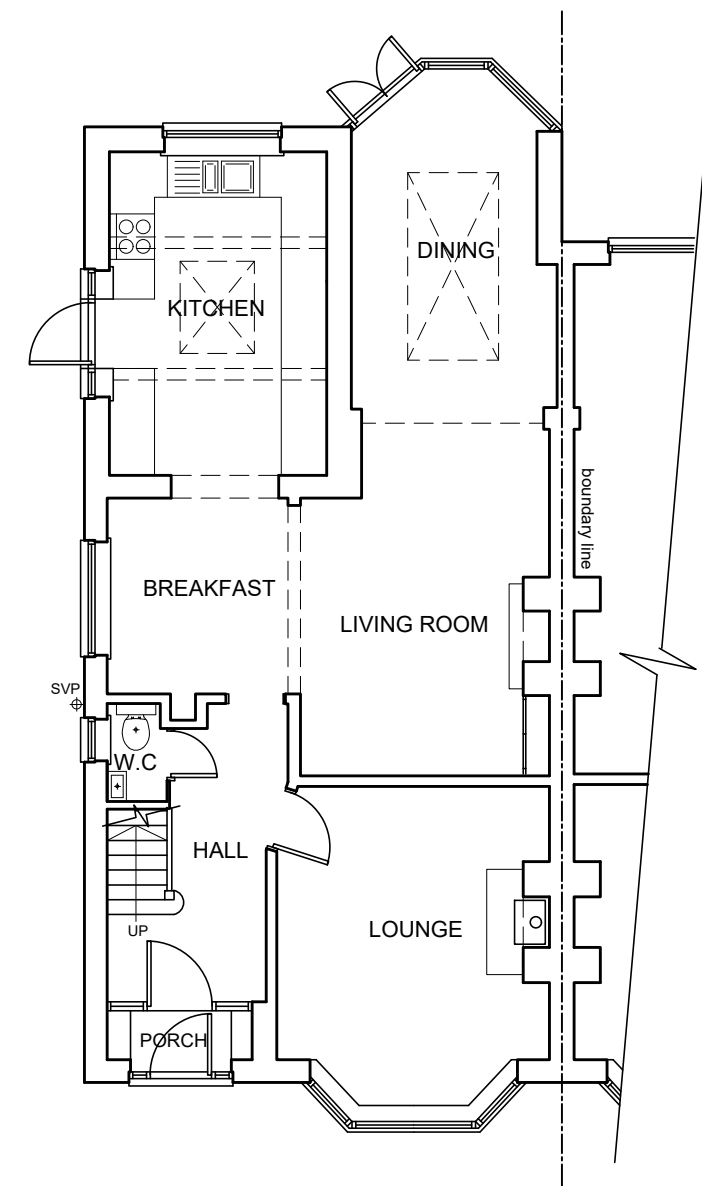


GROUND FLOOR PLAN

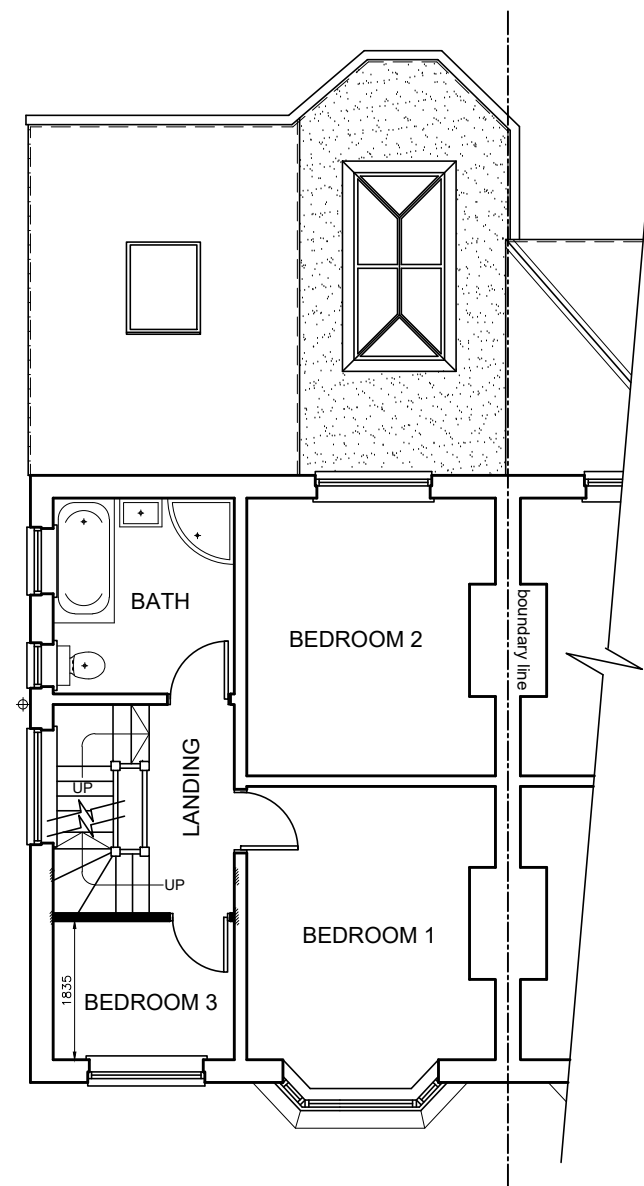


FIRST FLOOR PLAN

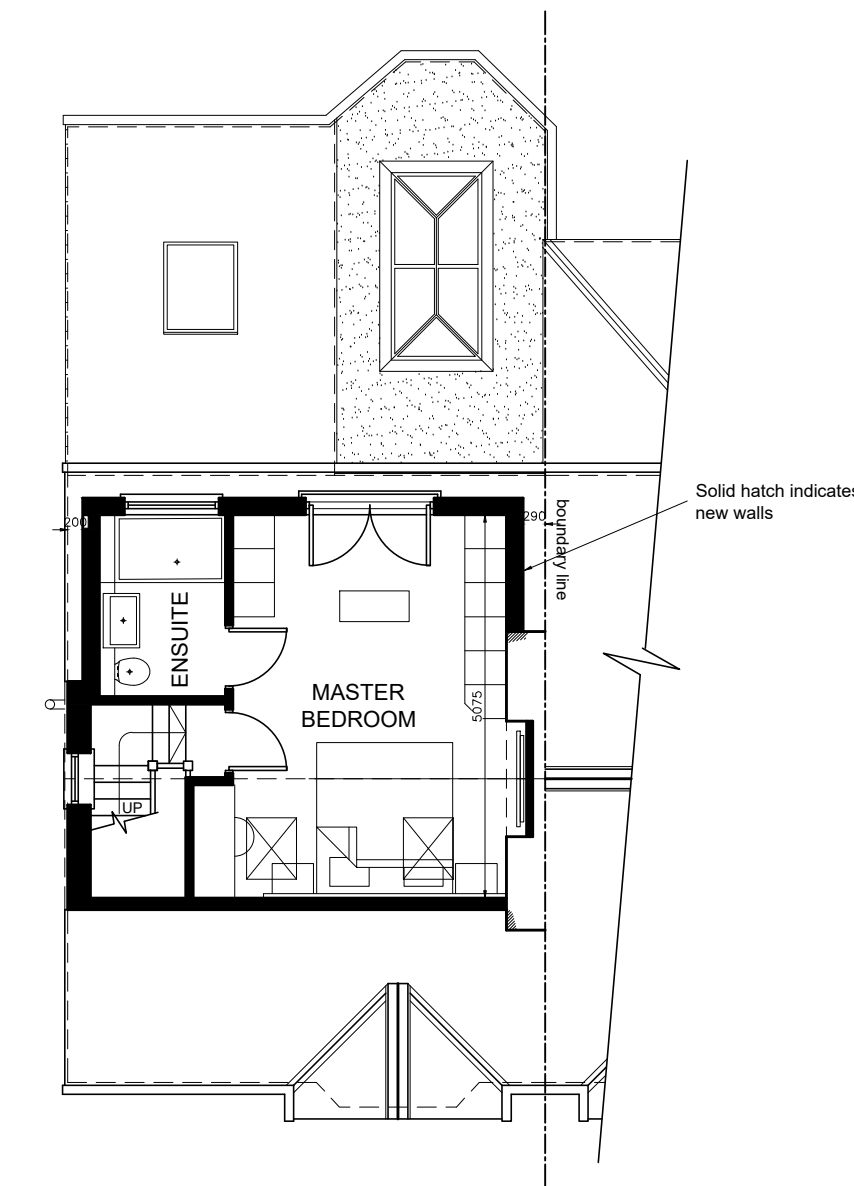


SECOND FLOOR PLAN

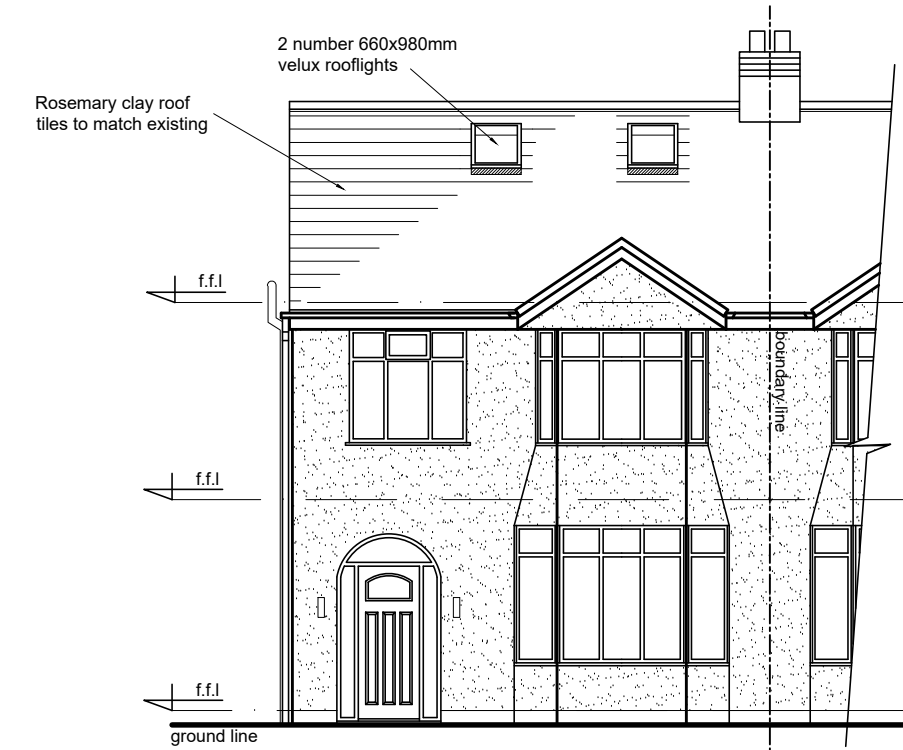


FRONT ELEVATION

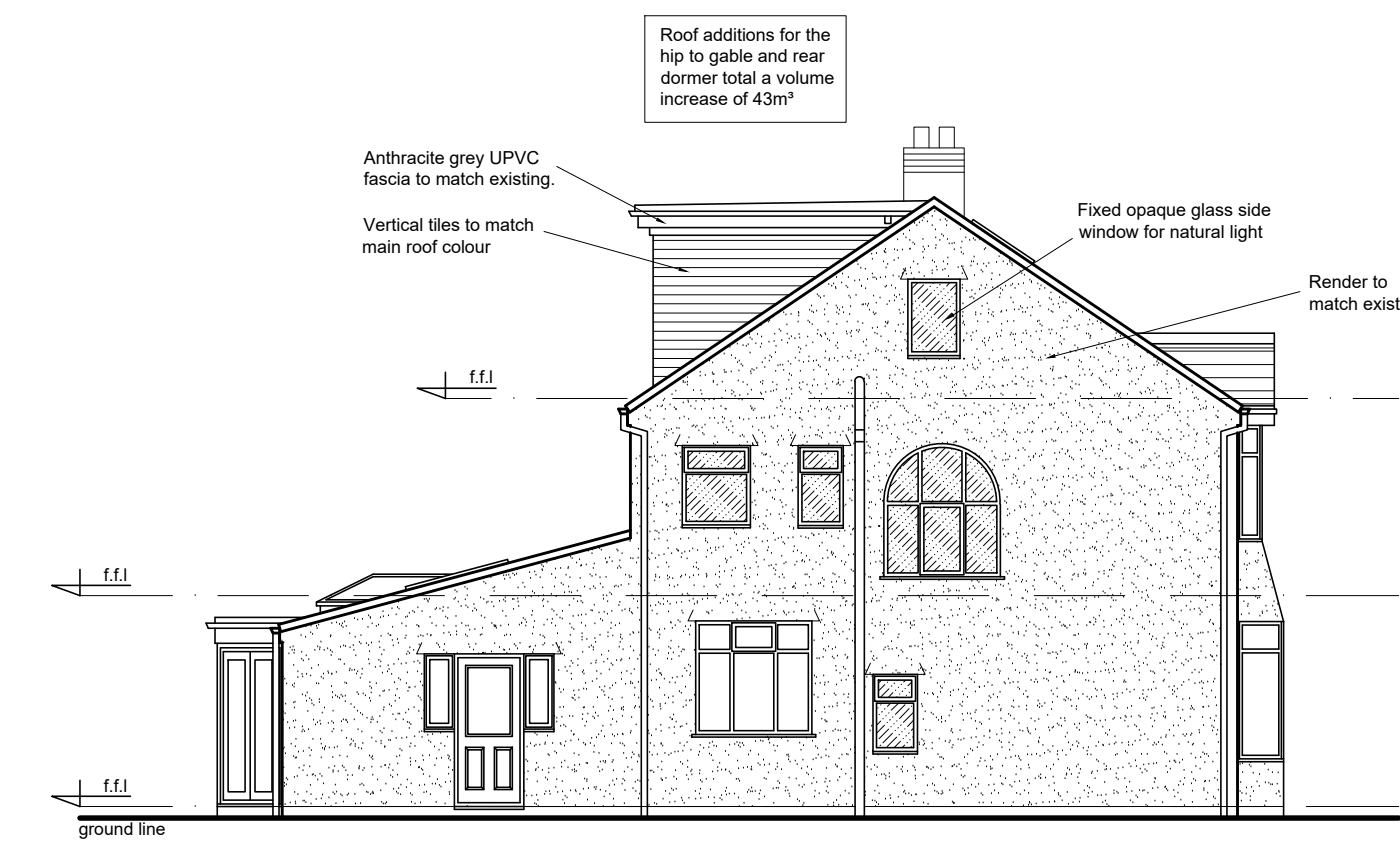

LEFT SIDE ELEVATION

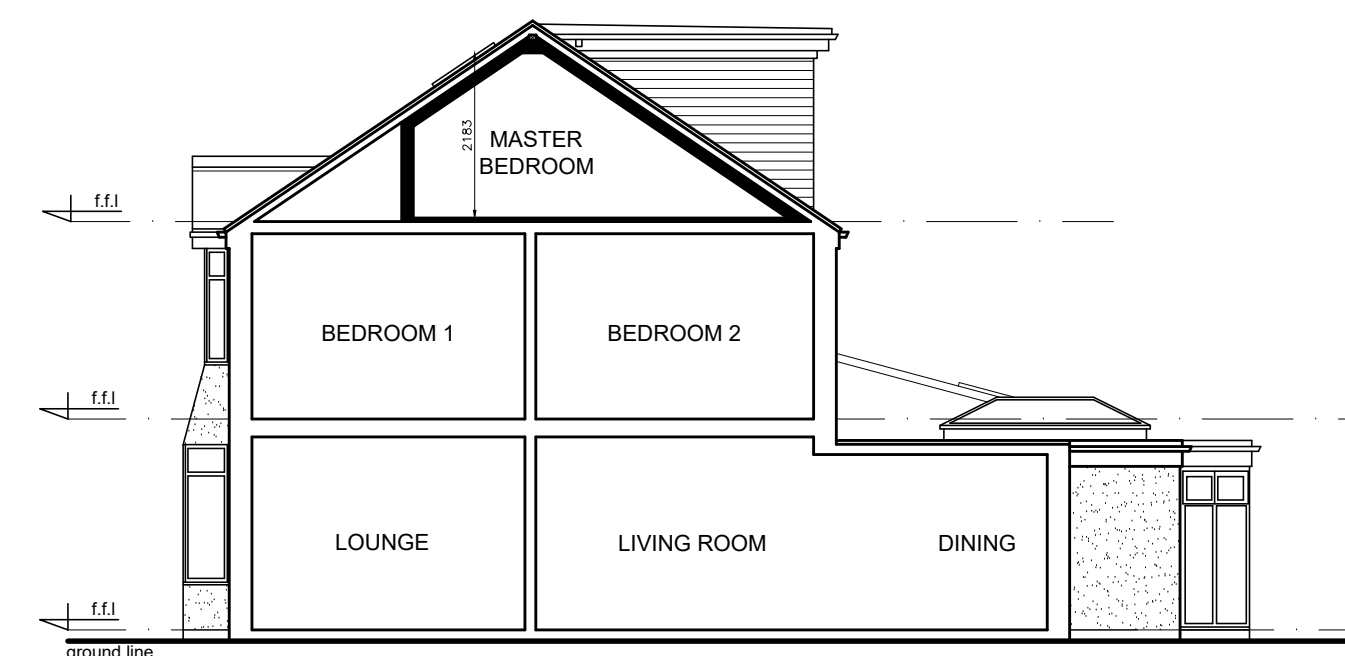

RIGHT SIDE ELEVATION

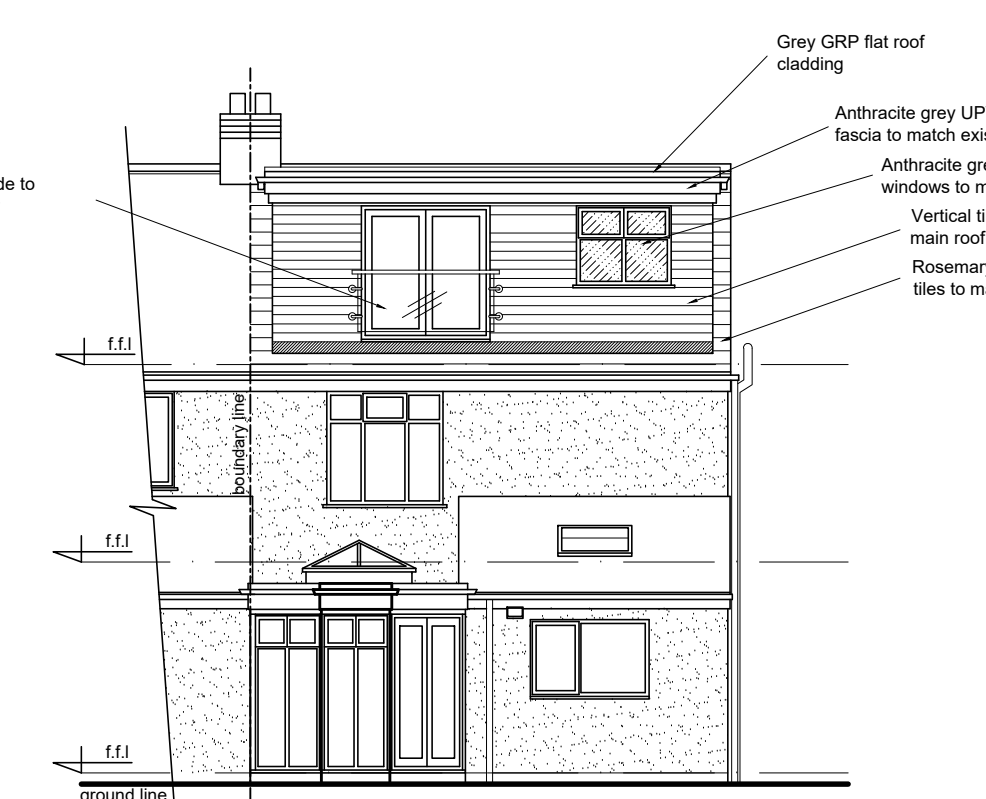

REAR ELEVATION

PROPOSED PLANS AND ELEVATIONS

1:100 scale bar 0 1 2 3 4 5 metres

RJG Architecture LTD <small>For All Your Architectural Design Requirements</small>	Project 4 Newborough Avenue Crosby Liverpool		
	Day Title Existing & Proposed Plans & Elevations		
Ref: 01835/SK/01	Drawn by: O.G	Scale: 1:100	Date: Apr '24