




**PROPOSED FRONT ELEVATION** scale 1:50

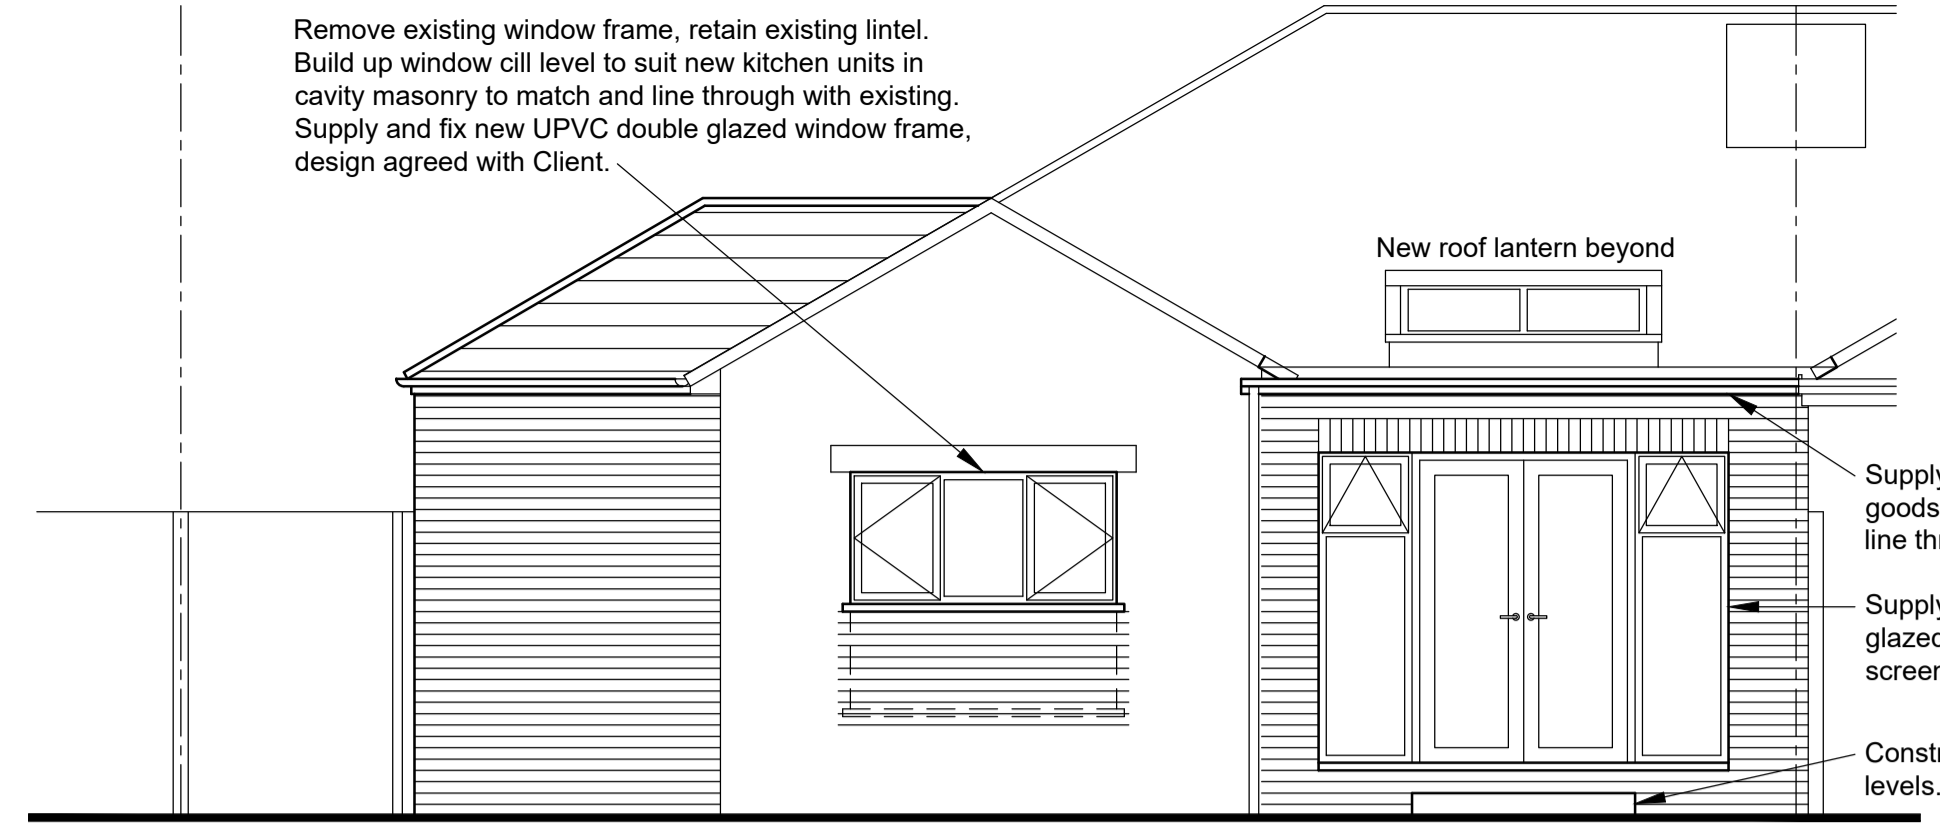


**PROPOSED REAR ELEVATION** scale 1:50

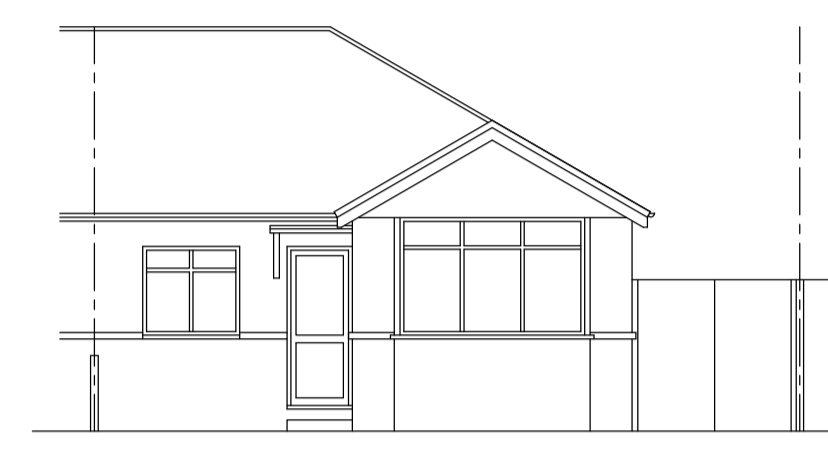

**EXISTING FRONT ELEVATION**  
scale 1:100

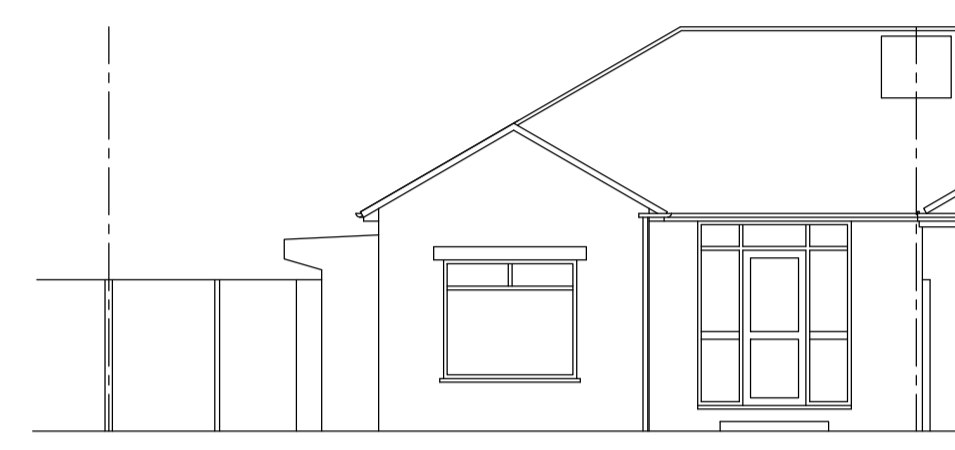


**EXISTING REAR ELEVATION**  
scale 1:100

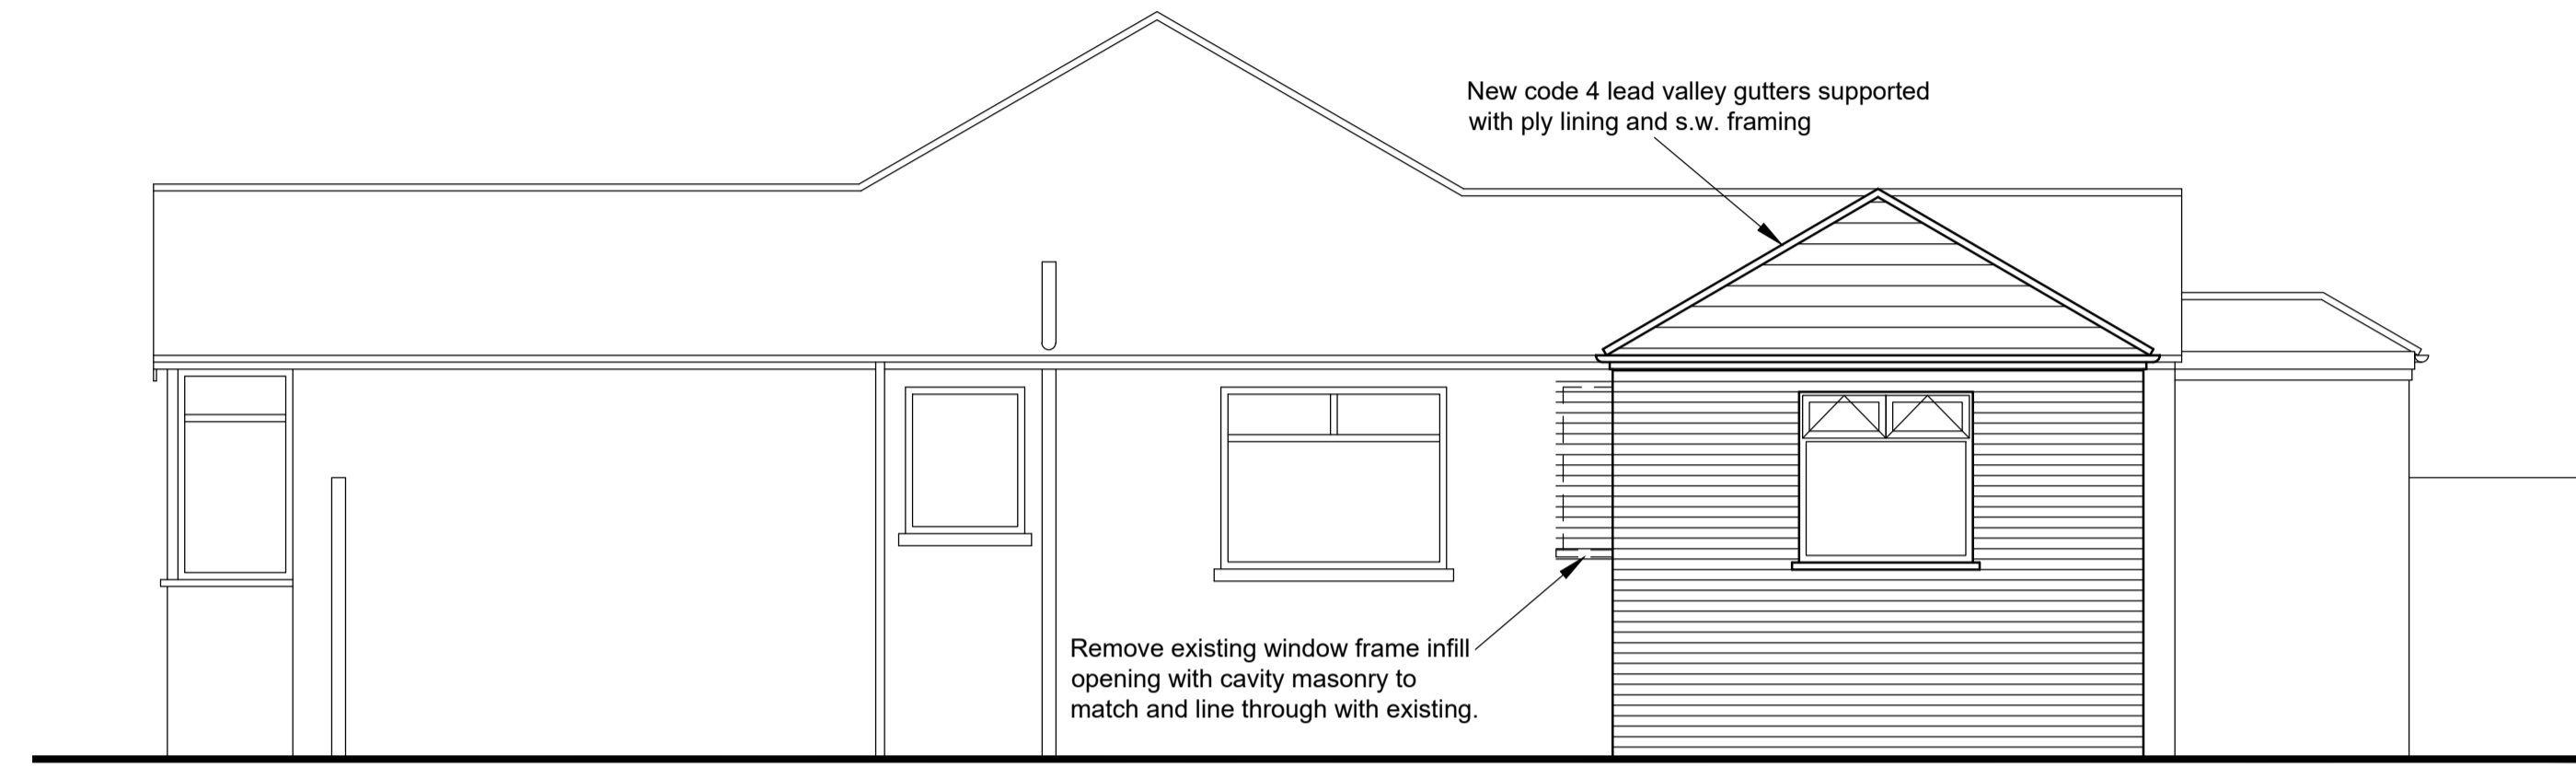


**PROPOSED GABLE ELEVATION** scale 1:50



**EXISTING GABLE ELEVATION**  
scale 1:100

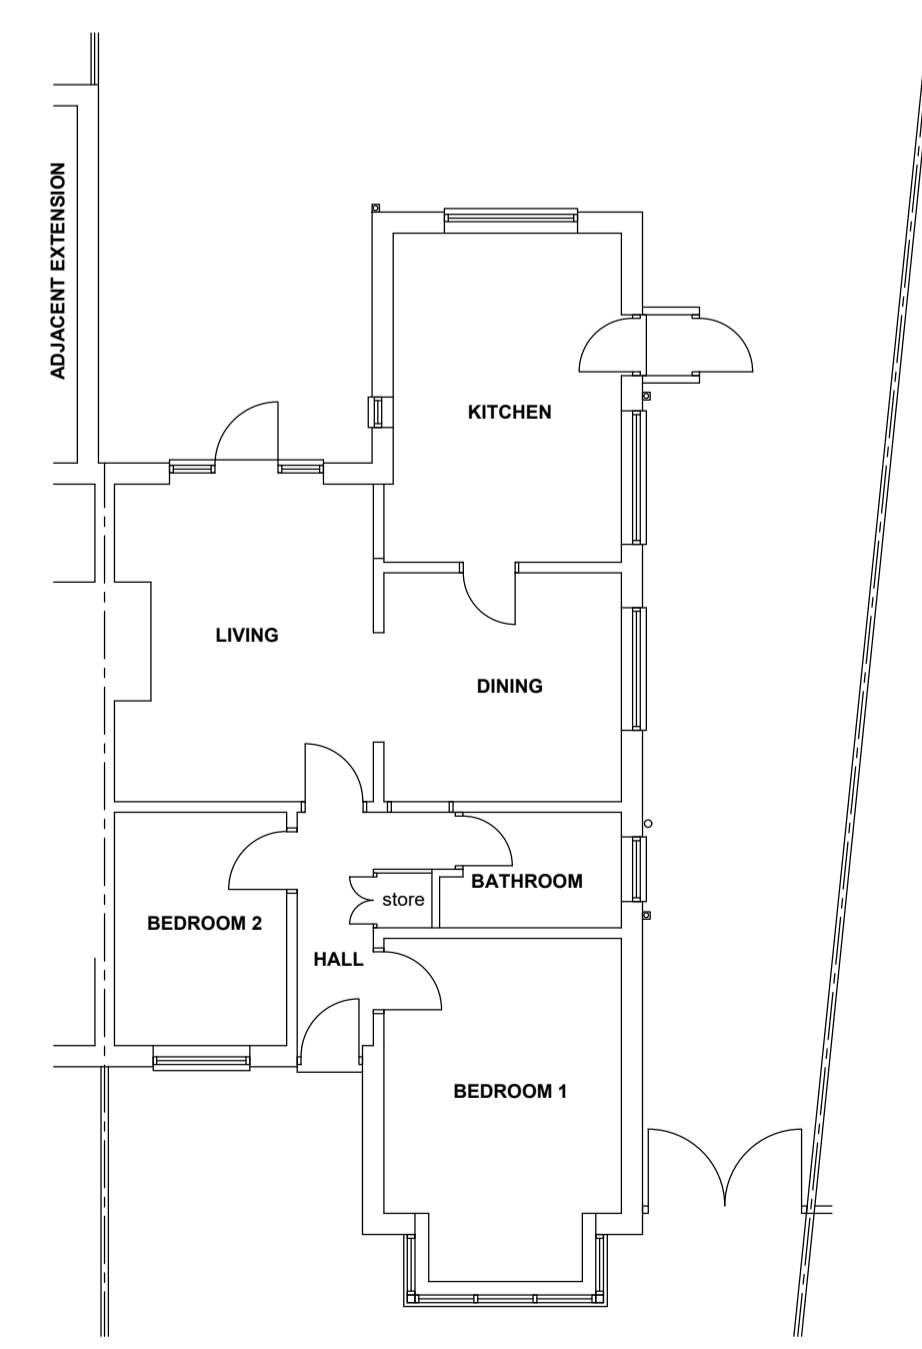

**EXISTING GROUND FLOOR PLAN**  
scale 1:100

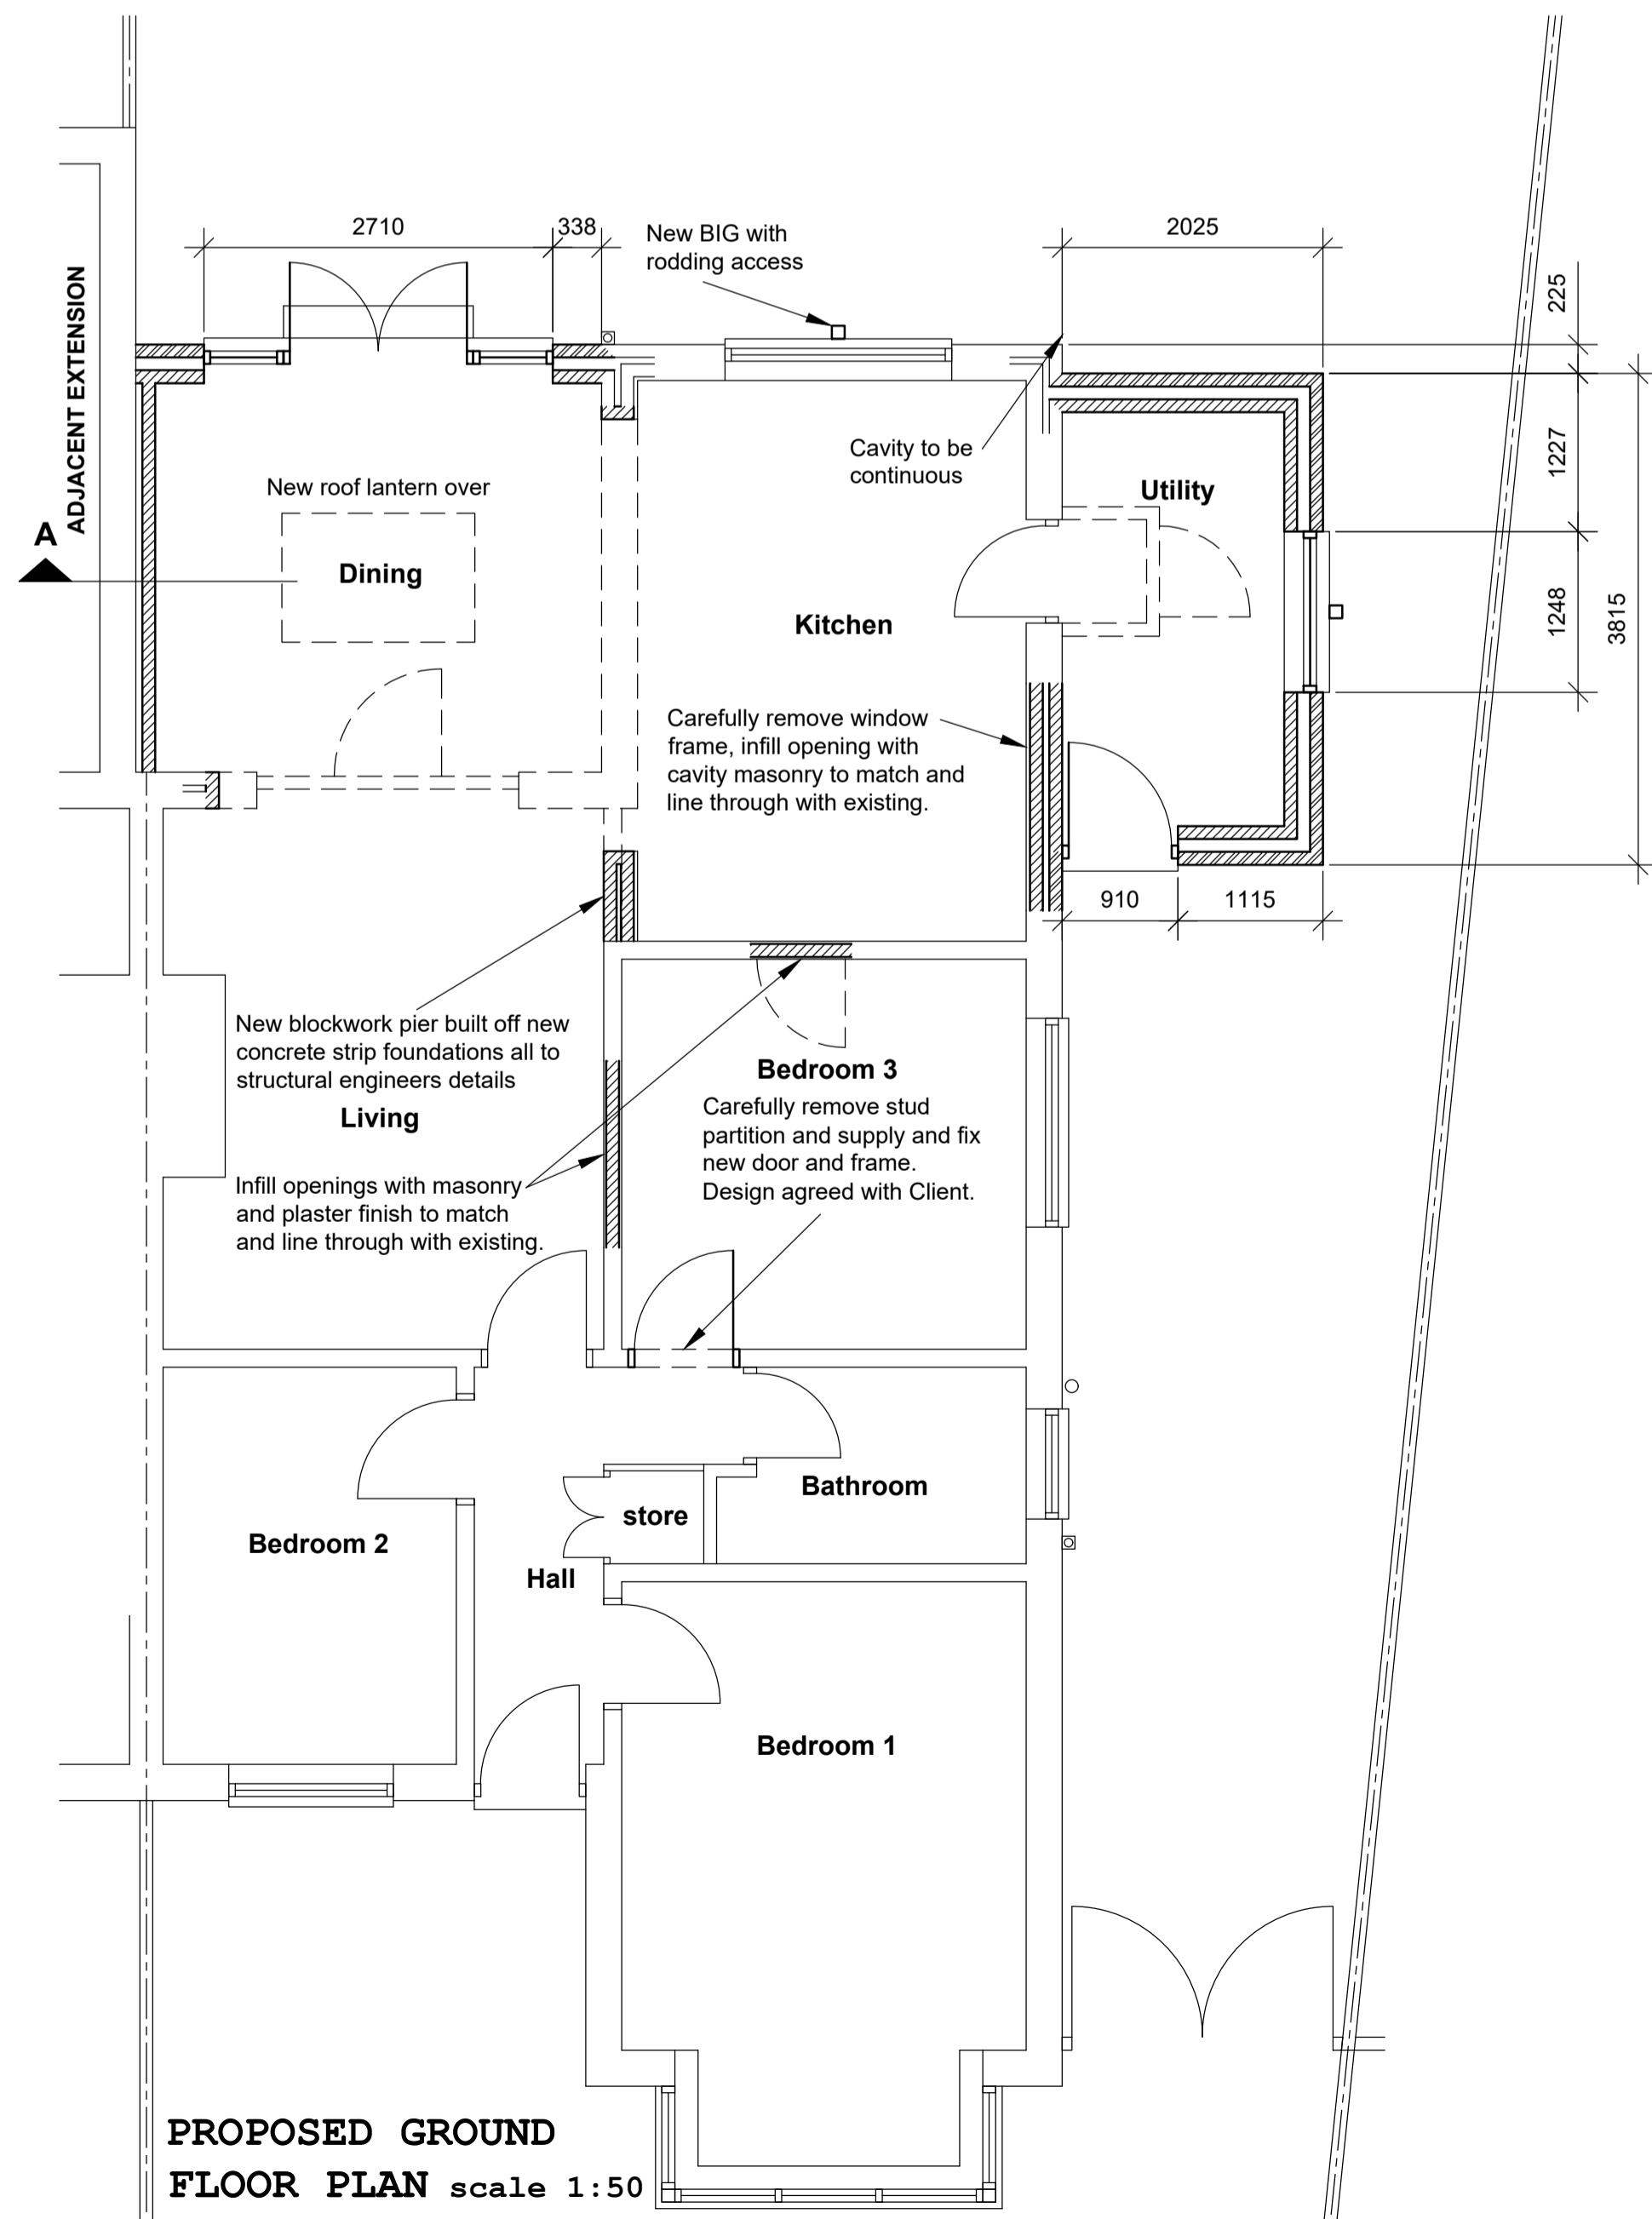

**PROPOSED GROUND FLOOR PLAN** scale 1:50

revision description

Project Address:  
**34 Rufford Road  
SOUTHPORT PR9 8LD**

Project Description:  
**Proposed single storey extension  
to rear and side.**

Drawing Title:  
**EXISTING & PROPOSED FLOOR PLAN  
& ELEVATIONS**

Scale: as indicated at A1 Date: April 2024  
Drawing No.: RR34 - P01 Revision:



Mobile : 07703 438 564  
Email : mhampton@services@gmail.com  
Address : 94 Eastbourne Road, Birkdale, Southport PR8 4DU