




C Elevation C-C  
Scale: 1:50

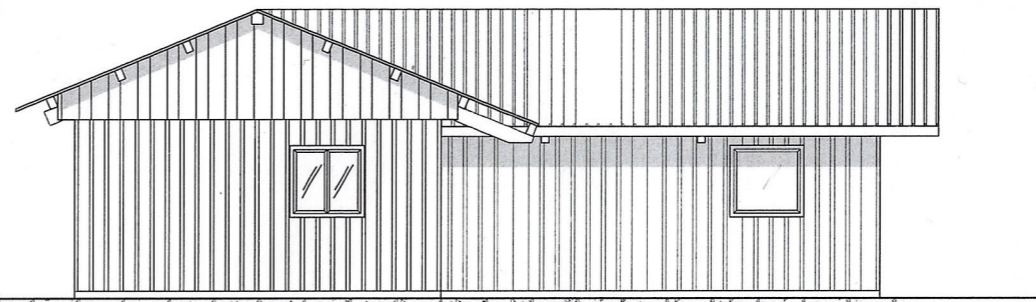


D Elevation D-D  
Scale: 1:50

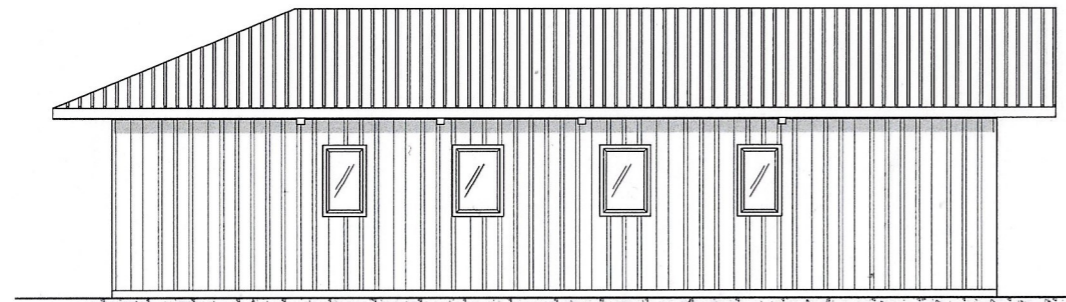

A Elevation A-A  
Scale: 1:50

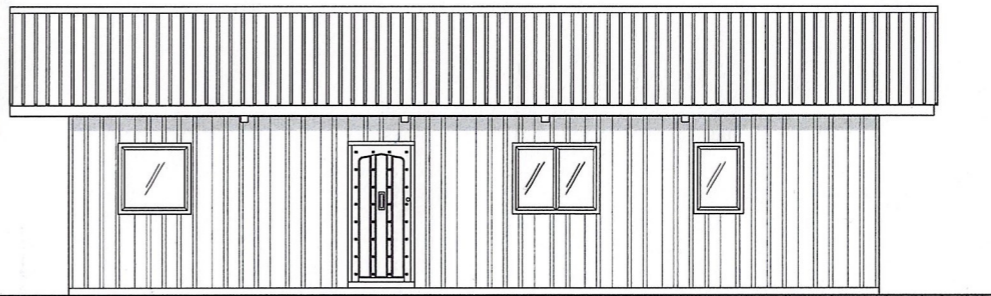

B Elevation B-B  
Scale: 1:50

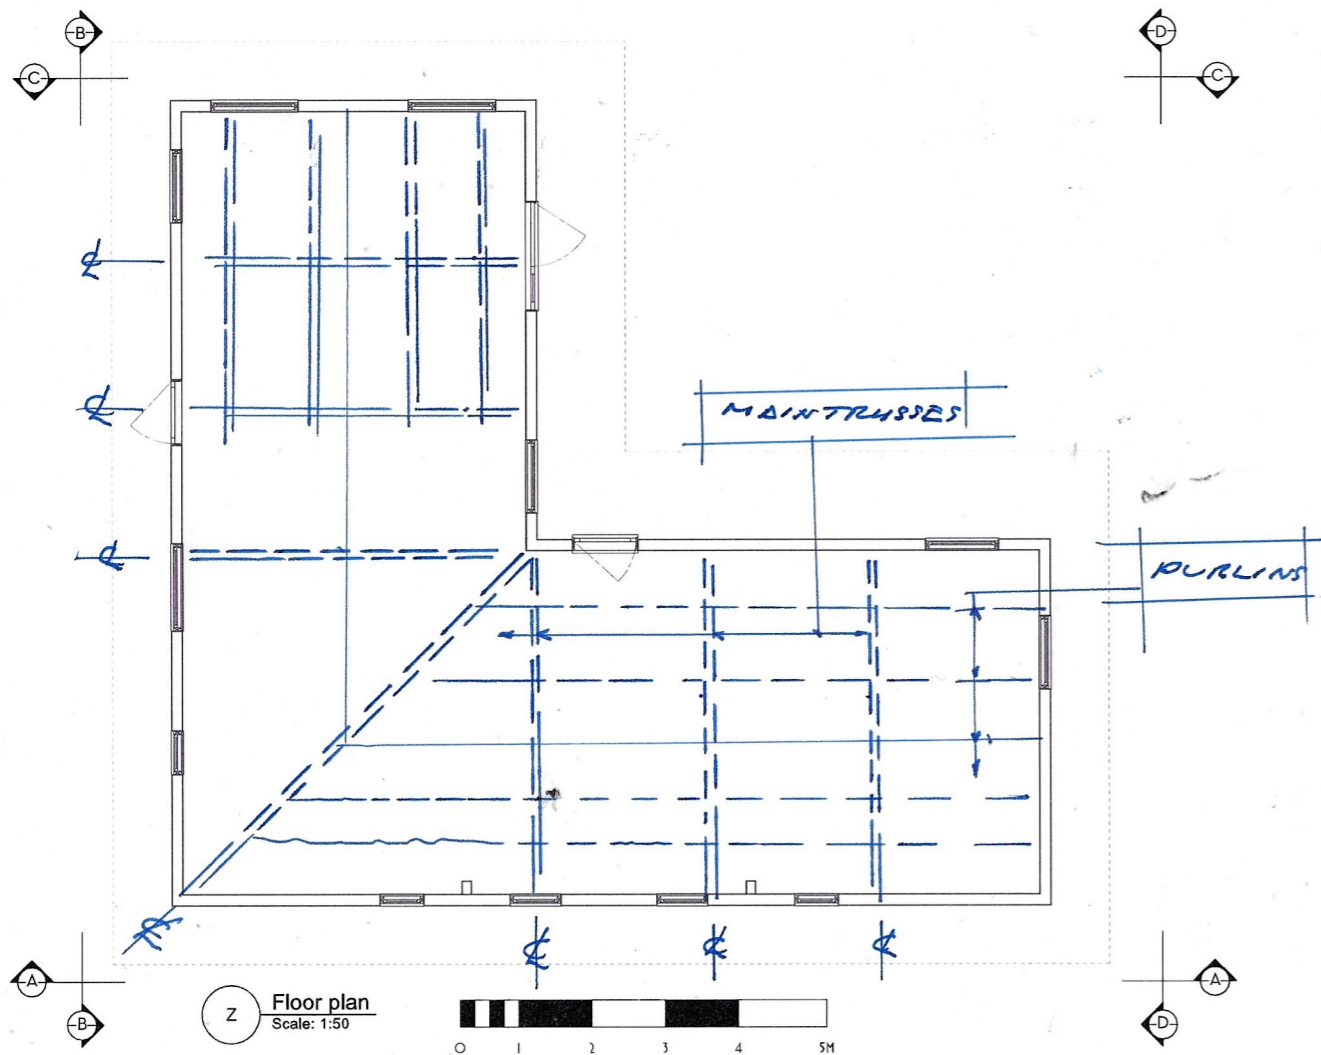

Z Floor plan  
Scale: 1:50



**DRAWING TITLE:**  
BUILDING 5 - PLANS AND ELEVATIONS

**PROPERTY ADDRESS:**  
PIGDOWN PLANTATION  
PIGDOWN LANE  
EDENBRIDGE  
KENT  
TN8 7LX

DATE DRAWN:  
01/02/24  
DATE AMENDED:  
N/A

SCALE:  
1:50

PAGE SIZE:  
A1