


1 **SITE PLAN**
Scale: 1:1250

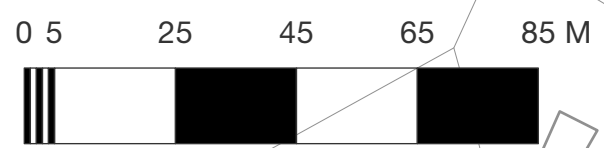

DRAWING TITLE:
BUILDING 5 - SITE PLAN

PROPERTY ADDRESS:
PIGDOWN PLANTATION
PIGDOWN LANE
EDENBRIDGE
KENT
TN8 7LX

DATE DRAWN:
01/02/24

AMENDED:
24/04/24

SCALE:
1:1250

PAGE SIZE:
A3