




C Elevation C-C
Scale: 1:50

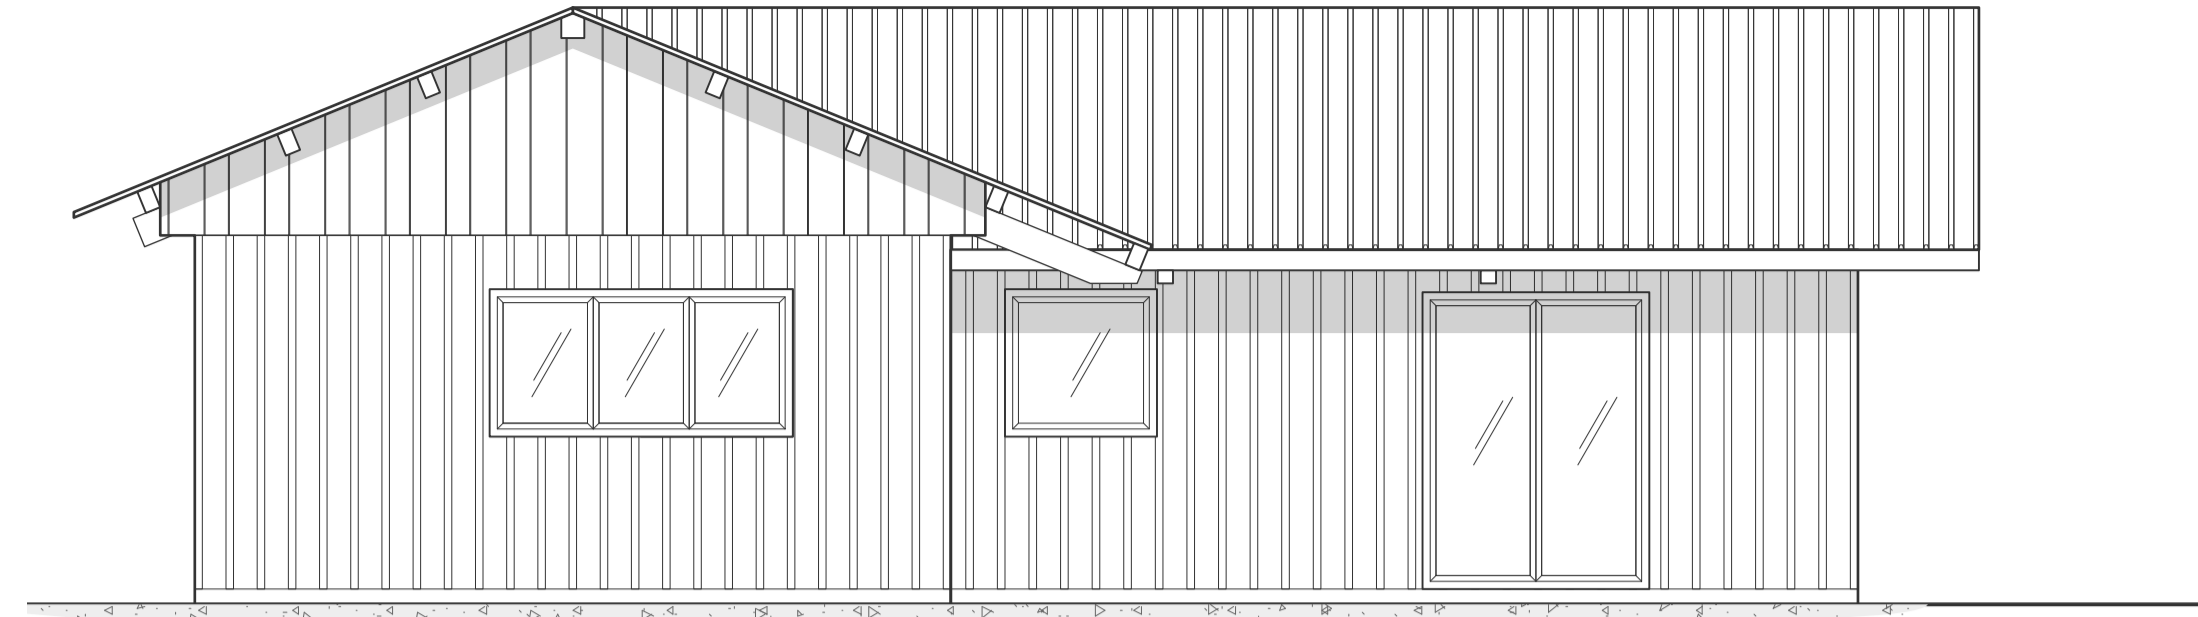


D Elevation D-D
Scale: 1:50

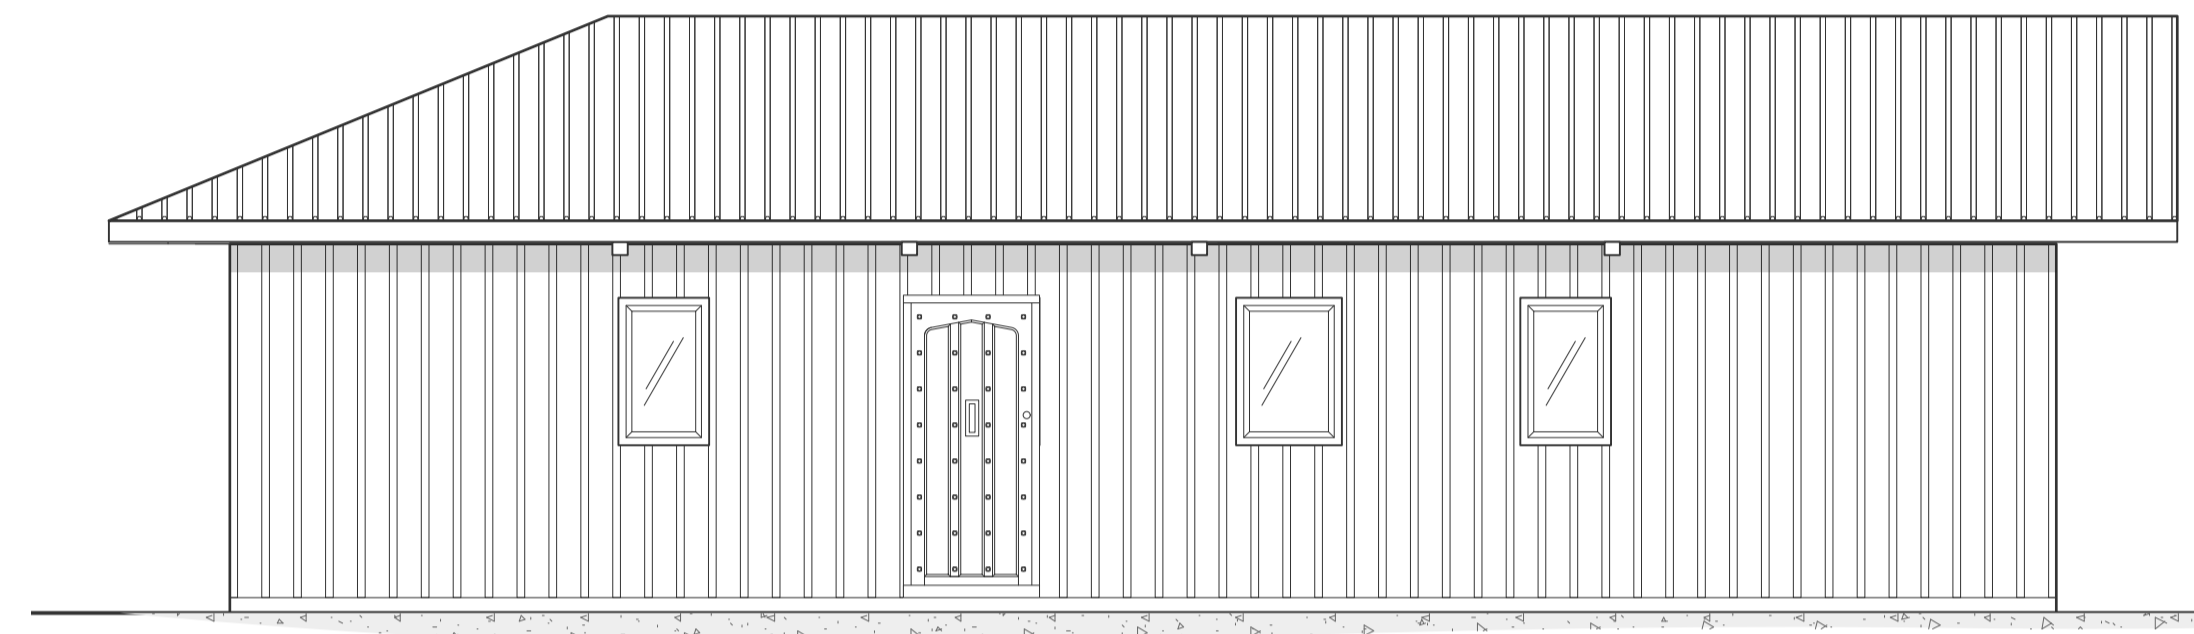


A Elevation A-A
Scale: 1:50

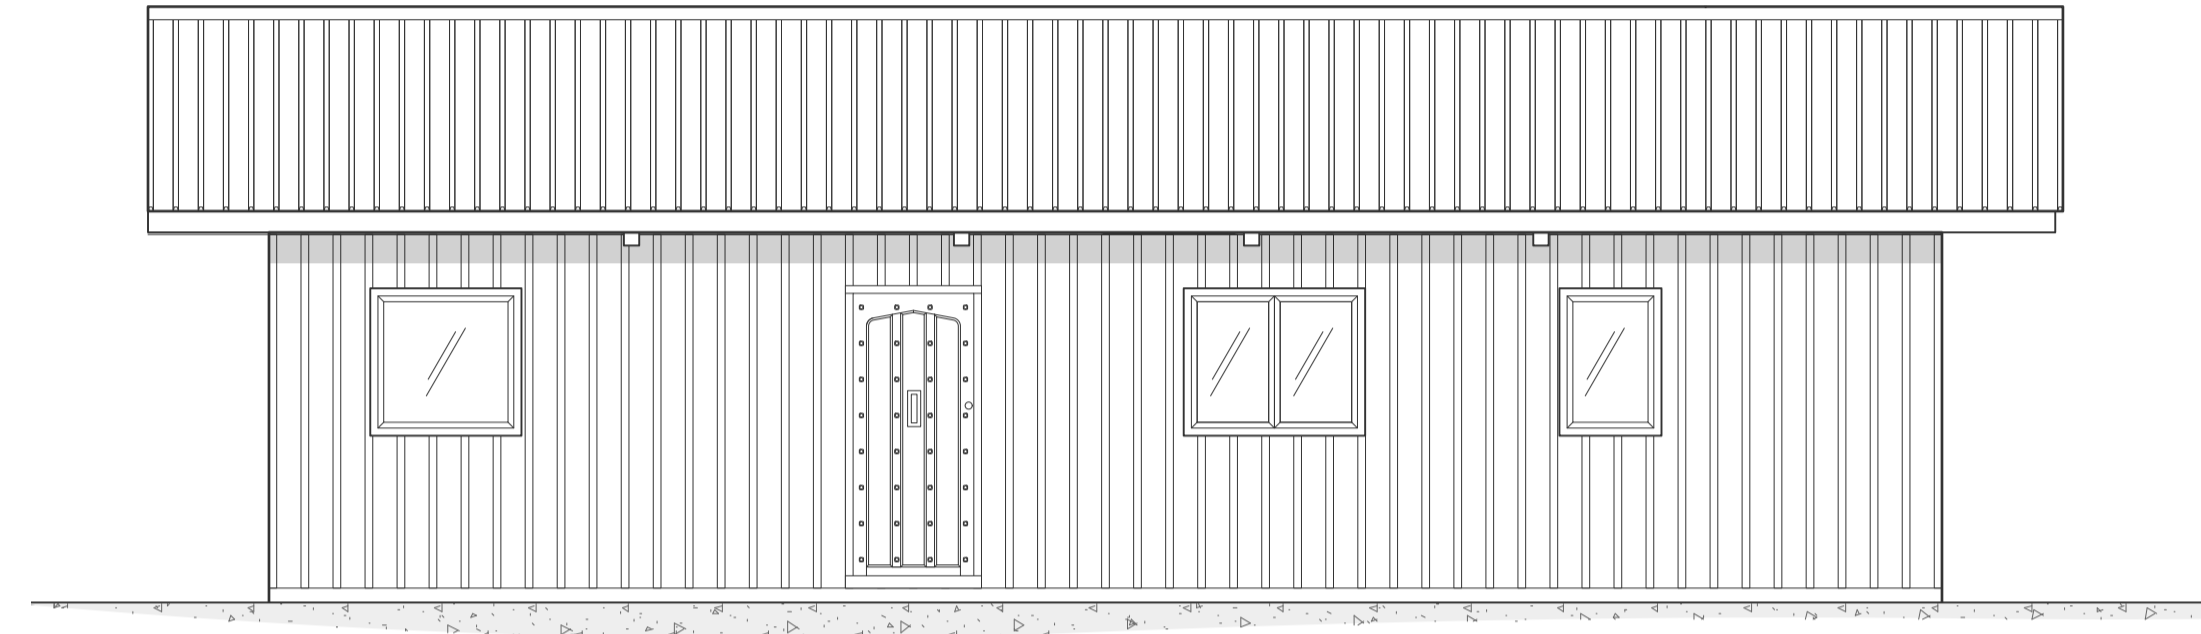

B Elevation B-B
Scale: 1:50

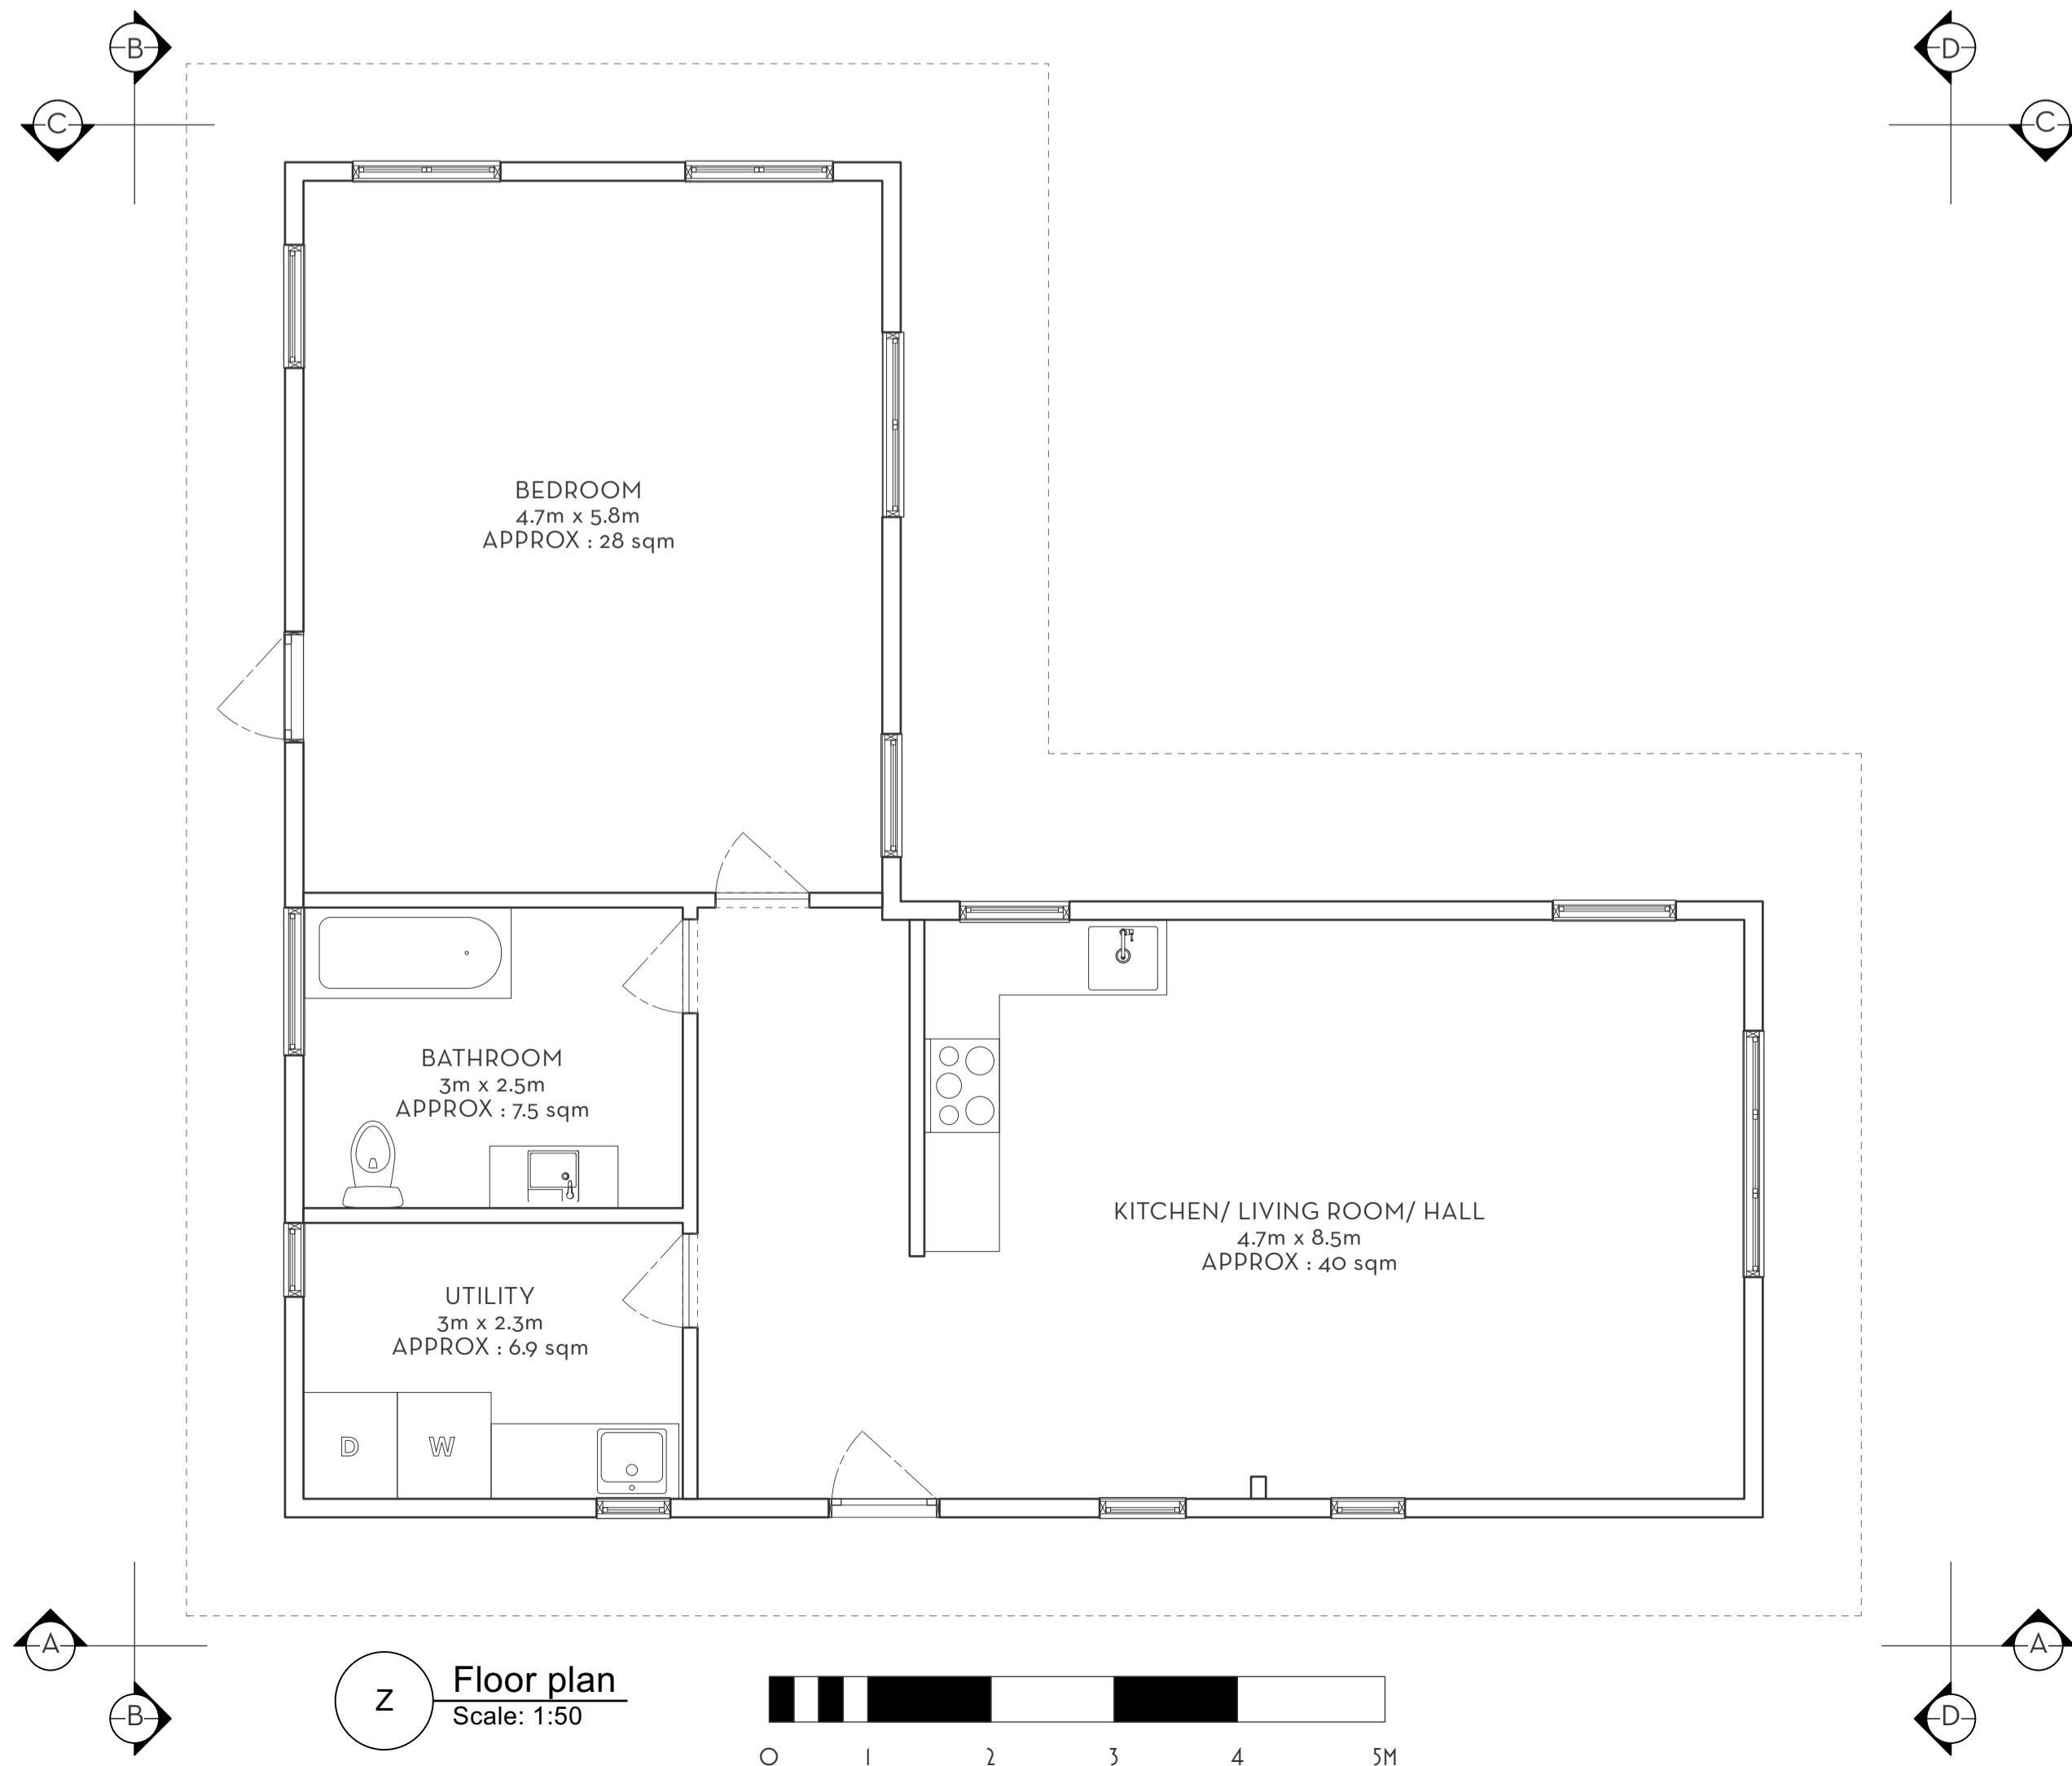

Z Floor plan
Scale: 1:50

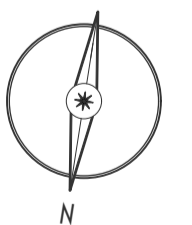

DRAWING TITLE:

BUILDING 5 - PROPOSED PLANS AND ELEVATIONS

PROPERTY ADDRESS:

PIGDOWN PLANTATION
PIGDOWN LANE
EDENBRIDGE
KENT
TN8 7LX

DATE DRAWN:
01/02/24
DATE AMENDED:
15/04/24

SCALE:
1:50

PAGE SIZE:
A1