


Sand Menage

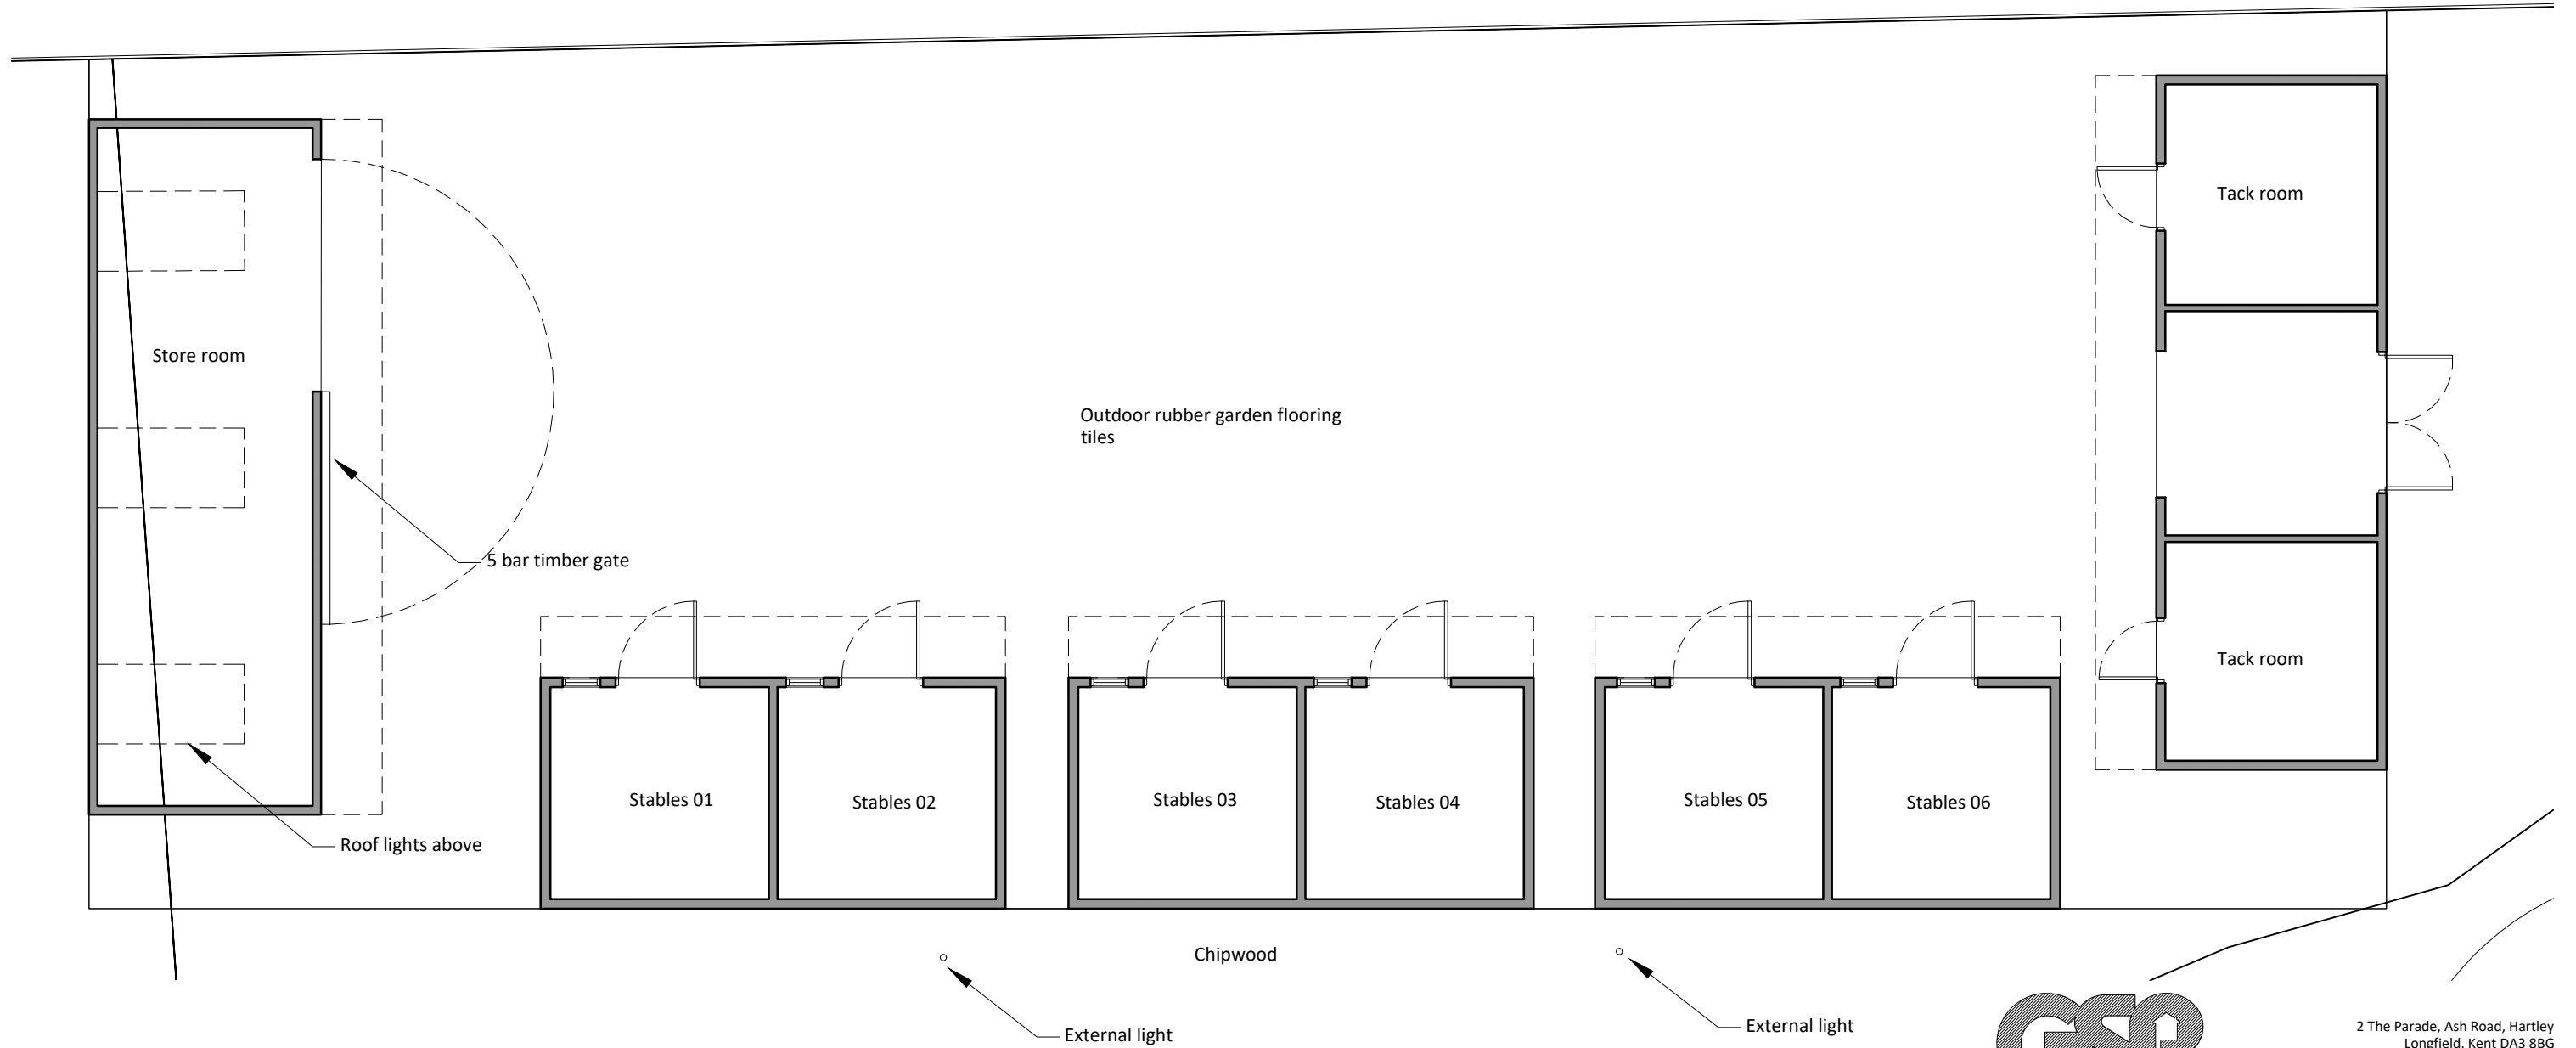

2 The Parade, Ash Road, Hartley Longfield, Kent DA3 8BG

Tel: 01474 703705  
www.gsplanning.uk  
Email: office@gsplanning.uk

Project Title Broomsleigh Park, Styants Park, Styants Bottom Road, Seal, Kent TN15 0ES		Job No 4073
Drawing Title Existing Floor Plans	Drawing No 03	Revision -
Date 13.03.2024	Drawn by DA	Checked by PN
Scale 1:100@ A3	Note	

