



Notes:
 Do Not Scale. Use only figured dimensions.
 All dimensions to be checked on site prior to construction.
 Any discrepancies to be notified to the architect.
 All Copyright Reserved to **Haskins Designs Ltd.**



PROPOSED LOCATION PLAN
 SCALE 1: 1250

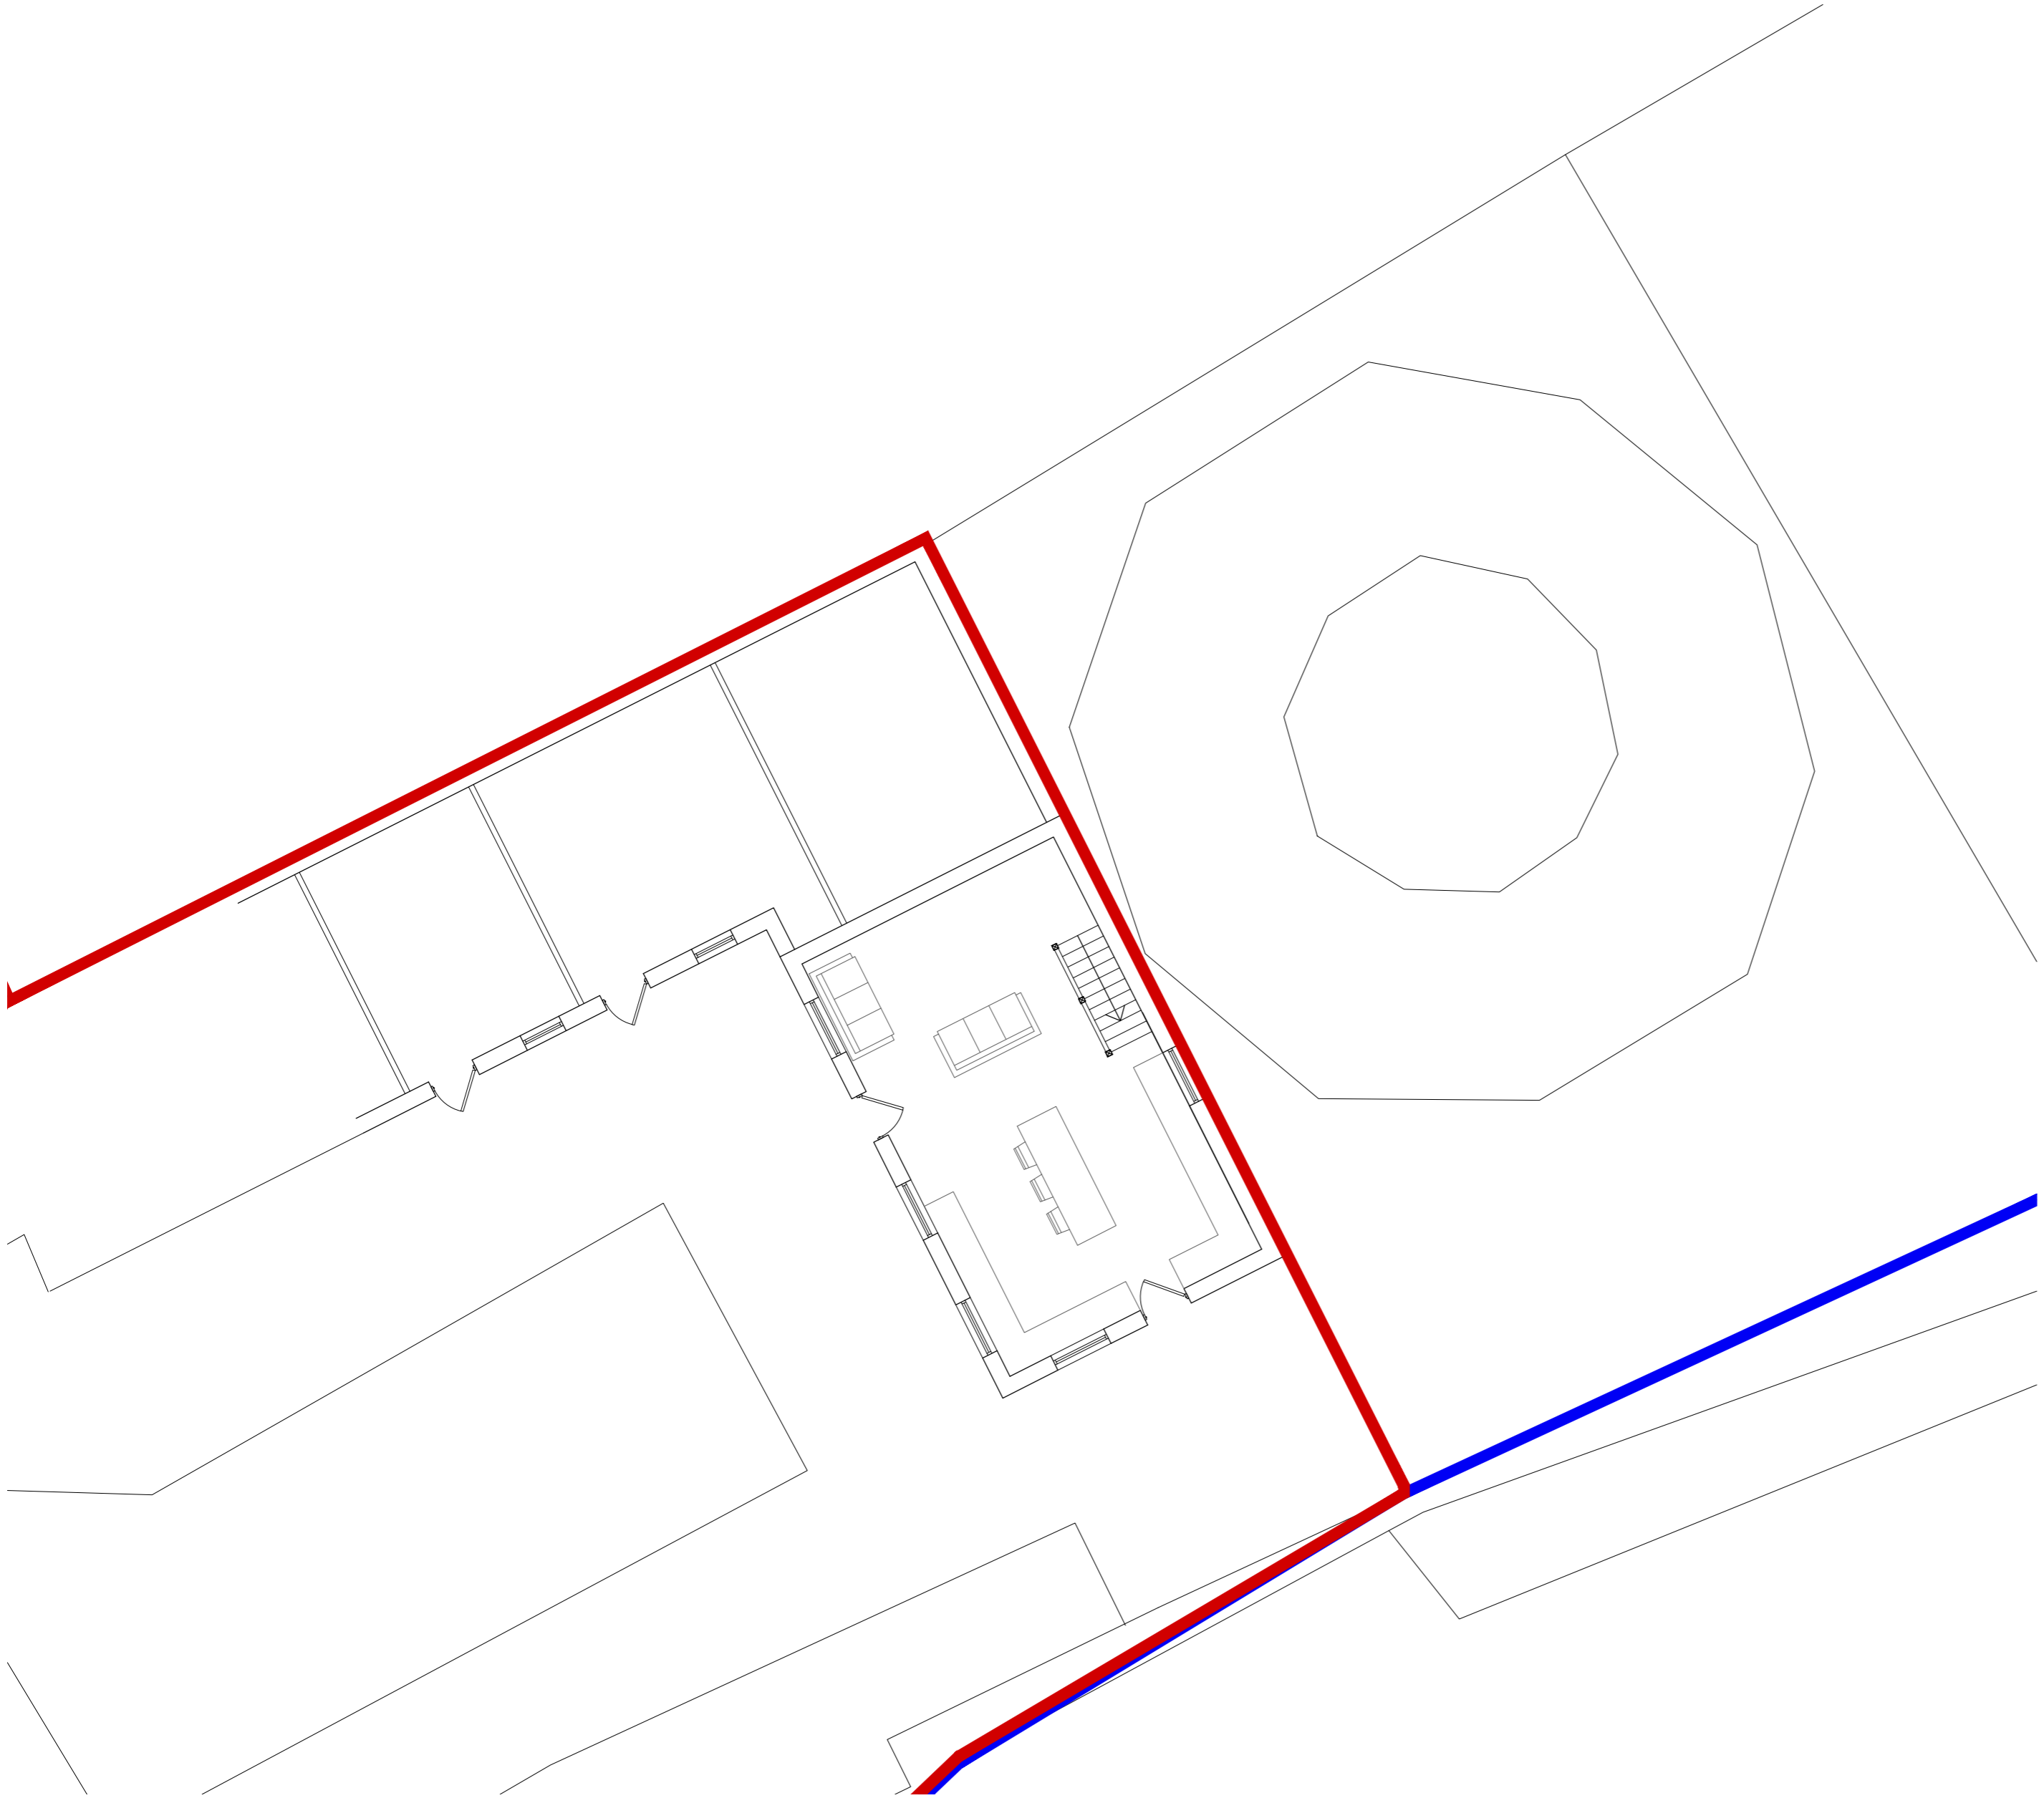

PROPOSED SITE PLAN
 SCALE 1: 100

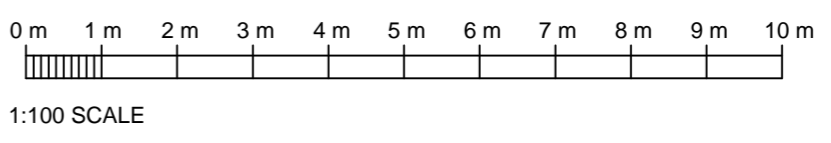

PLANNING

Client Ms. S Annette	Project Mayfield Noahs Ark Sevensoaks TN15 6PF
Title Site Plan Location Plan	Project No. 274 Drawing No. 274-PD02

HASKINS
 DESIGNS LTD.
 The Civic Centre, St Mary's Road, Swanley, Kent, BR8 7BU.
 Phone: 01322 479561 Mobile: 07802 182202
 info@haskinsdesigns.co.uk Website: haskinsdesigns.co.uk

Scale As shown @ A2	Drawn MH
Check JH	Date SEP 23

Rev	Date	Comments