




Front Elevation
Existing Elevations
Scale: 1:100



Side Elevation




Rear Elevation

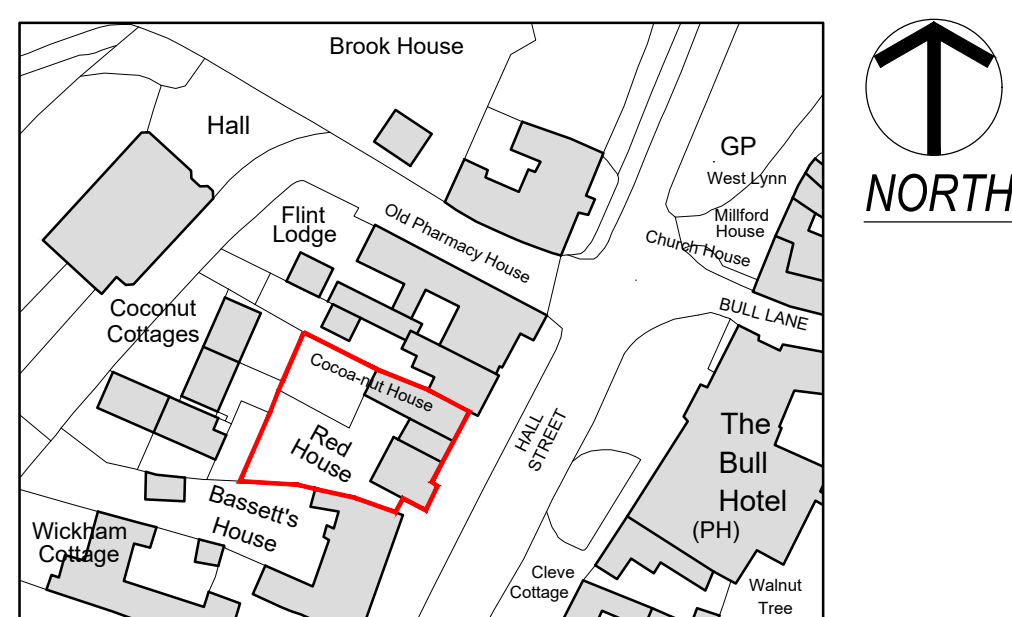


Location Plan
Scale: 1:1250

0 10m 20m 30m 40m 50m
5m 15m 25m 35m 45m

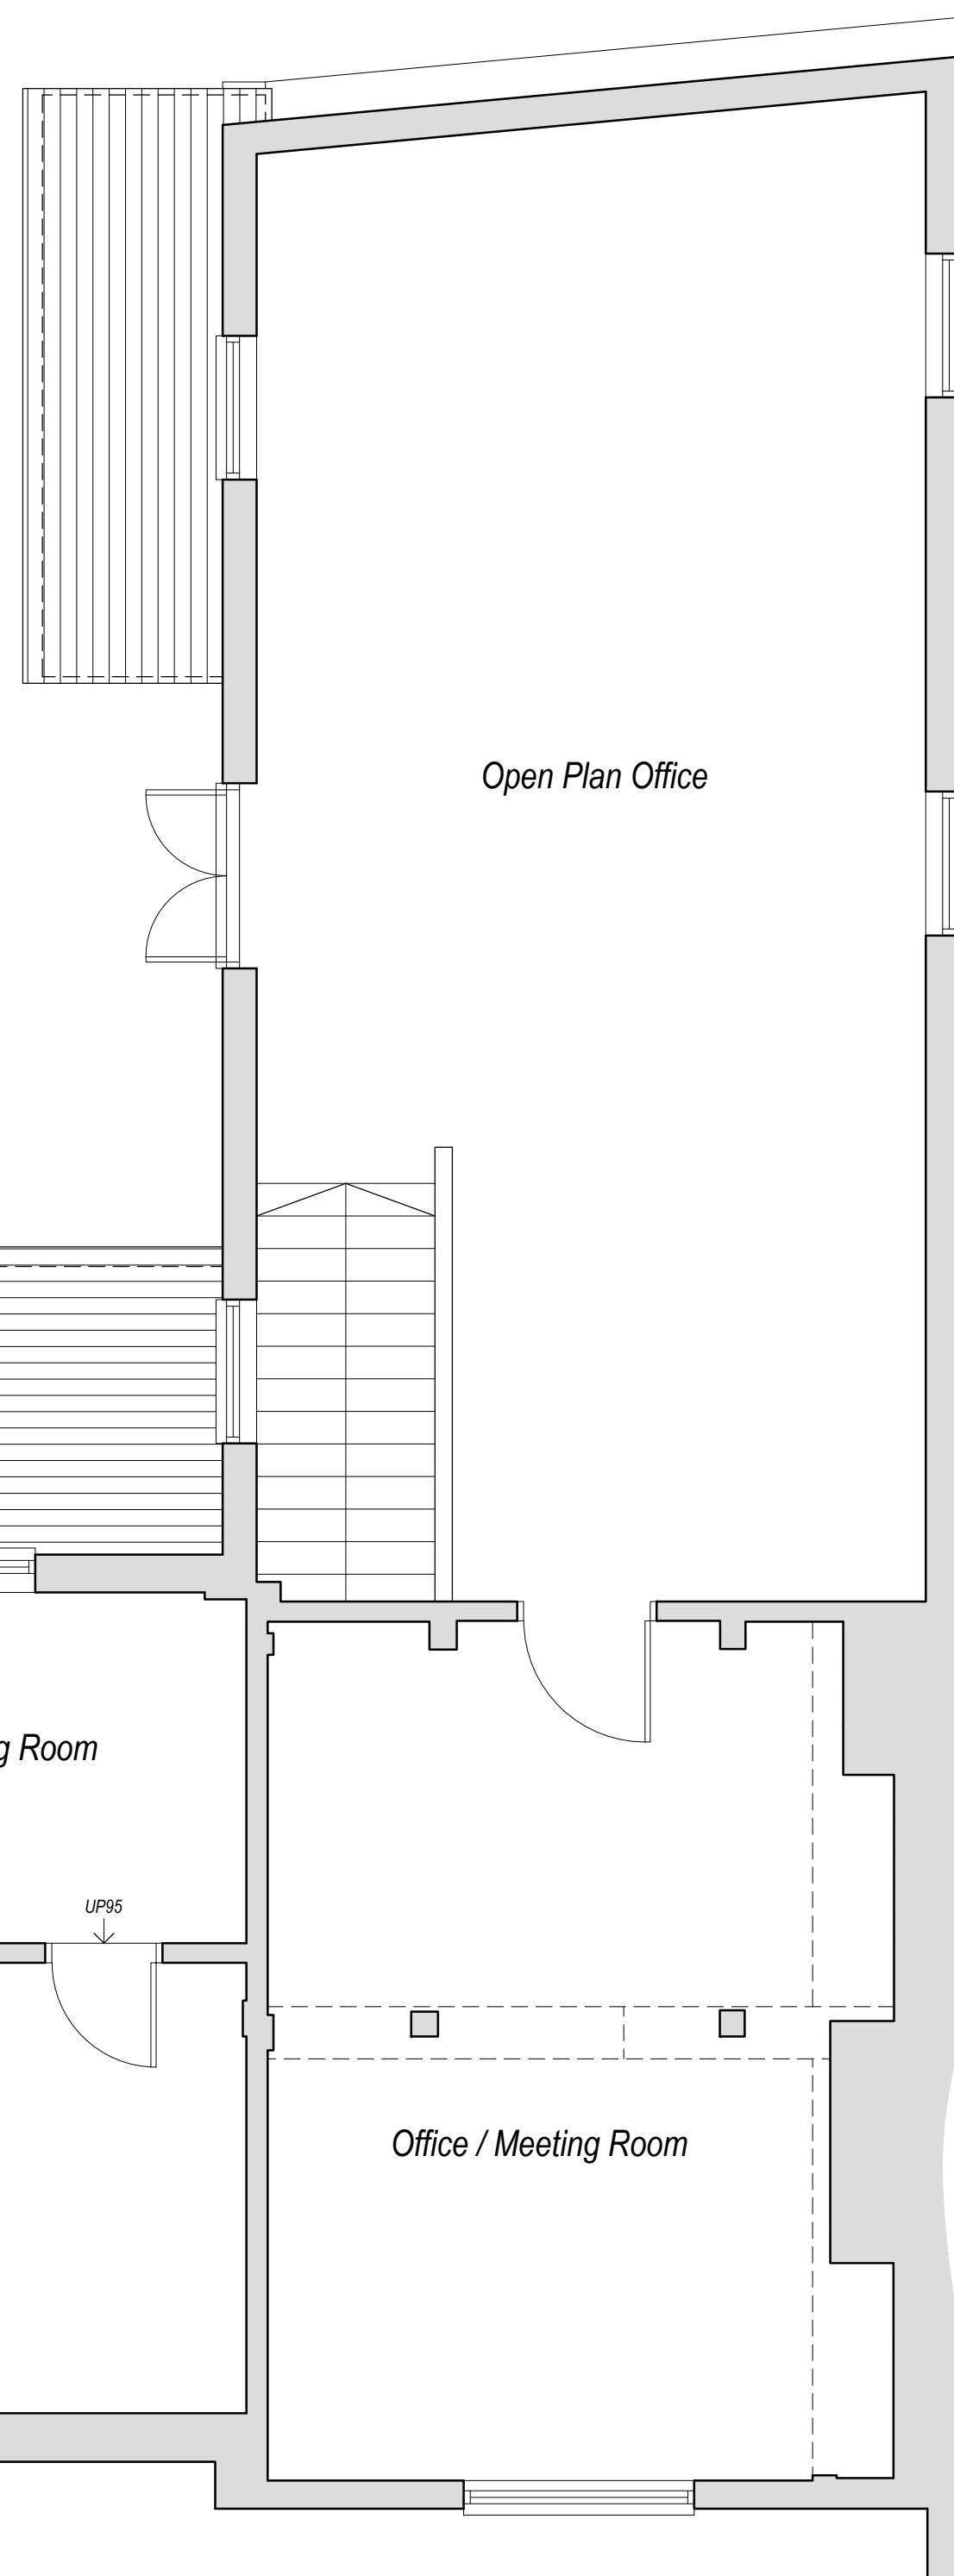

Existing First Floor Plan
Scale: 1:50

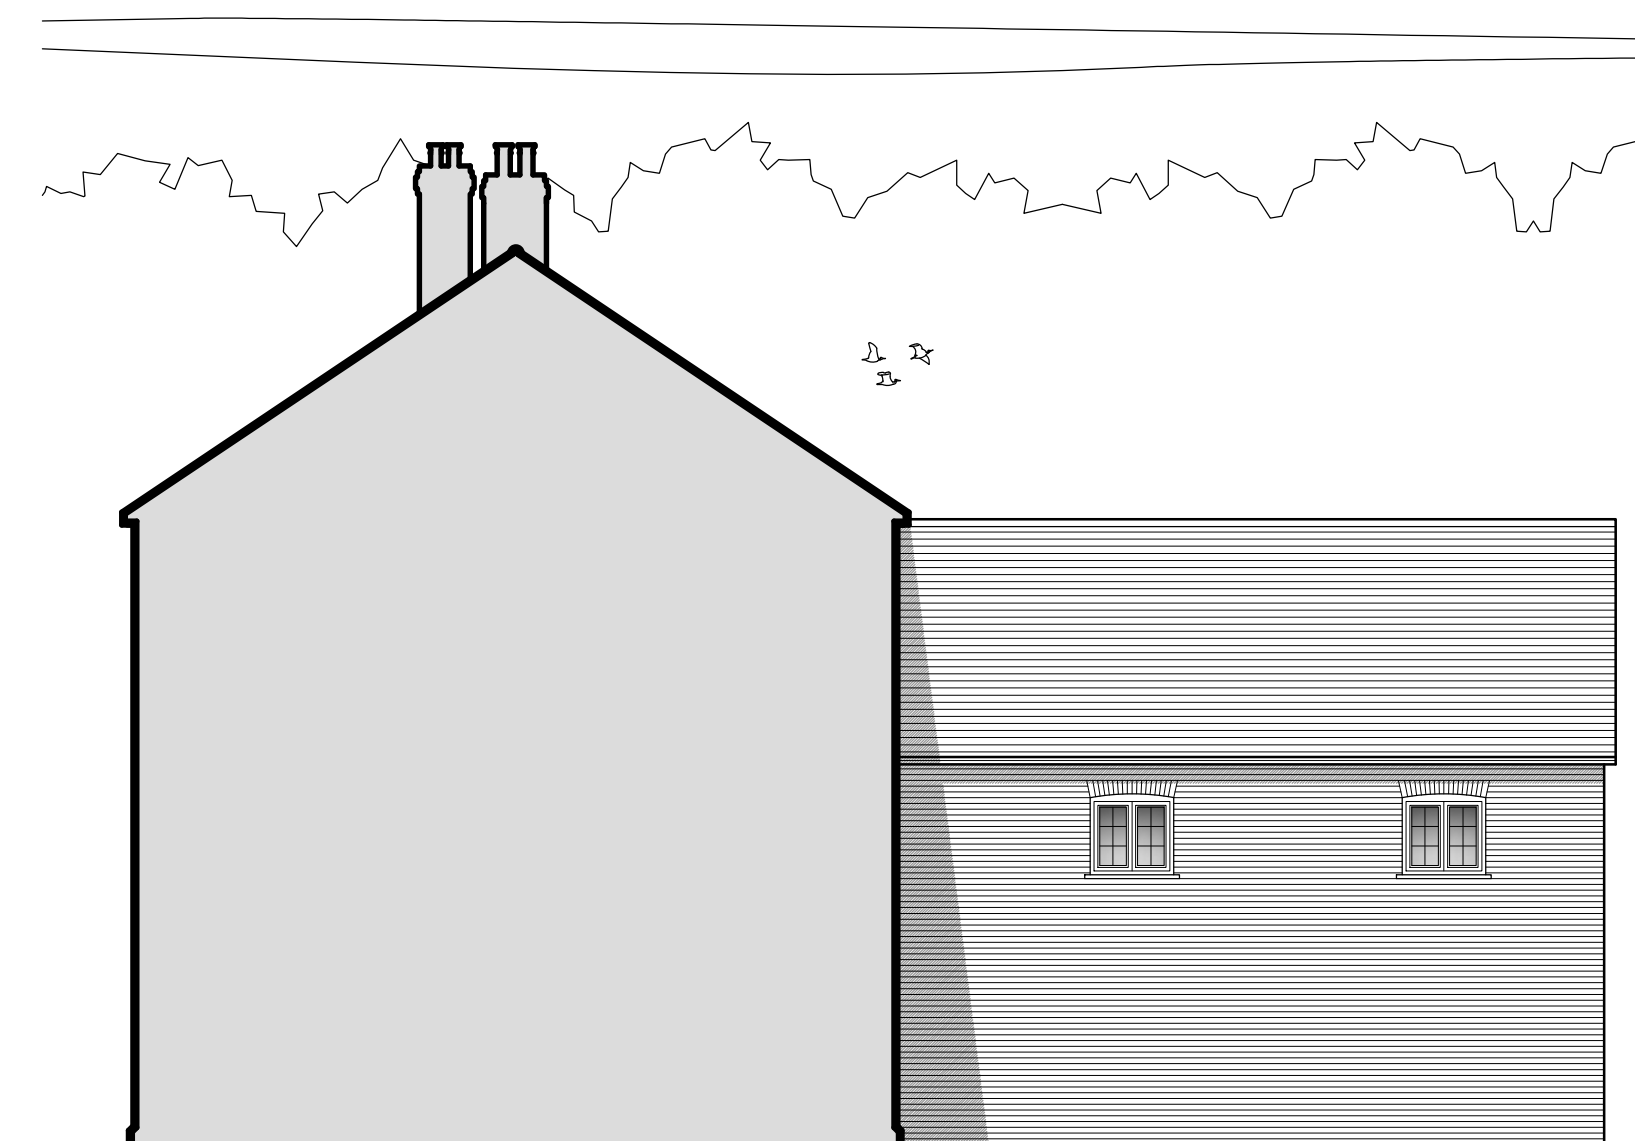

Side Elevation



Block Plan
Scale: 1:500



Status: **Planning**



Medusa Design Ltd
Architectural Designers

Eagle House, Sudbury Road, Great Whelnetham,
Bury St Edmunds, Suffolk, IP30 0UN
Tel: 01787 883339
E-Mail: info@medusadesign.co.uk
Web site: www.medusadesign.co.uk

Client:
Mr. Rossi

Project:
**Red House & Cocoa-Nut House,
Hall Street, Long Melofrd, Suffolk**

Drawing Details:
**Existing Floor Plans, Elevations,
Block Plan And Location Plan**

Date: Jan 2024	Scale/s: As Shown @ A1	Drawn: MJM
-------------------	---------------------------	---------------

Number: 2098/24/50	Rev: ---
-----------------------	-------------