



NOTES

Do not scale from drawings

-

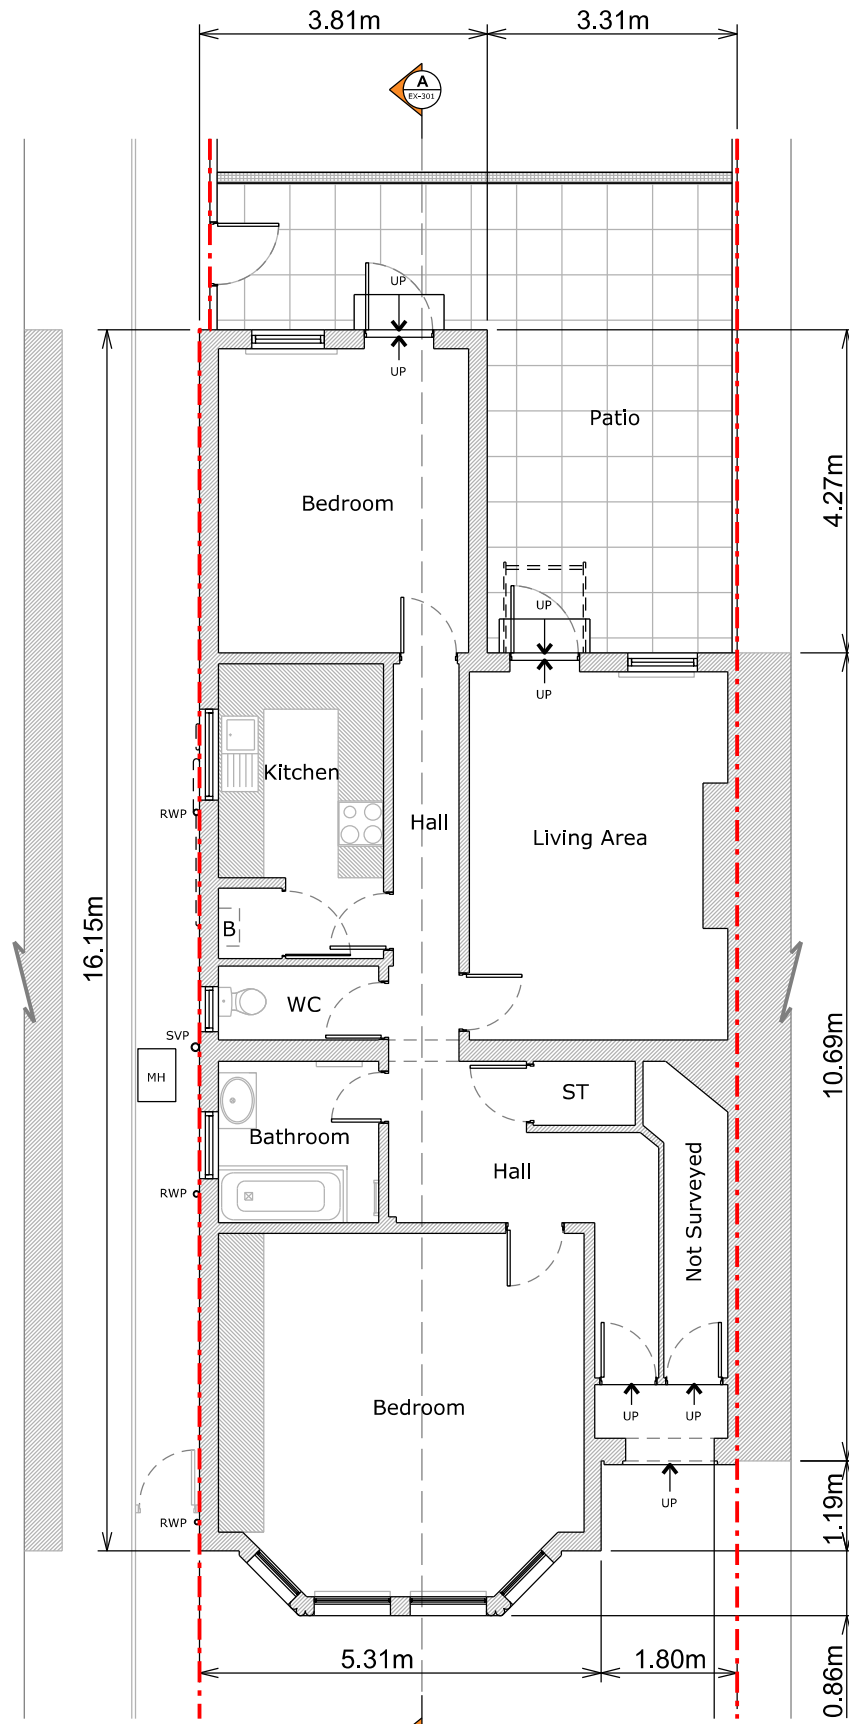

Ground Floor Plan

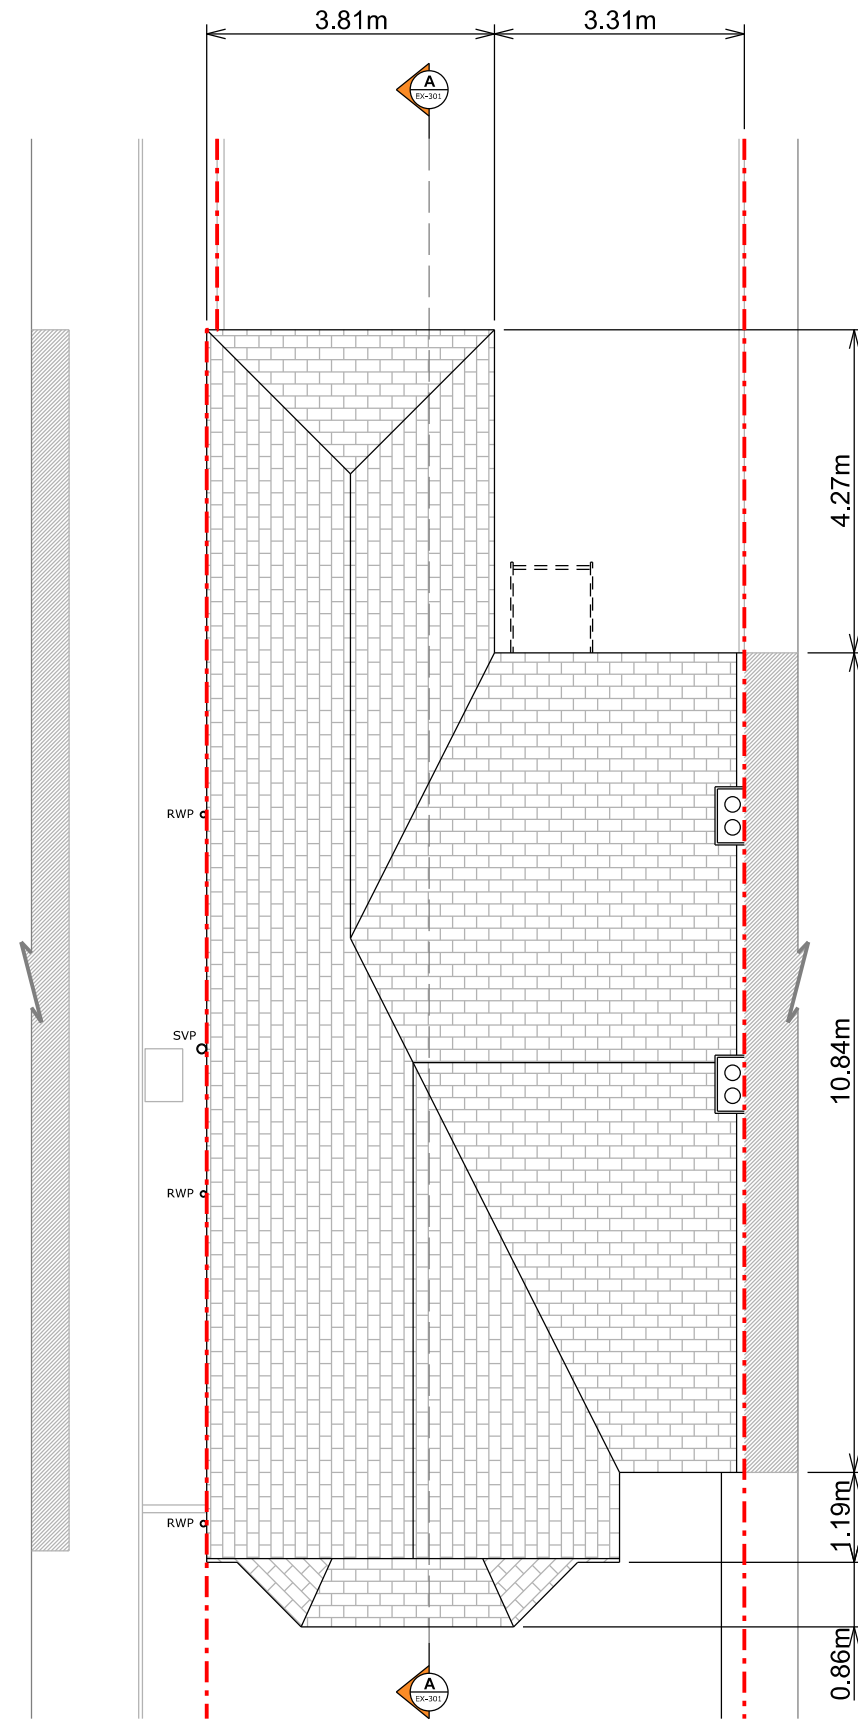

Roof Plan

-	-	-
-	-	-
-	-	-
-	-	-
A	05-04-2024	Planning

REV	DATE	DESCRIPTION
-----	------	-------------

STATUS

Planning

CLIENT

Kate Howgego and Mutahar Chalmers

PROJECT

32a Inchmery Road, SE6 2NE

DRAWING DESCRIPTION

Existing Floor Plans

LOCAL AUTHORITY

Lewisham

DRAWN BY

HD

CHECKED BY

NS

SCALE

1:100

SHEET SIZE

A3

DATE

05-04-2024

REVISION

A

DRAWING NO.

1245 - EX - 101

SCALE BAR



NOTES

Do not scale from drawings

-

MATERIALS

Walls

- White painted render
- Red brick

Roof

- Slate tiles

Windows

- Timber and uPVC

Doors

- Timber and uPVC

Guttering, Downpipes & Fascias

- White timber fascias
- Black uPVC gutter and downpipe

Architectural Details

- White painted render details

- - -
- - -
- - -
- - -

A 05-04-2024 Planning

REV	DATE	DESCRIPTION

STATUS

Planning

CLIENT

Kate Howgego and Mutahar Chalmers

PROJECT

32a Inchmery Road, SE6 2NE

DRAWING DESCRIPTION

Exsting Elevation

LOCAL AUTHORITY

Lewisham

DRAWN BY

HD

CHECKED BY

NS

SCALE

1:100

SHEET SIZE

A3

DATE

05-04-2024


REVISION

A

DRAWING NO.

1245 - EX - 201

SCALE BAR

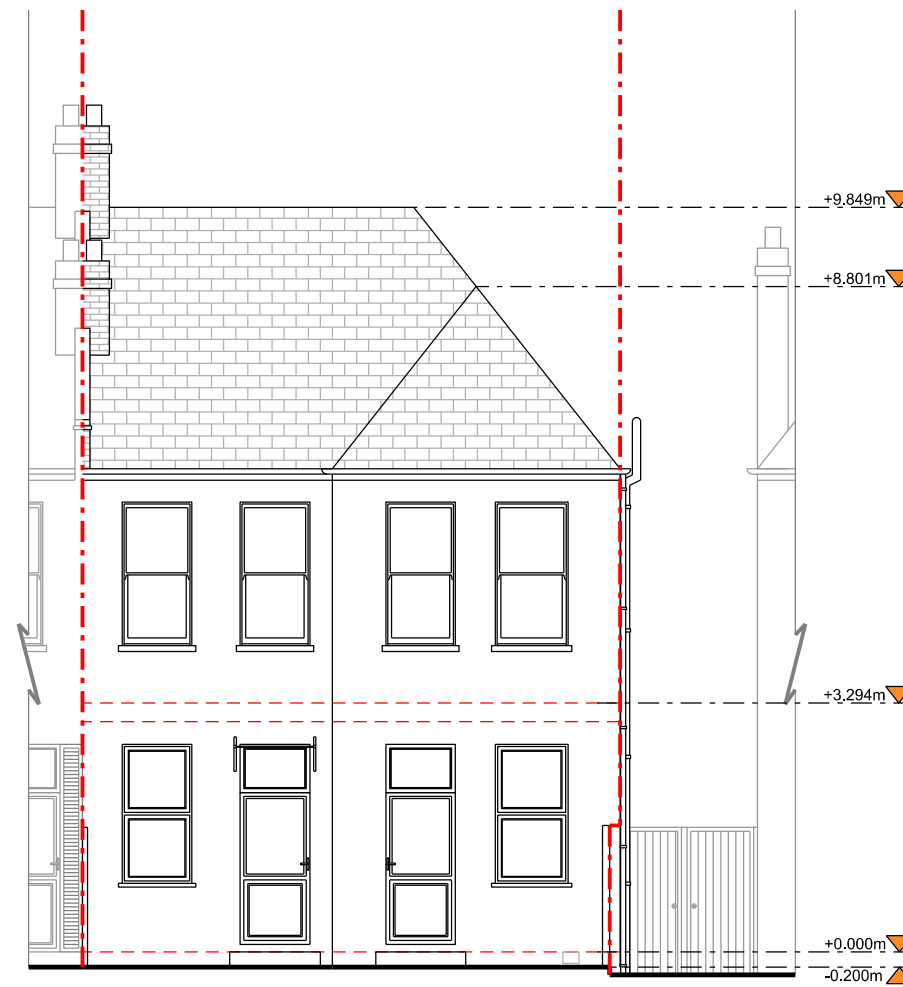

Rear Elevation

NOTES


Do not scale from drawings

MATERIALS

- Walls**
- White painted render
- Red brick
- Roof**
- Slate tiles
- Windows**
- Timber and uPVC
- Doors**
- Timber and uPVC
- Guttering, Downpipes & Fascias**
- White timber fascias
- Black uPVC gutter and downpipe
- Architectural Details**
- White painted render details



Left Side Elevation

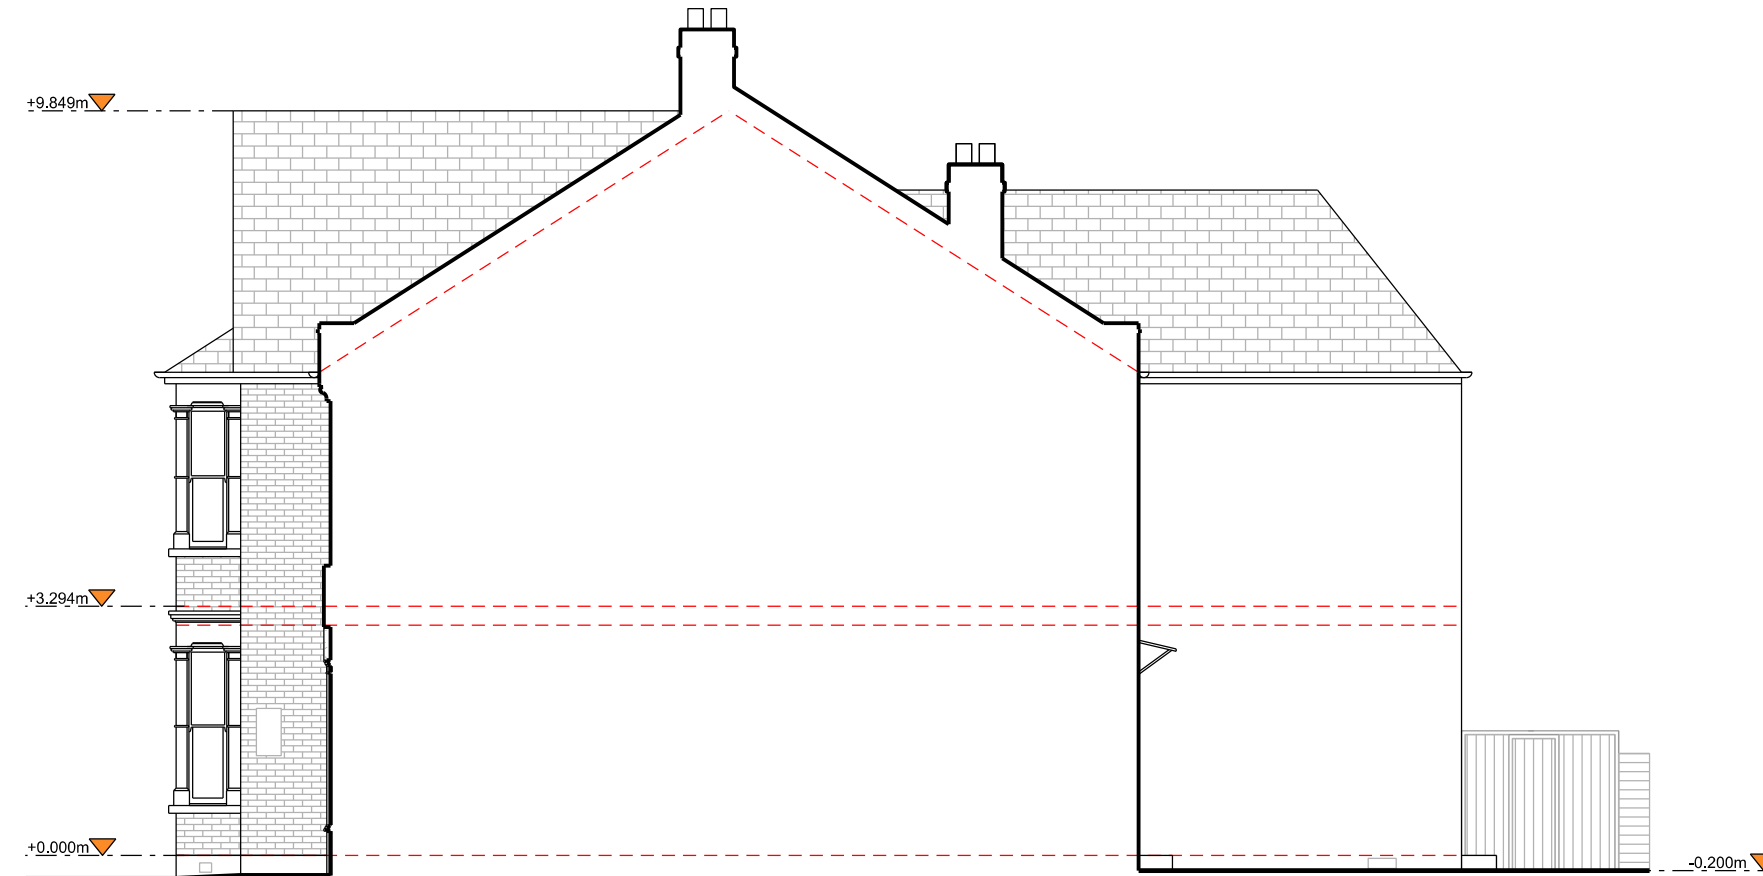

Right Side Elevation

-	-	-
-	-	-
-	-	-
-	-	-
A	05-04-2024	Planning

REV	DATE	DESCRIPTION
-----	------	-------------

STATUS
Planning

CLIENT
Kate Howgego and Mutahar Chalmers

PROJECT
32a Inchmery Road, SE6 2NE

DRAWING DESCRIPTION
Exstng Elevations

LOCAL AUTHORITY
Lewisham

DRAWN BY	CHECKED BY
HD	NS

SCALE	SHEET SIZE
1:100	A3

DATE	REVISION
05-04-2024	A

DRAWING NO.
1245 - EX - 202


SCALE BAR



NOTES

Do not scale from drawings

-

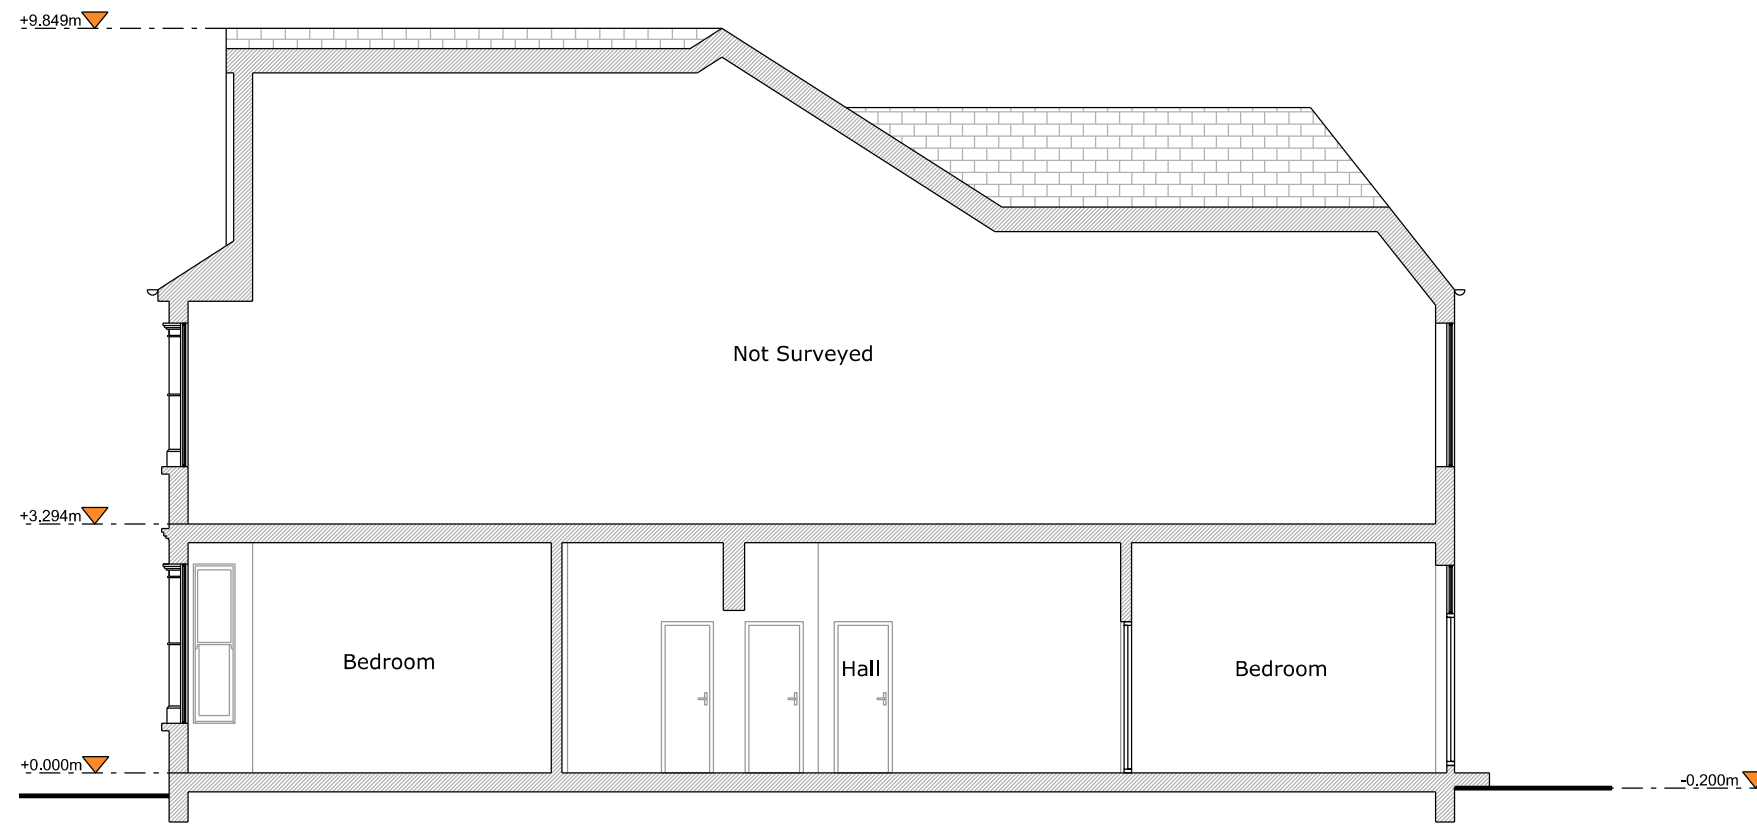

Section A - A

-	-	-
-	-	-
-	-	-
-	-	-
A	05-04-2024	Planning

REV	DATE	DESCRIPTION
-----	------	-------------

STATUS

Planning

CLIENT

Kate Howgego and Mutahar Chalmers

PROJECT

32a Inchmery Road, SE6 2NE

DRAWING DESCRIPTION

Exsting Section

LOCAL AUTHORITY

Lewisham

DRAWN BY

HD

CHECKED BY

NS

SCALE

1:100

SHEET SIZE

A3

DATE

05-04-2024


REVISION

A

DRAWING NO.

1245 - EX - 301

SCALE BAR

 

NOTES

Do not scale from drawings

-

REV	DATE	DESCRIPTION
C	05-04-2024	Planning
B	15-03-2024	Preliminary Designs
A	12-03-2024	Preliminary

STATUS

Planning

CLIENT

Kate Howgego and Mutahar Chalmers

PROJECT

32a Inchmery Road, SE6 2NE

DRAWING DESCRIPTION

Proposed Floor Plans

LOCAL AUTHORITY

Lewisham

DRAWN BY

JM

CHECKED BY

NS

SCALE

1:100

SHEET SIZE

A3

DATE

05-04-2024



REVISION

C


DRAWING NO.

1245 - PR - 101

SCALE BAR

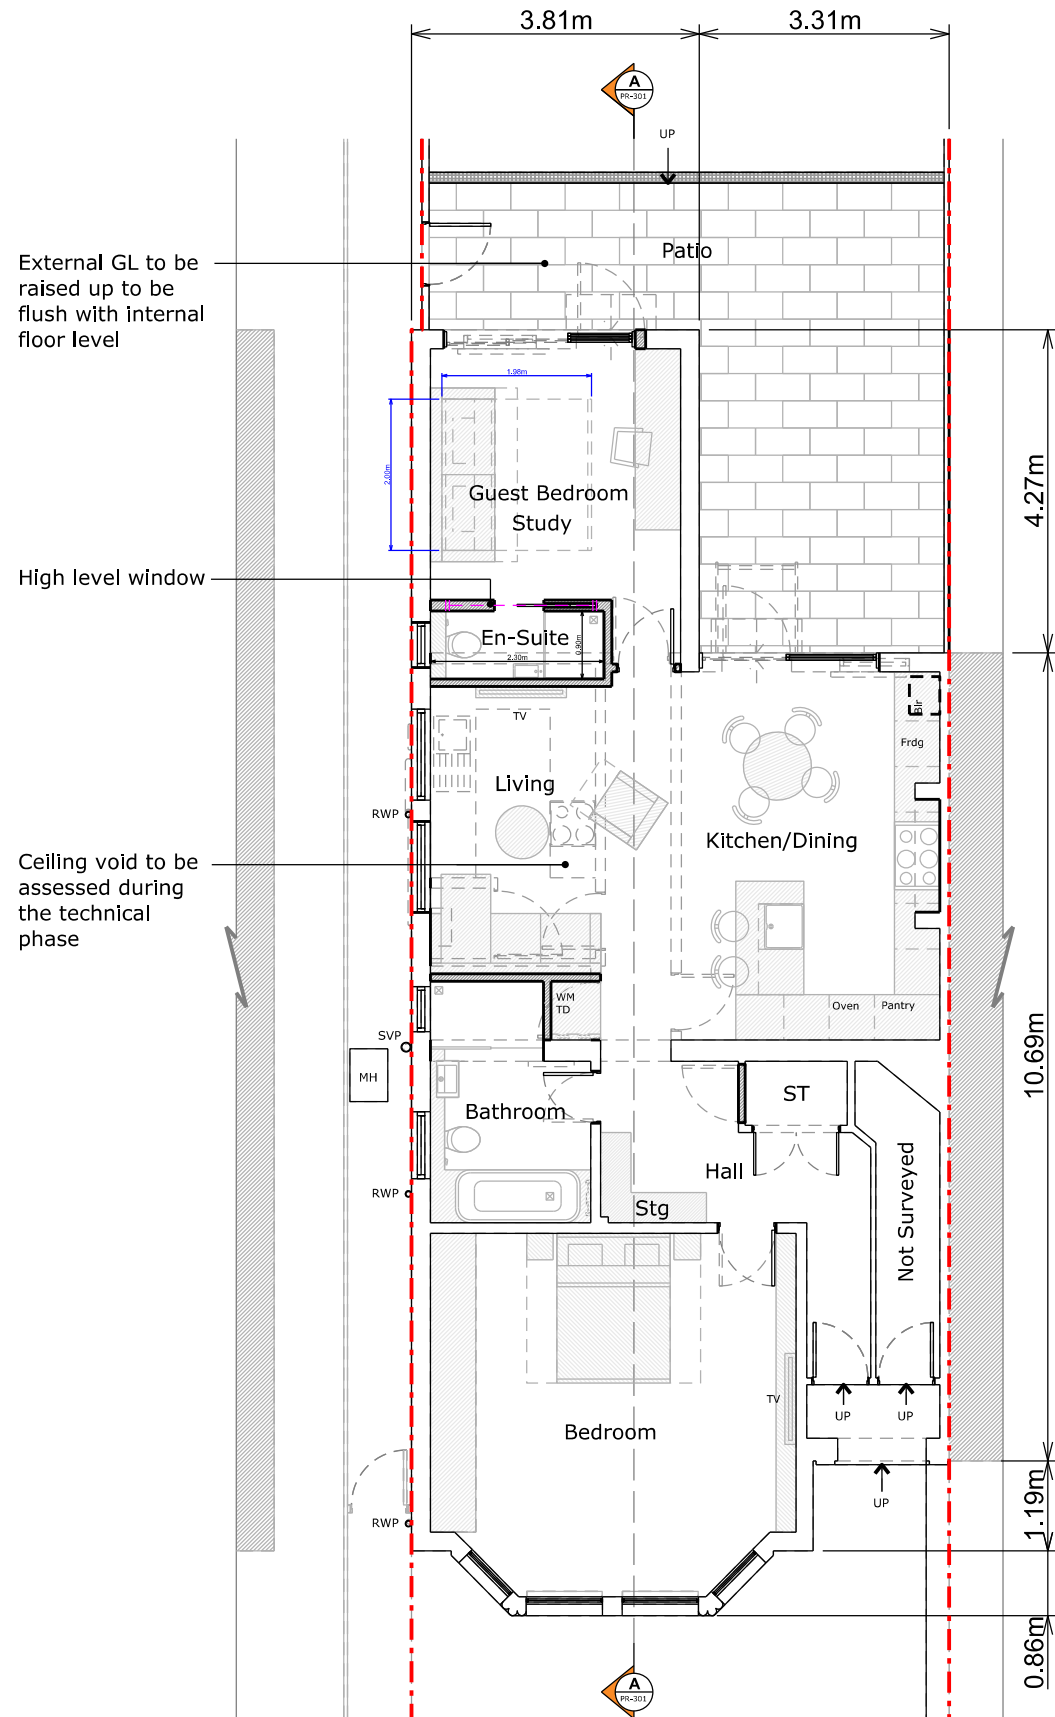 

Ground Floor Plan

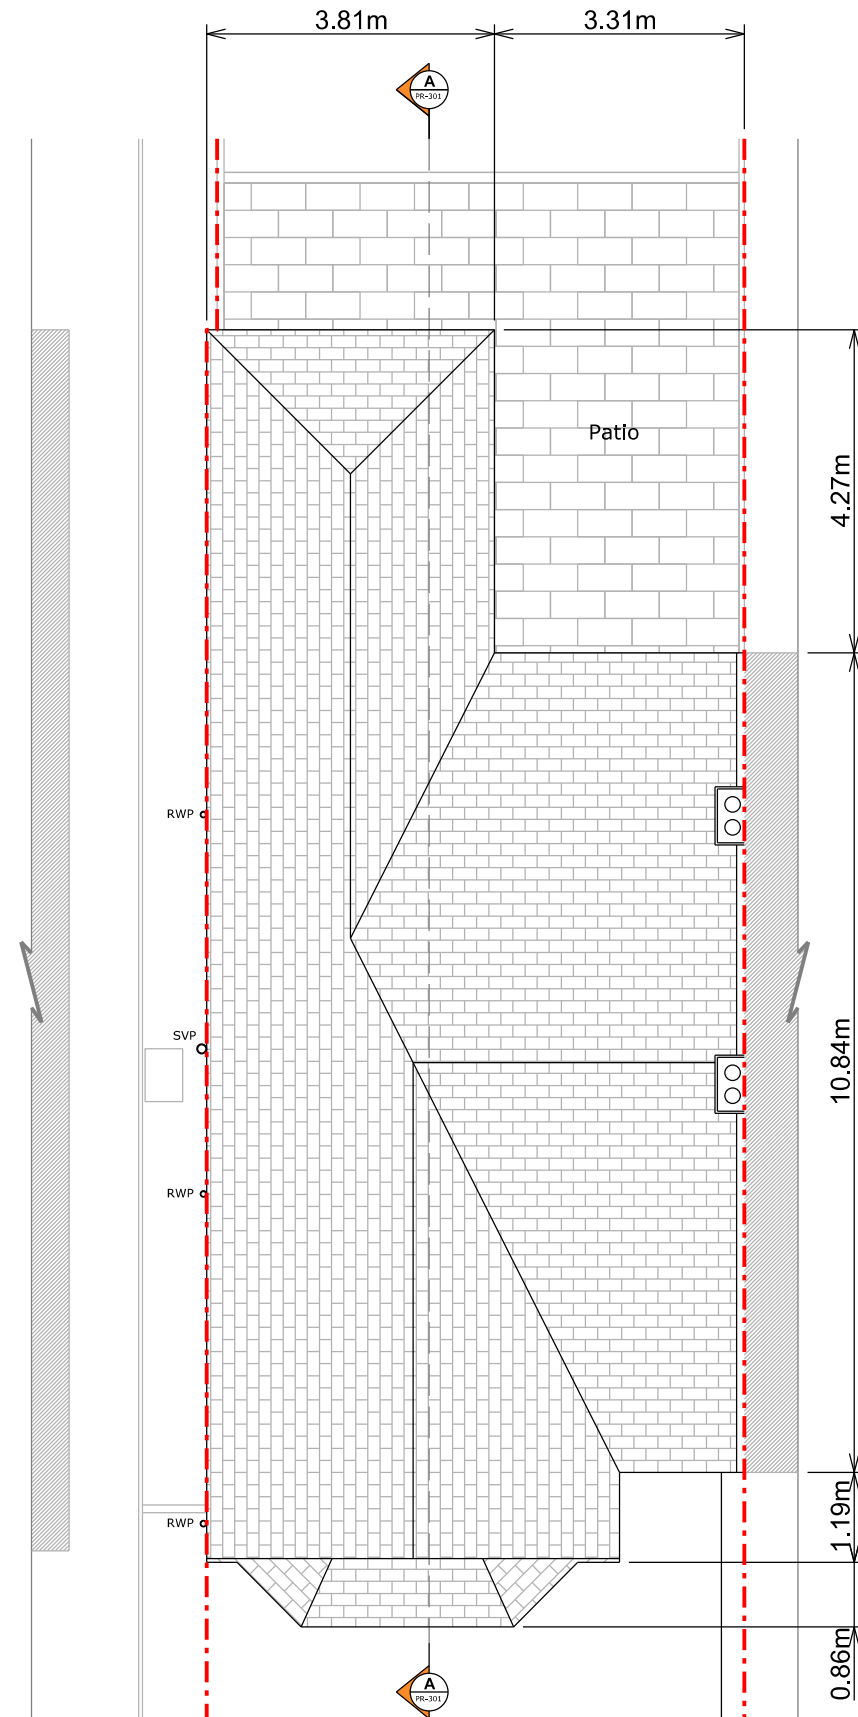


Roof Plan

NOTES

Do not scale from drawings

MATERIALS

- Doors**
- Aluminium sliding / bi-fold / crittall doors and panels above
- Windows**
- To match existing

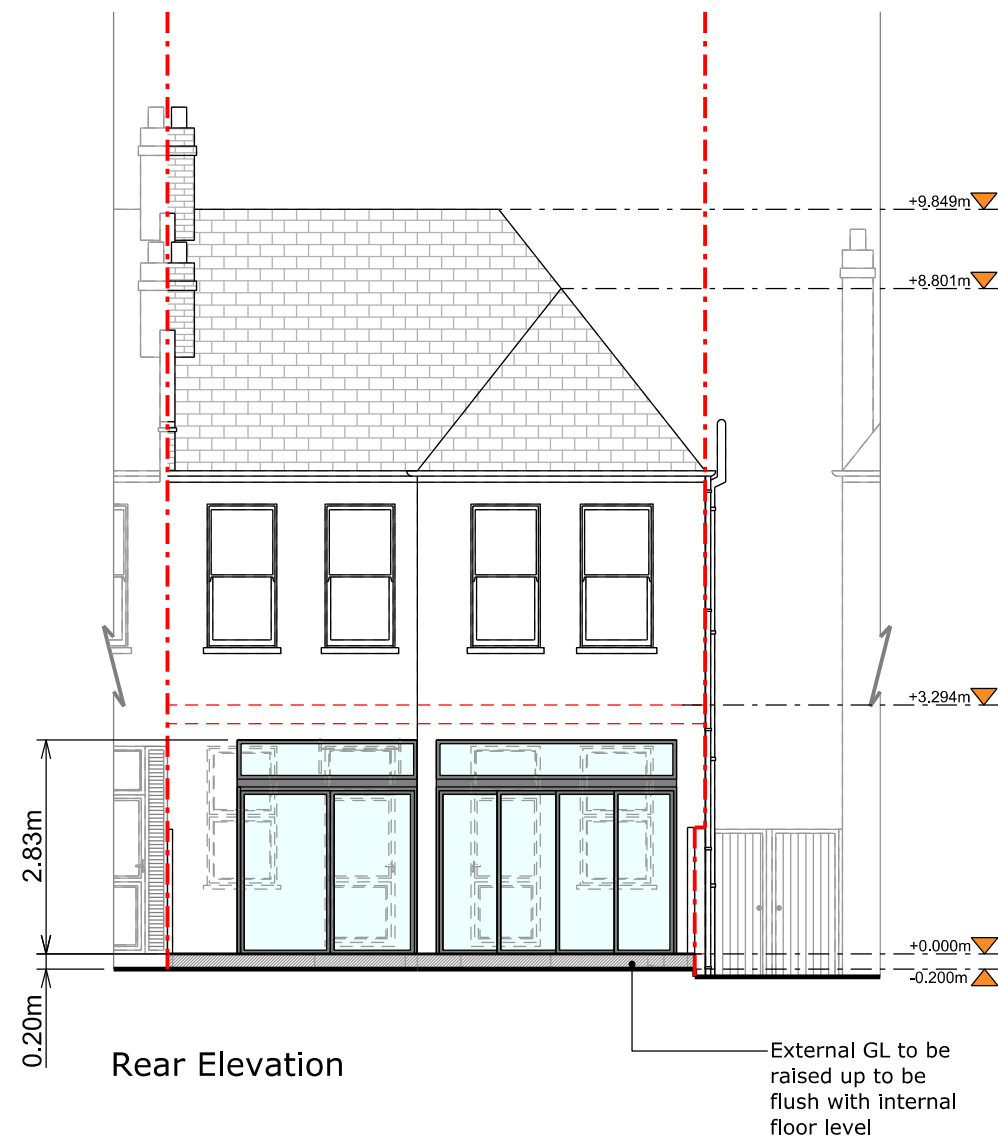

Rear Elevation

REV	DATE	DESCRIPTION
C	05-04-2024	Planning
B	15-03-2024	Preliminary Designs
A	12-03-2024	Preliminary

REV	DATE	DESCRIPTION

STATUS

Planning

CLIENT

Kate Howgego and Mutahar Chalmers

PROJECT

32a Inchmery Road, SE6 2NE

DRAWING DESCRIPTION

Proposed Elevation

LOCAL AUTHORITY

Lewisham


DRAWN BY	CHECKED BY
JM	NS

SCALE	SHEET SIZE
1:100	A3

DATE	REVISION
05-04-2024	C

DRAWING NO.
1245 - PR - 201

SCALE BAR

 

NOTES

Do not scale from drawings

MATERIALS

Doors


- Aluminium sliding / bi-fold / crittall doors and panels above

Windows

- To match existing



Left Side Elevation

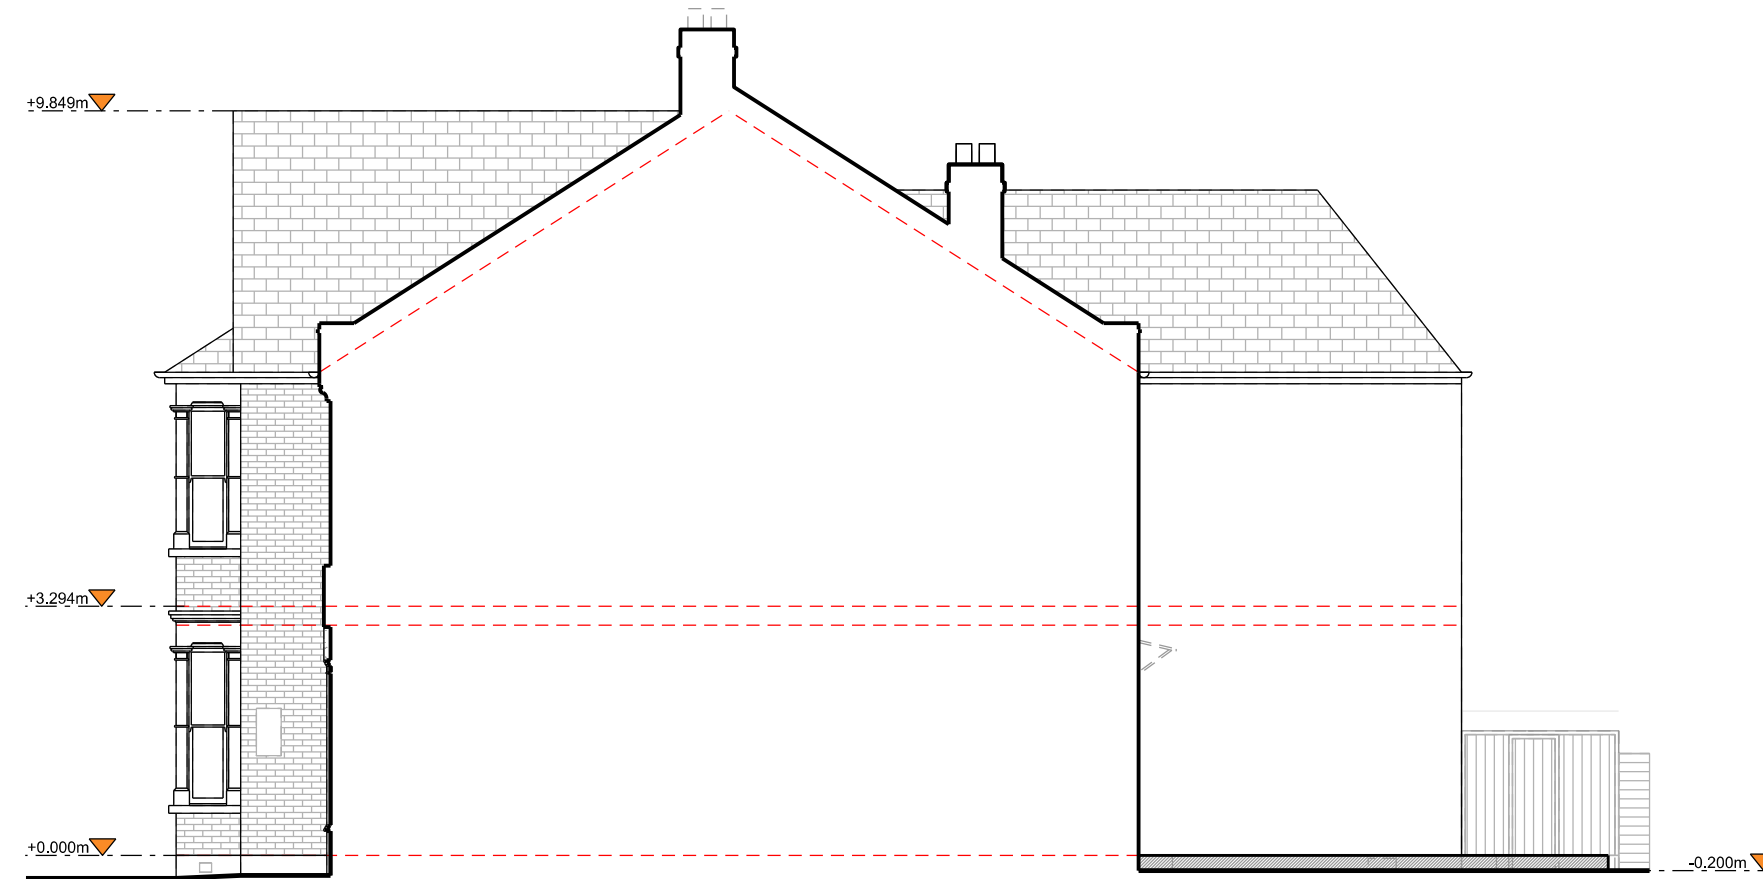

Right Side Elevation

REV	DATE	DESCRIPTION
C	05-04-2024	Planning
B	15-03-2024	Preliminary Designs
A	12-03-2024	Preliminary

REV	DATE	DESCRIPTION

STATUS

Planning

CLIENT

Kate Howgego and Mutahar Chalmers

PROJECT

32a Inchmery Road, SE6 2NE

DRAWING DESCRIPTION

Proposed Elevations

LOCAL AUTHORITY

Lewisham

DRAWN BY	CHECKED BY
JM	NS

SCALE	SHEET SIZE
1:100	A3

DATE	REVISION
05-04-2024	C

DRAWING NO.
1245 - PR - 202


SCALE BAR



NOTES

Do not scale from drawings

-

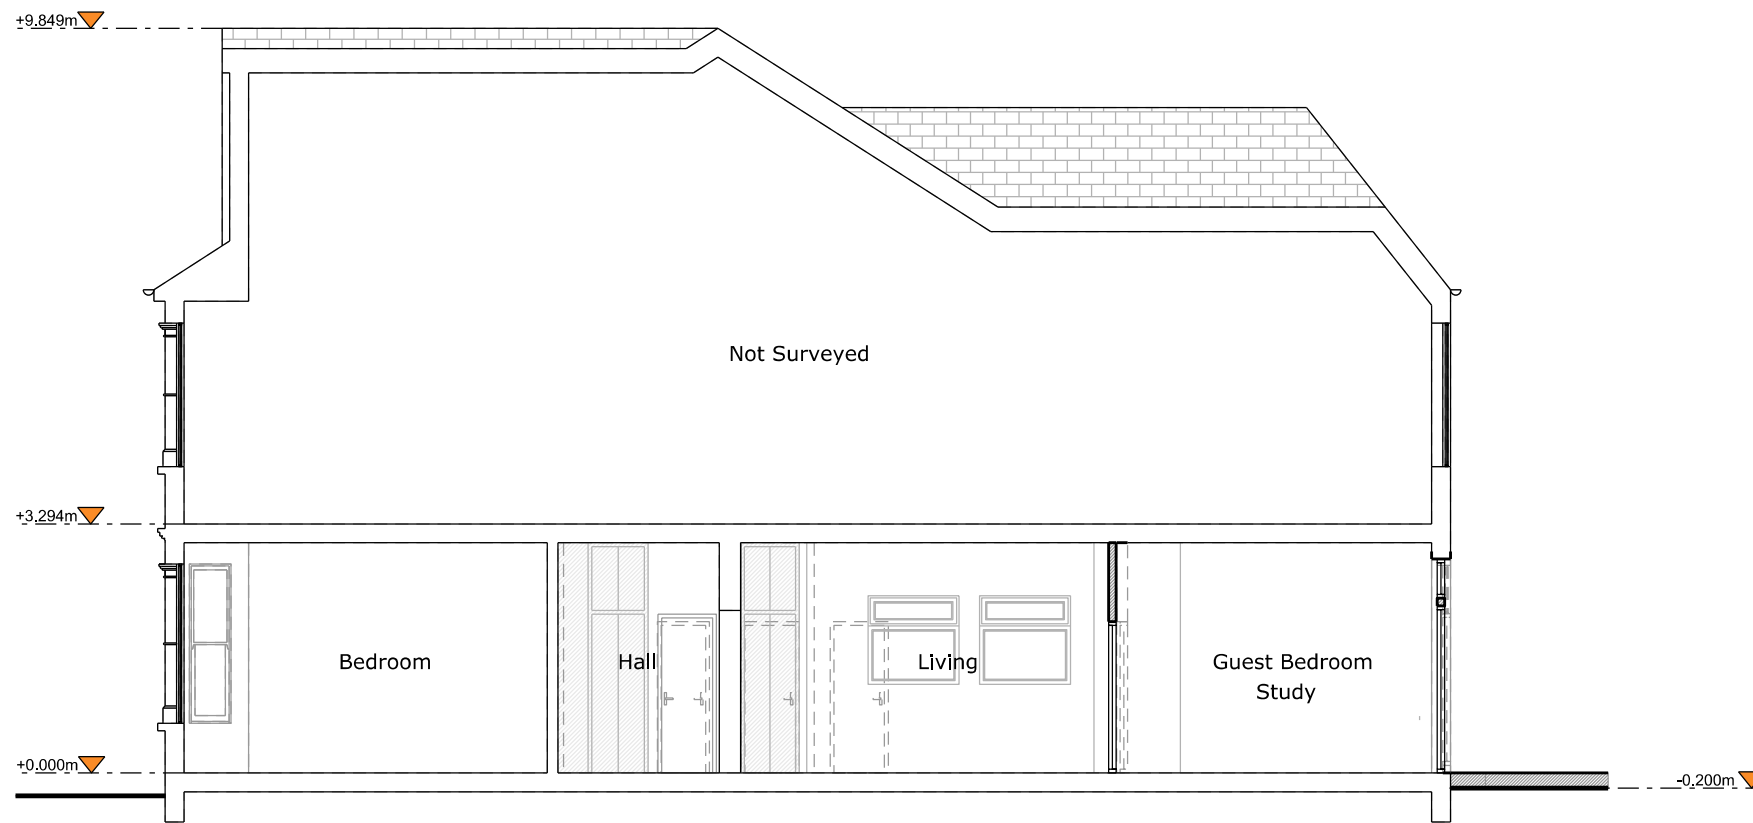

Section A - A

REV	DATE	DESCRIPTION
C	05-04-2024	Planning
B	15-03-2024	Preliminary Designs
A	12-03-2024	Preliminary

REV	DATE	DESCRIPTION

STATUS

Planning

CLIENT

Kate Howgego and Mutahar Chalmers

PROJECT

32a Inchmery Road, SE6 2NE

DRAWING DESCRIPTION

Proposed Section

LOCAL AUTHORITY

Lewisham

DRAWN BY CHECKED BY

CZ NS

SCALE SHEET SIZE

1:100 A3

DATE REVISION

05-04-2024 C

DRAWING NO.

1245 - PR - 301

SCALE BAR

