


METRIC SCALE BAR

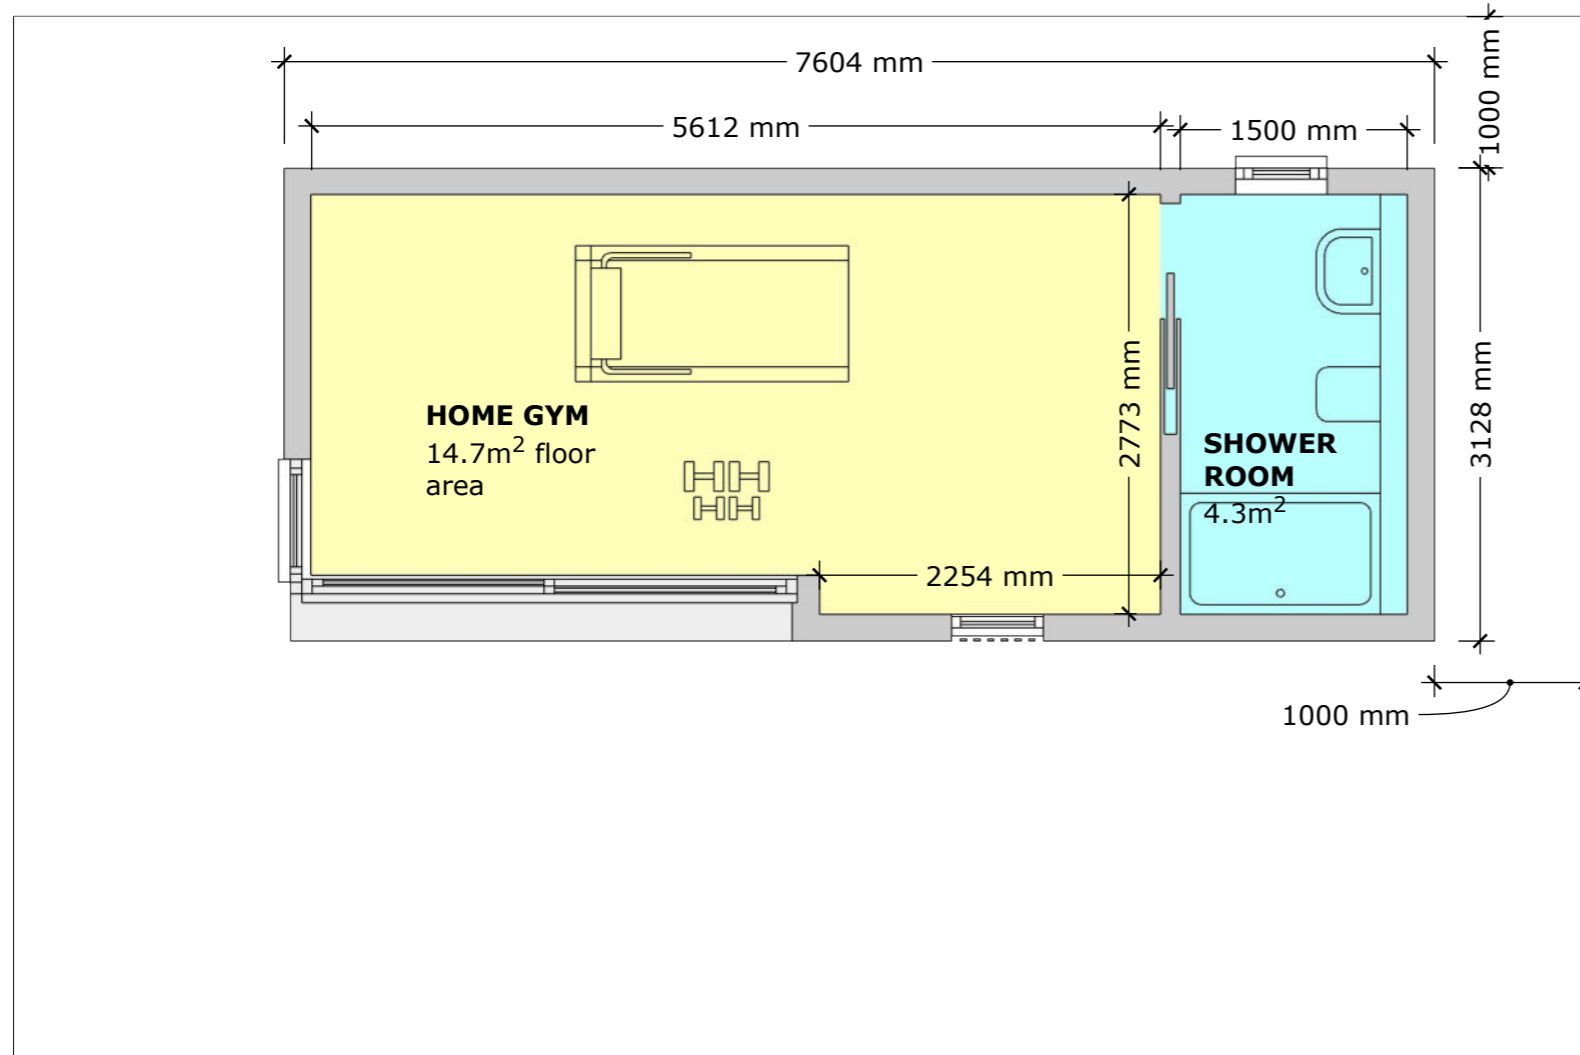

North West corner
of the rear garden



Site Plan

scale: 1:50 at A3



SIP Rooms Ltd trading as Vertis Buildings
86-90 Paul Street, London EC2A 4NE
© 2024 www.vertisbuildings.com

NOTES

Approx. What3Words location of site: resort.agents.crew

SITE

11 Allison Grove
London
SE21 7ER

Client:
Beatrice Gibson

Drawing title:
Site plan (A3)

Job No.	Date:	Rev:
QUOTE	16/04/204	G