




EXISTING GROUND FLOOR PLAN
SCALE 1 TO 50

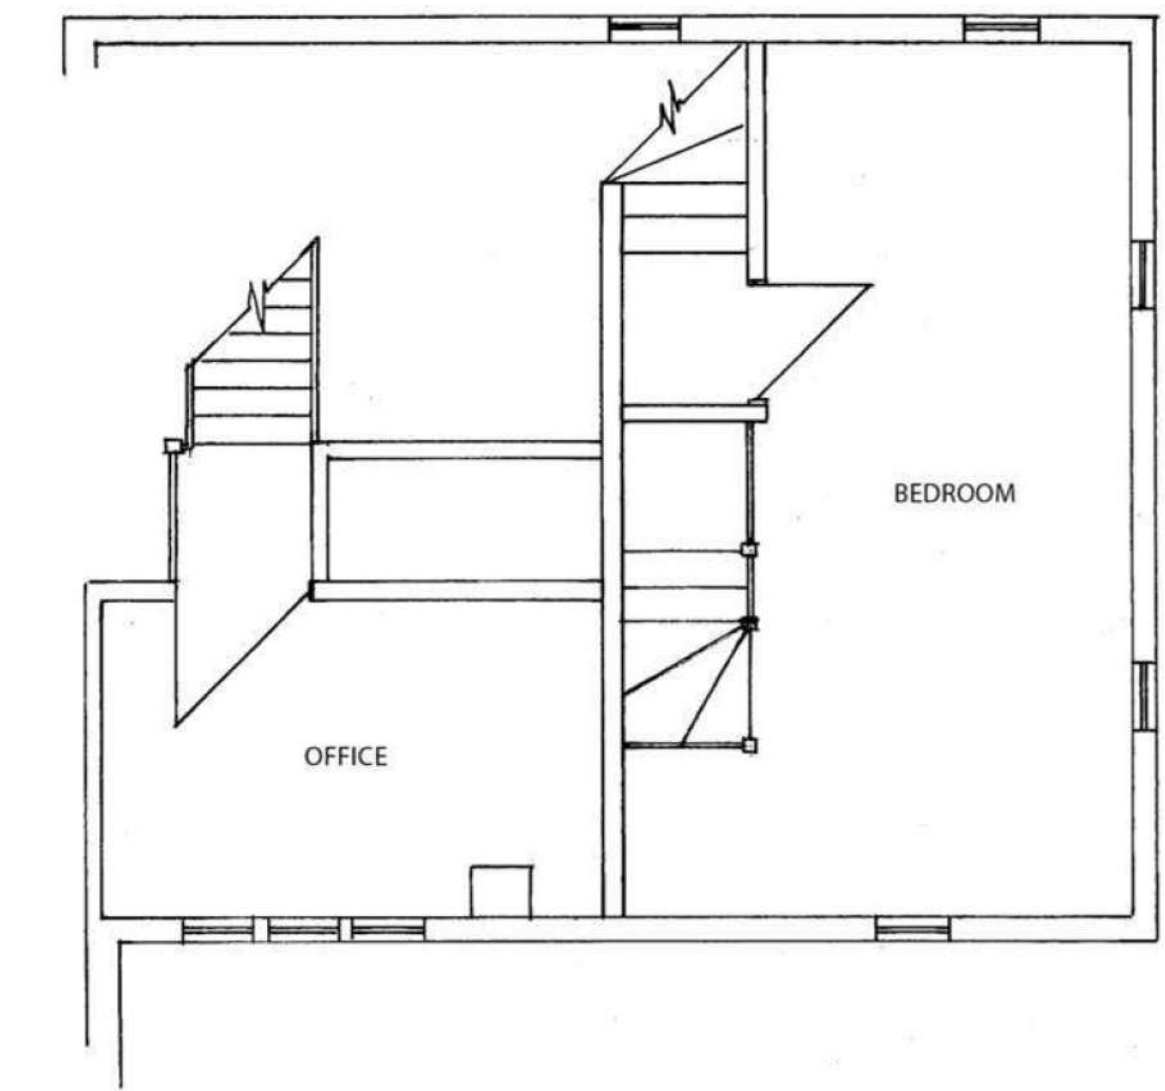

EXISTING FIRST FLOOR PLAN
SCALE 1 TO 50

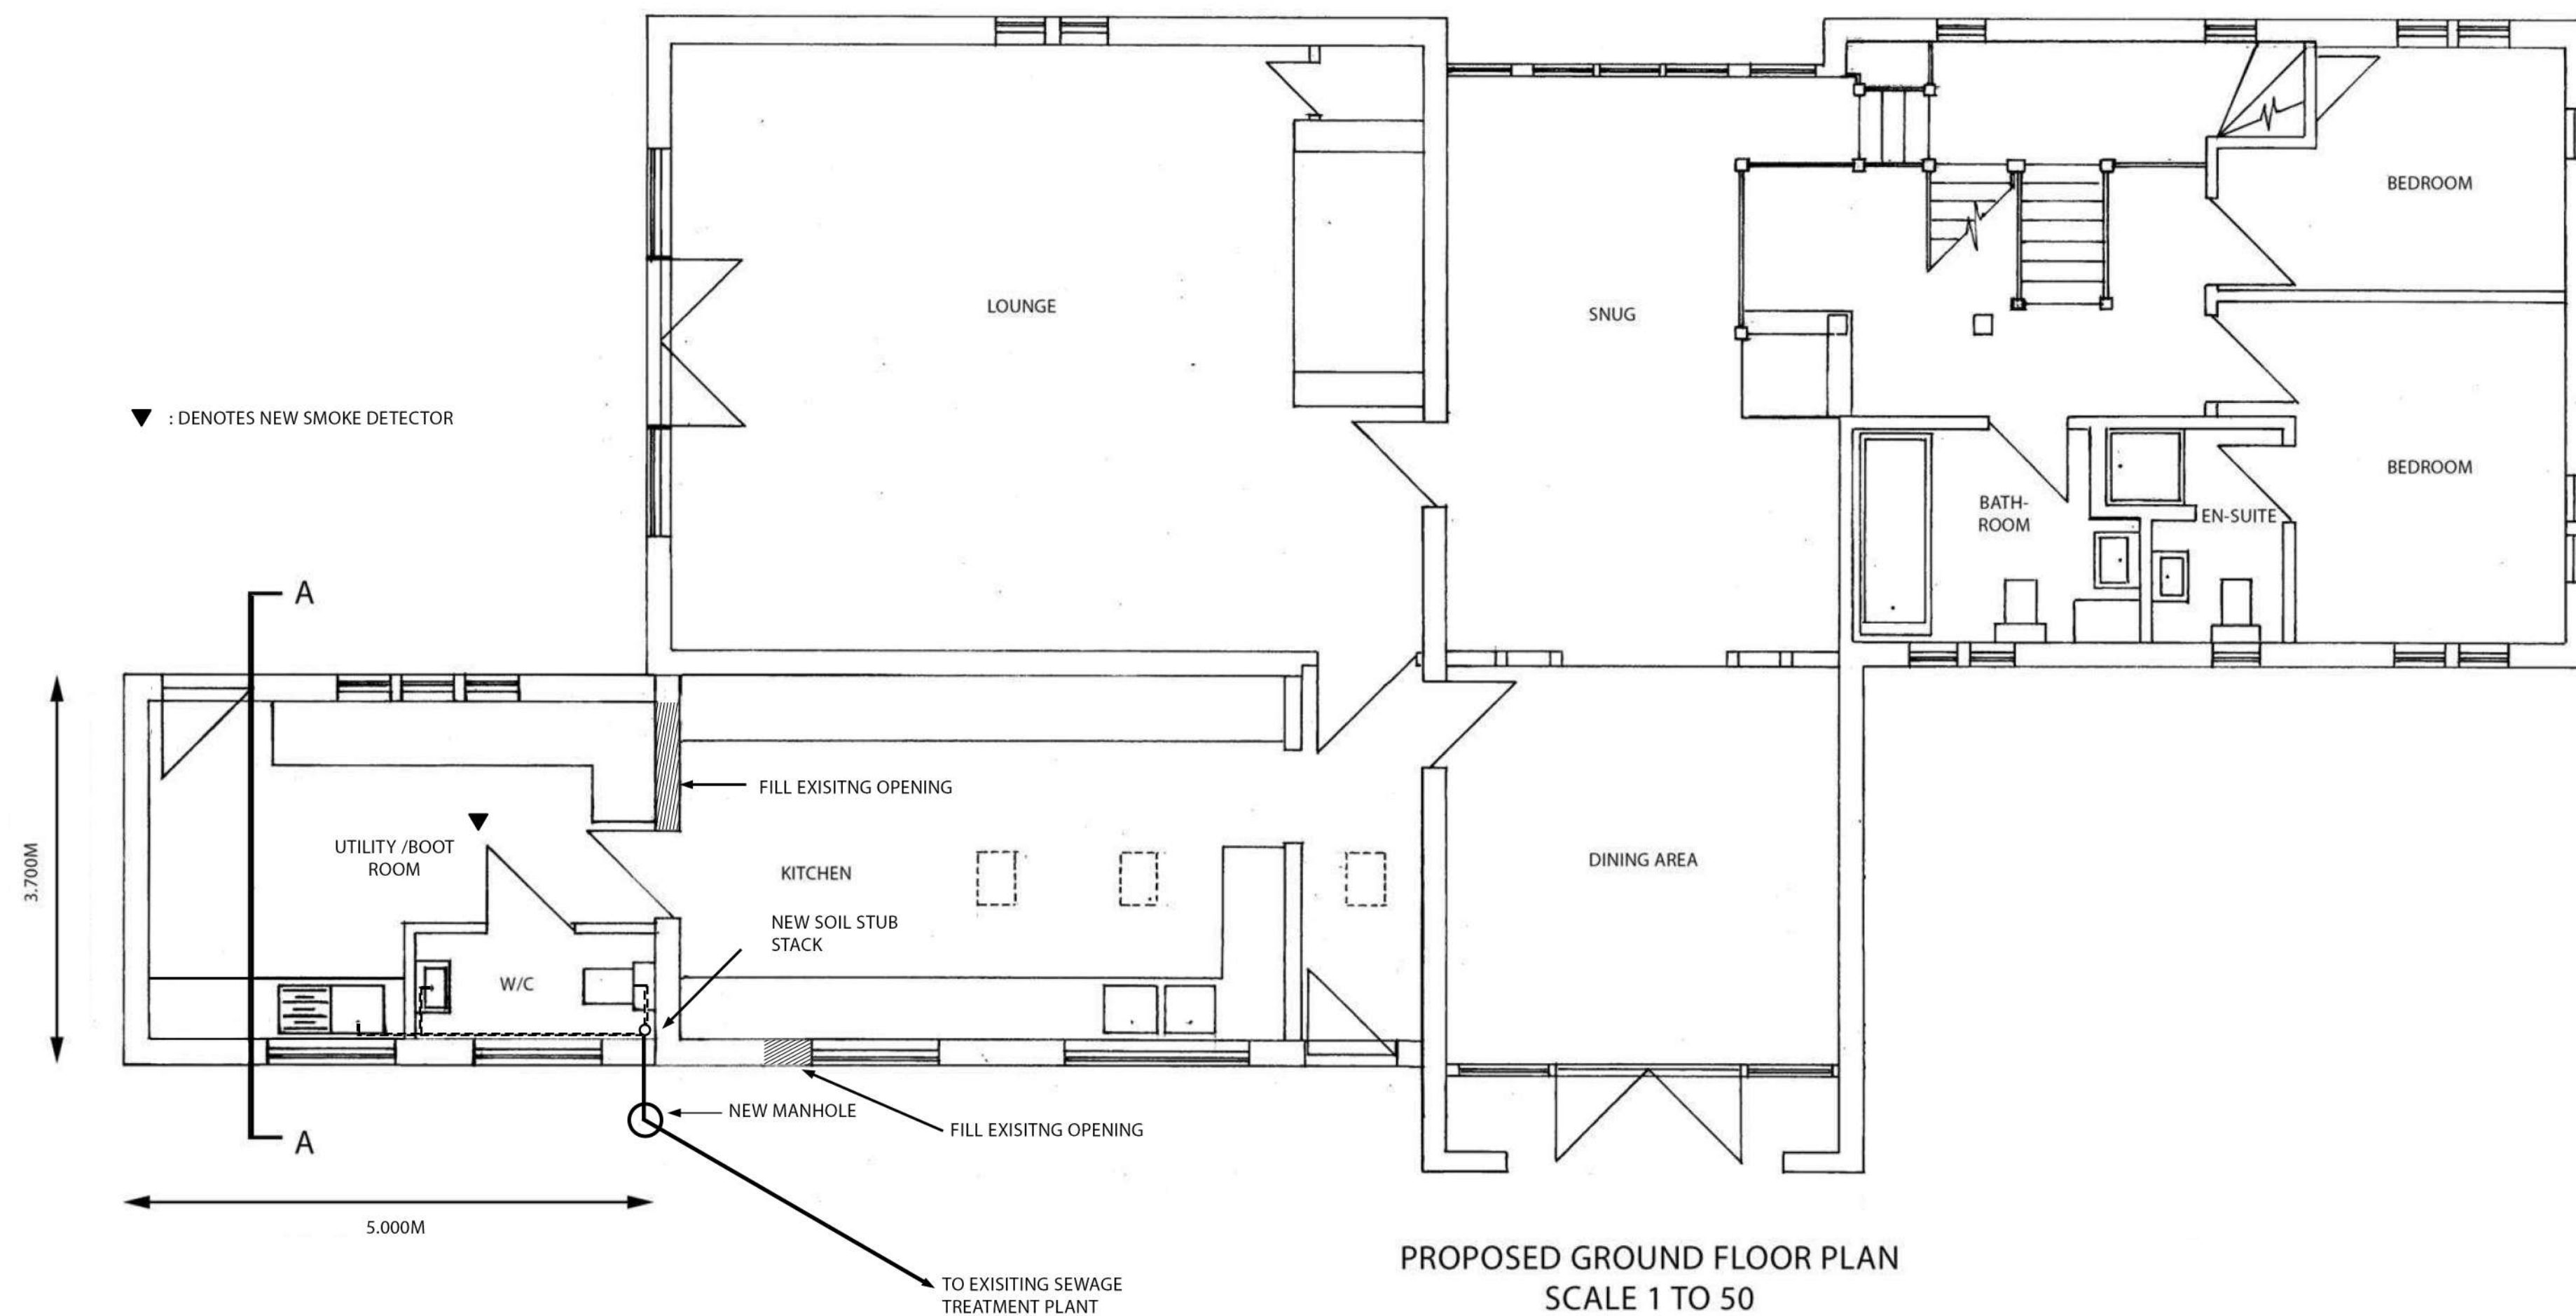

PROPOSED GROUND FLOOR PLAN
SCALE 1 TO 50

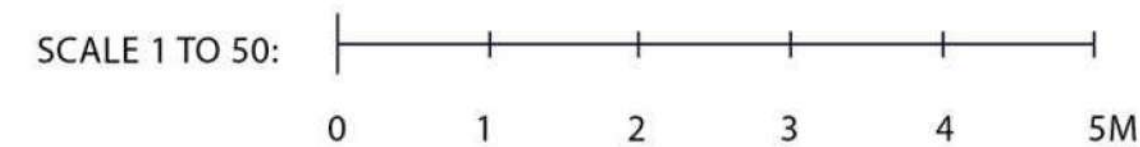

NOT TO BE SCALED – USE DIMENSIONS
The Contractor is to check and verify all dimensions on site before starting work and report any omissions or errors. This drawing is to be read in conjunction with all relevant drawings and documentation. This drawing is Copyright.

PROPOSED EXTENSION TO
ROBB'S FARM BARN
PEACOCKS ROAD
CAVENDISH
CO10 8BZ

Ref: JLD-RFB-B2A Date: MAR '24

Drawn by: JLD