


EXISTING FRONT & REAR ELEVATIONS  
SCALE 1 TO 100




FRONT ELEVATION - SOUTH-WEST

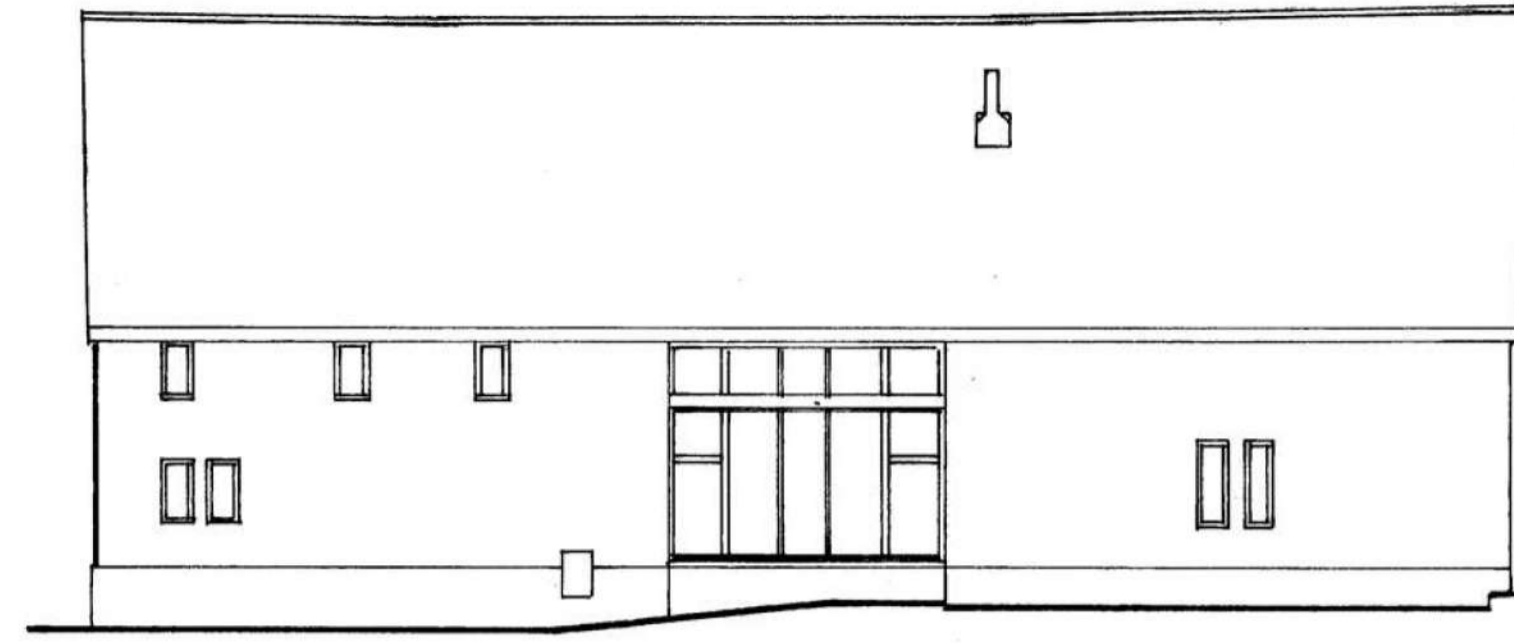


REAR ELEVATION - NORTH-EAST

PROPOSED FRONT AND REAR ELEVATIONS  
SCALE 1 TO 100

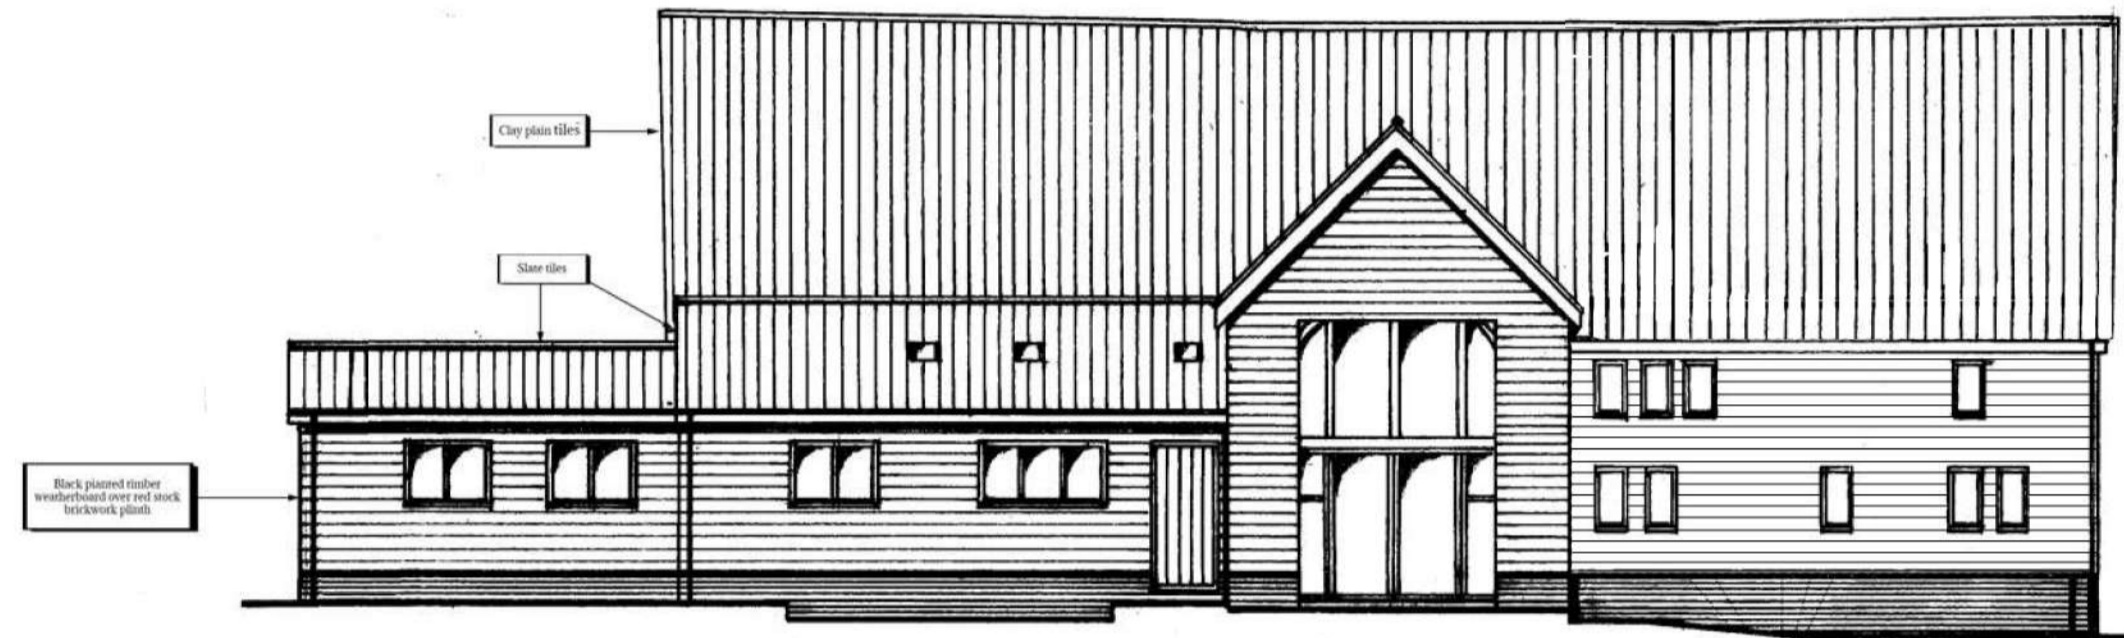

FRONT ELEVATION - SOUTH-WEST

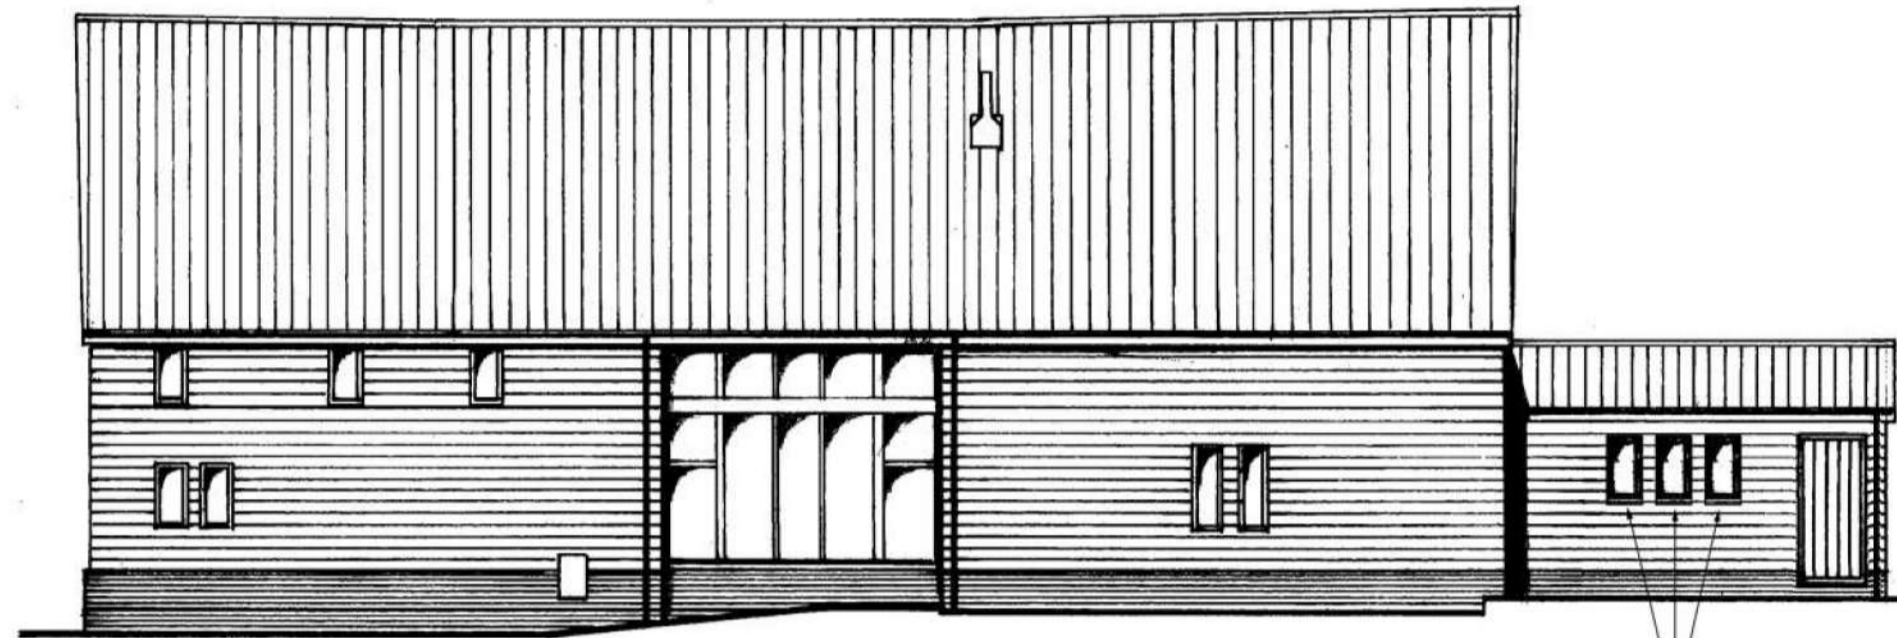


REAR ELEVATION - NORTH-EAST


SIDE ELEVATIONS  
SCALE 1 TO 100




EXISTING SIDE ELEVATION - NORTH-WEST

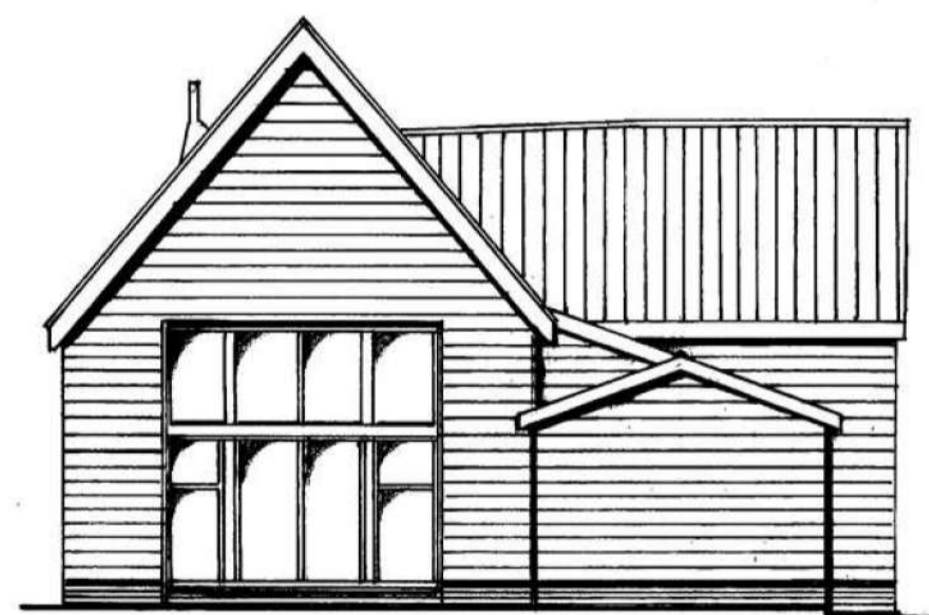

PROPOSED SIDE ELEVATION - NORTH-WEST

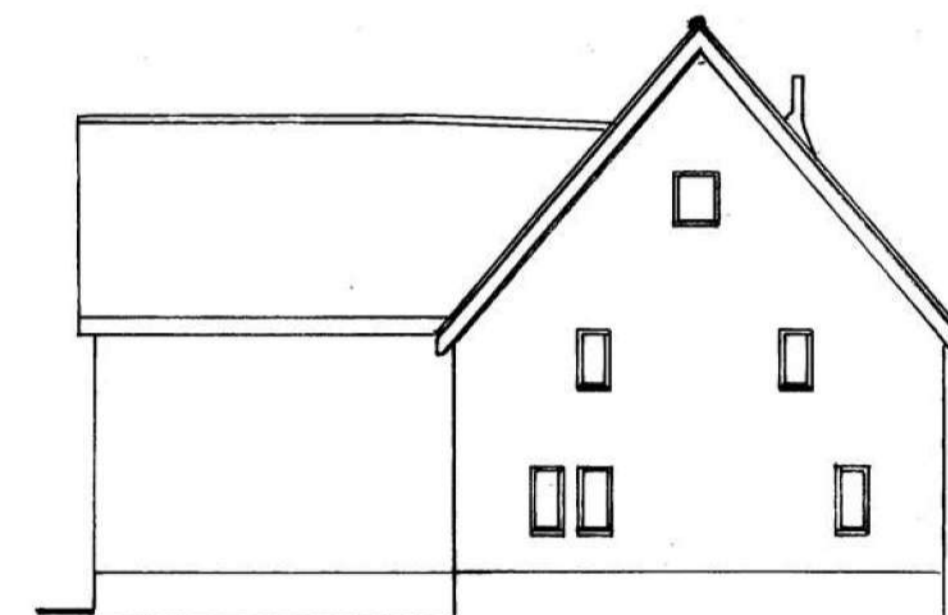

SIDE ELEVATION - SOUTH-EAST

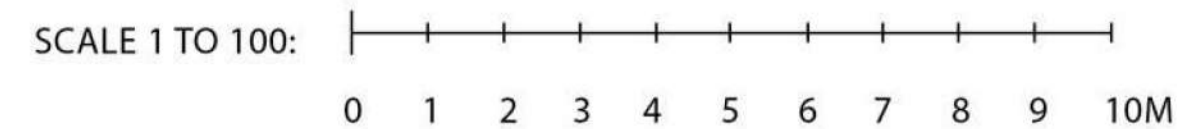

NOT TO BE SCALED – USE DIMENSIONS  
The Contractor is to check and verify all dimensions on site before starting work and report any omissions or errors. This drawing is to be read in conjunction with all relevant drawings and documentation. This drawing is Copyright.

PROPOSED EXTENSION TO  
ROBB'S FARM BARN  
PEACOCKS ROAD  
CAVENDISH  
CO10 8BZ

Ref: JLD-RFB-B1A Date: MAR '24 Drawn by: JLD