



EXISTING GROUND FLOOR PLAN

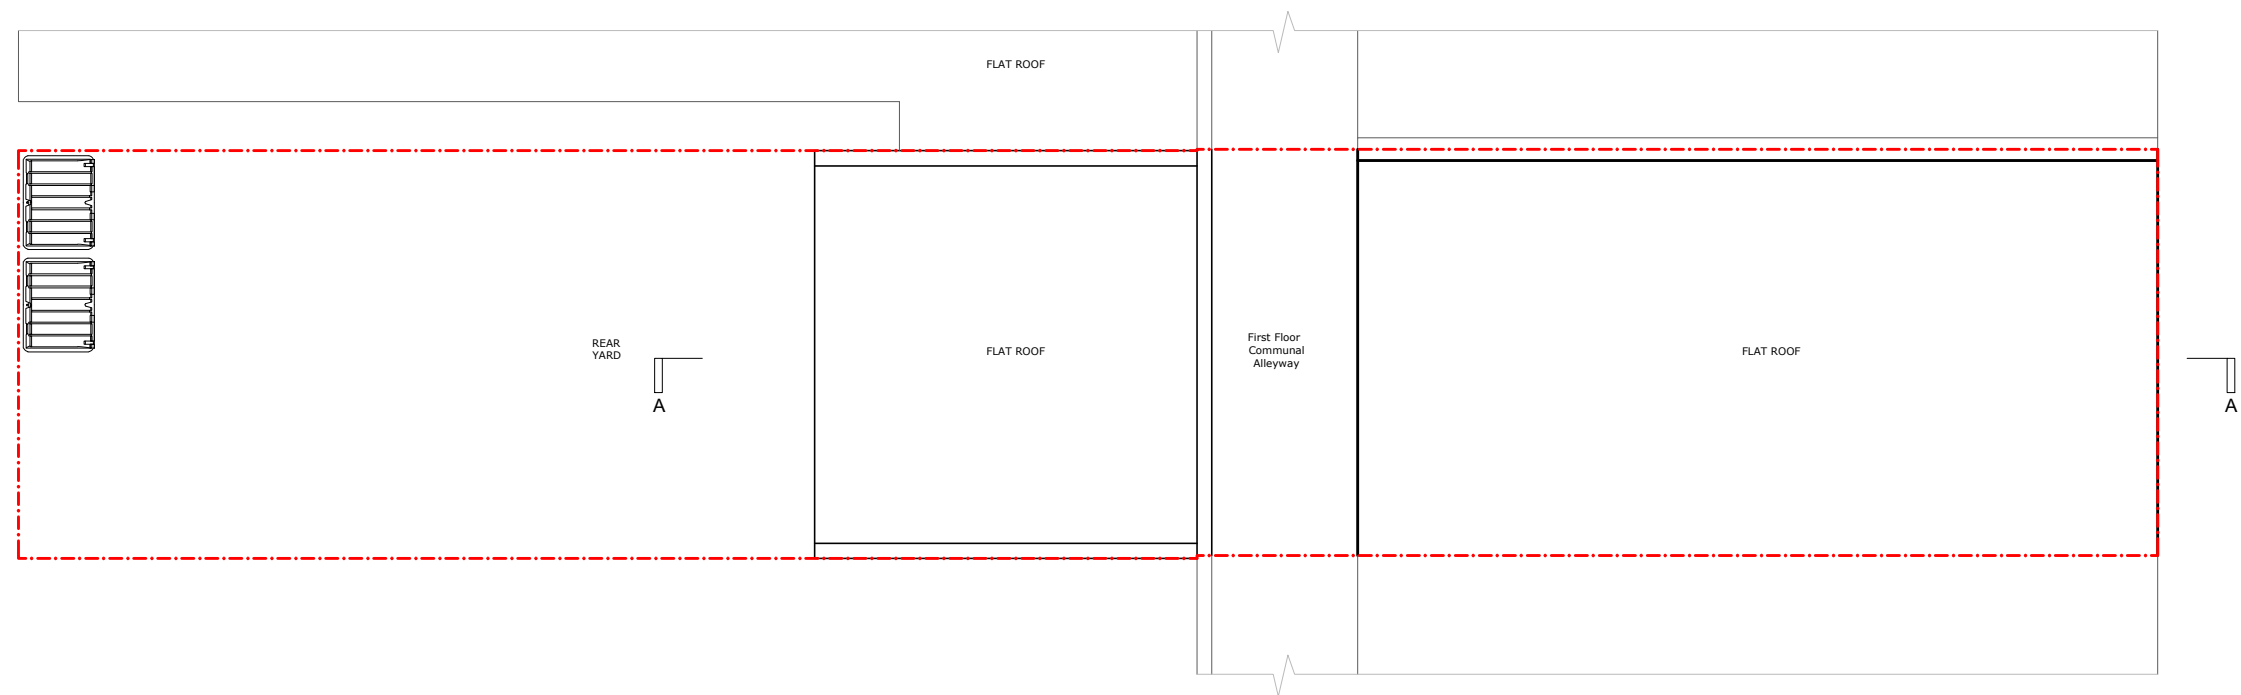

EXISTING ROOF PLAN

PLEASE NOTE
 1. All dimensions to be verified on site.
 2. All dimensions are in millimeters.
 3. No work shall commence until all approvals and agreements have been obtained. These include, Planning, Building Regulations, Water and party Wall.
 4. The Copyright of this drawing belong to Adv Planning Limited T/A Advance Architecture.

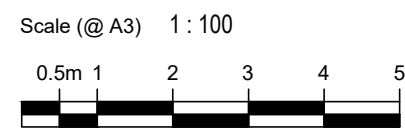

Drawn By	IE
Checked By	KK

PROJECT STATUS

PLANNING
EXISTING DRAWINGS

PROJECT

326 GREEN LANES,
LONDON, N13 5TW

SHEET
JOB No.

PLAN
24.020

DRAWING NUMBER
DATE

P100
16/04/2024

REV

ADVANCE ARCHITECTURE
 ARCHITECTURE / PLANNING / LICENSING
 352 Green Lanes, Palmers Green, London N13 5TJ - 020 8801 6601
 www.advancearchitecture.co.uk
 info@advancearchitecture.co.uk

SCHEMATIC DIAGRAM OF A KITCHEN VENTILATION SYSTEM LEGEND


A. COOKING AREA

B. CANOPY
 GFBE JASUN BAFFLE GREASE FILTERS CODE:GFBEK-1818
 SIZE:445X445X45MM.
 RATED AIRFLOW M3/HR:1069 FILTERS TO BE INSTALLED AT ANGLE OF NOT LESS THAN 45° AT FROM HORIZONTAL


C. ACTIVATED CARBON FILTERS
 WIRE MESH SUPPORTED PLEATED SYNTHETIC MEDIA (EU4)
 PREFILTER MUST BE REPLACED EVERY 2-4 WEEKS

D. FAN/ MOTOR UNIT
 MODEL NO. : GBW500.1.1
 HELIOS CENTRIFUGAL FAN

E. SOUND ATTENUATORS

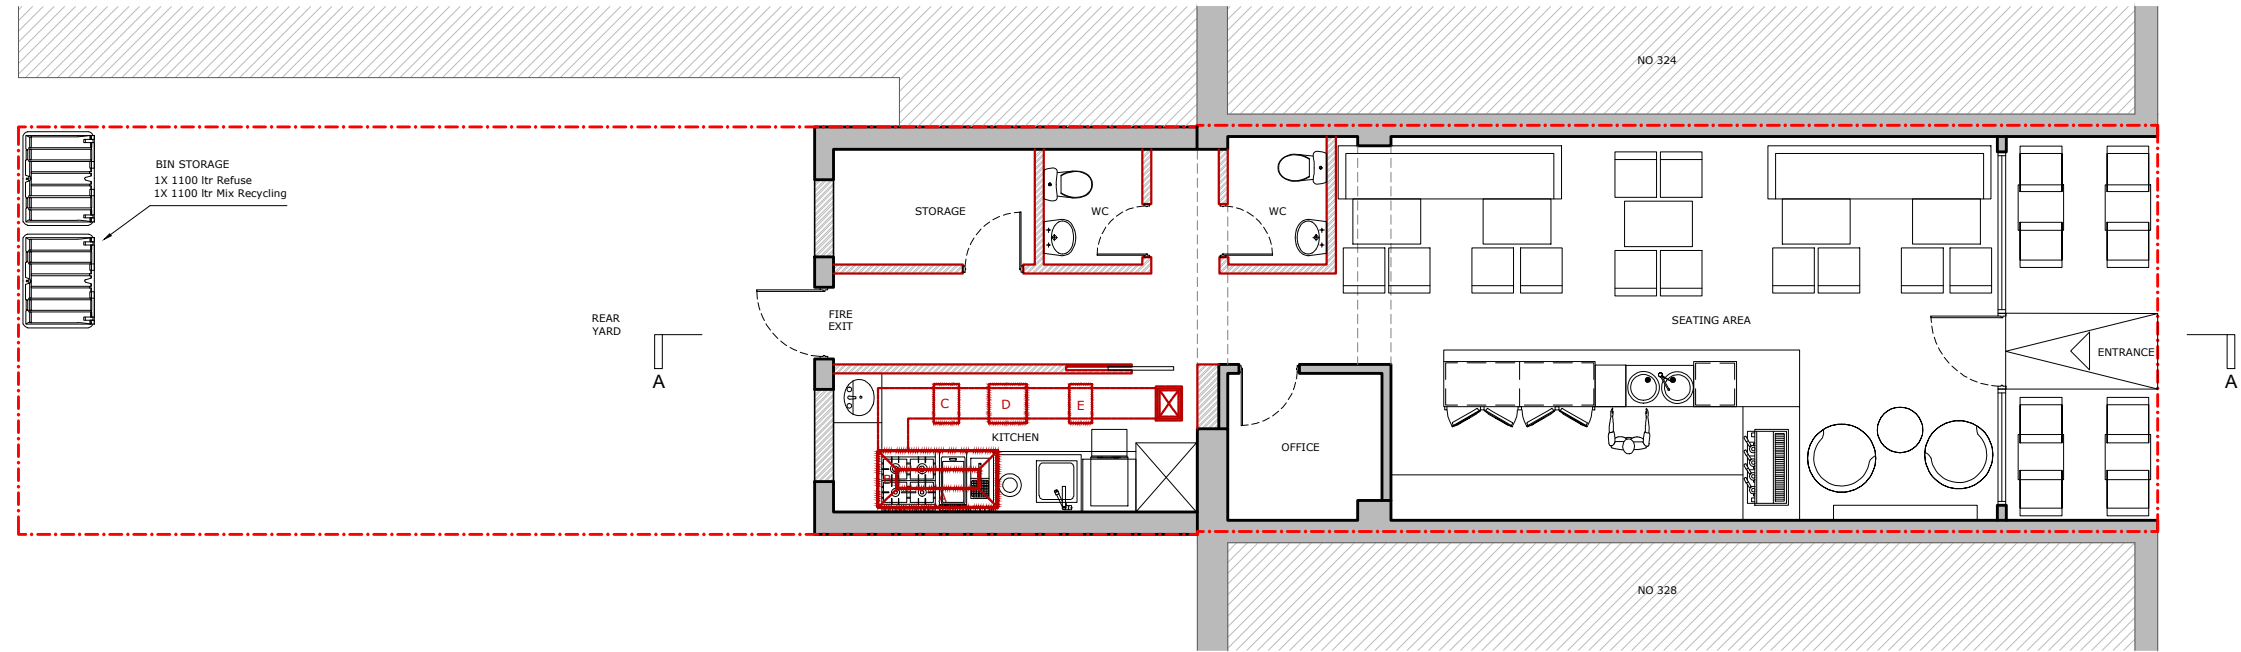


PROPOSED GROUND FLOOR PLAN

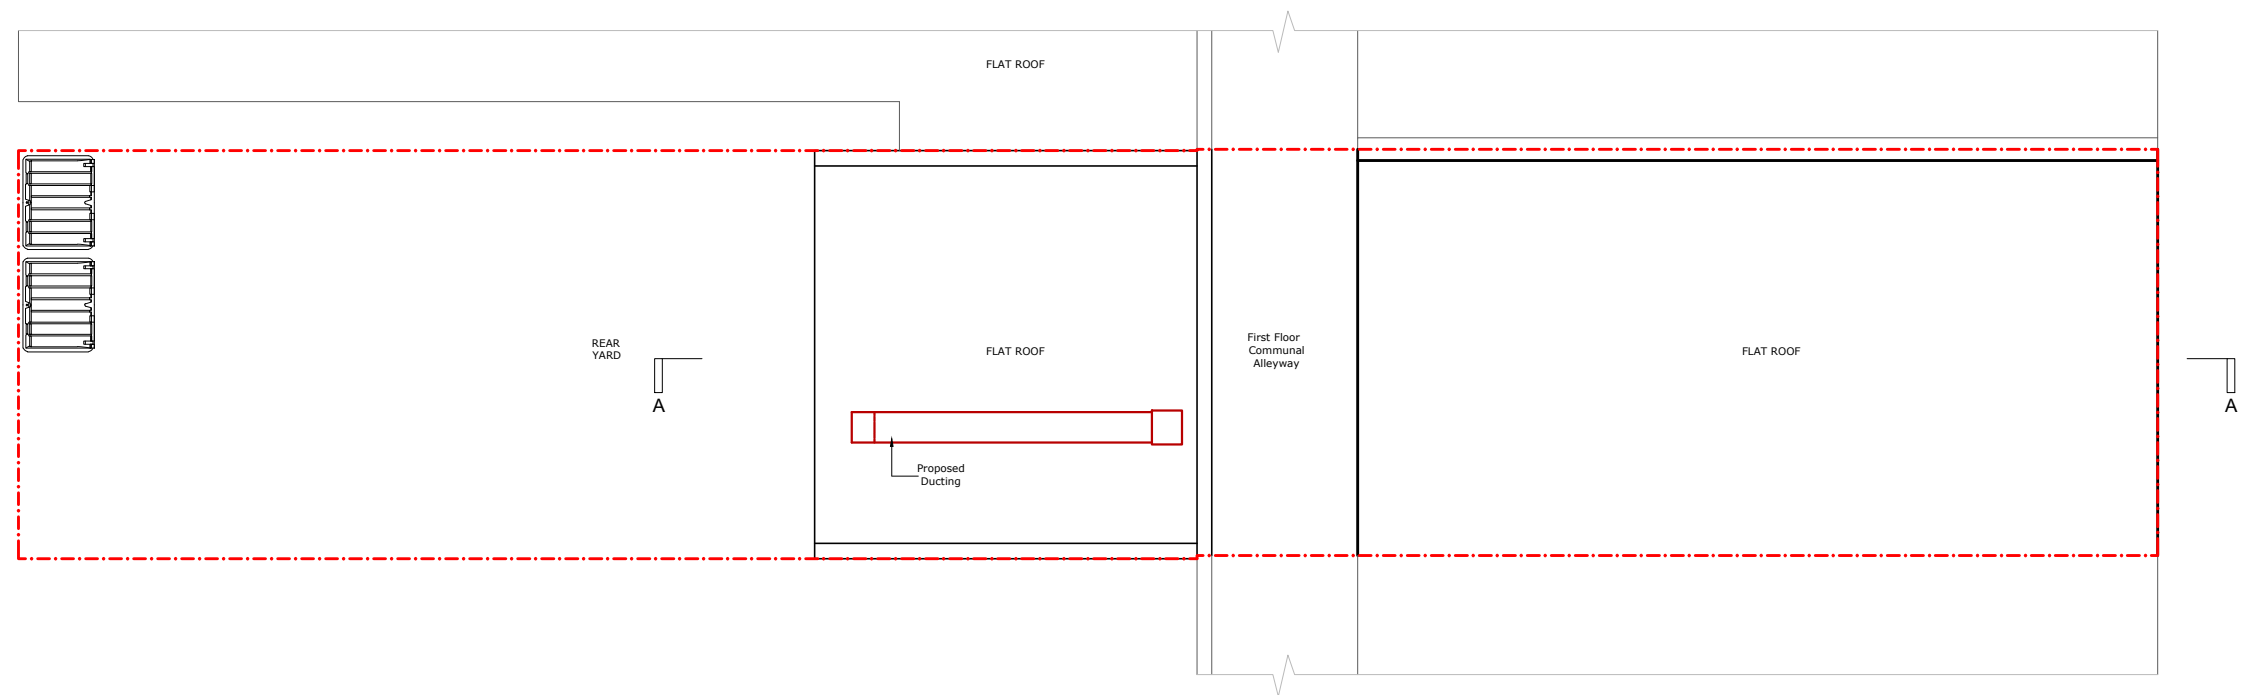

PROPOSED ROOF PLAN

PLEASE NOTE
 1. All dimensions to be verified on site.
 2. All dimensions are in millimeters.
 3. No work shall commence until all approvals and agreements have been obtained. These include, Planning, Building Regulations, Water and party Wall.
 4. The Copyright of this drawing belong to Adv Planning Limited T/A Advance Architecture.

Scale (@ A3) 1 : 100

 

Drawn By IE
 Checked By KK

PROJECT STATUS

PLANNING
 EXISTING GROUND FLOOR PLAN

PROJECT

326 GREEN LANES,
 LONDON, N13 5TW

SHEET
 JOB No.


PLAN
24.020

DRAWING NUMBER
 DATE


P101
 16/04/2024

REV


ADVANCE
 ARCHITECTURE
 ARCHITECTURE / PLANNING / LICENSING
 352 Green Lanes, Palmers Green, London N13 5TJ - 020 8801 6601
 www.advancearchitecture.co.uk
 info@advancearchitecture.co.uk

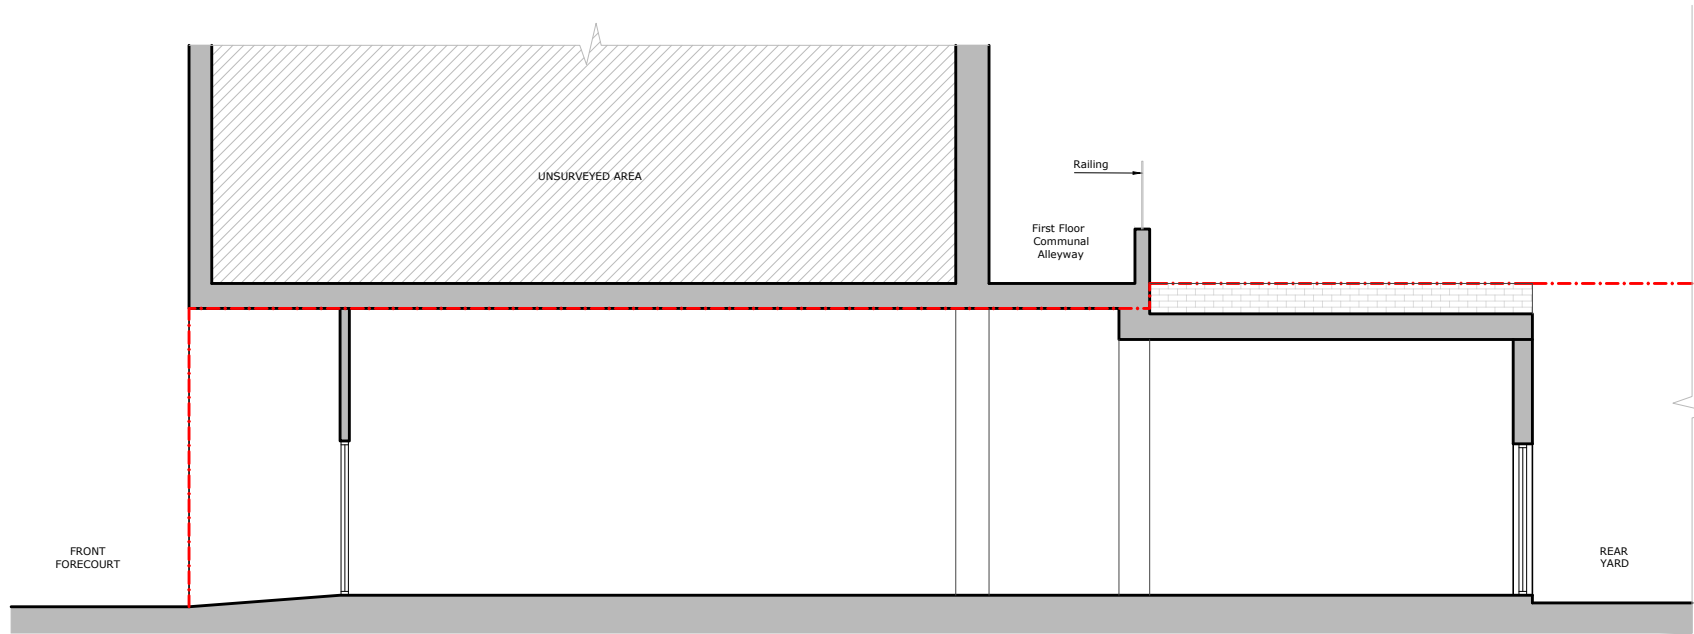

EXISTING SECTION A - A

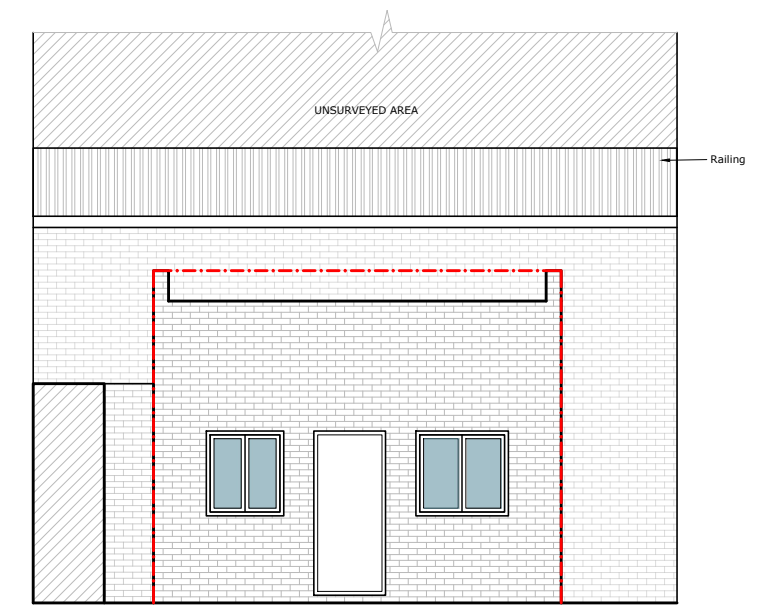


EXISTING REAR ELEVATION

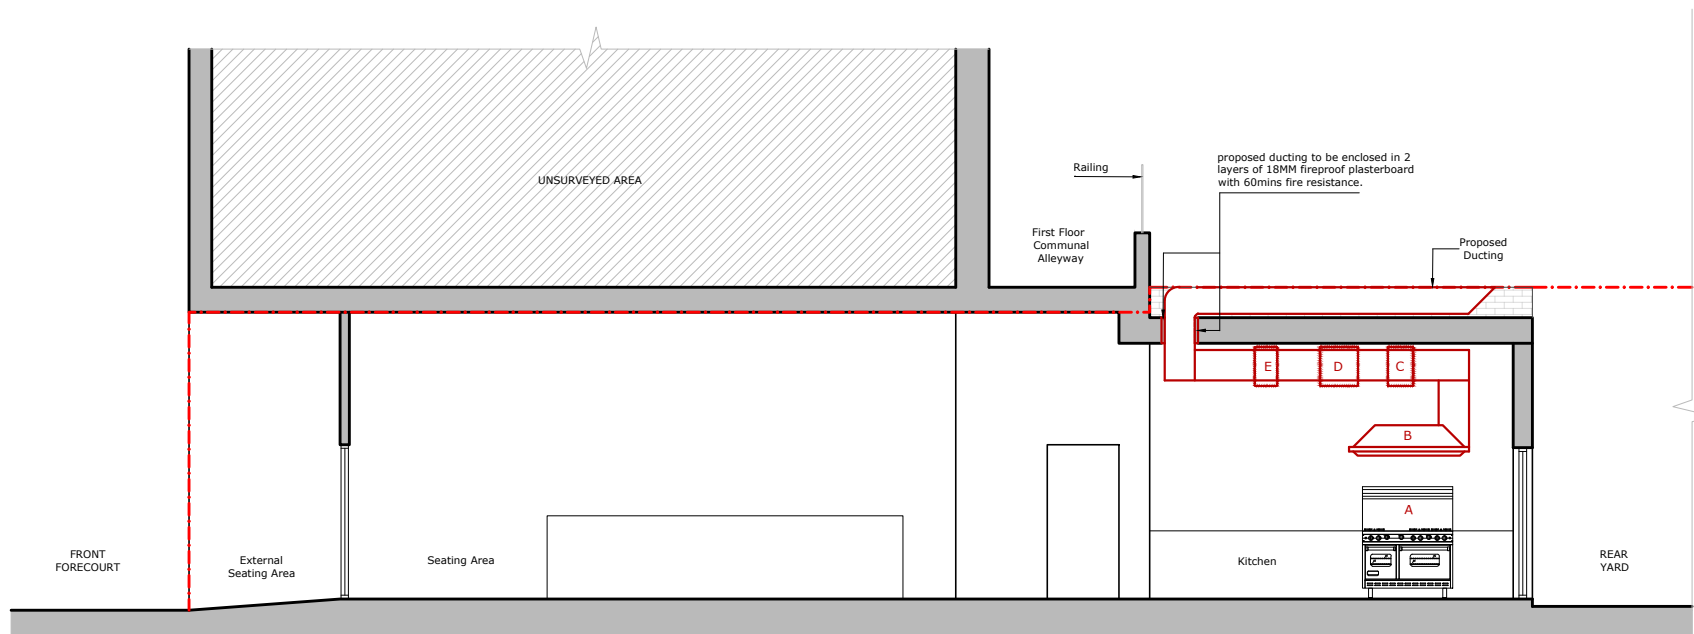

PROPOSED SECTION A - A


SCHEMATIC DIAGRAM OF A KITCHEN VENTILATION SYSTEM LEGEND

A. COOKING AREA
 B. CANOPY
 GFBE JASUN BAFFLE GREASE FILTERS CODE:GFBEx-1818
 SIZE:445X445X45MM
 RATED AIRFLOW M3/HR : 1069 FILTERS TO BE INSTALLED AT ANGLE OF NOT LESS THAN 45° AT FROM HORIZONTAL
 C. ACTIVATED CARBON FILTERS
 WIRE MESH SUPPORTED PLEATED SYNTHETIC MEDIA (EU4)
 PREFILTER MUST BE REPLACED EVERY 2-4 WEEKS
 D. FAN/ MOTOR UNIT
 MODEL NO : GBW500.1.1
 HELIOS CENTRIFUGAL FAN
 E. SOUND ATTENUATORS

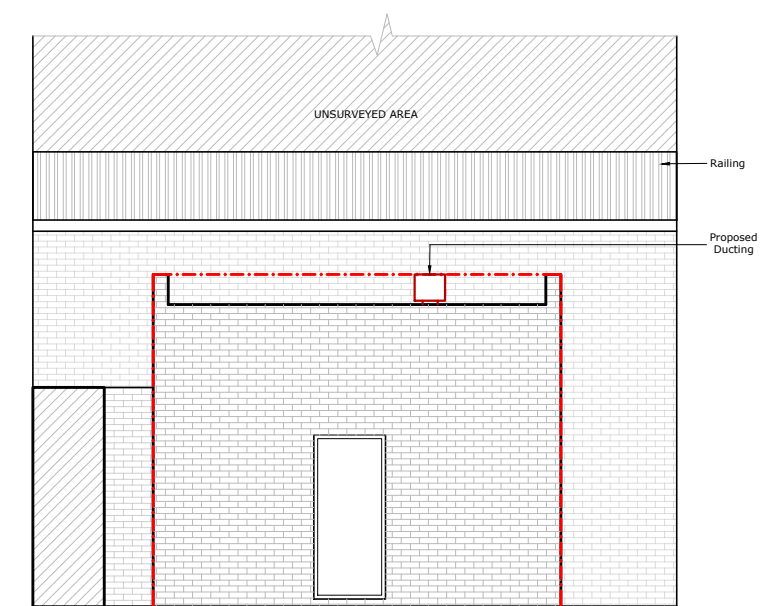

PROPOSED REAR ELEVATION

PLEASE NOTE
 1. All dimensions to be verified on site.
 2. All dimensions are in millimeters.
 3. No work shall commence until all approvals and agreements have been obtained. These include, Planning, Building Regulations, Water and party Wall.
 4. The Copyright of this drawing belong to Adv Planning Limited T/A Advance Architecture.

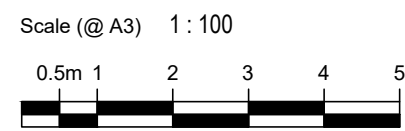

Drawn By IE
 Checked By KK

PROJECT STATUS

PLANNING
 EXISTING&PROPOSED SECTION&ELEVATION

PROJECT 326 GREEN LANES, LONDON, N13 5TW

SHEET
 JOB No.

SECTION & ELEVATION
24.020

DRAWING NUMBER
 DATE

P102 REV
 16/04/2024

ADVANCE ARCHITECTURE
 ARCHITECTURE / PLANNING / LICENSING
 352 Green Lanes, Palmers Green, London N13 5TJ - 020 8801 6601
 www.advancearchitecture.co.uk
 info@advancearchitecture.co.uk