


Mr K Bush.  
329 Kingsway HOVE BN3 4LD


www.morphewdesigns.construction  
07746198773  
email: shaun@morphewdesigns.construction

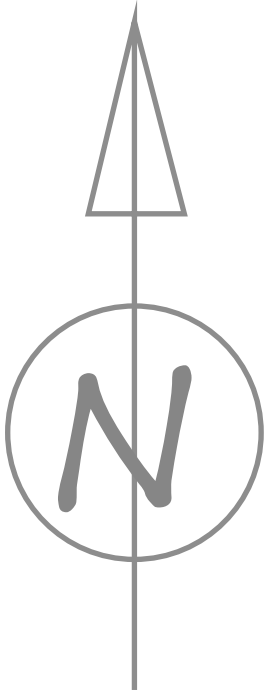

Dated: 23/04/2024  
Project ref: bus-12-23-E  
Development @329 Kingsway Hove

Page1 Location plan.  
A4 paper Scale 1:1250

Mr K Bush.  
329 Kingsway HOVE BN3 4LD

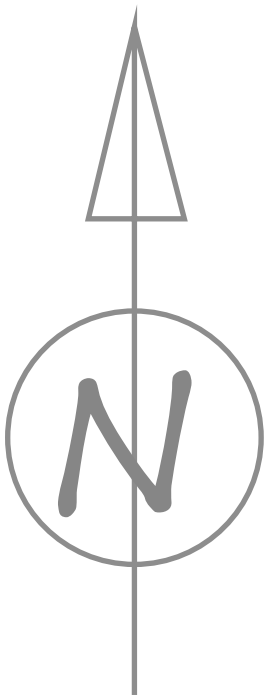

Proposed single storey development.

Dated: 23/04/2024

Project ref: bus-12-23-E


Development @329 Kingsway Hove

Page2 Block plan.

A4 paper Scale 1:500

Mr K Bush.  
329 Kingsway HOVE BN3 4LD

www.morphewdesigns.construction  
07746198773  
email: shaun@morphewdesigns.construction

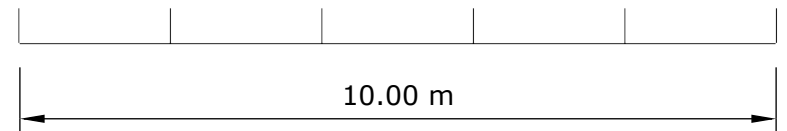


Dated: 23/04/2024  
Project ref: bus-12-23-E  
Development @329 Kingsway Hove

Page 3 Ground floor studio flat.  
Proposed Side elevation  
A4 paper Scale 1:100

Mr K Bush.  
329 Kingsway HOVE BN3 4LD

www.morphewdesigns.construction  
07746198773  
email: shaun@morphewdesigns.construction

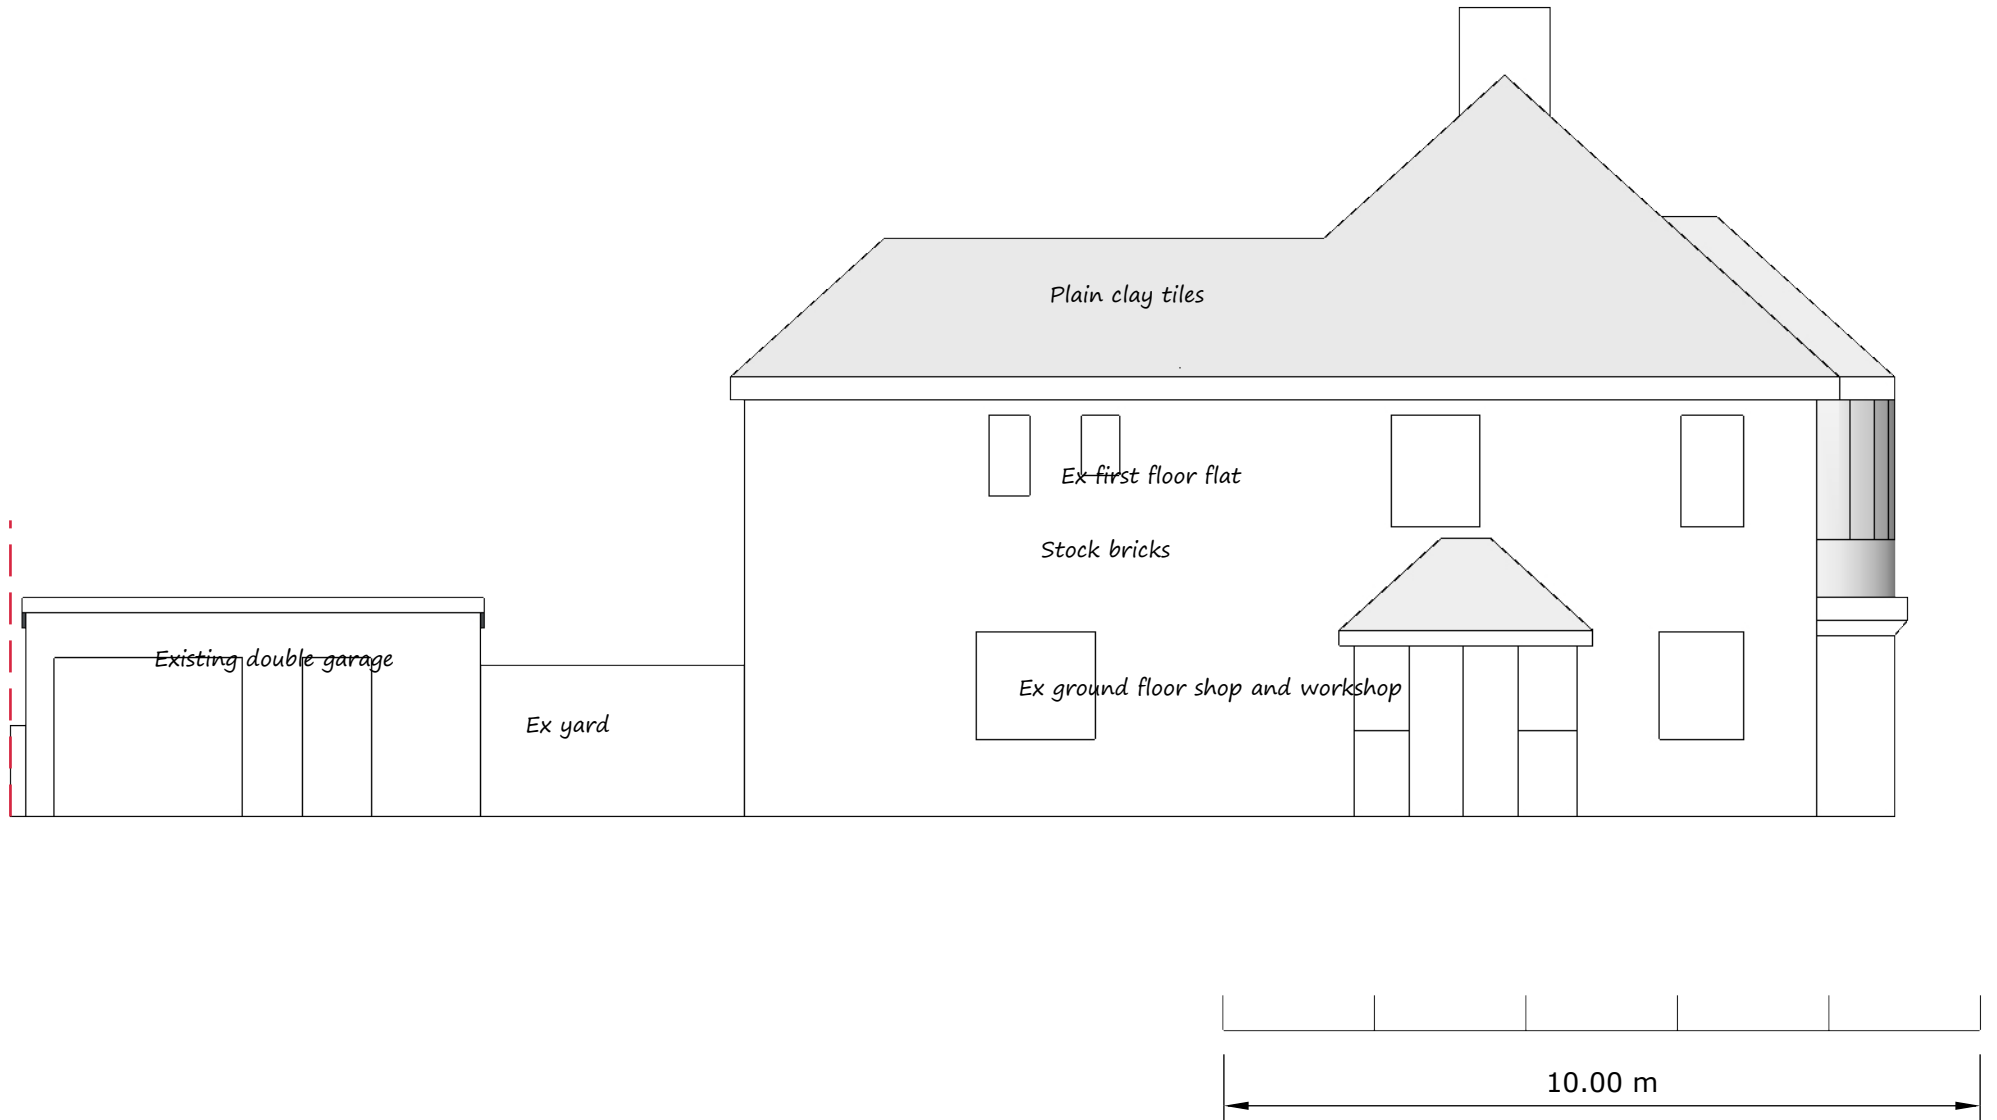


Dated: 23/04/2024  
Project ref: bus-12-23-E  
Development @329 Kingsway Hove


Page4 Ground floor studio flat.  
Ex Side elevation  
A4 paper Scale 1:100

Mr K Bush.  
329 Kingsway HOVE BN3 4LD


www.morphewdesigns.construction  
07746198773  
email: shaun@morphewdesigns.construction

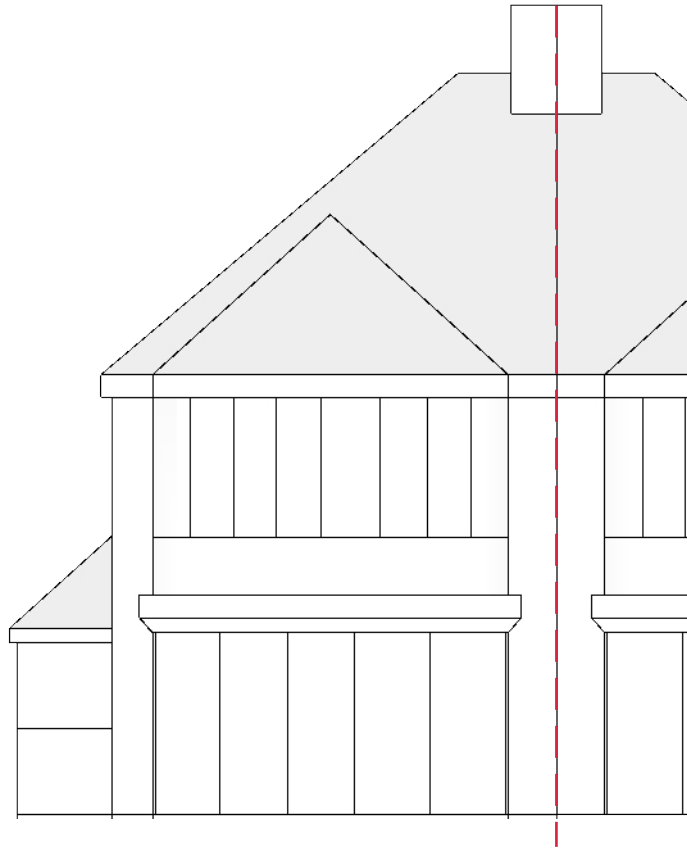

Front Elevation

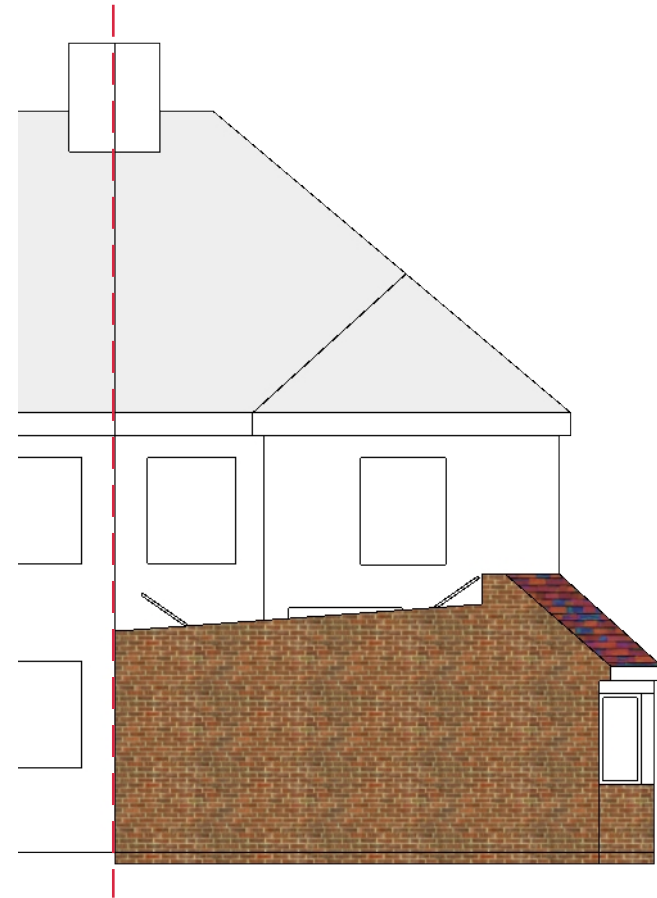

Rear elevation

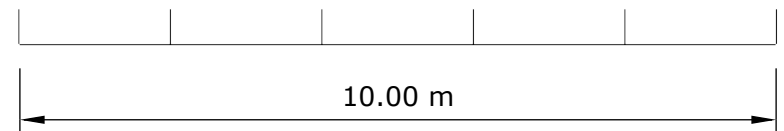


Dated: 23/04/2024  
Project ref: bus-12-23-E  
Development @329 Kingsway Hove


Page 5 Ground floor studio flat.  
Proposed Front and rear elevations  
A4 paper Scale 1:100

Mr K Bush.  
329 Kingsway HOVE BN3 4LD


www.morphewdesigns.construction  
07746198773  
email: shaun@morphewdesigns.construction

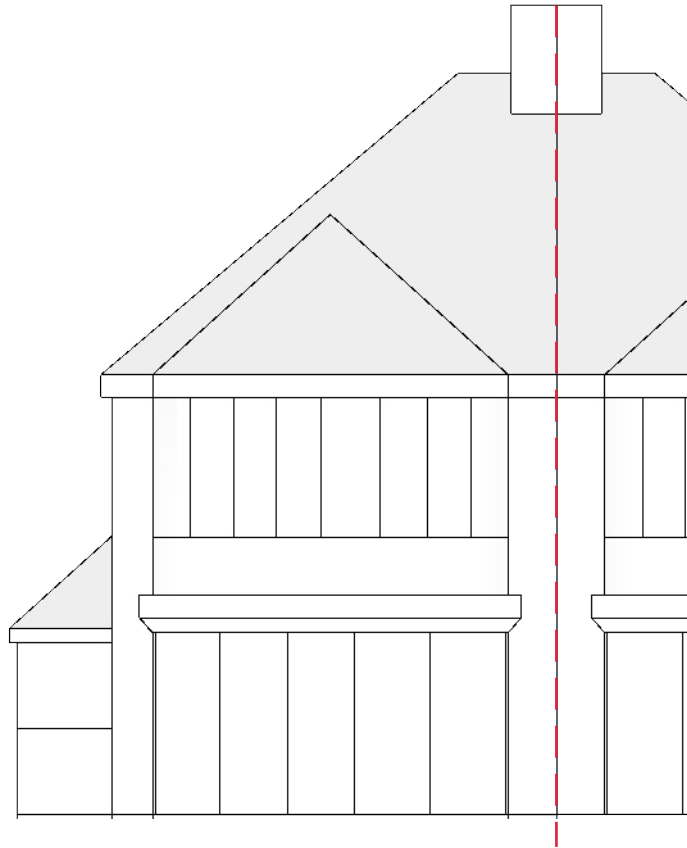

Front Elevation

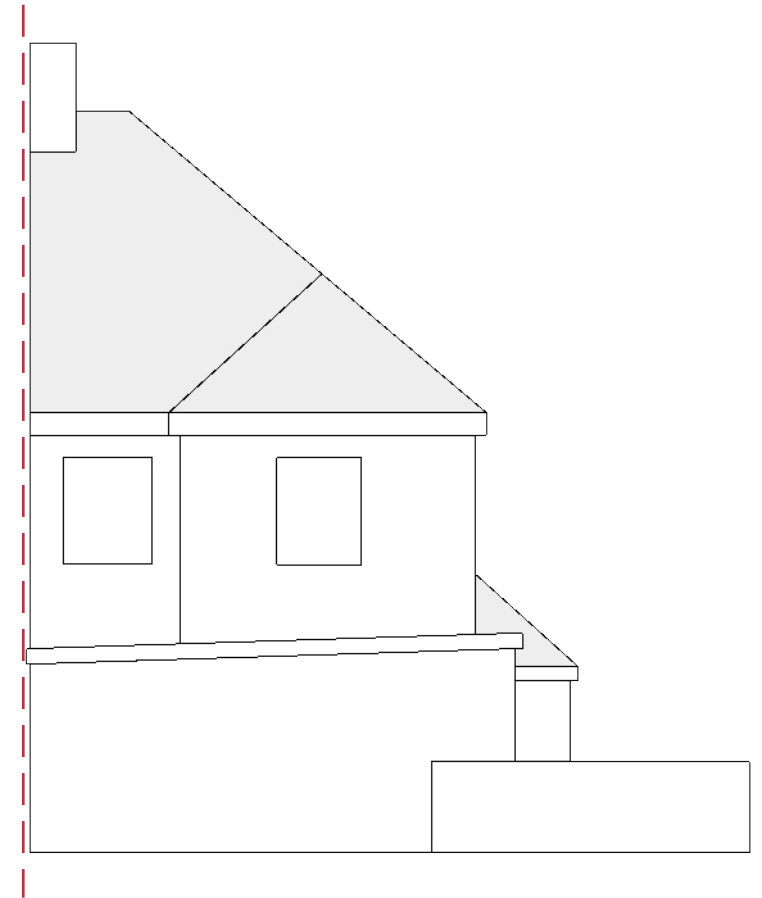

Rear elevation


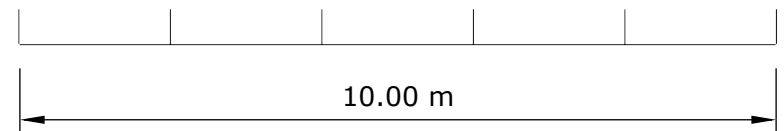


Dated: 23/04/2024  
Project ref: bus-12-23-E  
Development @329 Kingsway Hove

Page 6 Ground floor studio flat.  
Existing Front and rear elevations  
A4 paper Scale 1:100

Mr K Bush.  
329 Kingsway HOVE BN3 4LD

www.morphewdesigns.construction  
07746198773  
email: shaun@morphewdesigns.construction


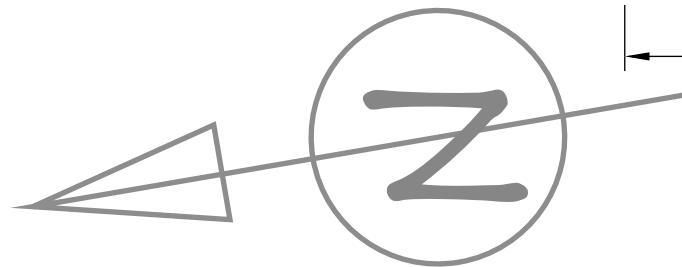
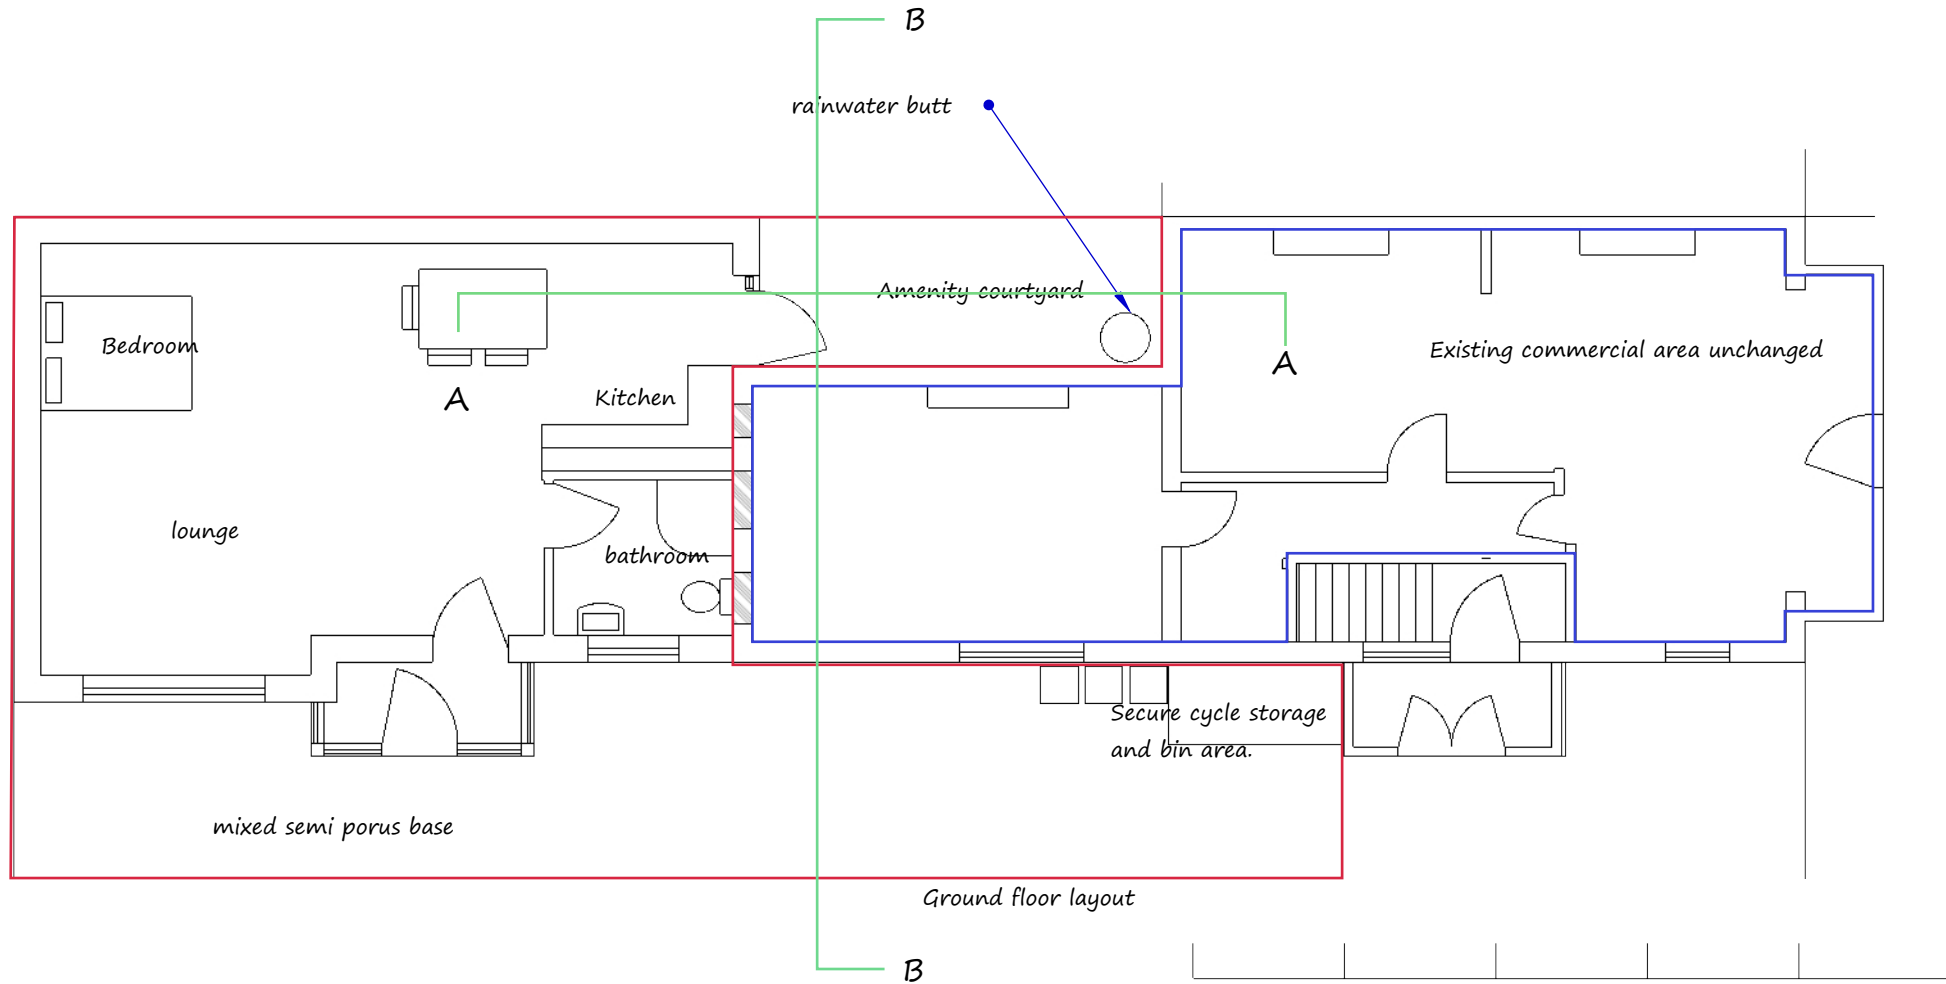


Dated: 23/04/2024  
Project ref: bus-12-23-E  
Development @329 Kingsway Hove

Page 7 Ground floor studio flat.  
Ground floor layout  
A4 paper Scale 1:100

Mr K Bush.  
329 Kingsway HOVE BN3 4LD

www.morphewdesigns.construction  
07746198773  
email: shaun@morphewdesigns.construction

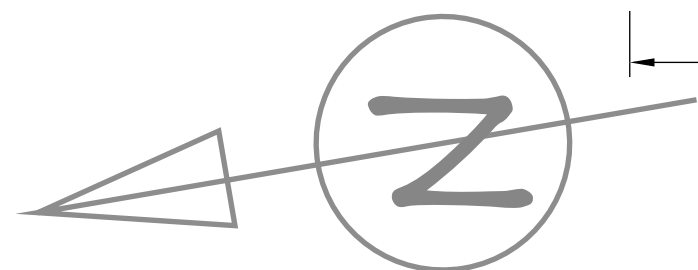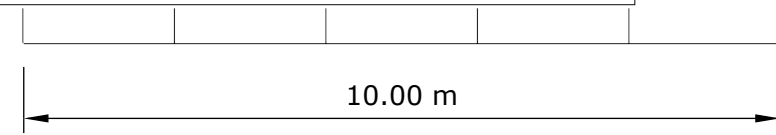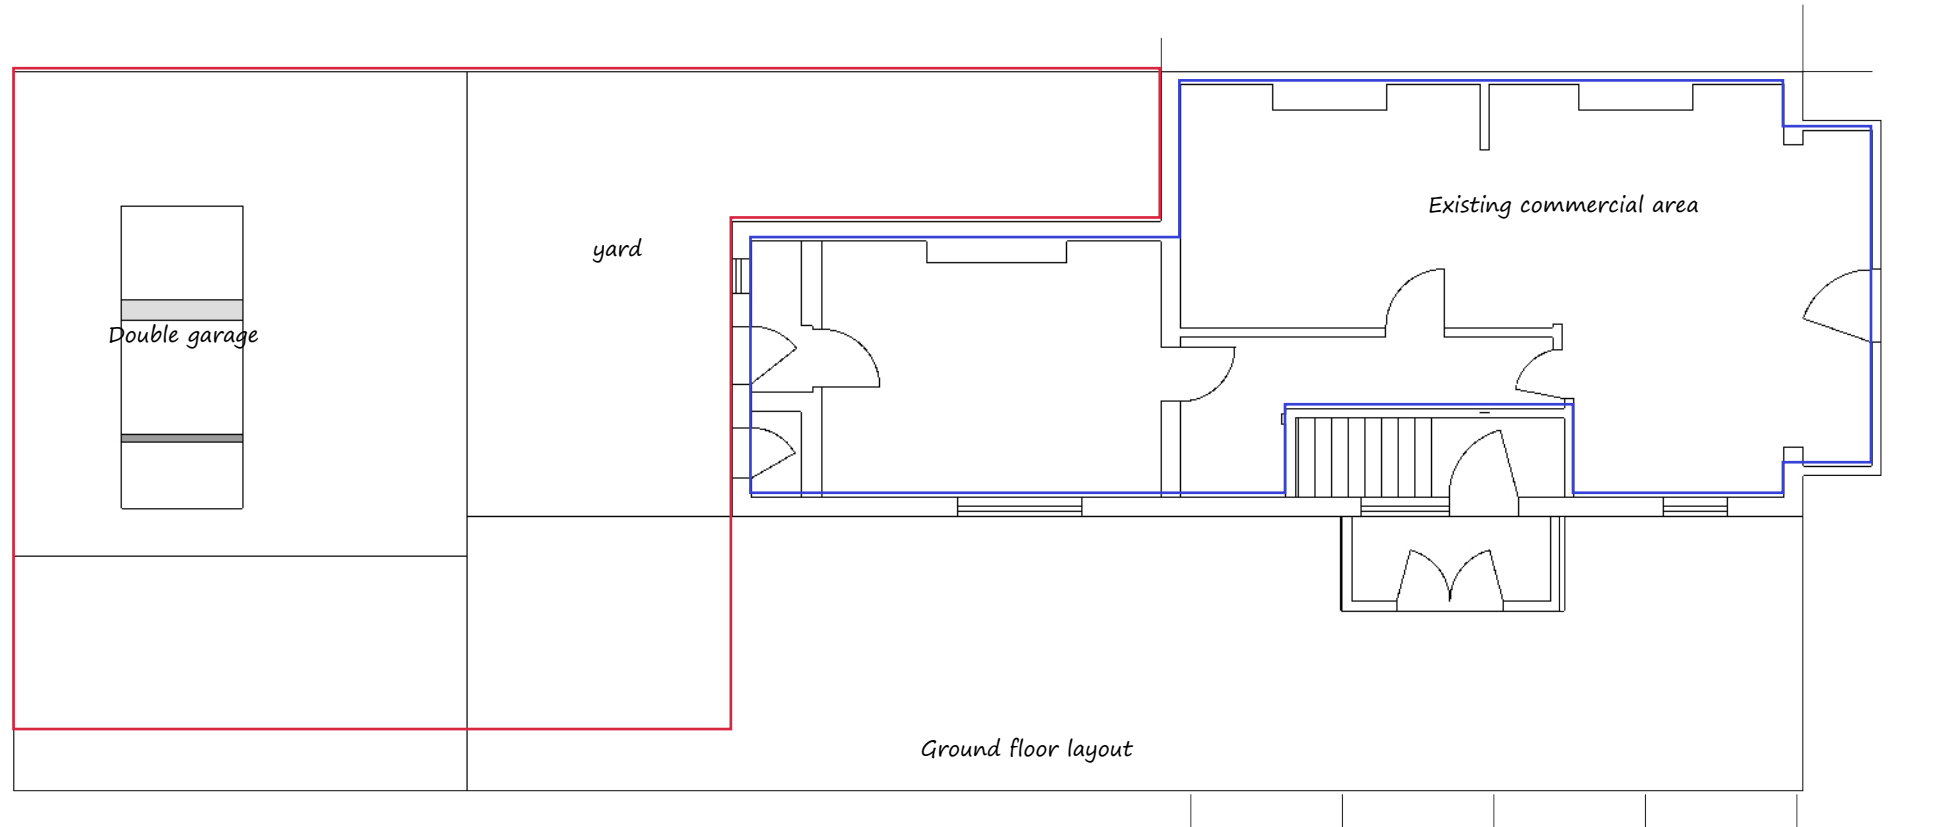


Dated: 23/04/2024  
Project ref: bus-12-23-E  
Development @329 Kingsway Hove

Page 8 Ground floor studio flat.  
Existing Ground floor layout  
A4 paper Scale 1:100




Mr K Bush.  
329 Kingsway HOVE BN3 4LD

www.morphewdesigns.construction  
07746198773  
email: shaun@morphewdesigns.construction

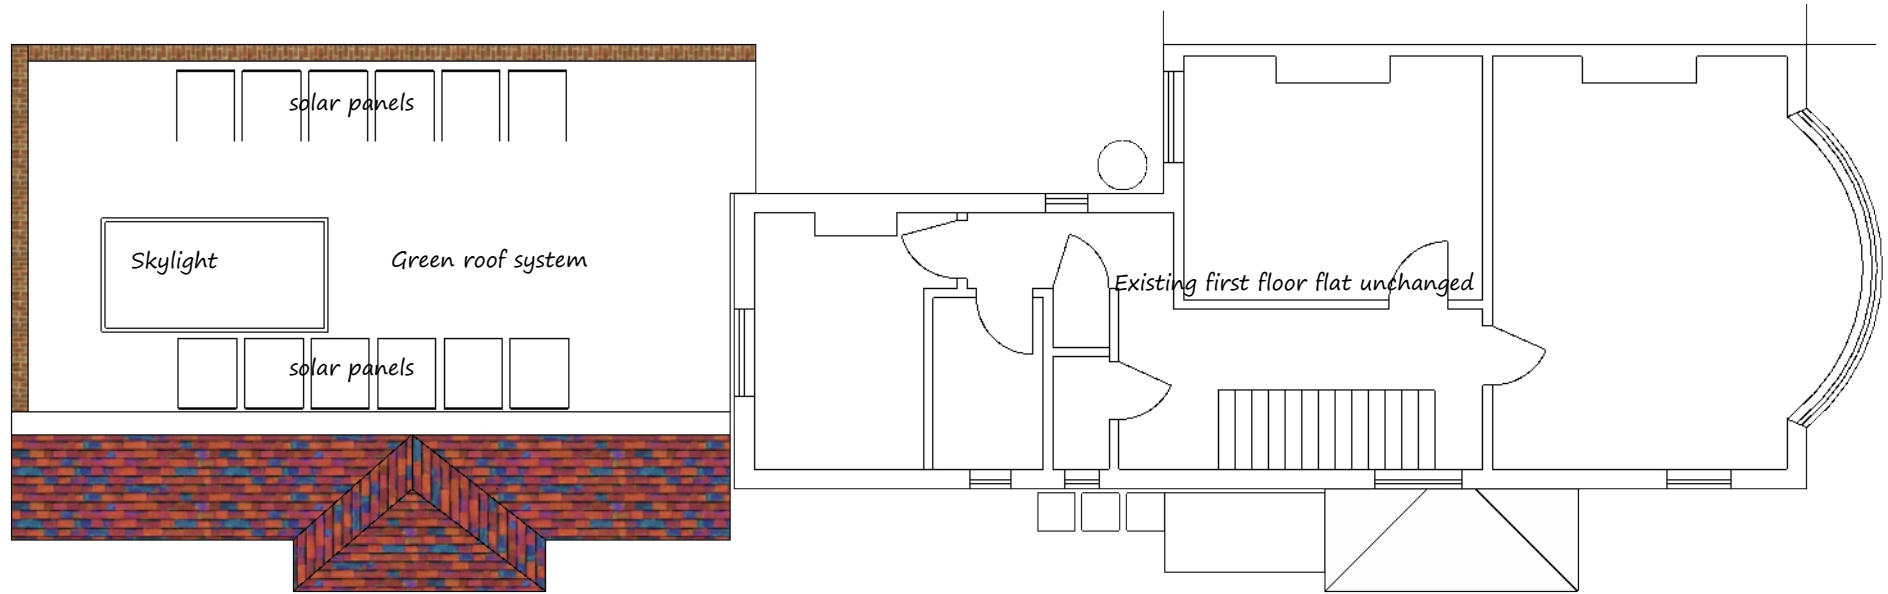

First floor layout

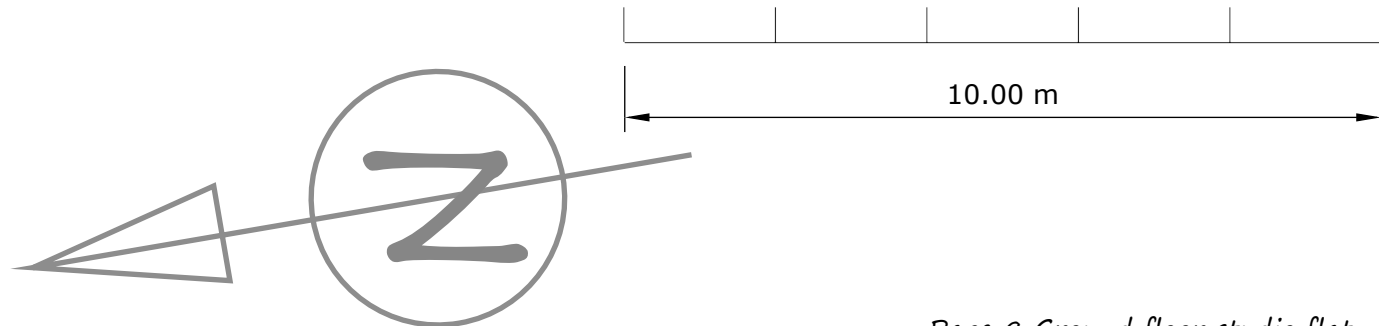


Dated: 23/04/2024  
Project ref: bus-12-23-E  
Development @329 Kingsway Hove

Page 9 Ground floor studio flat.  
Proposed First floor layout  
A4 paper Scale 1:100

Mr K Bush.  
329 Kingsway HOVE BN3 4LD

www.morphewdesigns.construction  
07746198773  
email: shaun@morphewdesigns.construction

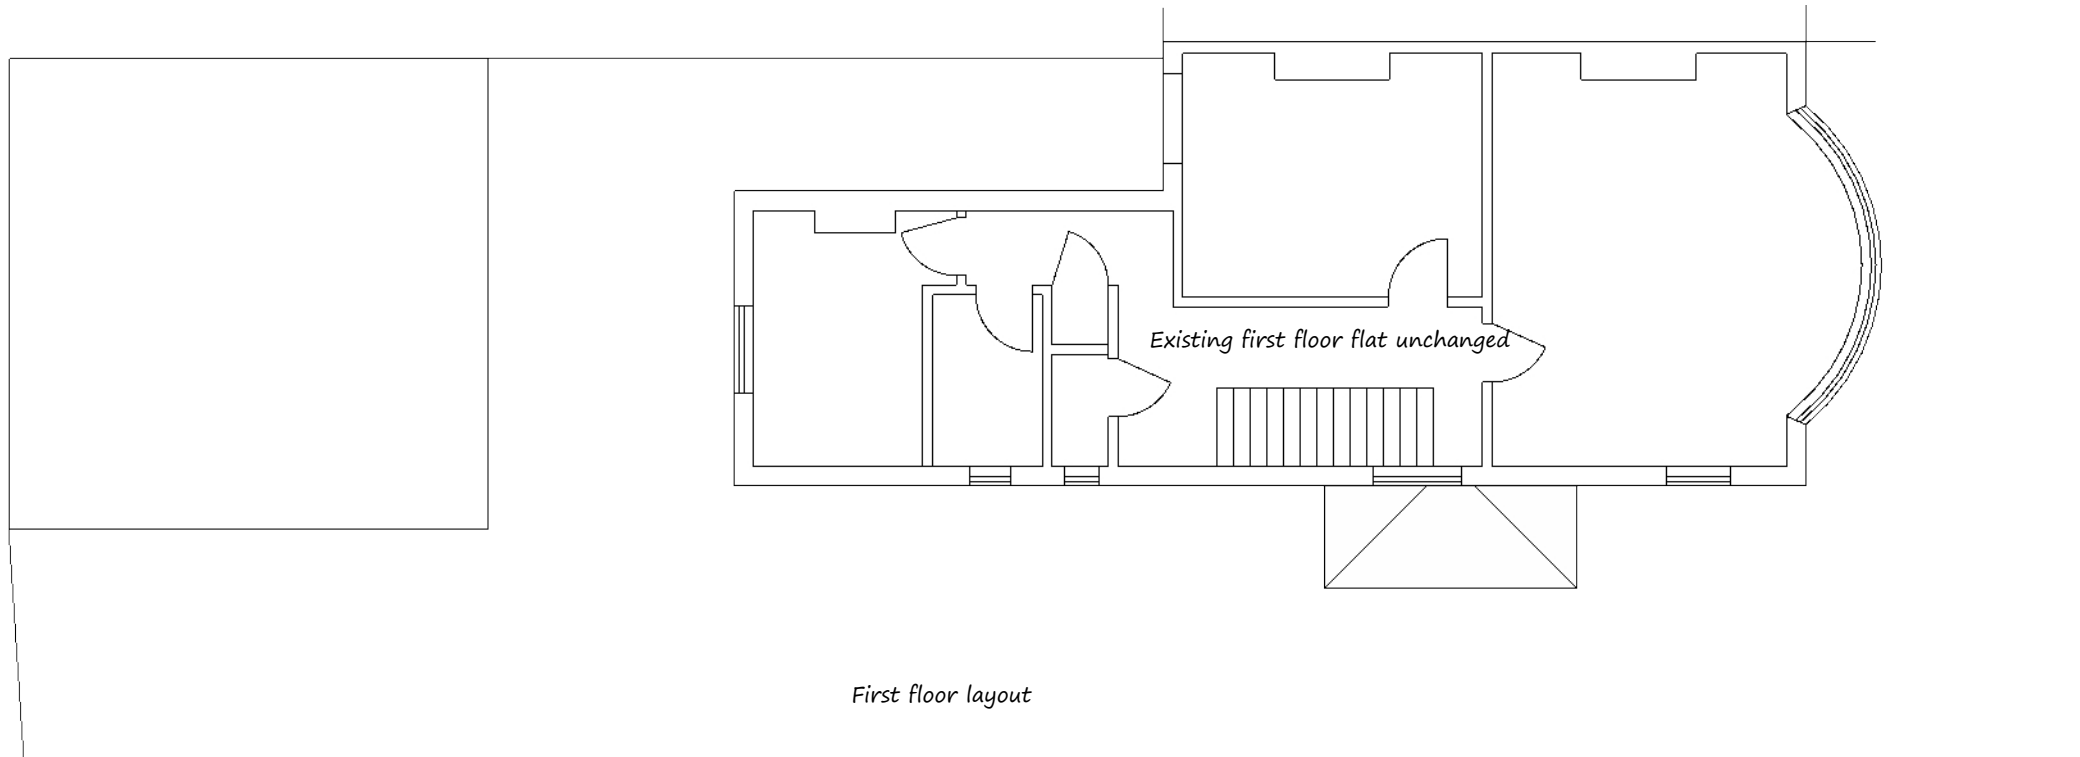

First floor layout

Dated: 23/04/2024

Project ref: bus-12-23-E

Development @329 Kingsway Hove



Page 10 Ground floor studio flat.

Existing First floor layout

A4 paper Scale 1:100

Mr K Bush.  
329 Kingsway HOVE BN3 4LD

www.morphewdesigns.construction  
07746198773  
email: shaun@morphewdesigns.construction

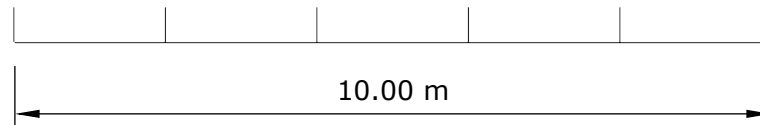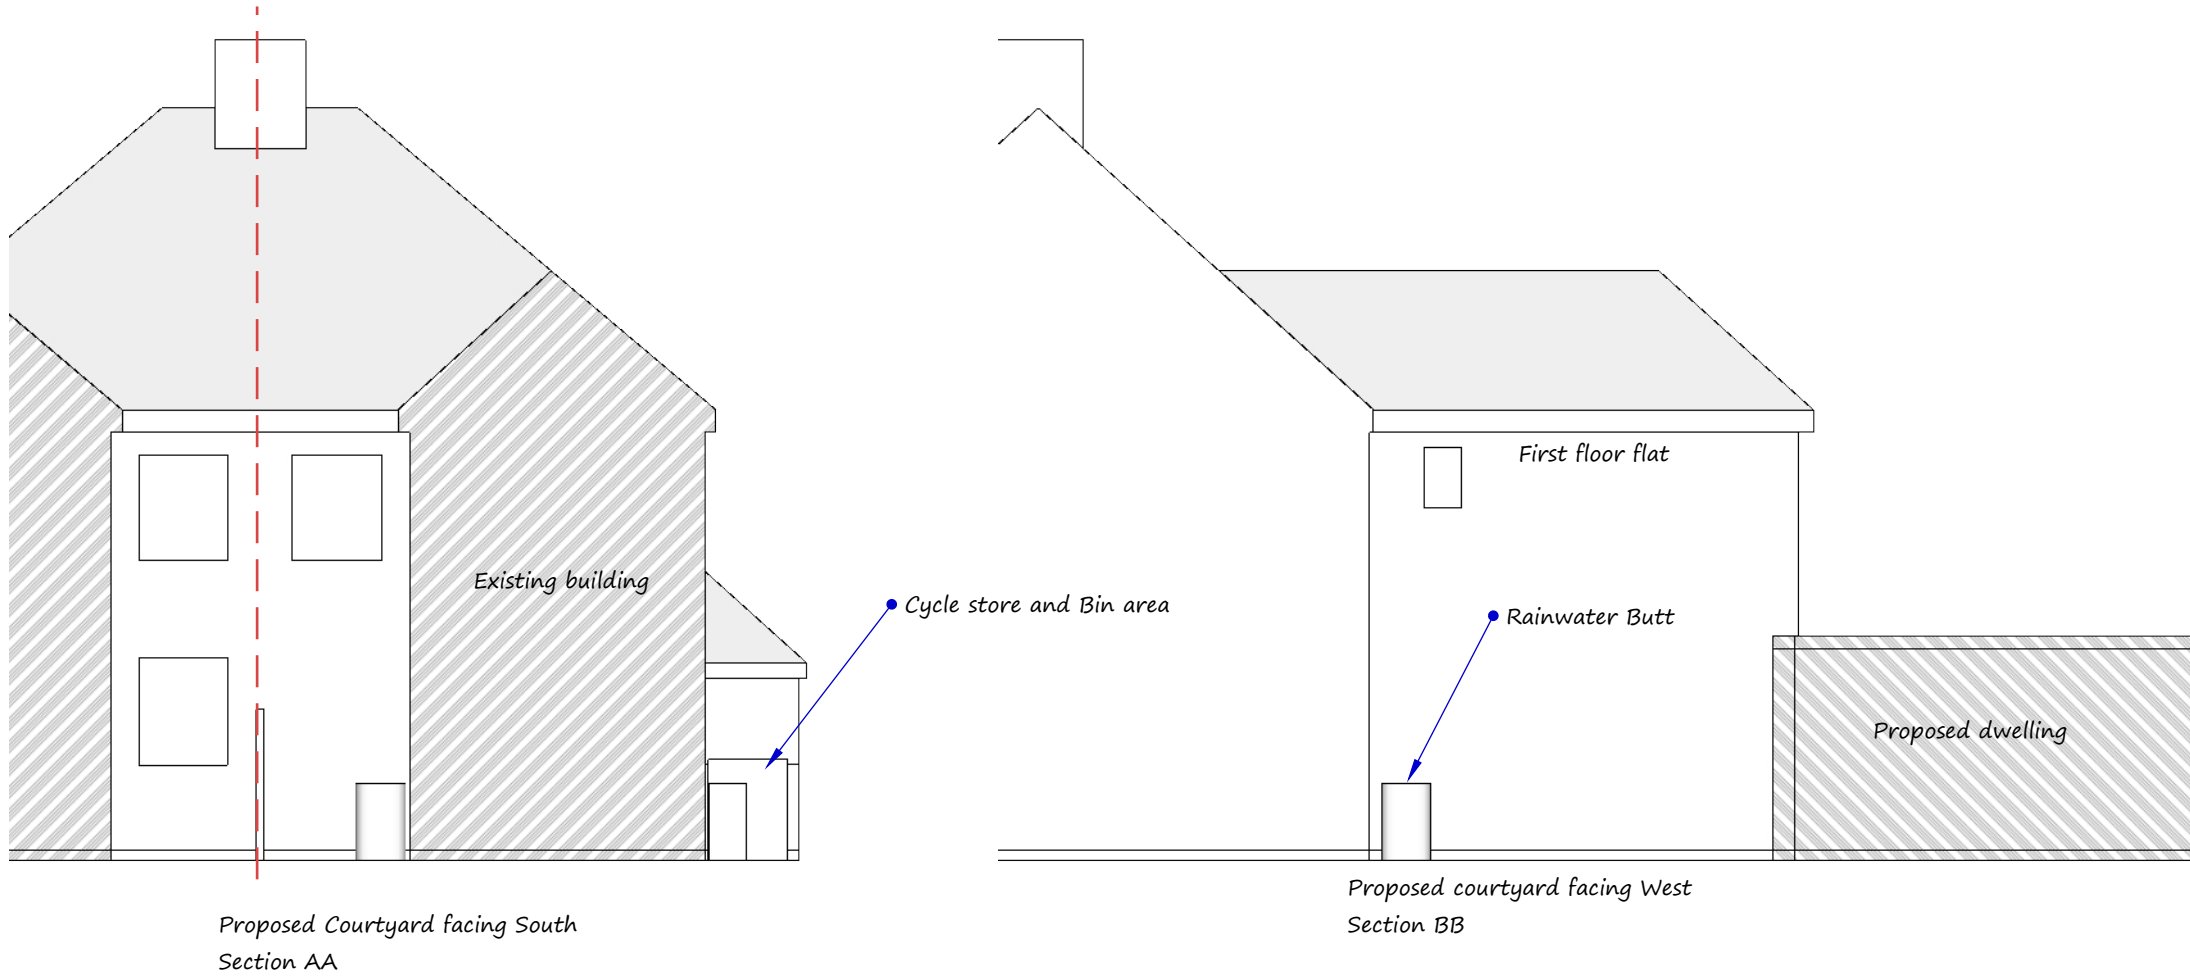

Dated: 23/04/2024  
Project ref: bus-12-23-E  
Development @329 Kingsway Hove

Page 11 Proposed Courtyard Elevations  
A4 paper Scale 1:100