


existing elevations

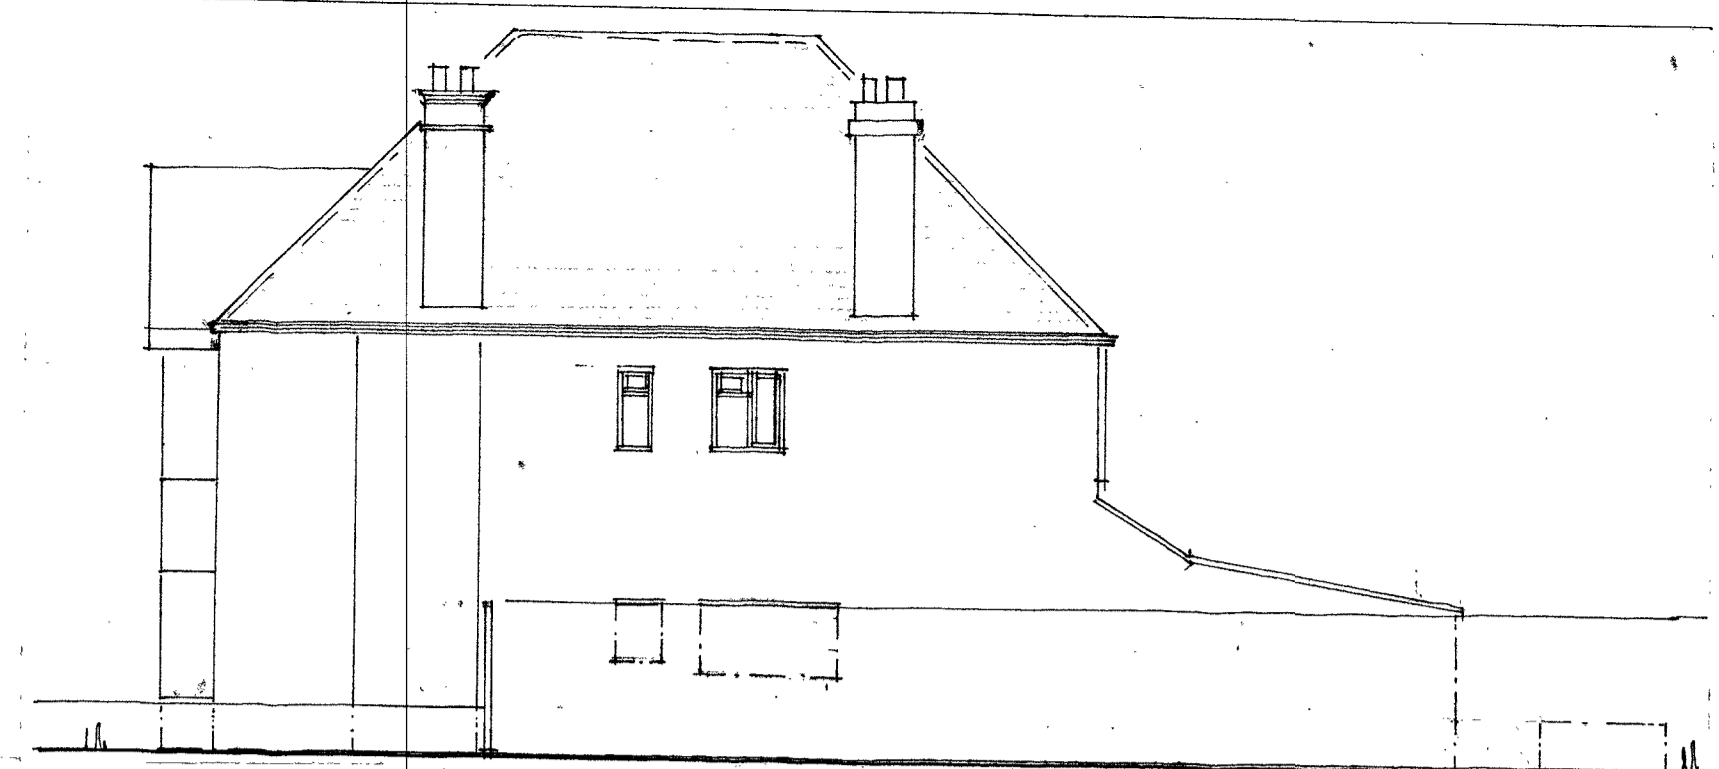


EAST



NORTH




WEST

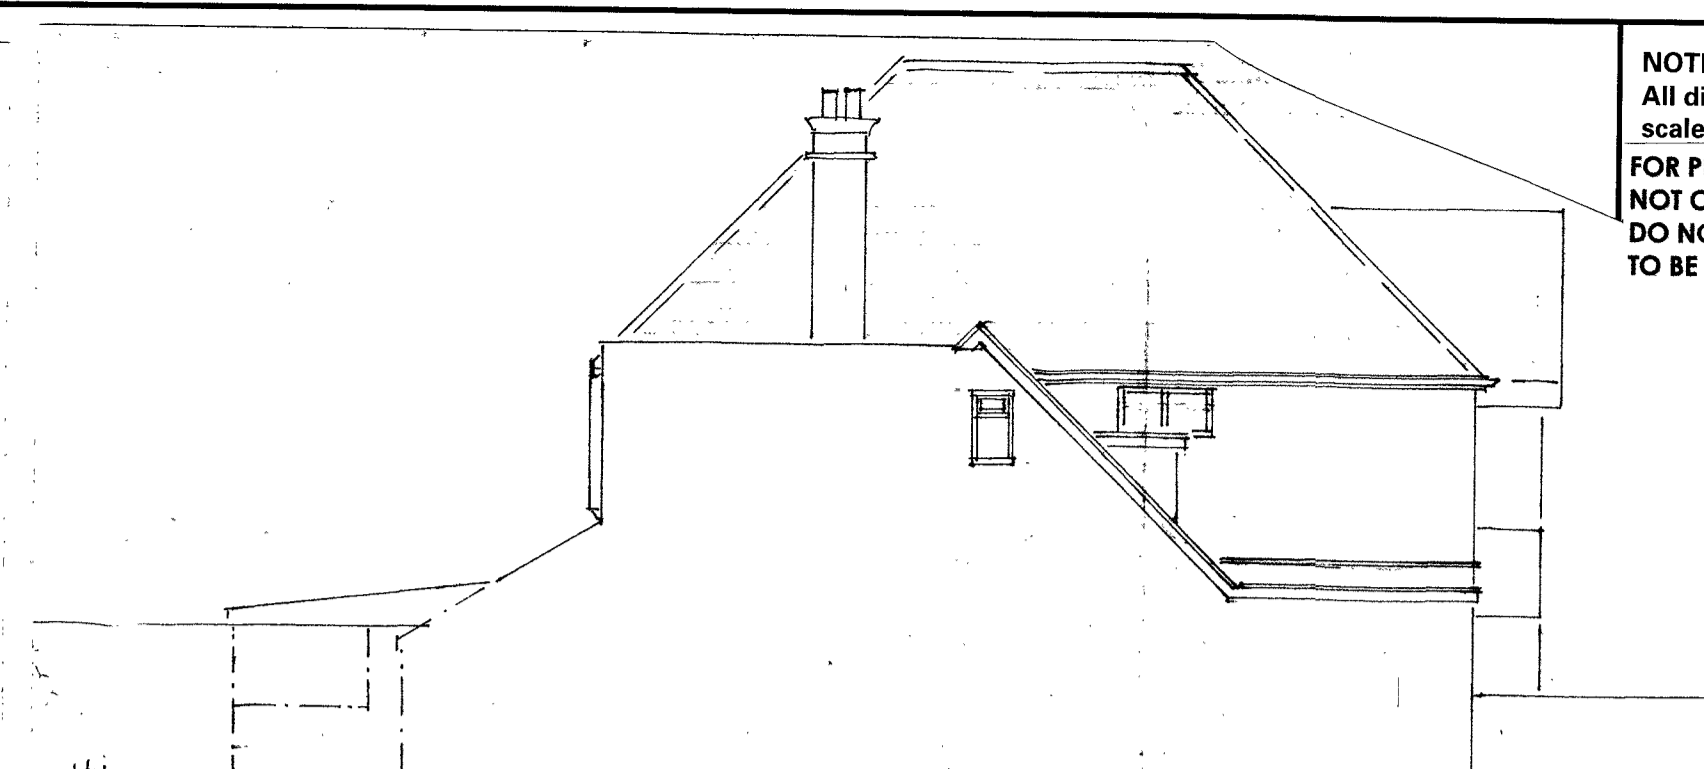


SOUTH


NOTES:
All dimensions must be checked on site and not scaled from this drawing.
FOR PLANNING + BUILDING REGULATIONS ONLY
NOT CONSTRUCTION ISSUE
DO NOT SCALE DRAWING (except for planning purposes)
TO BE READ IN CONJUNCTION WITH ENGINEER'S DESIGN

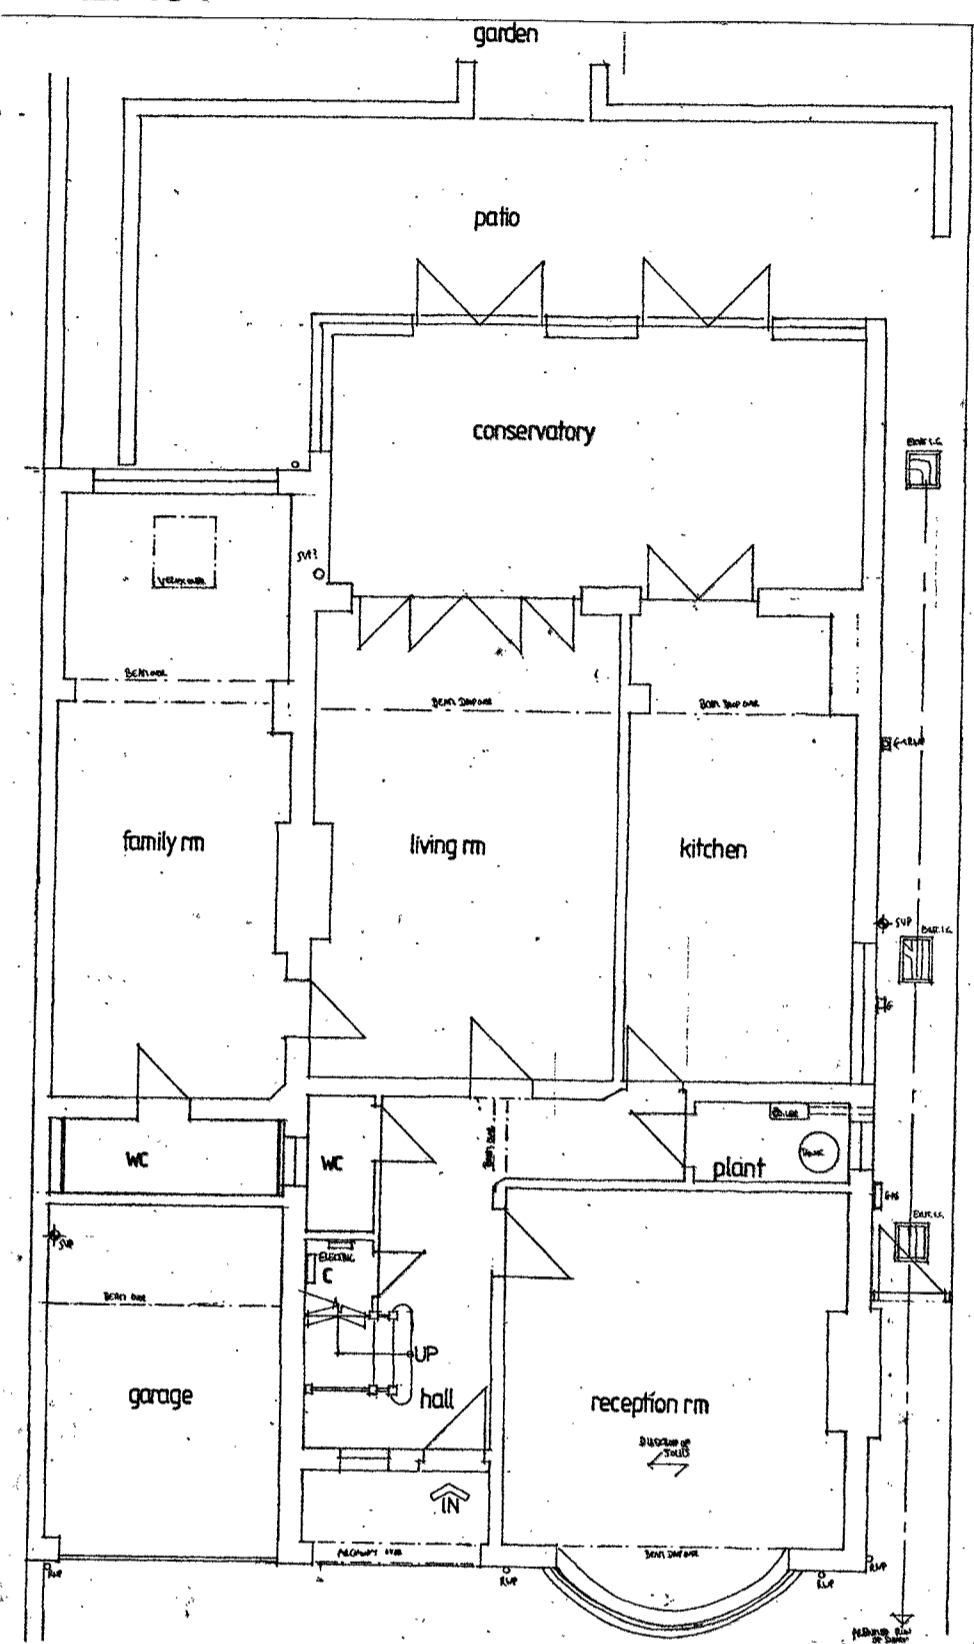


existing GROUND FLOOR

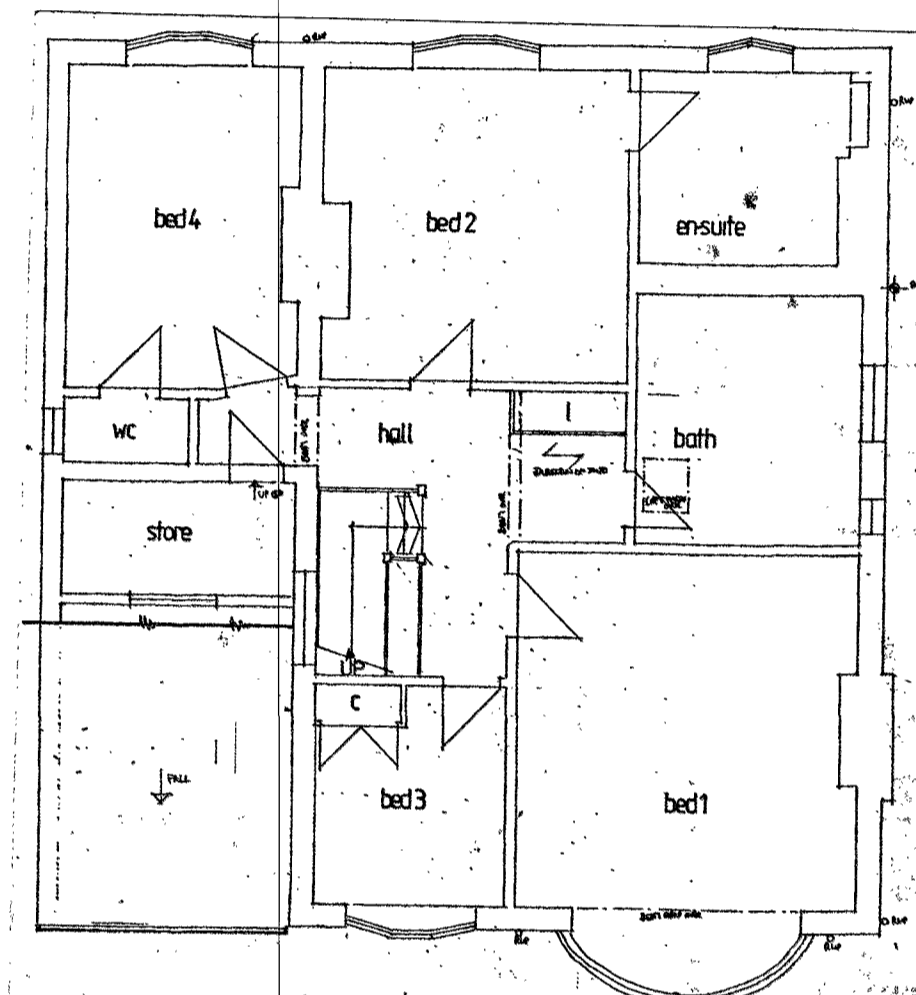


existing FIRST FLOOR

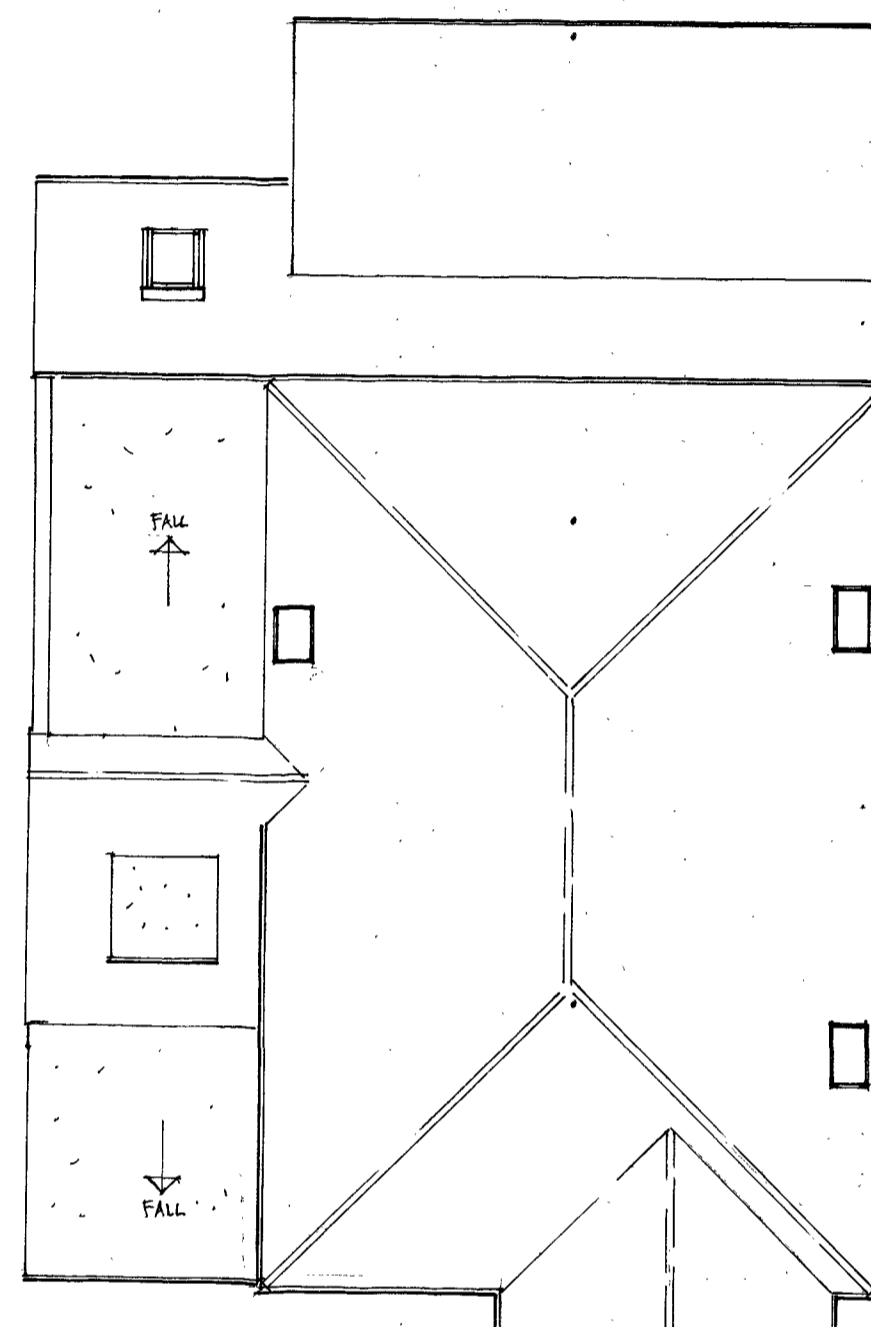


existing ROOF PLAN

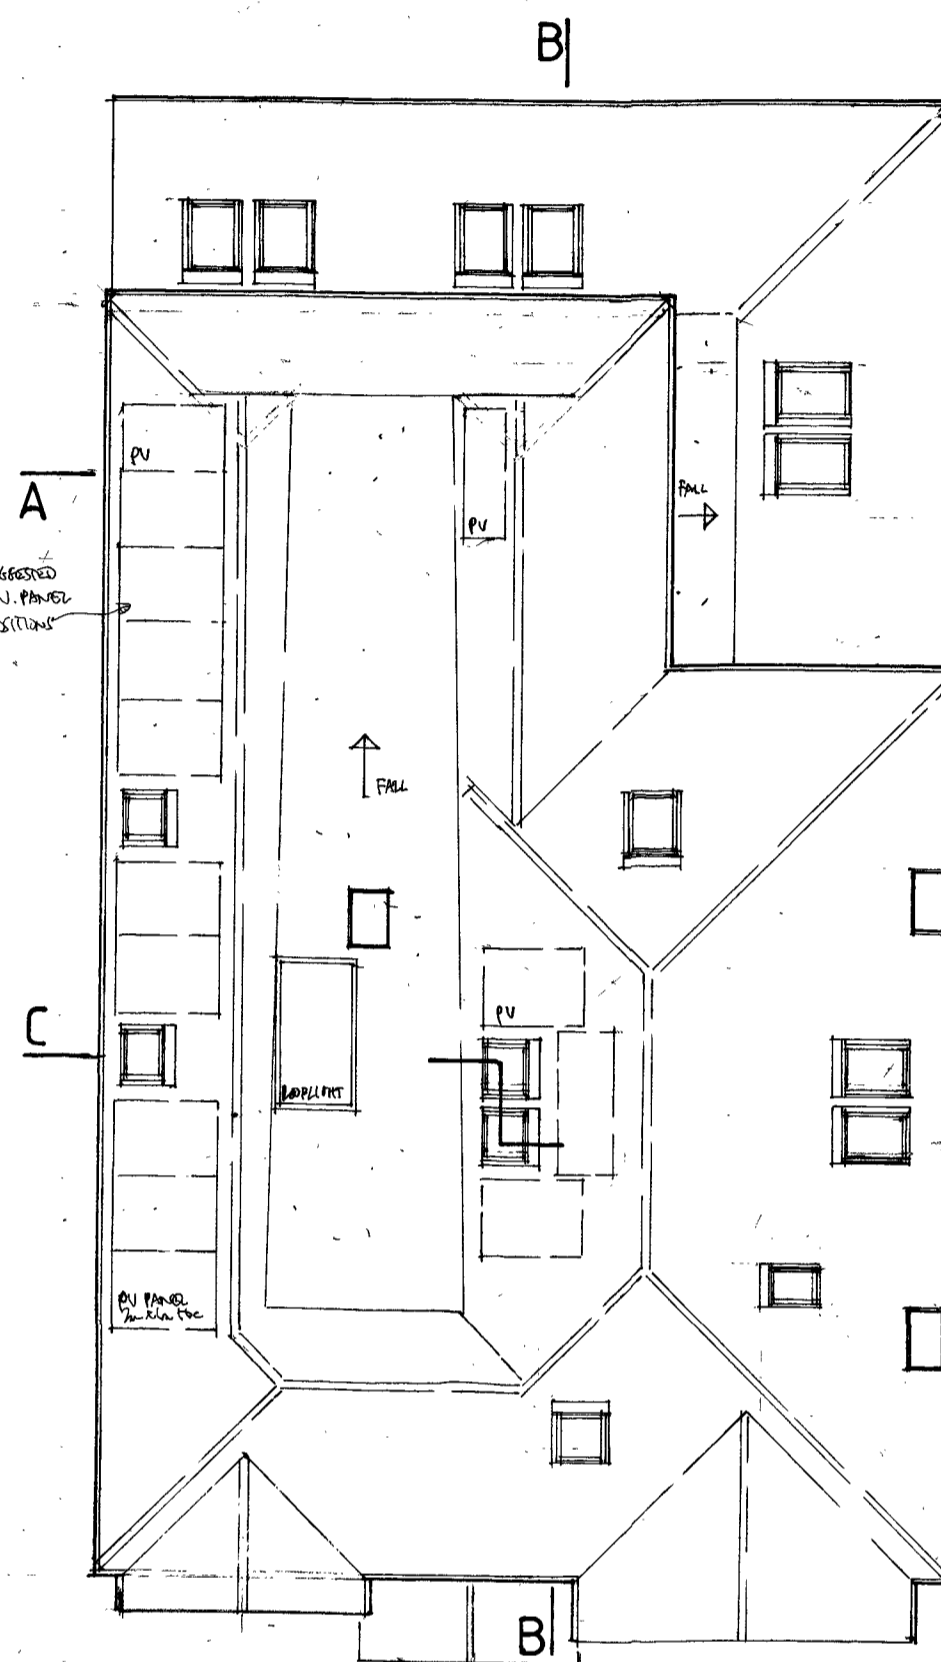


proposed ROOF PLAN

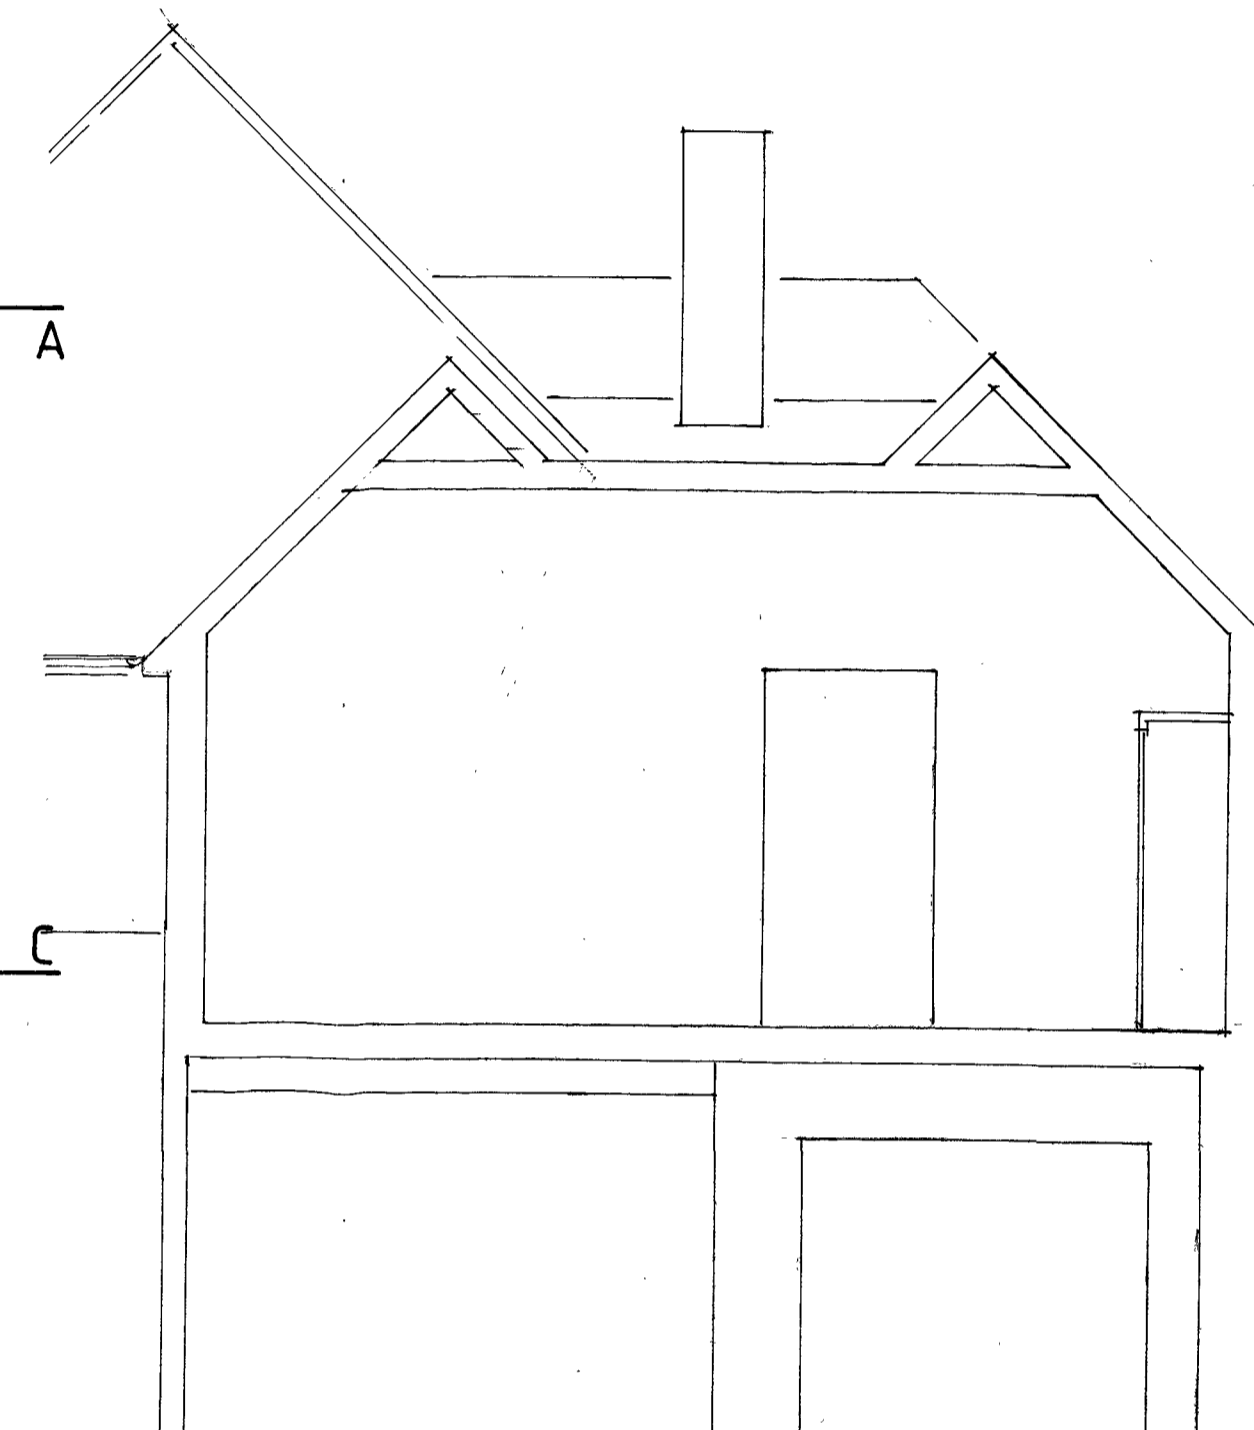

SECTION AA

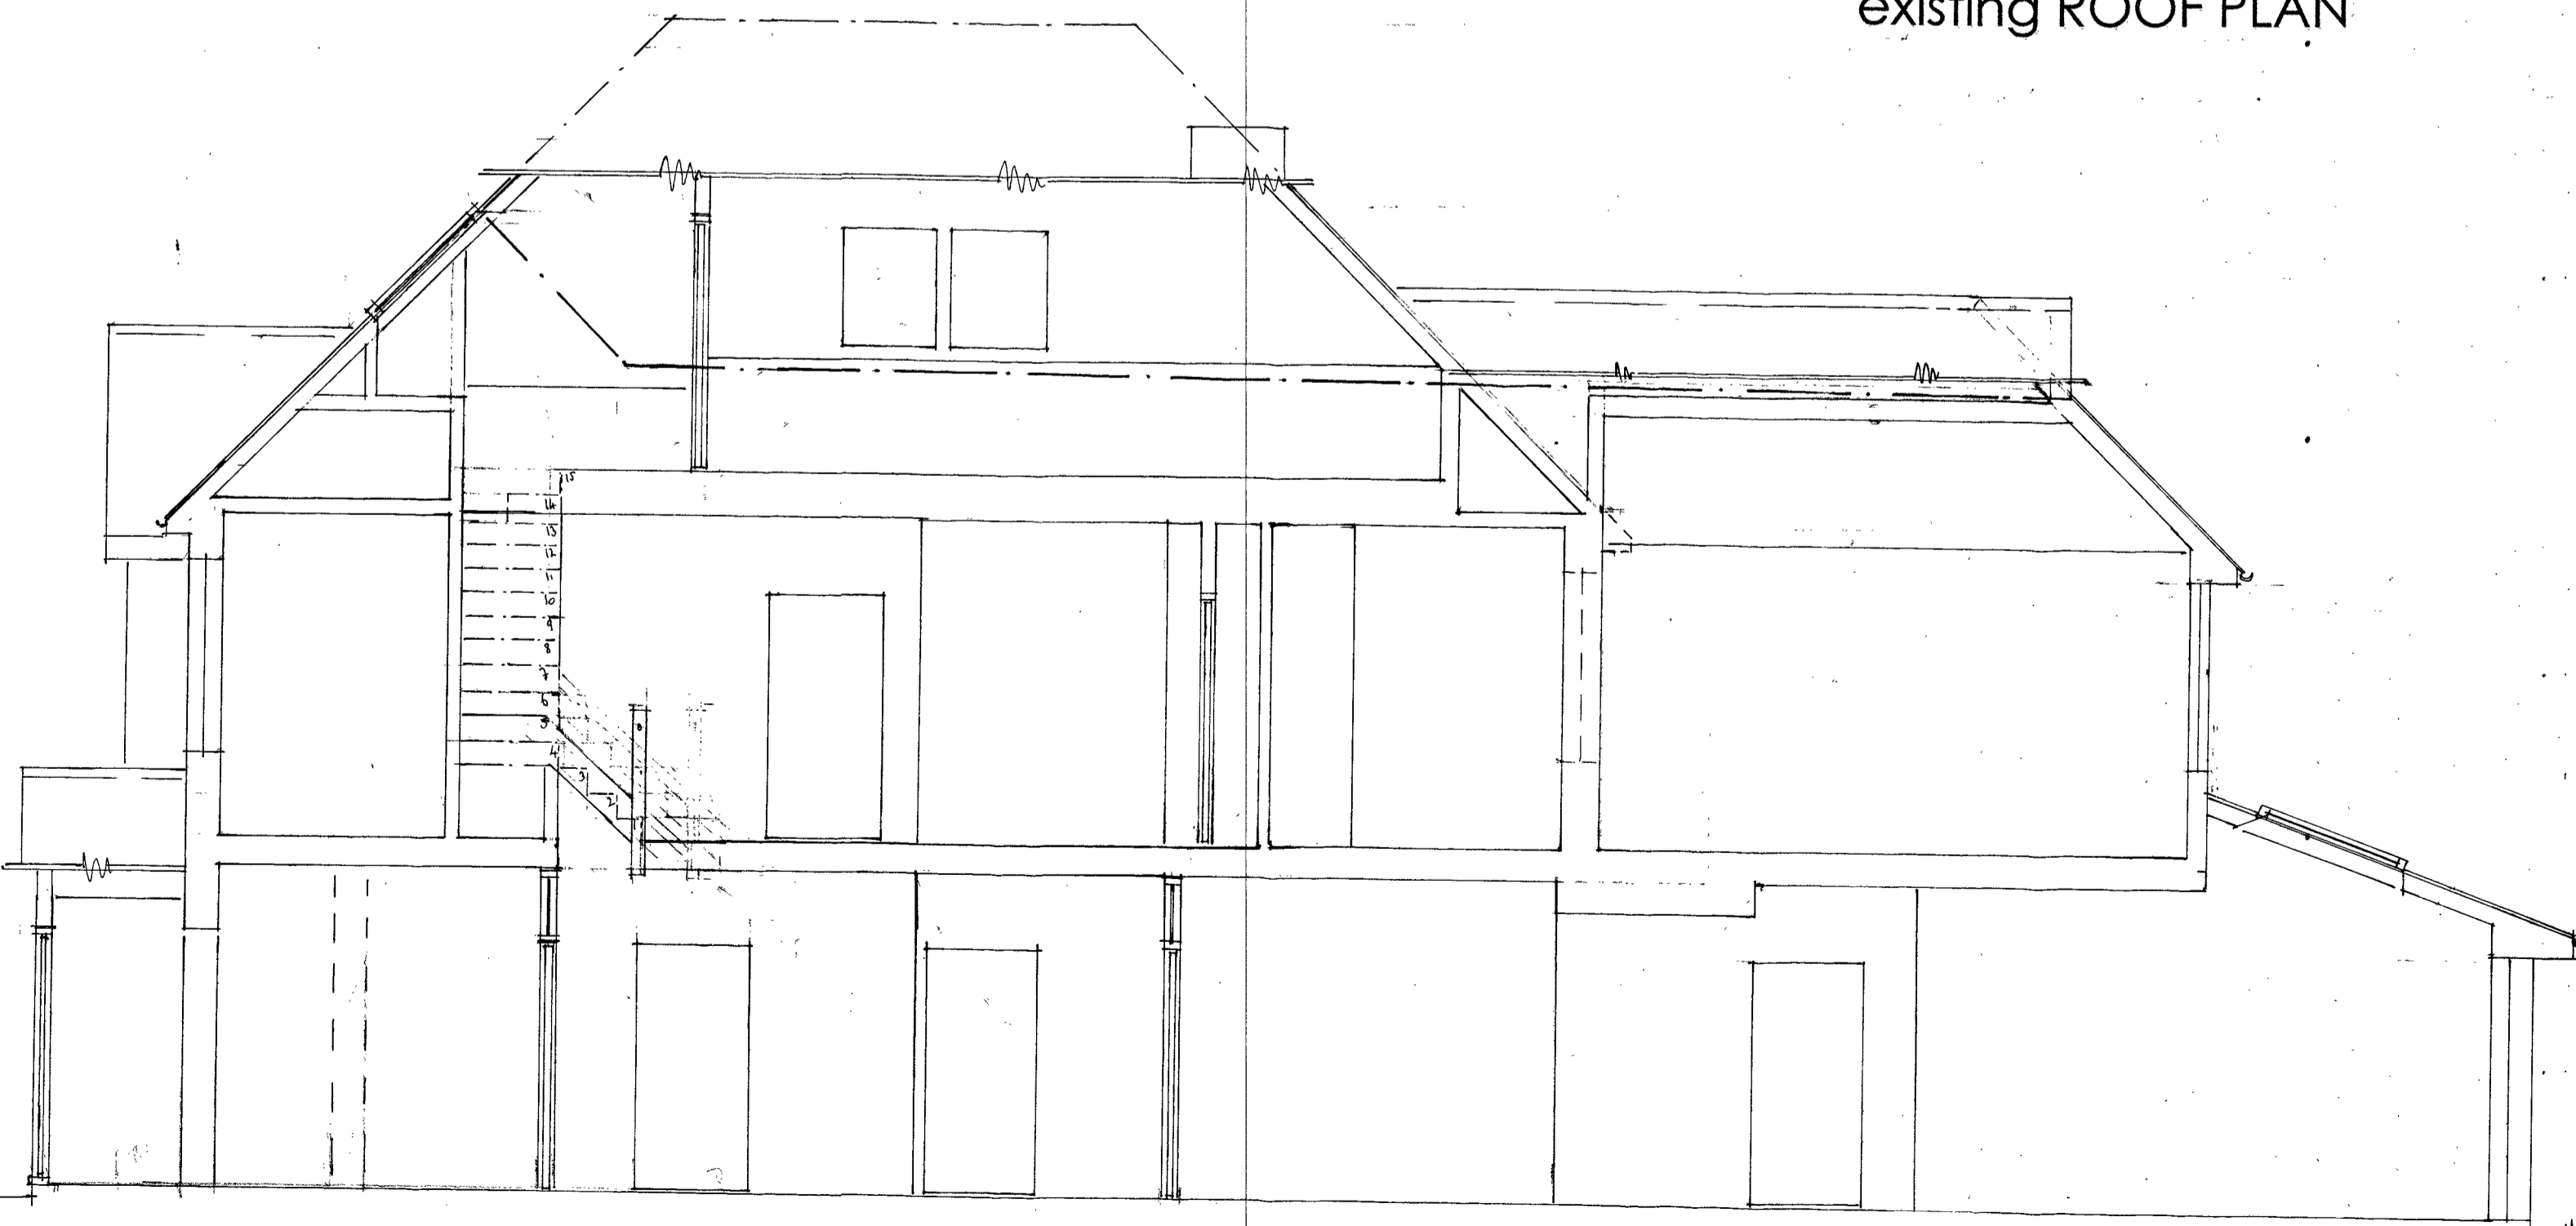


SECTION BB

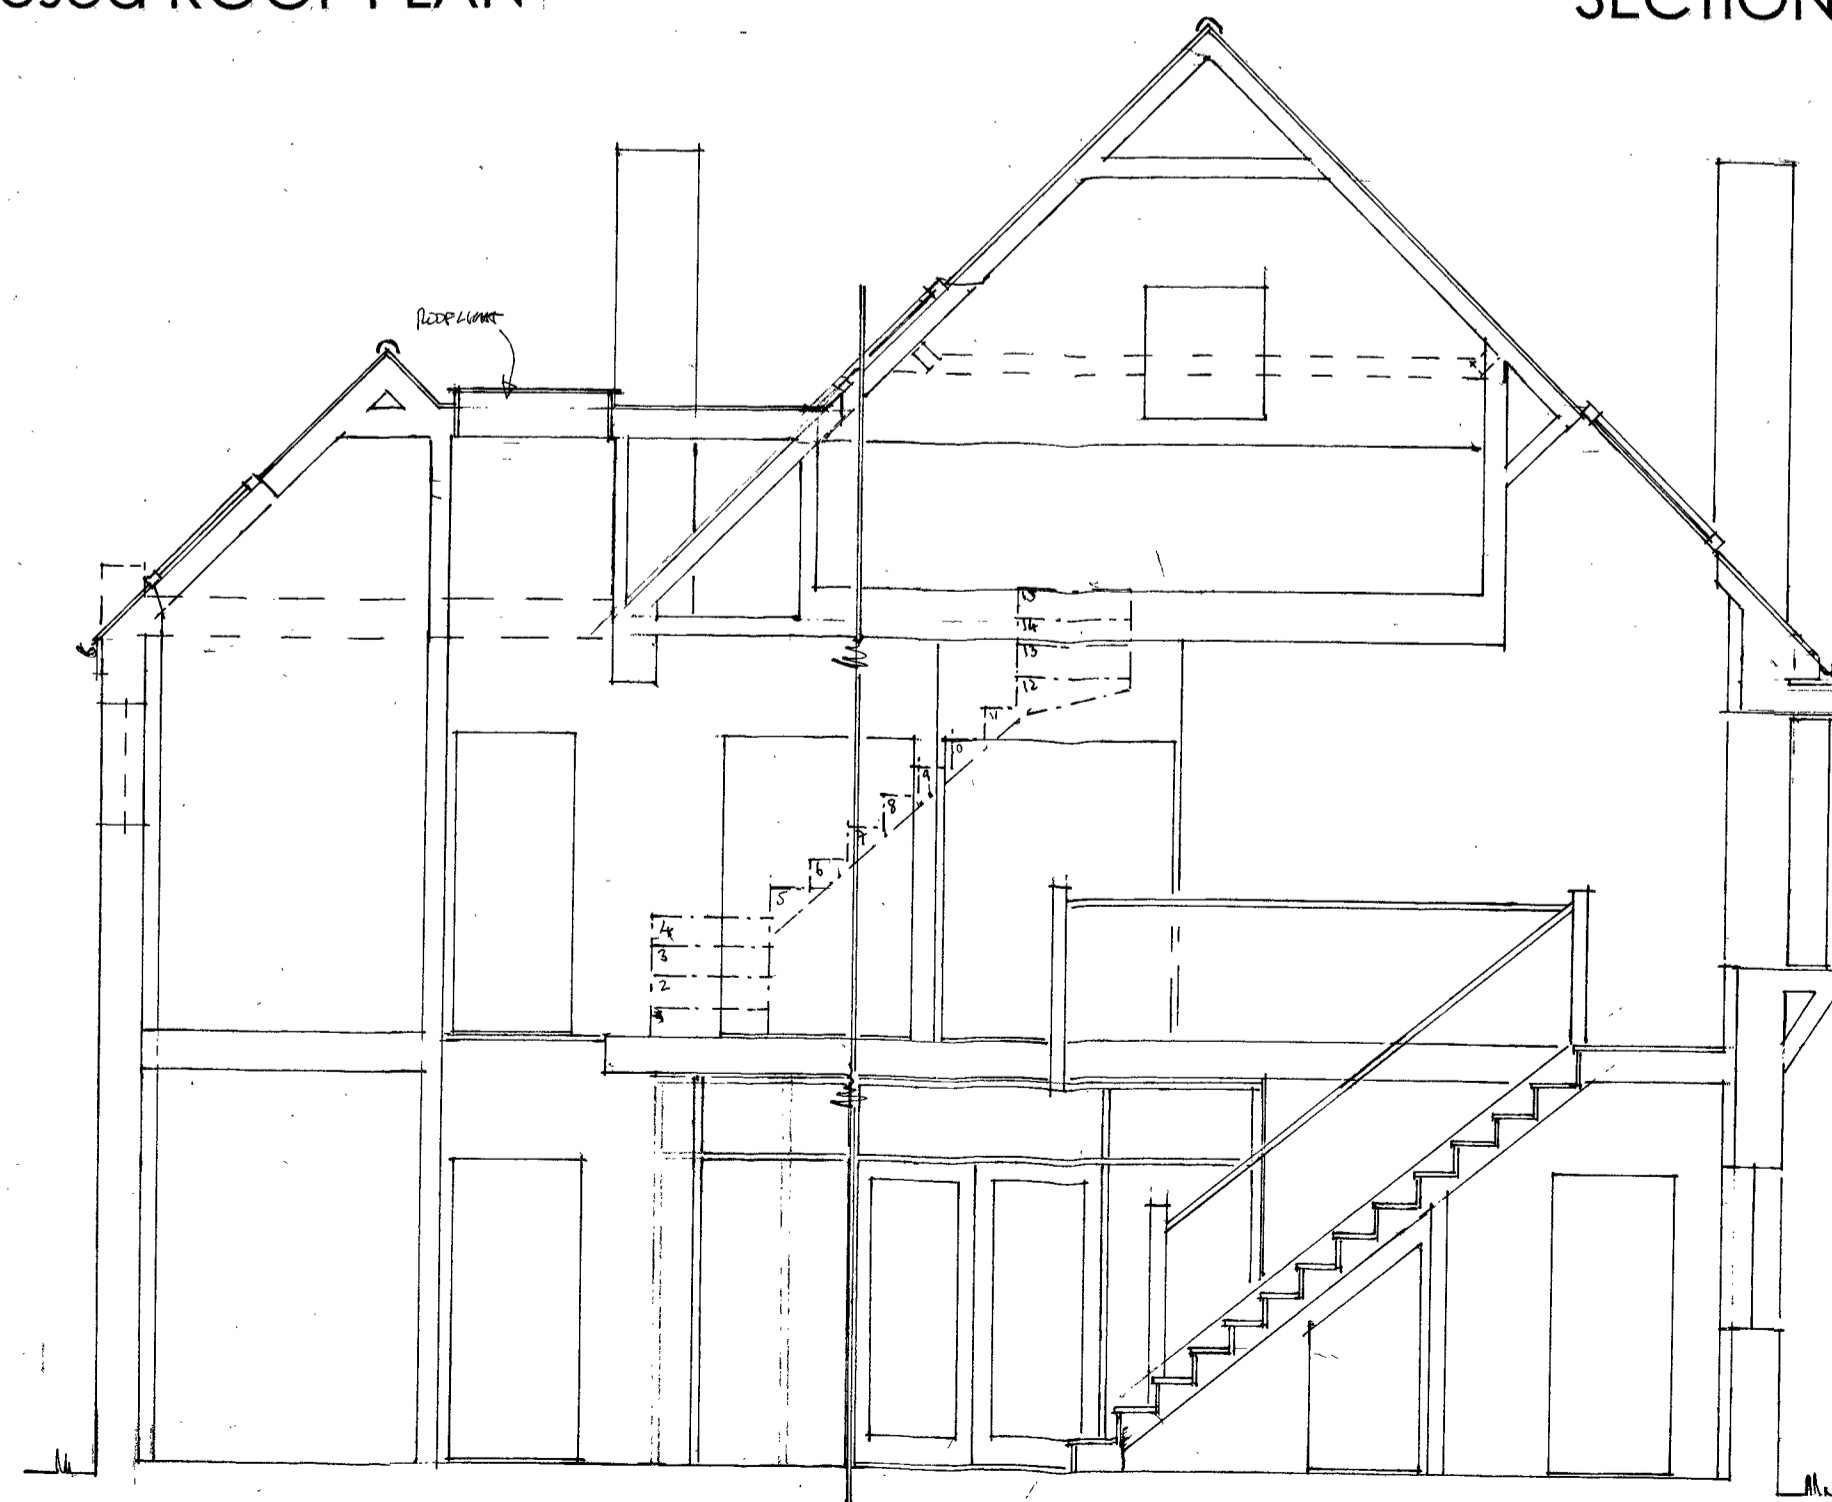

SECTION CC

Date	Revisions


©copyright
CANNING-ERICSSON LTD 2024

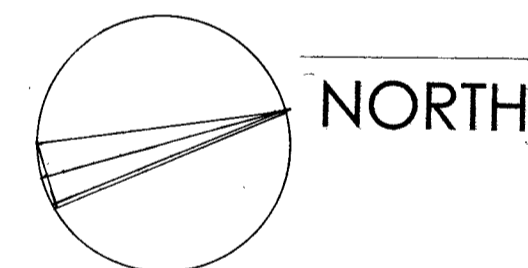

Client
Mr & Mrs Layton

Job Title
PROPOSED ROOF CONVERSION,
REAR AND SIDE EXTENSIONS
AND ALTERATIONS, INC. INSULATION
UPGRADE & SOLAR PANELS
AT 10 PRINCES SQUARE,
HOVE, EAST SUSSEX,
BN3 4GE.

Drawing Title
EXISTING PLANS & ELEVATIONS,
ROOF PLANS & SECTIONS

 

Scale 1:50 1:100

Date March 2024 Drawn by CANNING-E LTD

Drng No. 3324/06 Rev. A