


proposed elevations

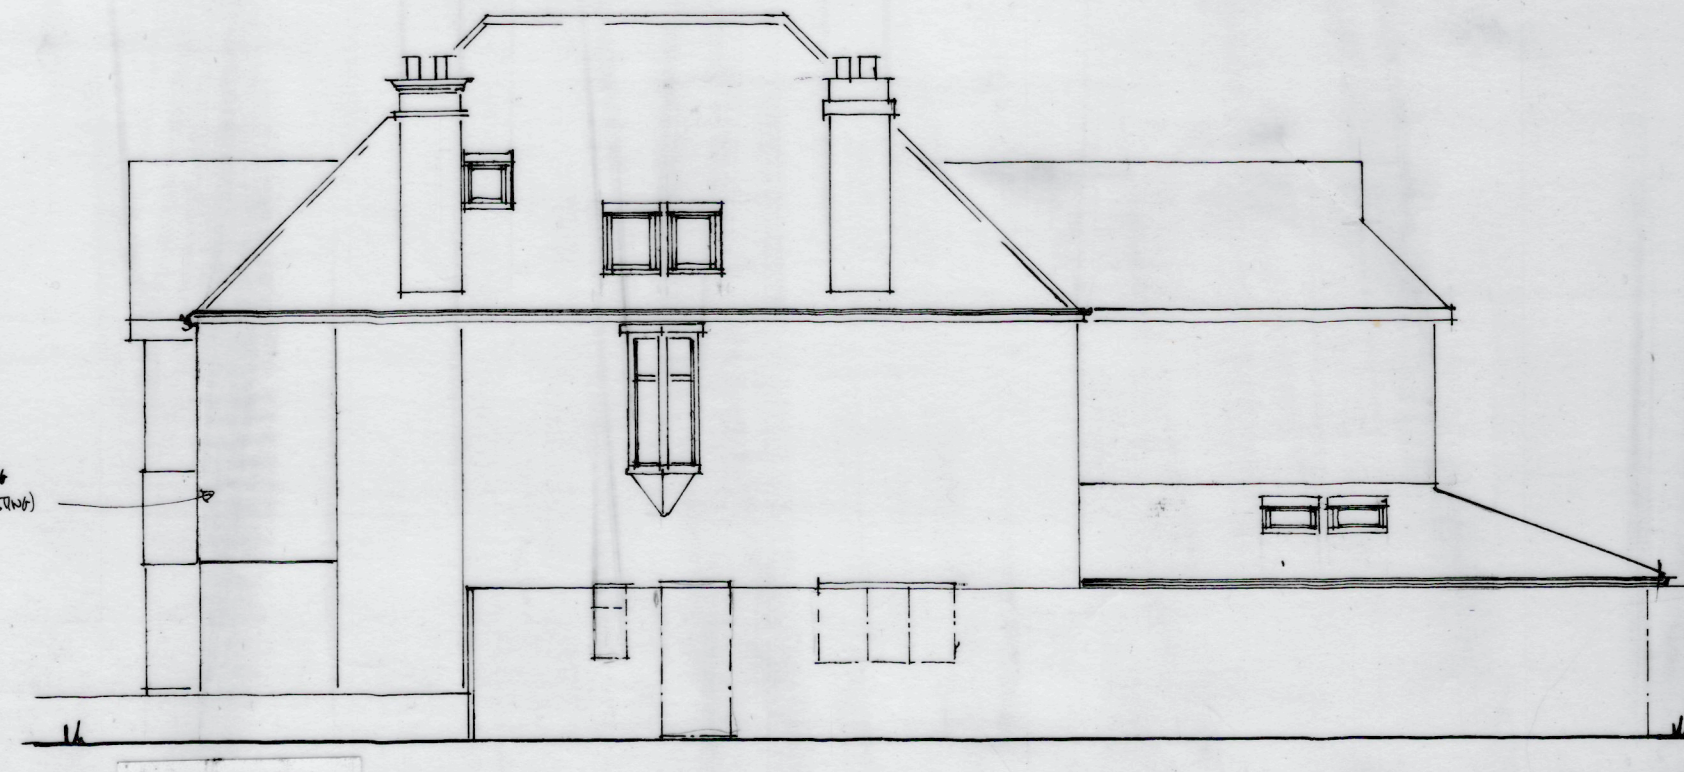


EAST



NORTH




WEST

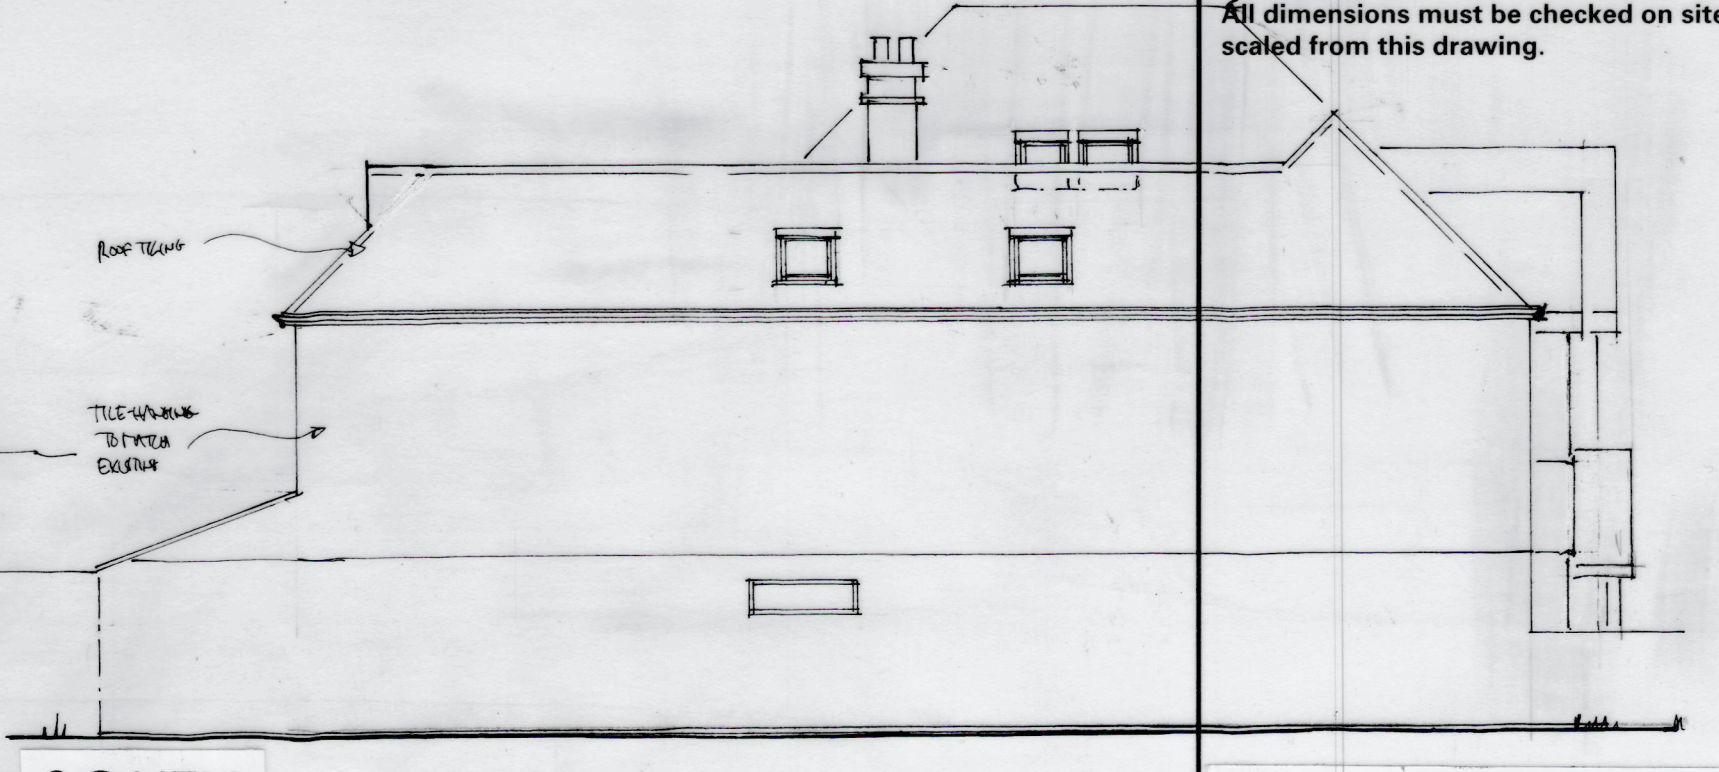


SOUTH

NOTES:
All dimensions must be checked on site and not scaled from this drawing.


FOR PLANNING + BUILDING REGULATIONS ONLY
NOT CONSTRUCTION ISSUE
DO NOT SCALE DRAWING (except for planning purposes)
TO BE READ IN CONJUNCTION WITH ENGINEER'S DESIGN

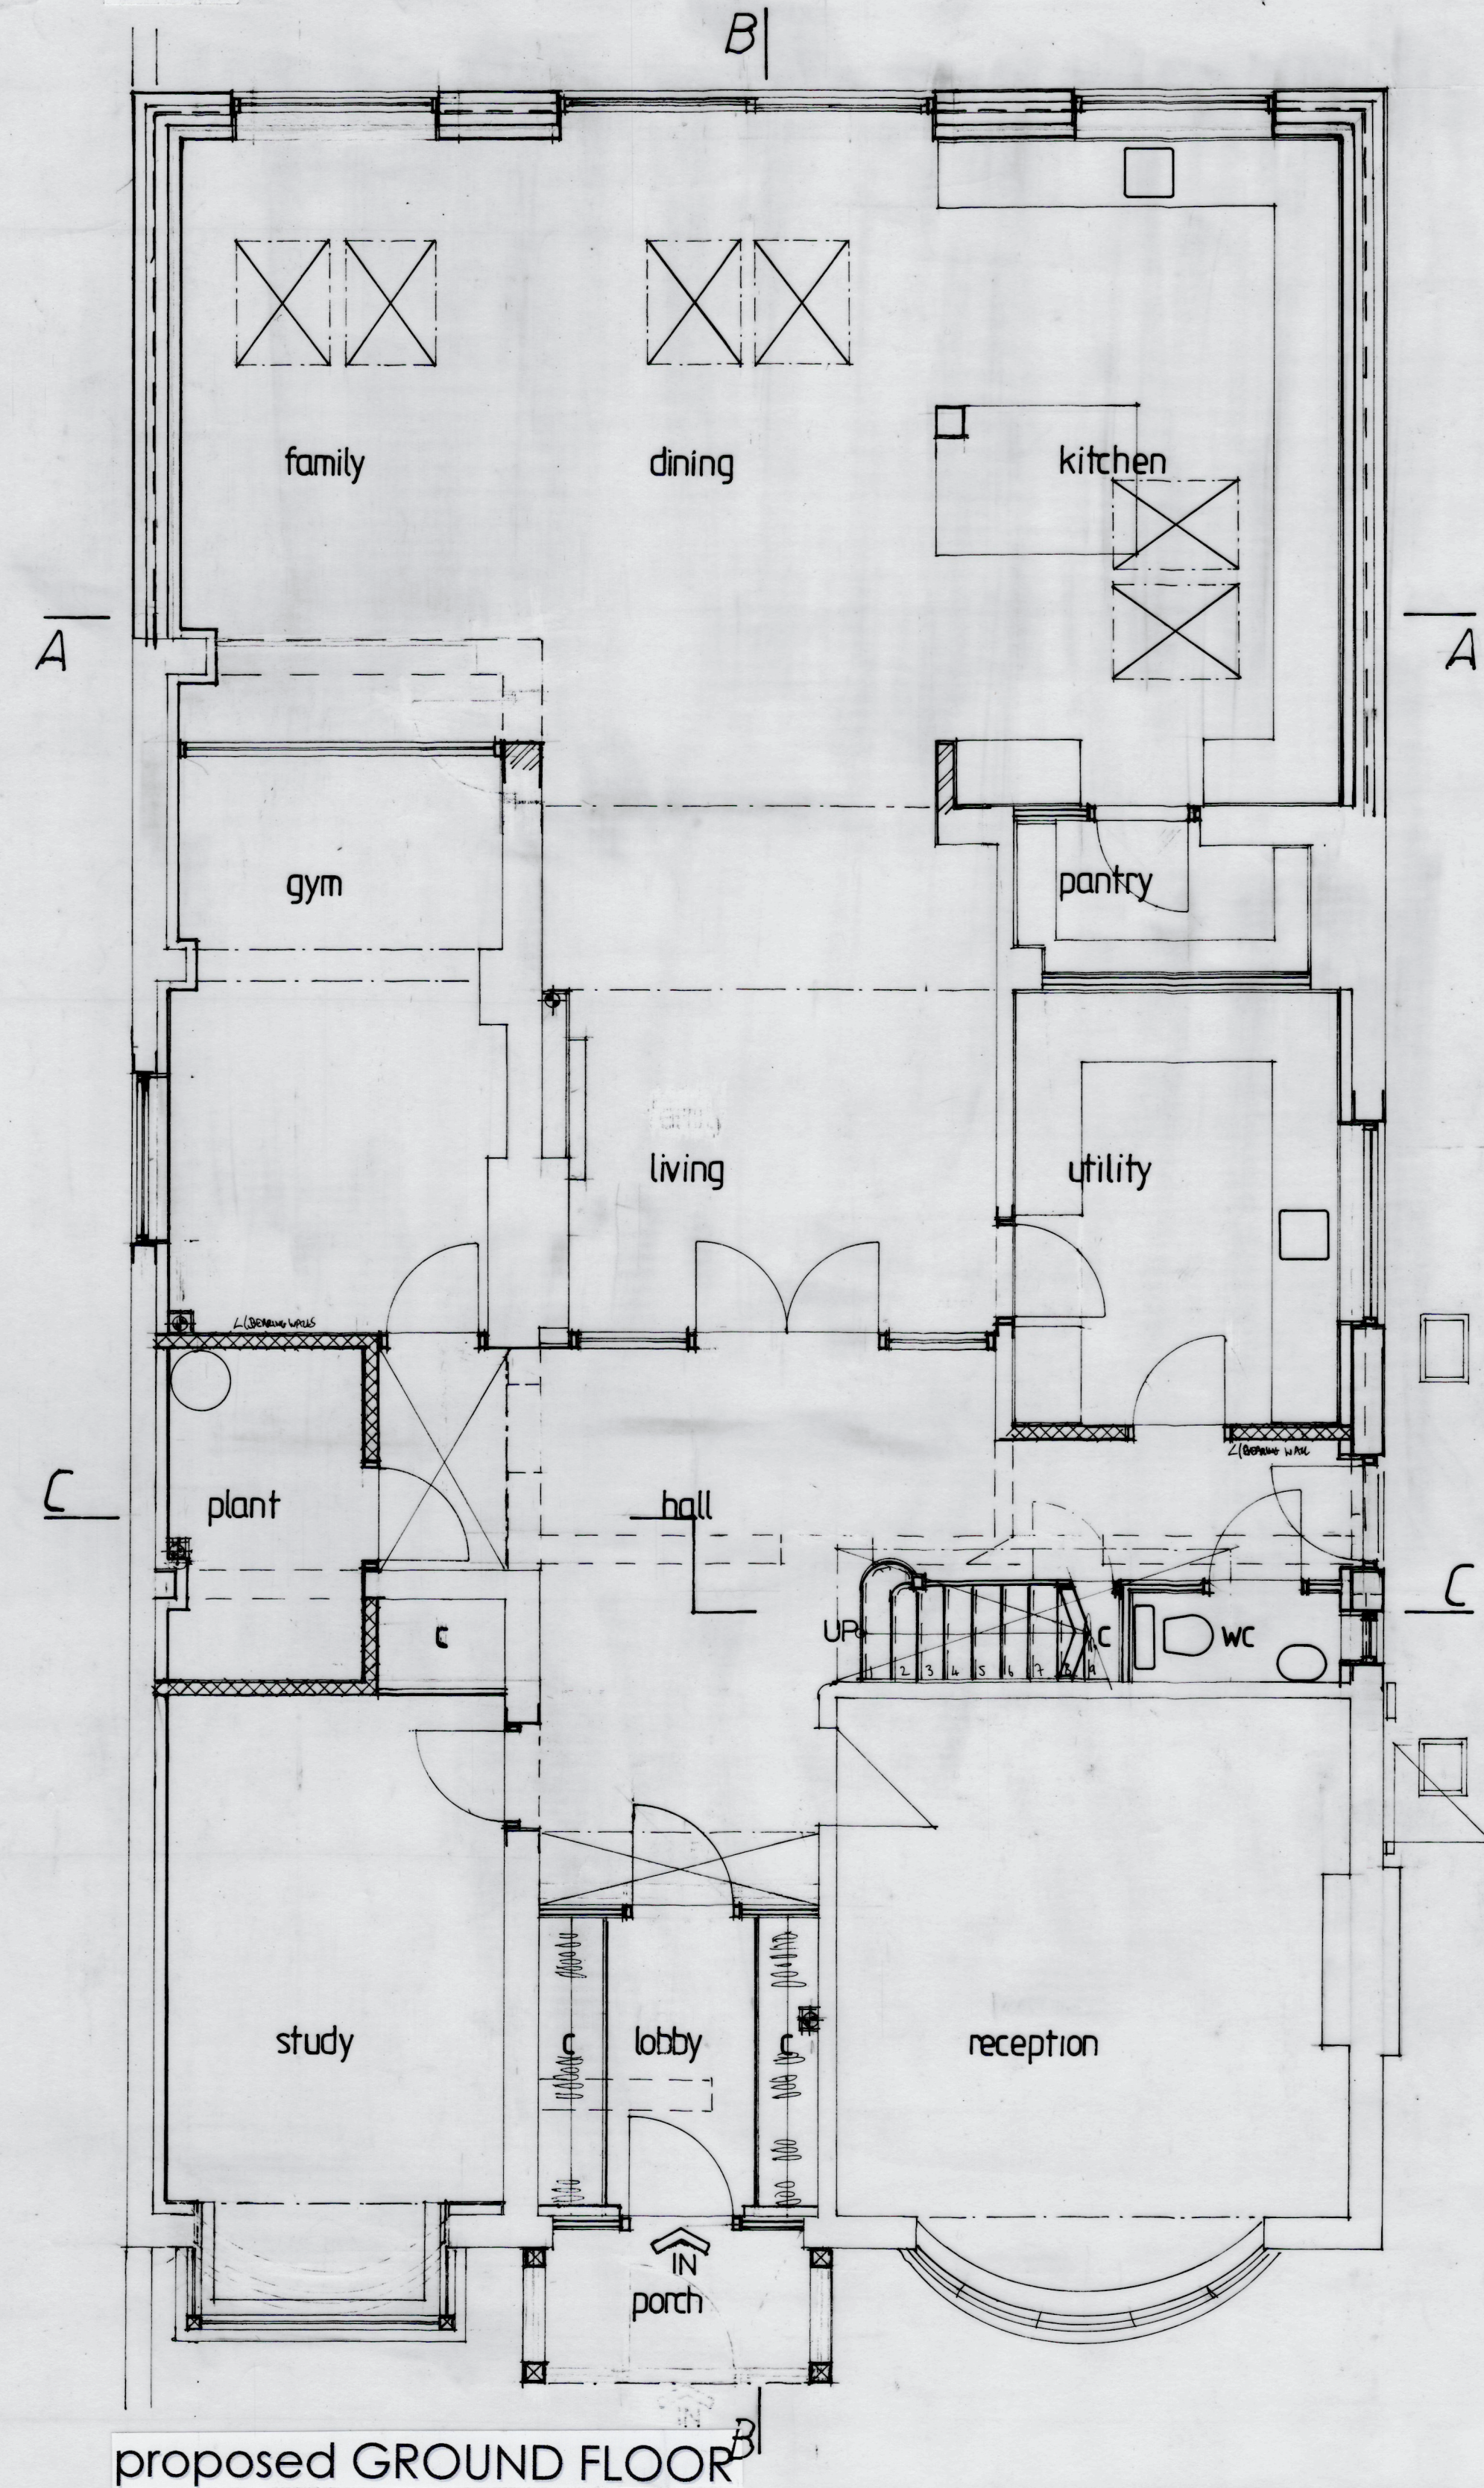



proposed GROUND FLOOR

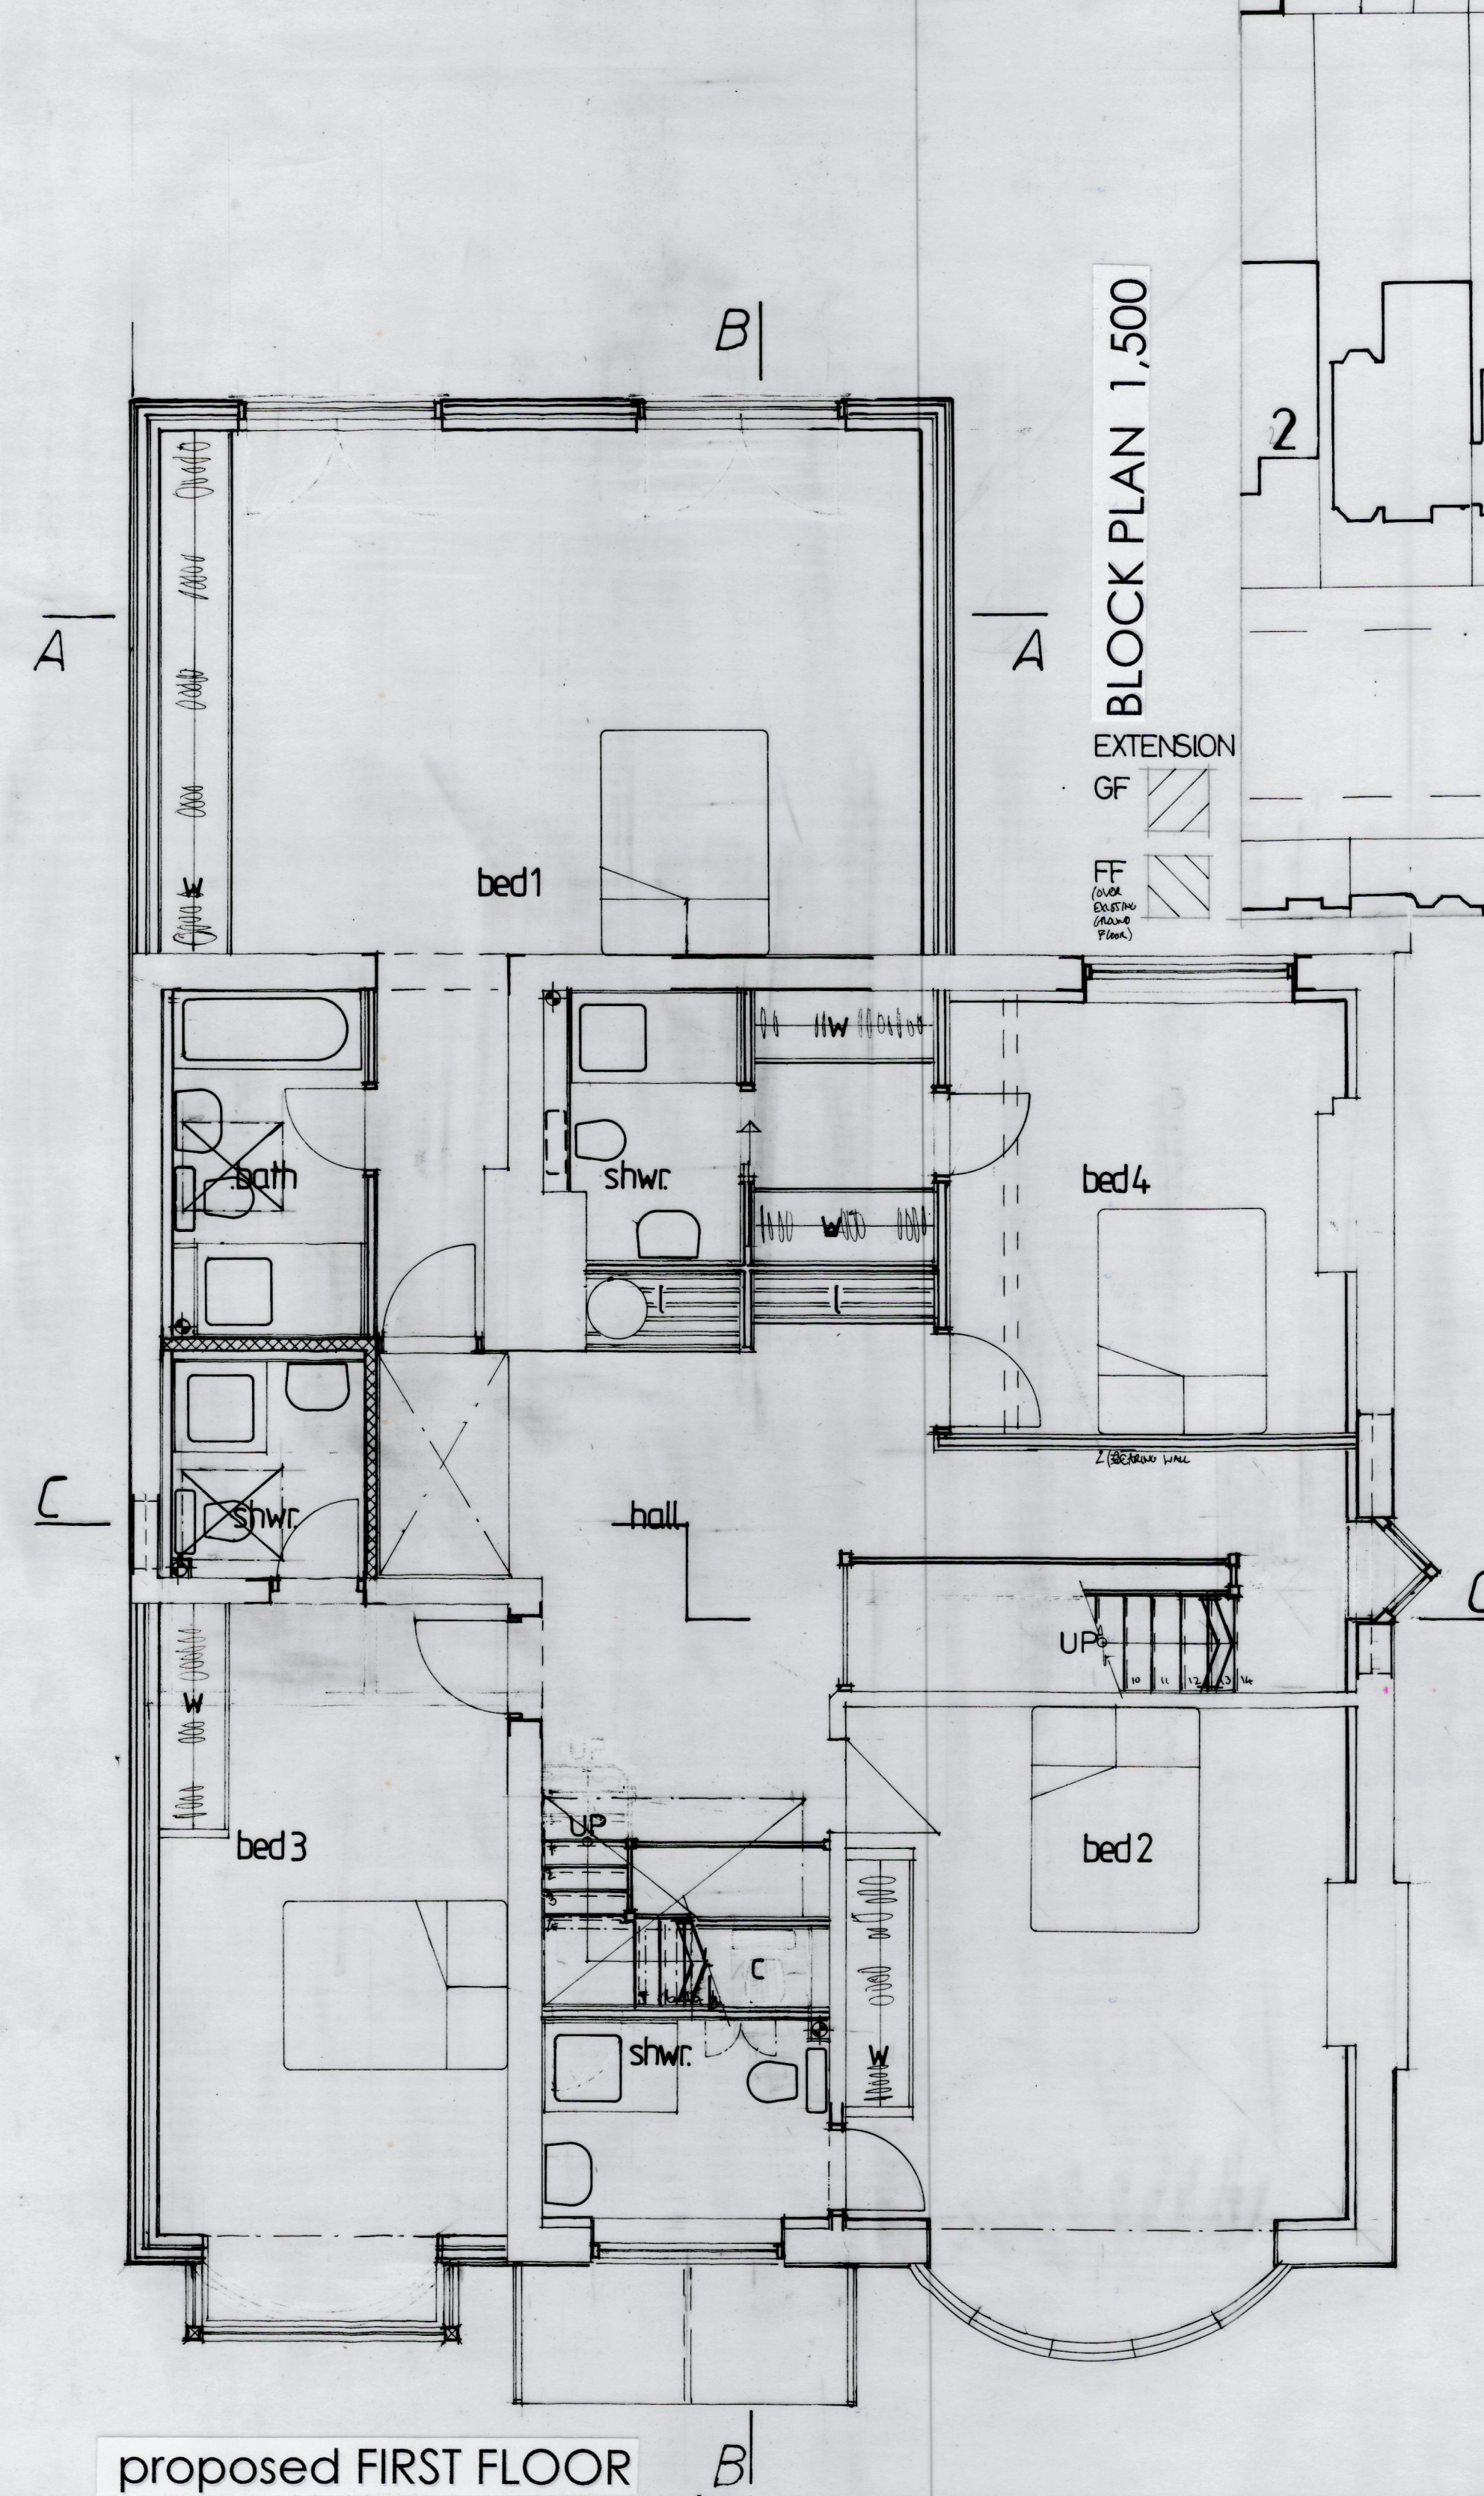

proposed FIRST FLOOR

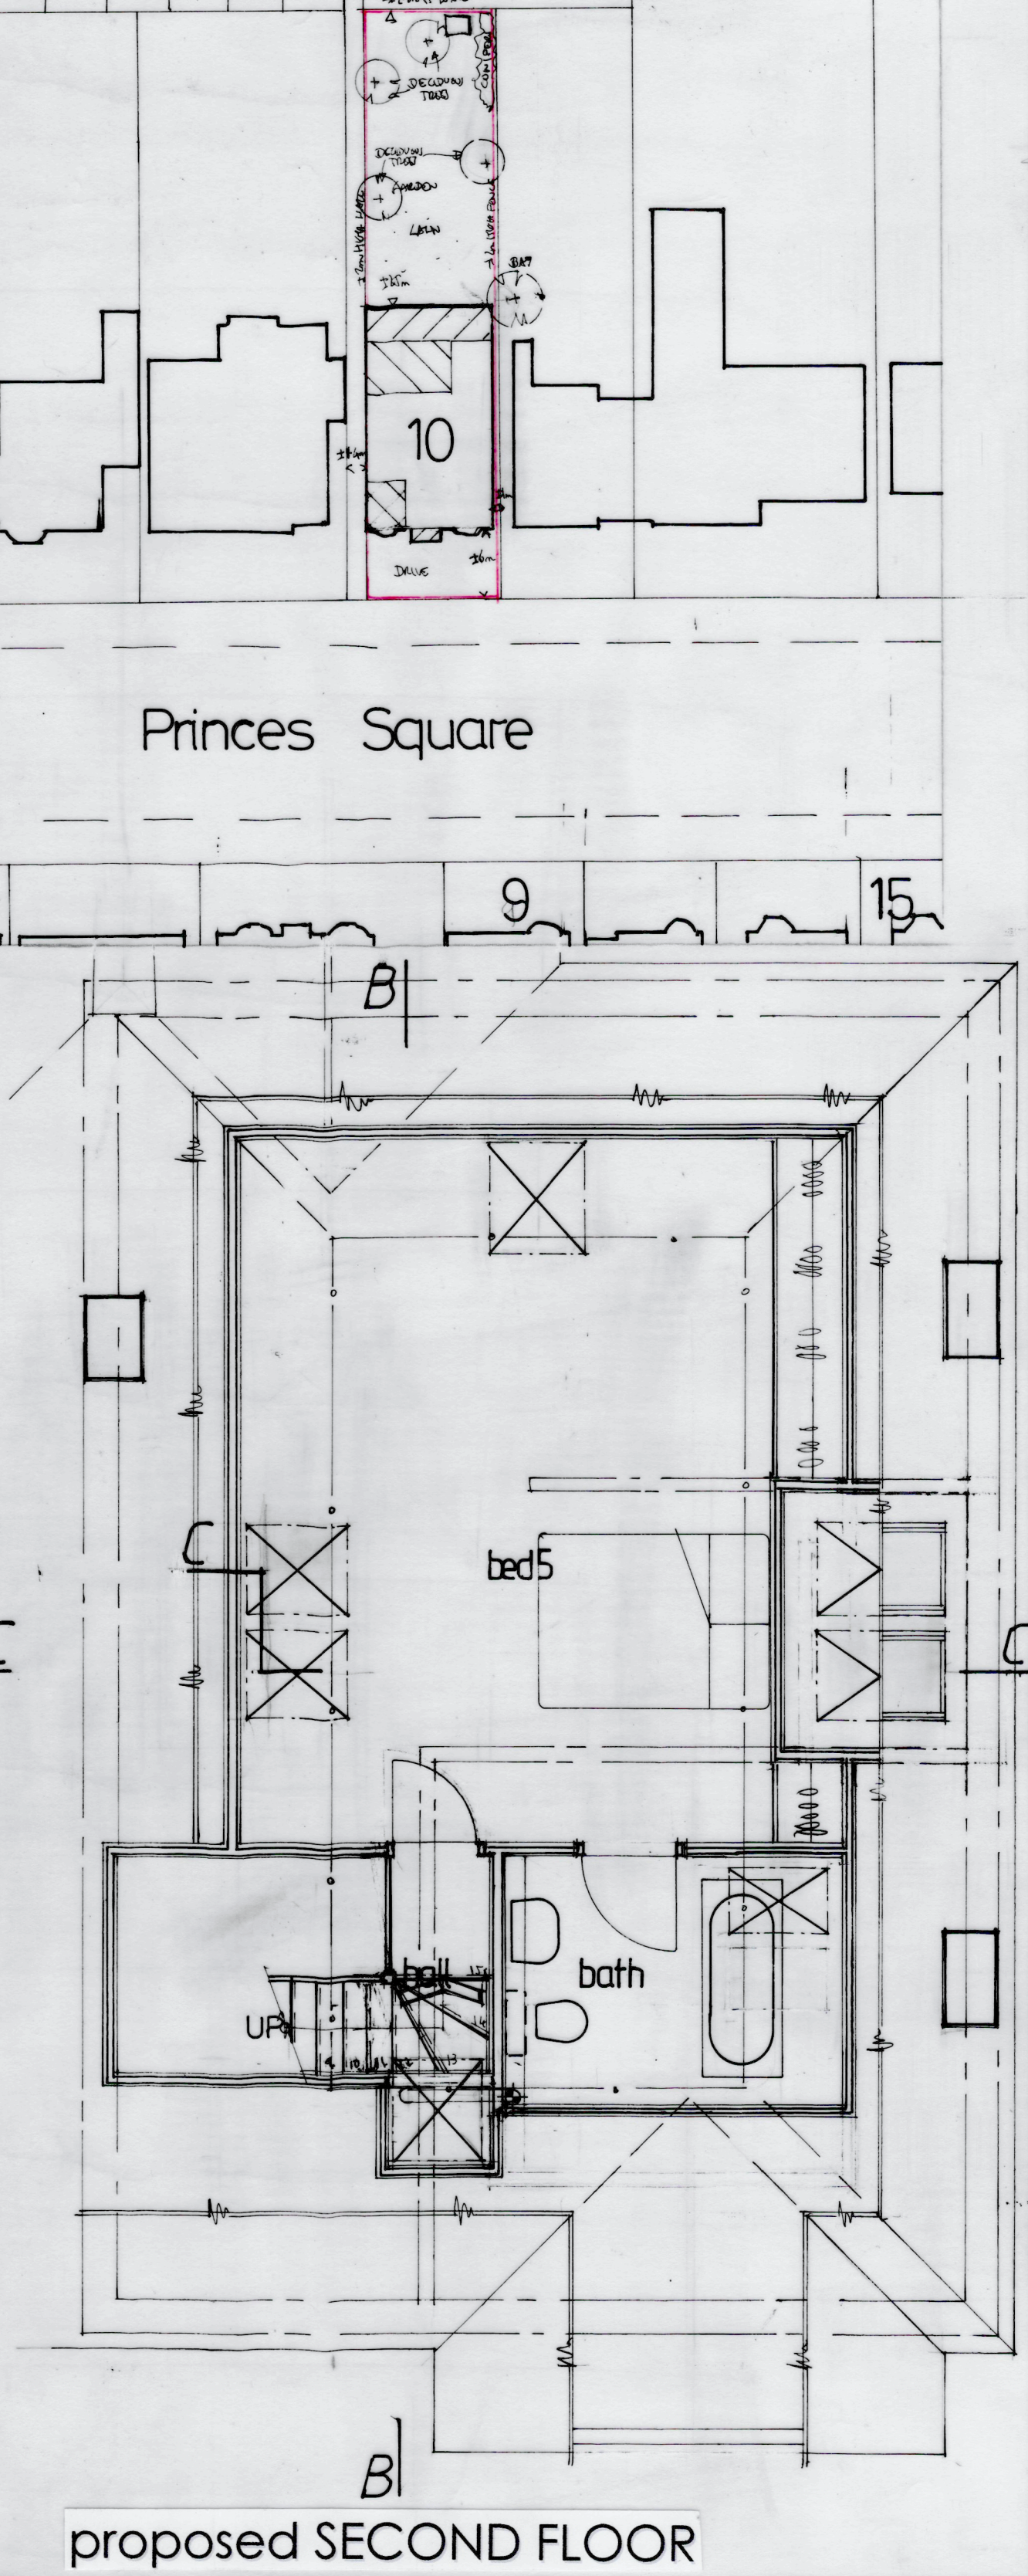


proposed SECOND FLOOR

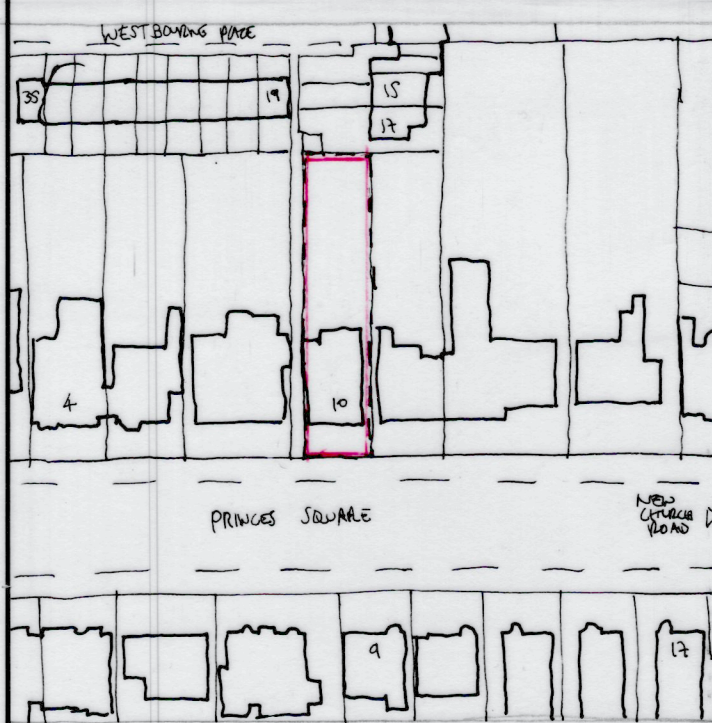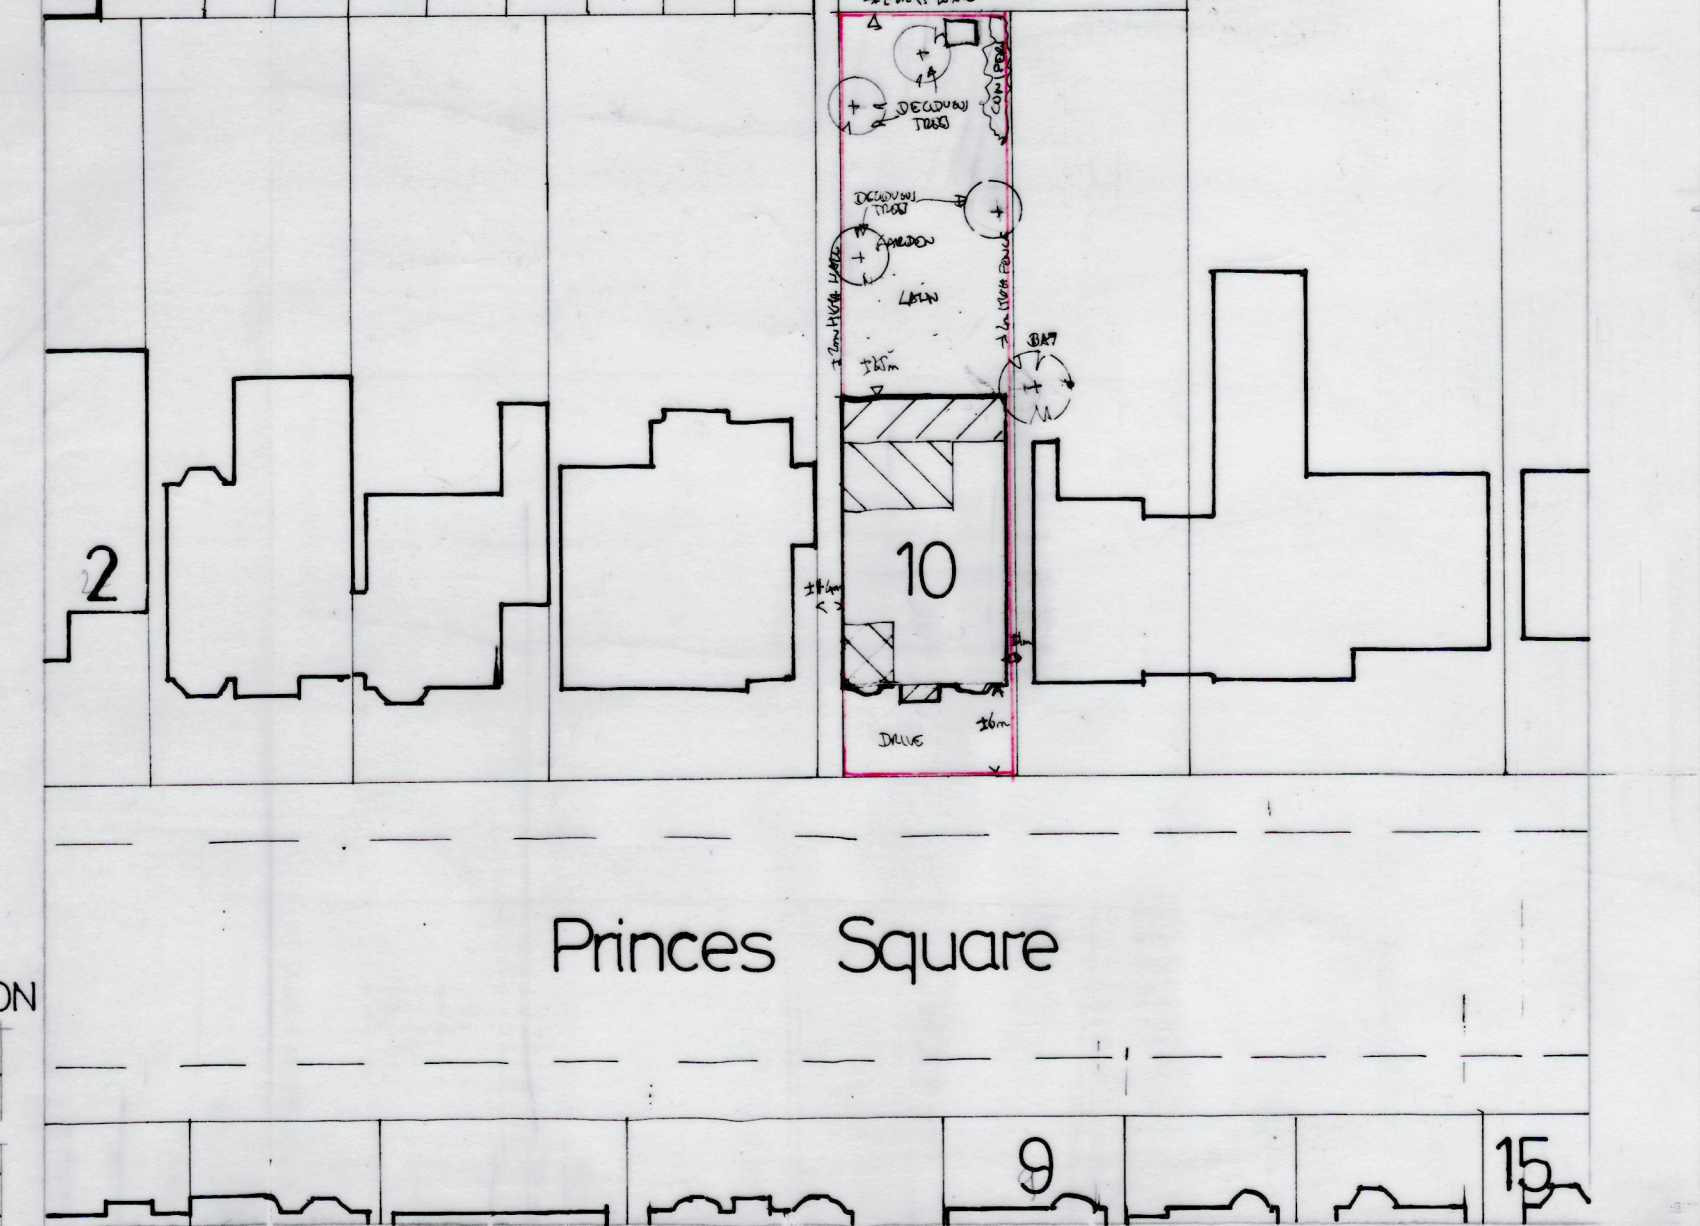

SITE PLAN 1,1250

Date	Revisions

©copyright
CANNING-ERICSSON LTD 2024

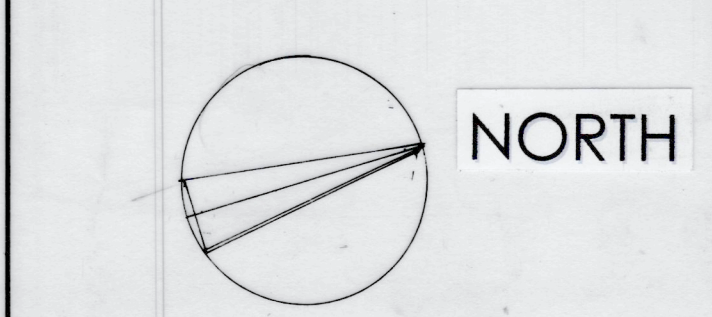

Client
Mr & Mrs Layton

Job Title
PROPOSED ROOF CONVERSION,
REAR AND SIDE EXTENSIONS
AND ALTERATIONS, INC. INSULATION
UPGRADE & SOLAR PANELS
AT 10 PRINCES SQUARE,
HOVE, EAST SUSSEX,
BN3 4GE.

Drawing Title
PROPOSED PLANS &
ELEVATIONS, SITE PLANS

Scale 1,50 1,100

Date
March 2024

Drawn by
CANNING-E LTD

Drg No.
3324/05