
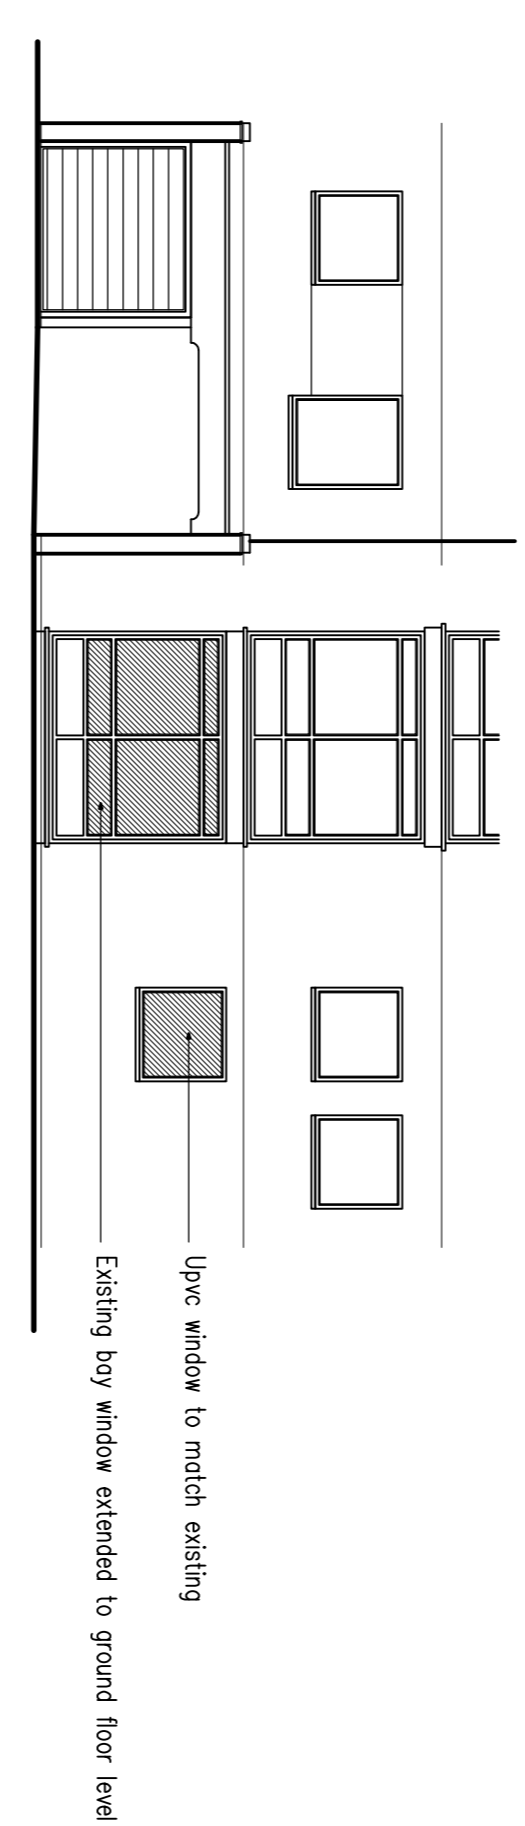


South Elevation (1-1)

As Proposed
1:100

South Elevation

As Proposed
1:100


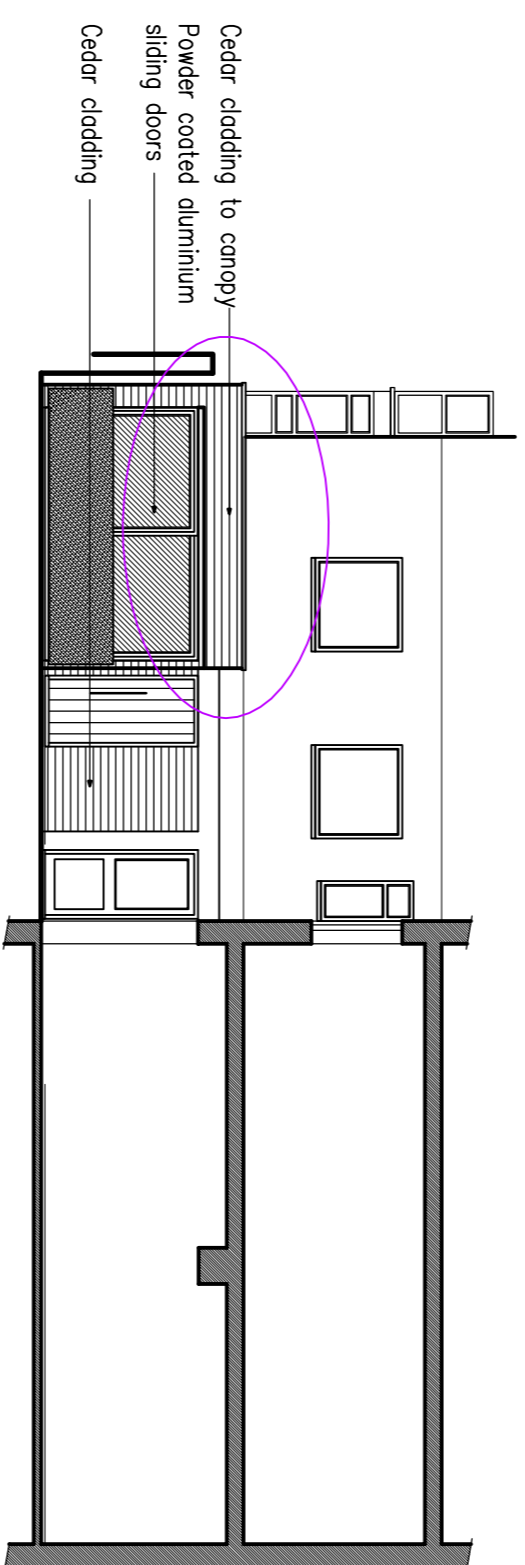


East Elevation (2-2)

As Proposed
1:100

North Elevation

As Proposed
1:100

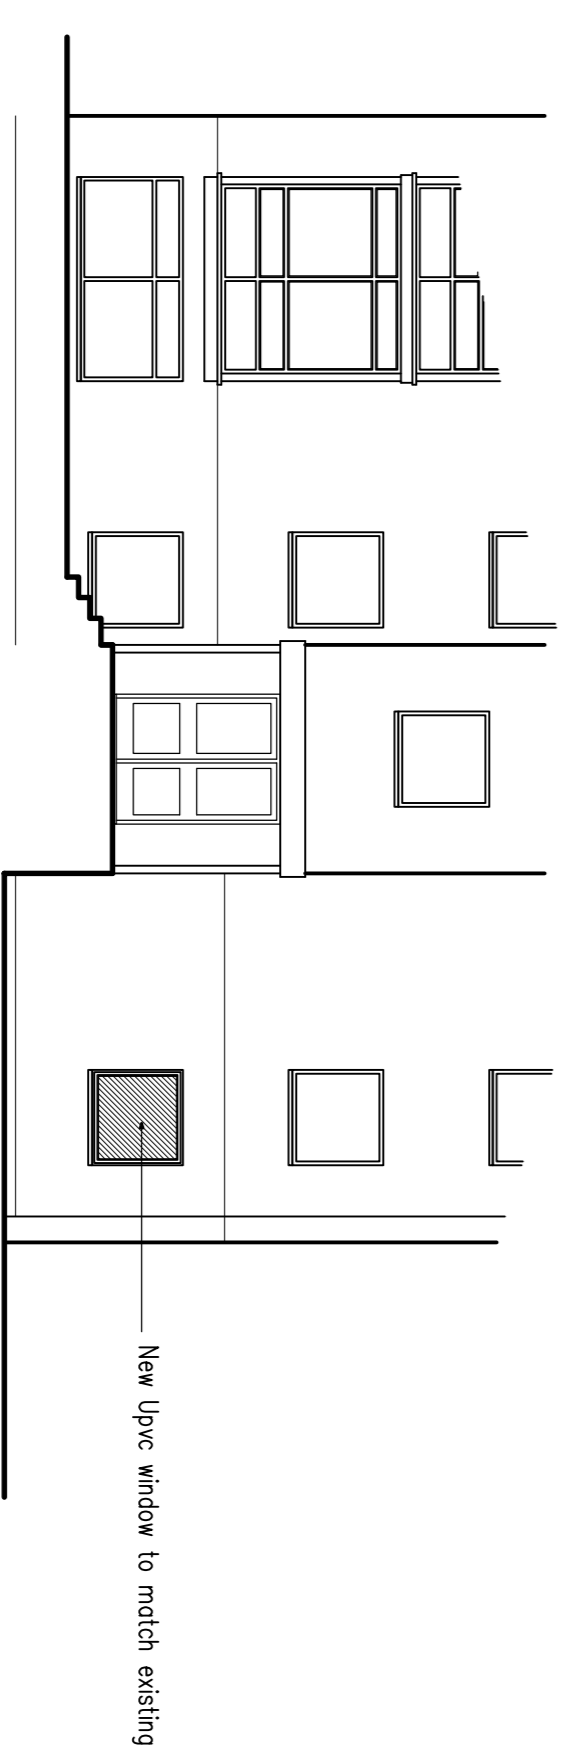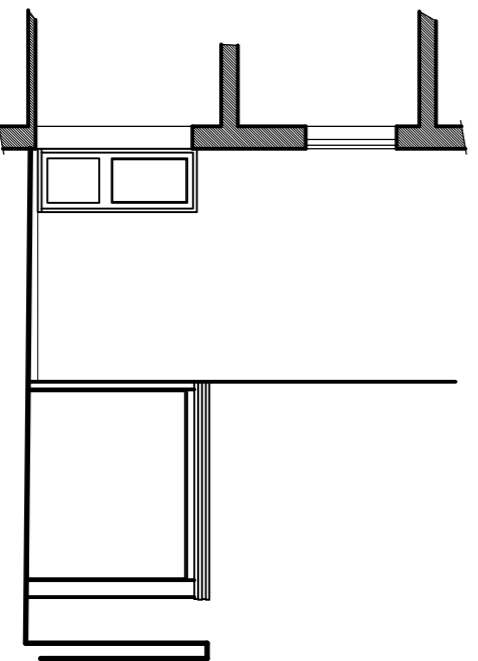

West Elevation (3-3)

As Proposed
1:100

West Elevation

As Proposed
1:100

- 13. March 2021 Amended to client comments
- 12. March 2021 Windows amended
- 11. March 2021 West elevation added
- 10. March 2021 Level amended

Project:
Proposed Development at:
Derwent Court
Dyke Road
Brighton
BN1 3JA

Drawing title:
Elevations
As Proposed

Client:
Genevo Investment Group

Copyright of:
Clive Voller Associates
Chartered Building Surveyors
Garden Cottage
Farm Lane
Ditchling
BN6 8JN
Tel: 01444 871010
Fax: 01444 870099
Web: www.clivevoller.com



Scale:
1:100 @ A1

Date:
Feb 2021

Drawn:
3991-04

Rev'n
D

