
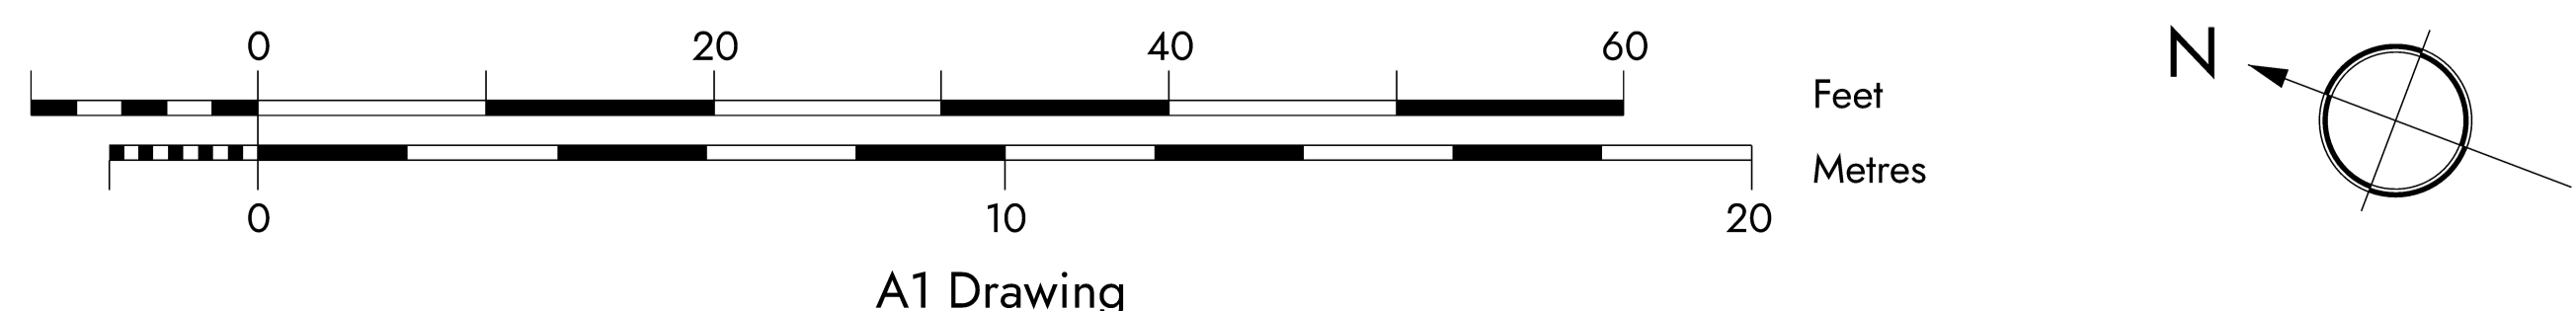
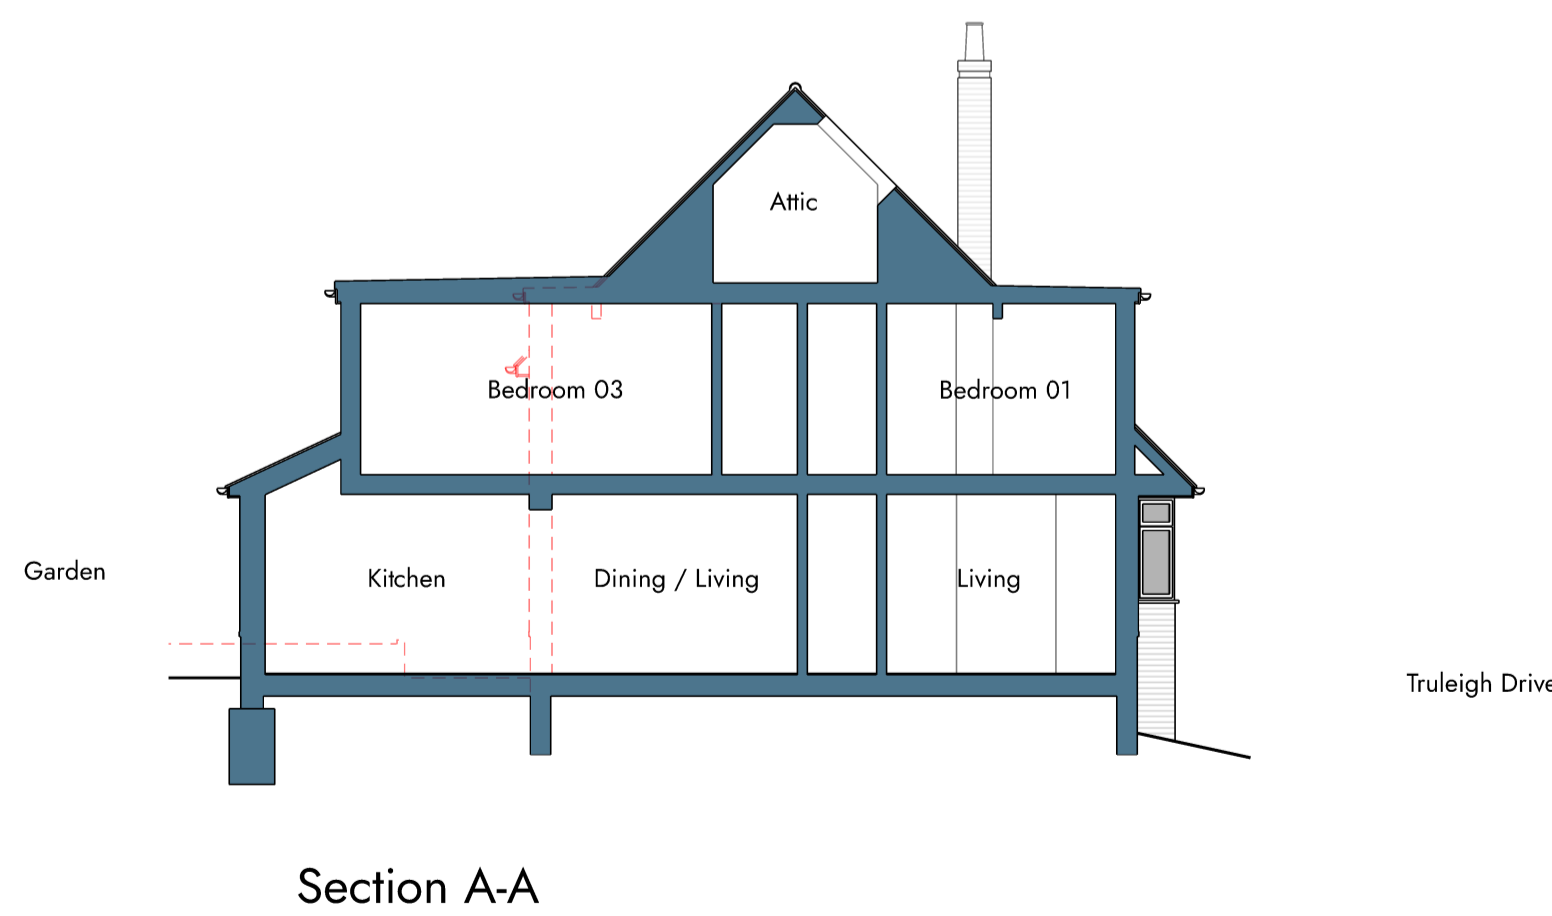
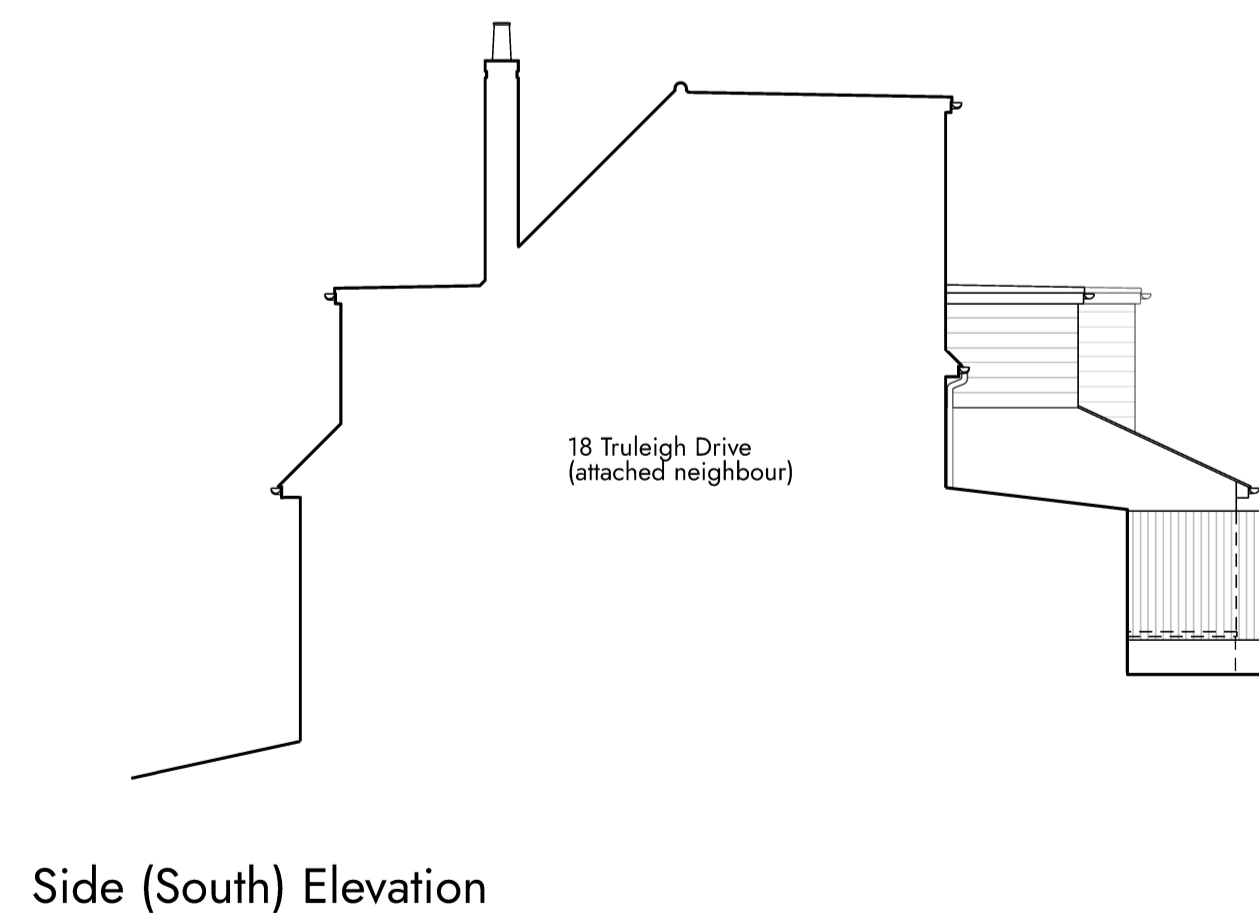
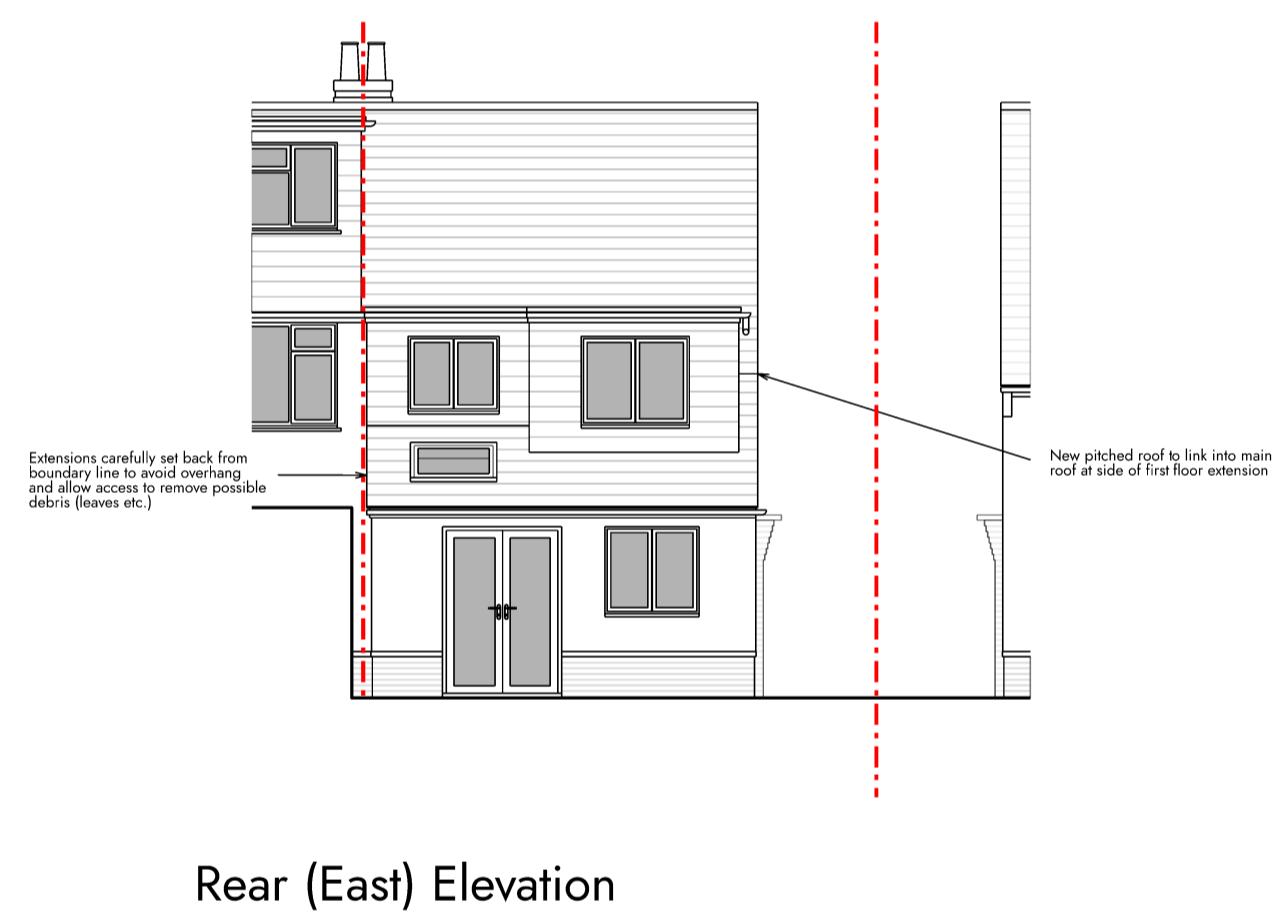
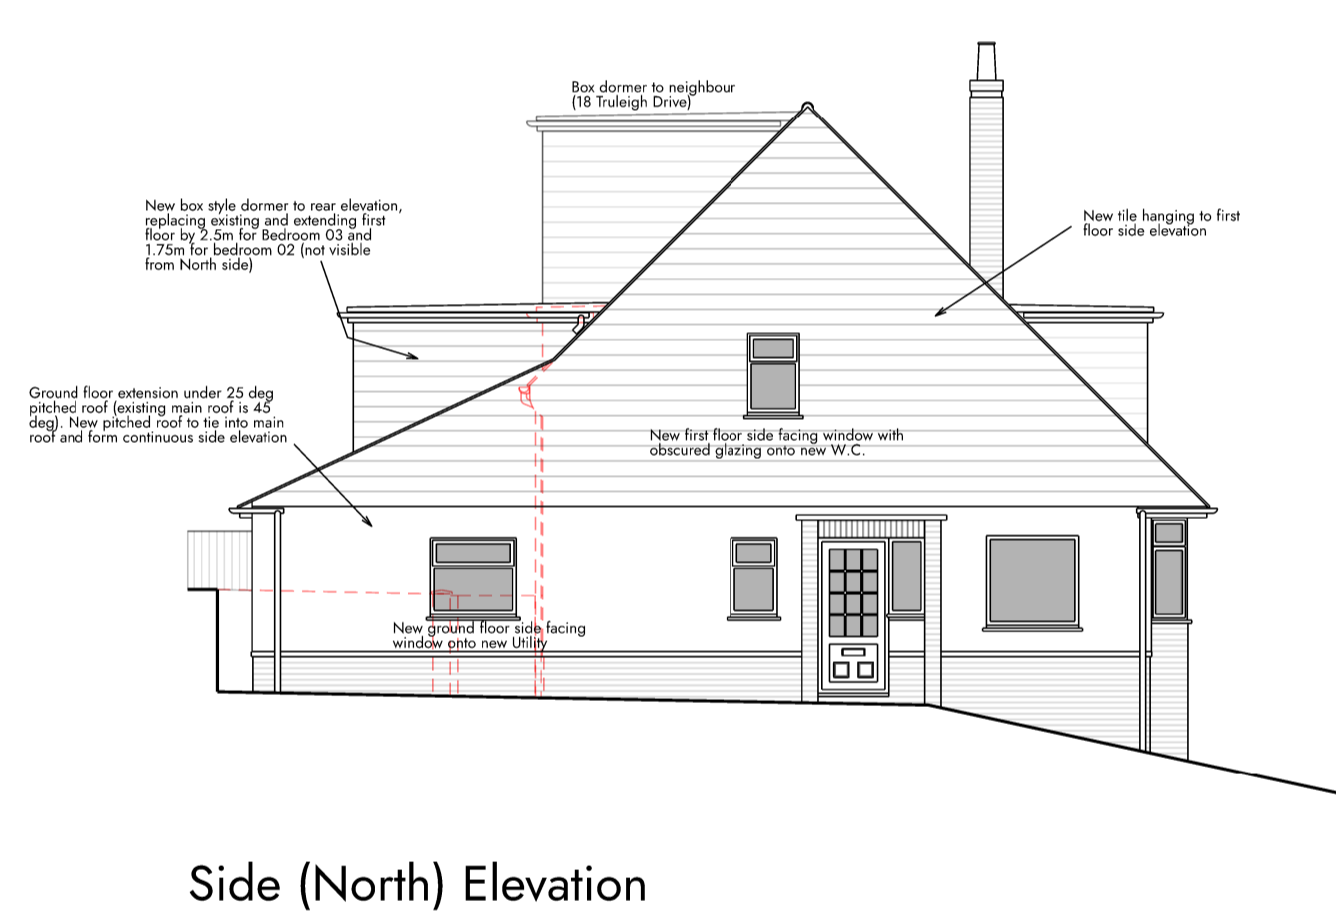
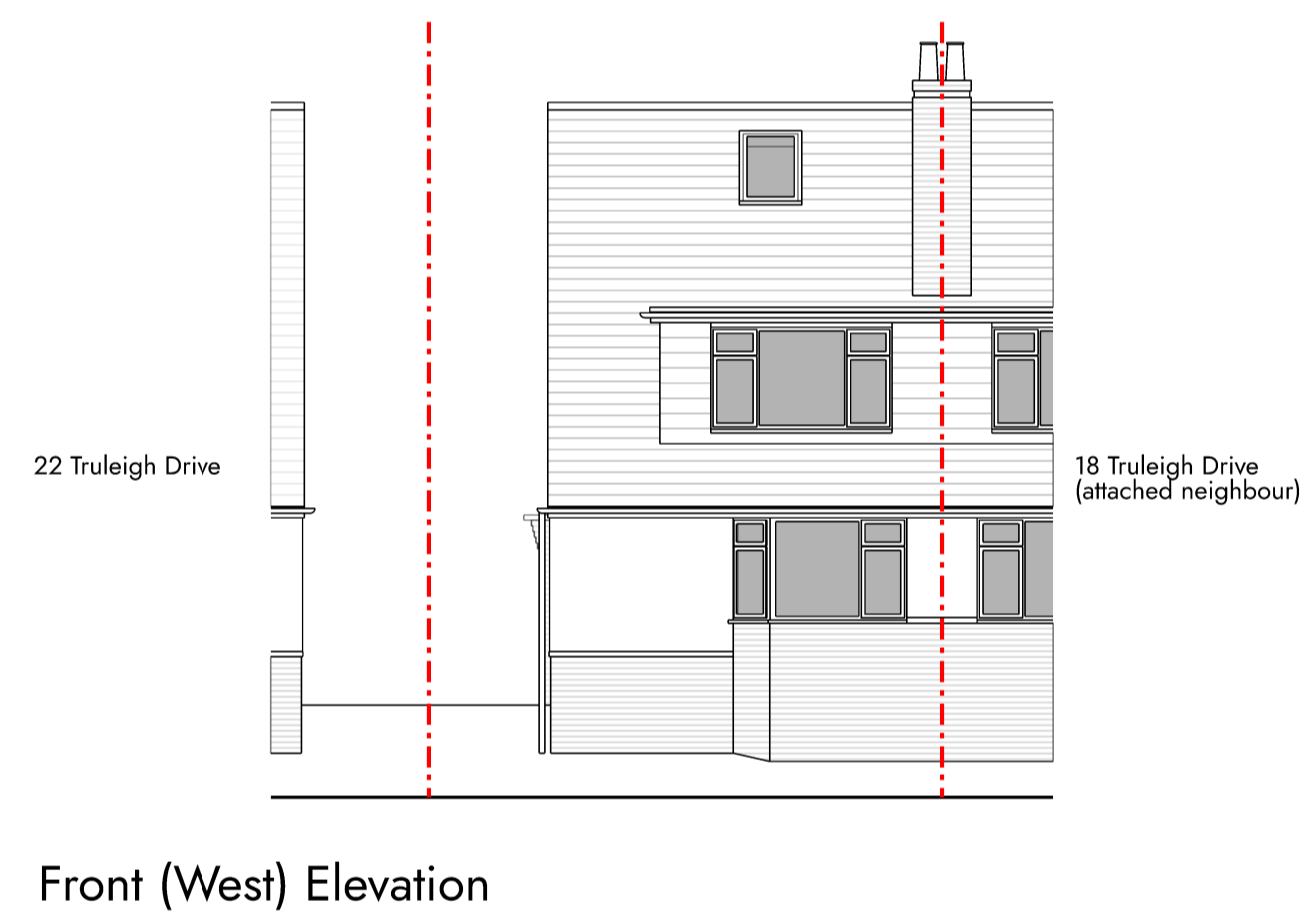
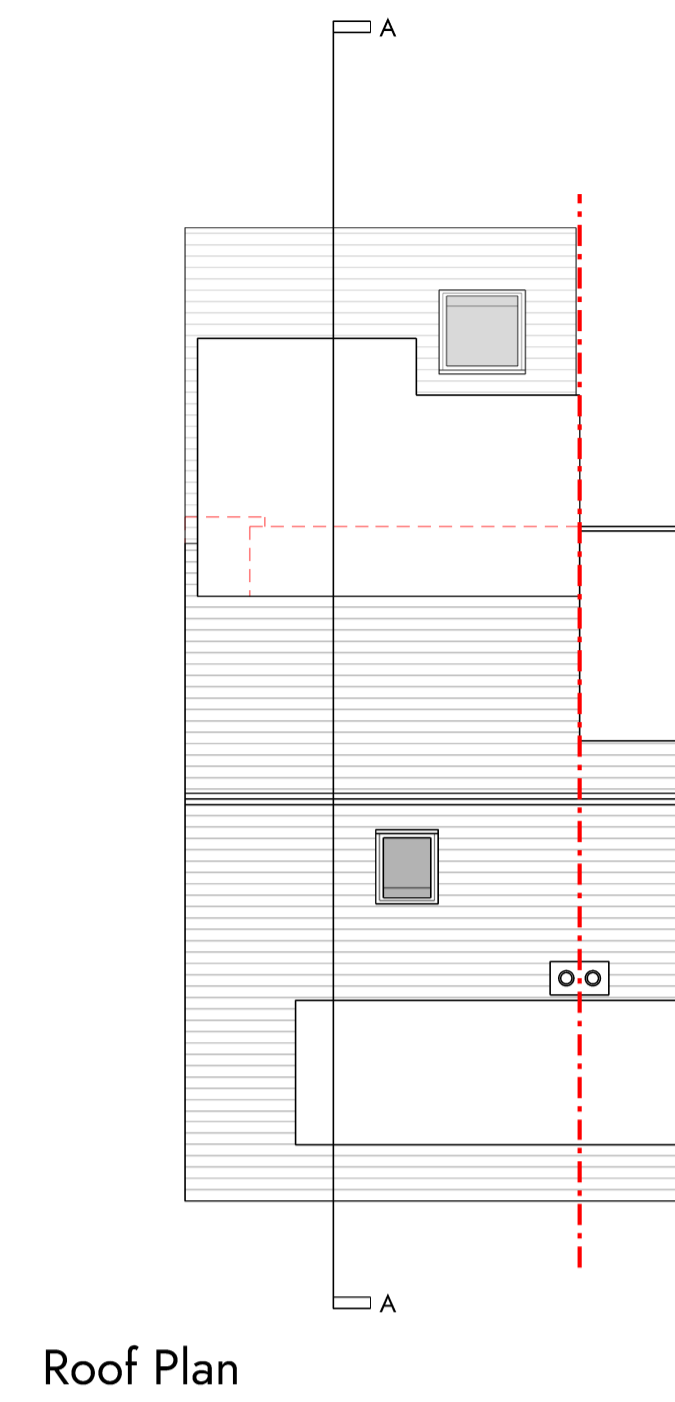
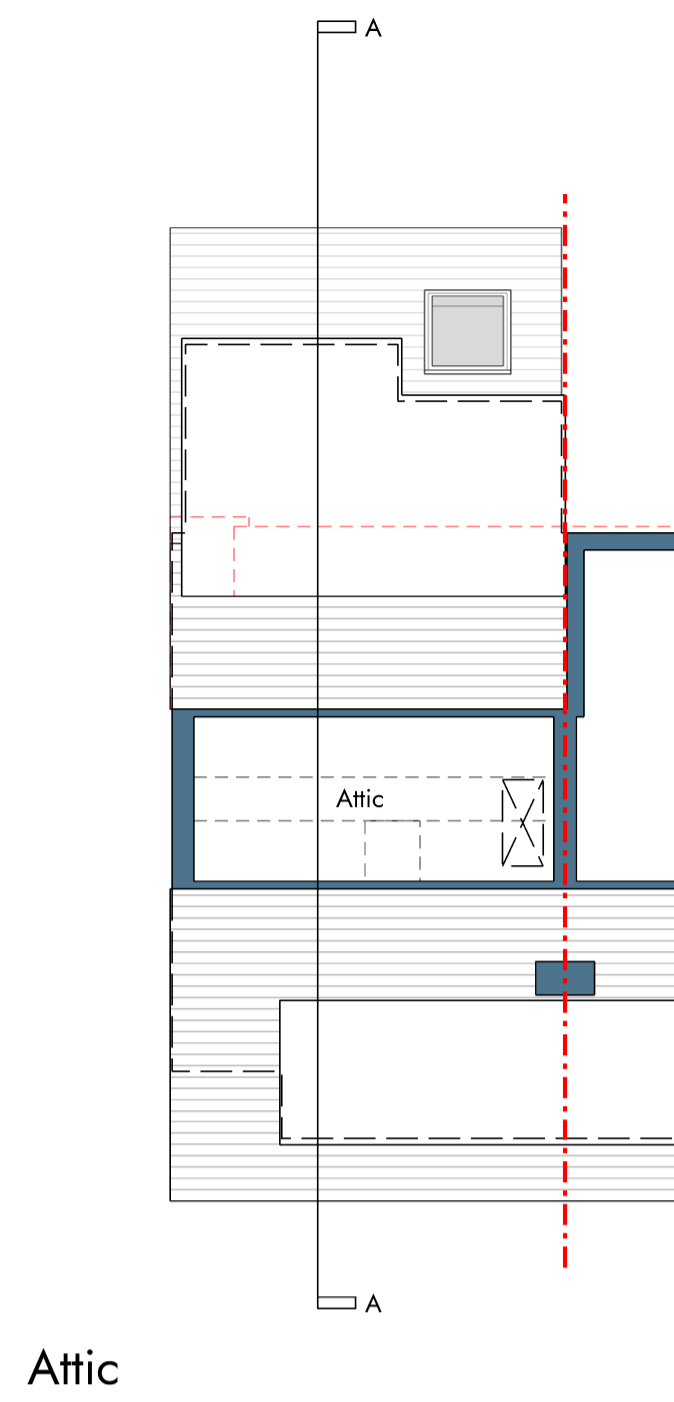
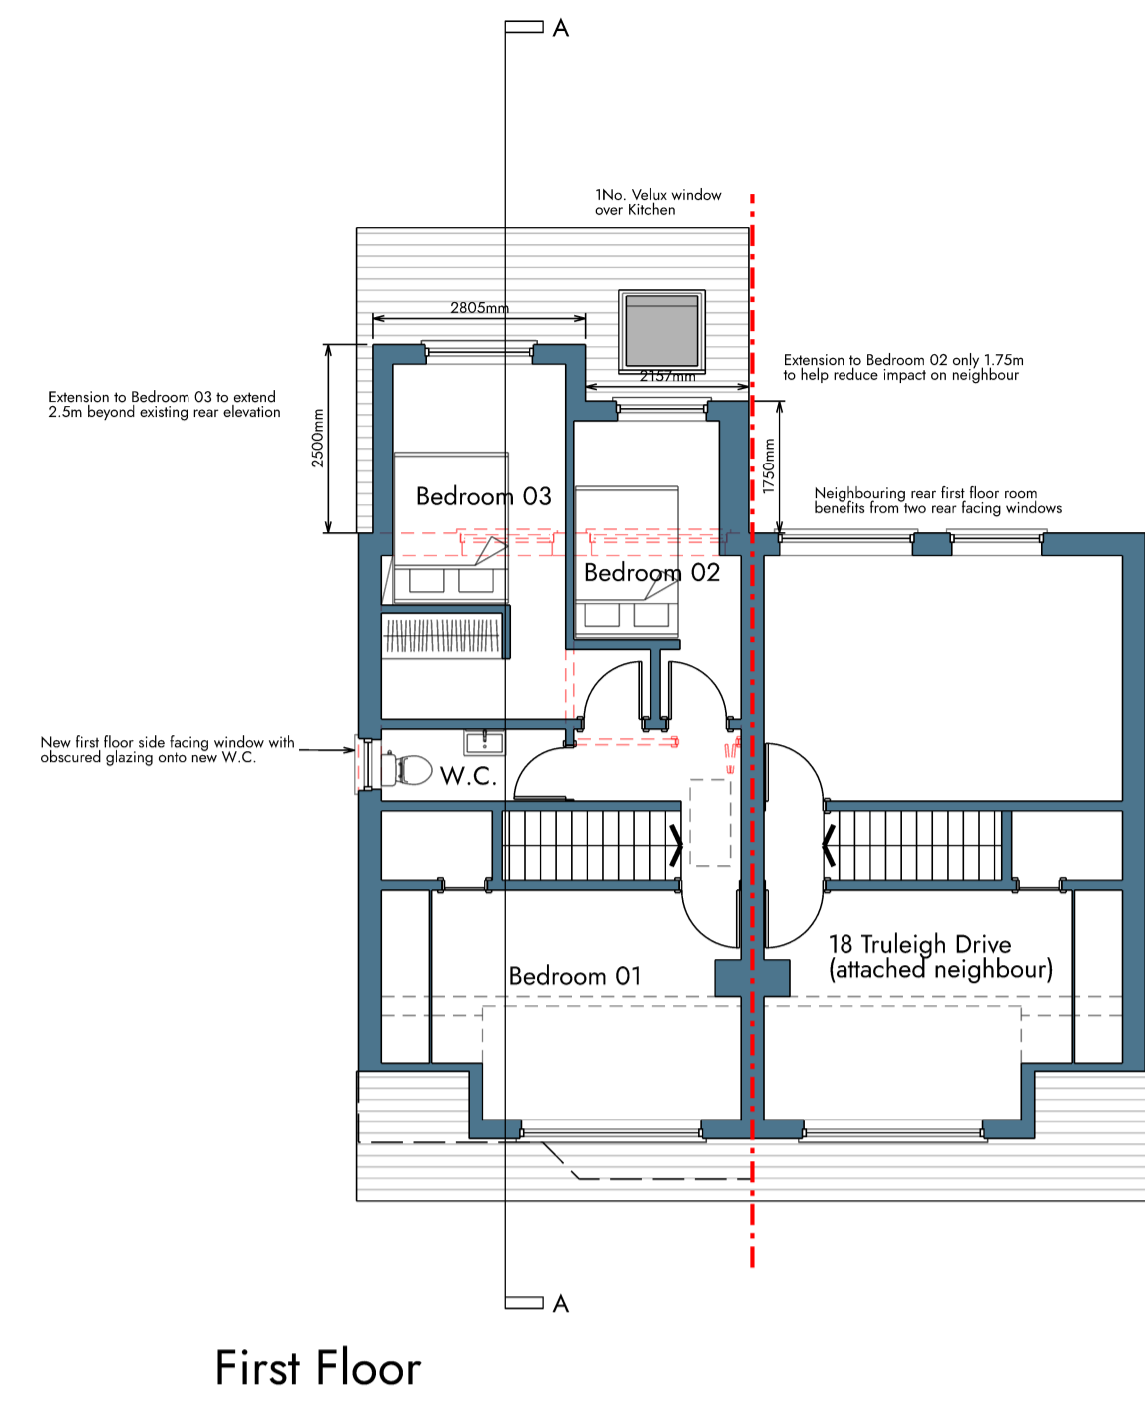


**Notes**

This drawing is subject to Copyright. All dimensions must be checked on site and not scaled from this drawing. Any discrepancies are to be reported to the Architect before work commences. If in doubt, ask.

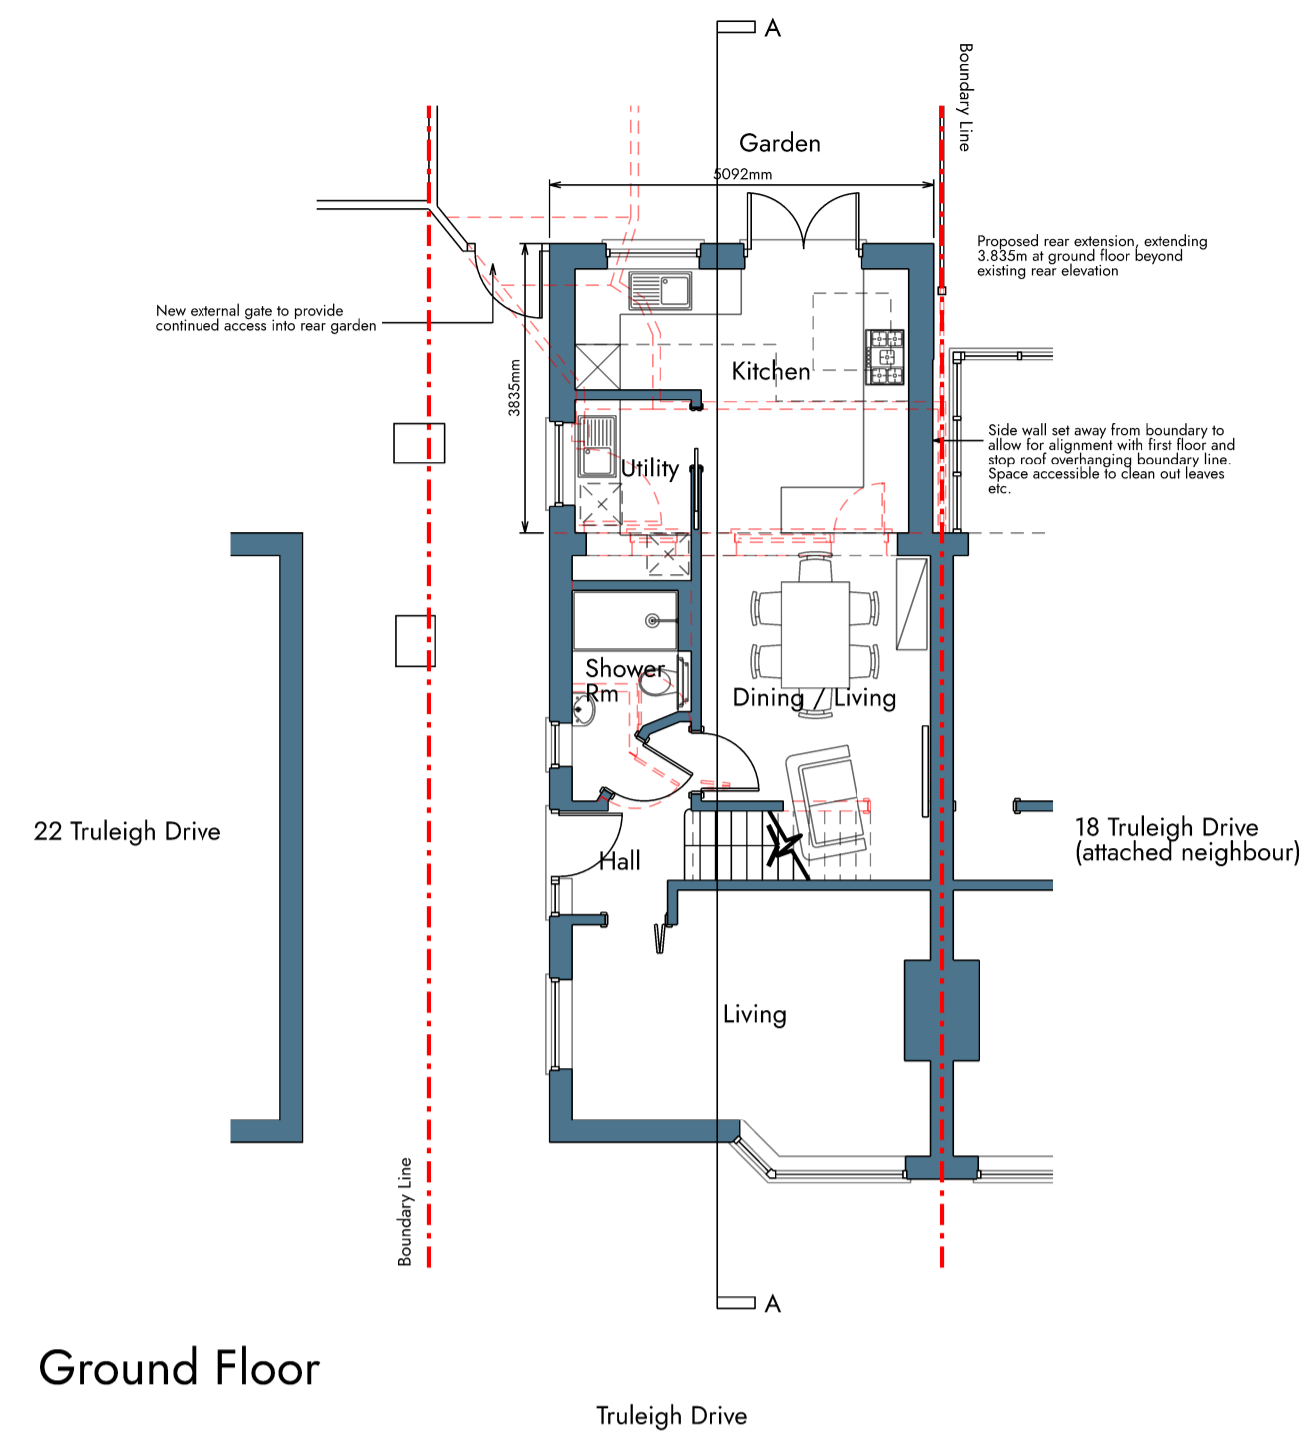

**Revisions**

| Revision | Date | Notes |
|----------|------|-------|
|          |      |       |
|          |      |       |
**OWEN & LOYD ARCHITECTS**

74 South Street, Dorking, Surrey, RH4 2HD  
 www.olarchitects.co.uk info@olarchitects.co.uk  
 Robert Owen 07827 965 671 David Loyd 07584 299 497

Project  
**20 Truleigh Drive, Portslade, BN41 2YQ**  
 Client  
**Imelda Brady & Jason Norman**

Drawing Title  
**Proposed Floor Plans & Elevations**

Drawing Number  
**A24004 A(S3)05**

Scale  
**1:100**  
 Issue Date  
**April 2024**  
 Issue  
**Planning Application**

Original at  
**A1**  
 Drawn by  
**RO**  
 Revision