



**West Facing (Front) Elevation**

1m 2m 3m 4m 5m 6m 7m 8m 9m 10m  
1:100 Scale Bar

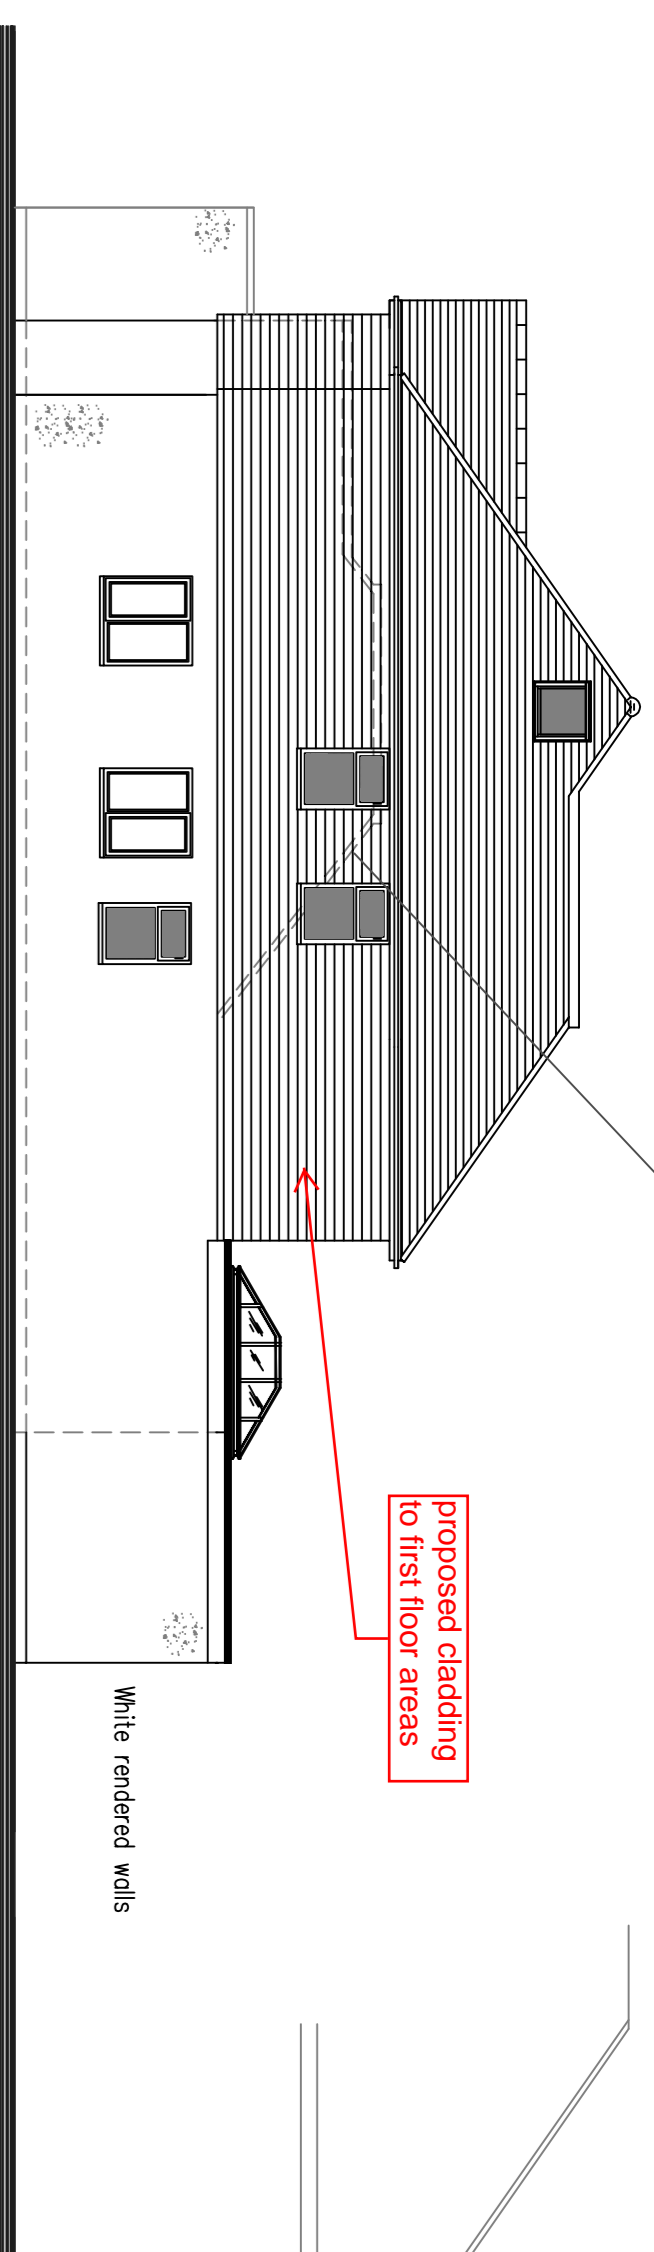


**South Facing (Side) Elevation**

1m 2m 3m 4m 5m 6m 7m 8m 9m 10m  
1:100 Scale Bar

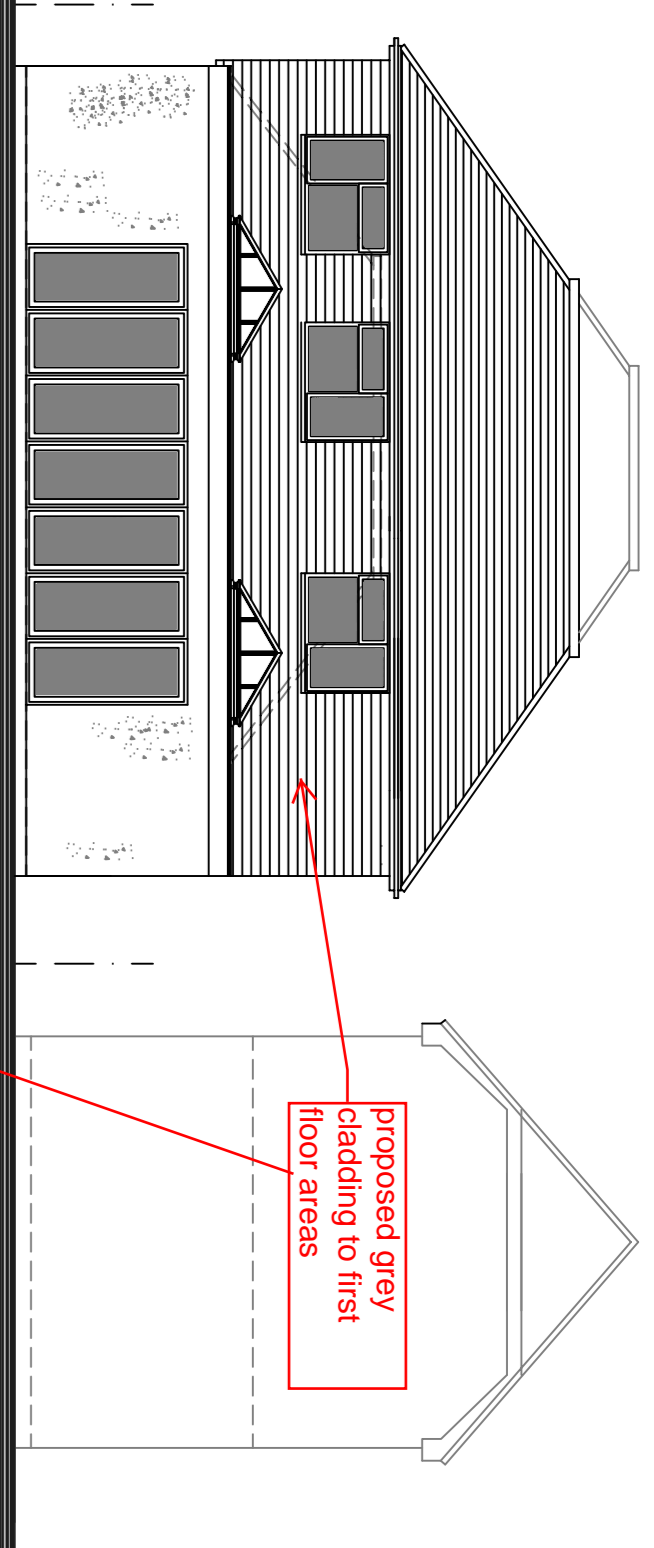

**East Facing (Rear) Elevation**


1m 2m 3m 4m 5m 6m 7m 8m 9m 10m  
1:100 Scale Bar

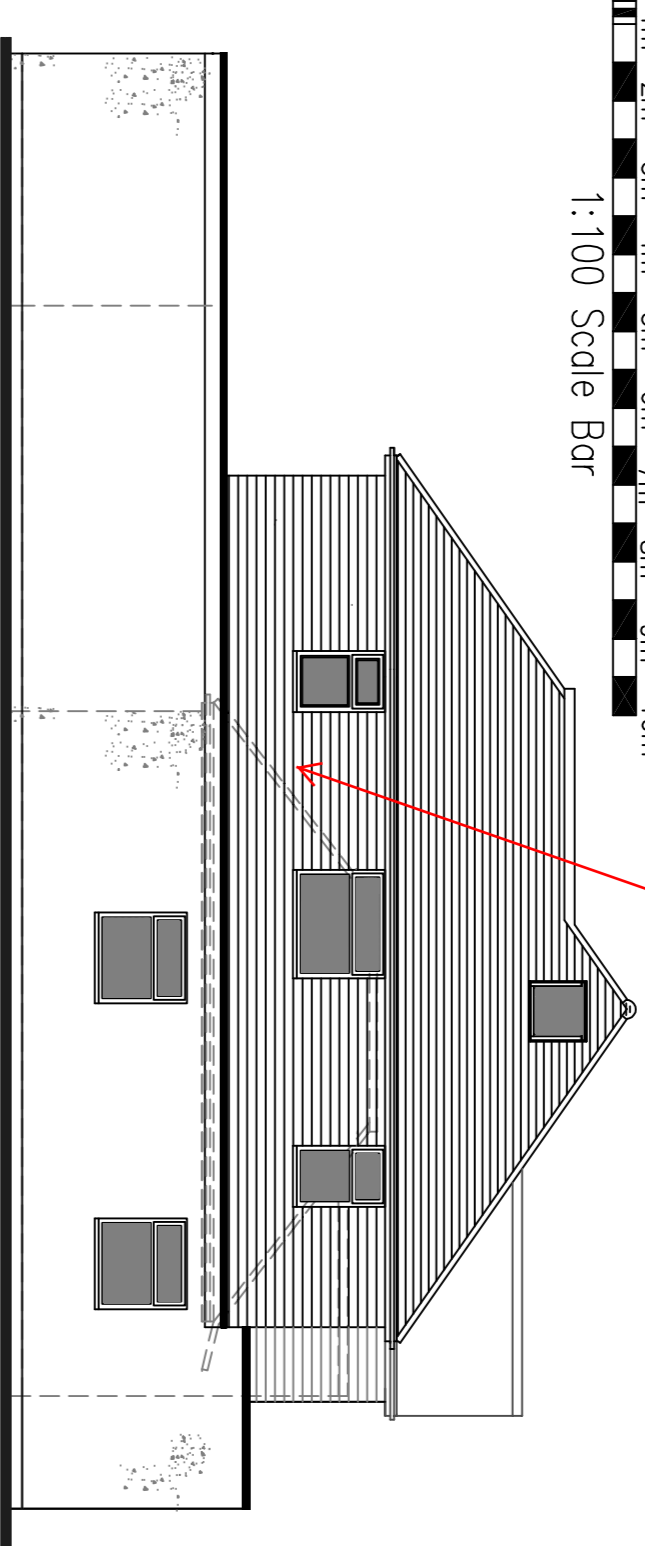

**North Facing (Side) Elevation**


Proposed materials:  
Cladding to first floor walls/White rendered GF walls  
Smooth grey roof tiles  
Aluminum Dark grey windows and doors

C:\232\2024\Cladding to first floor walls

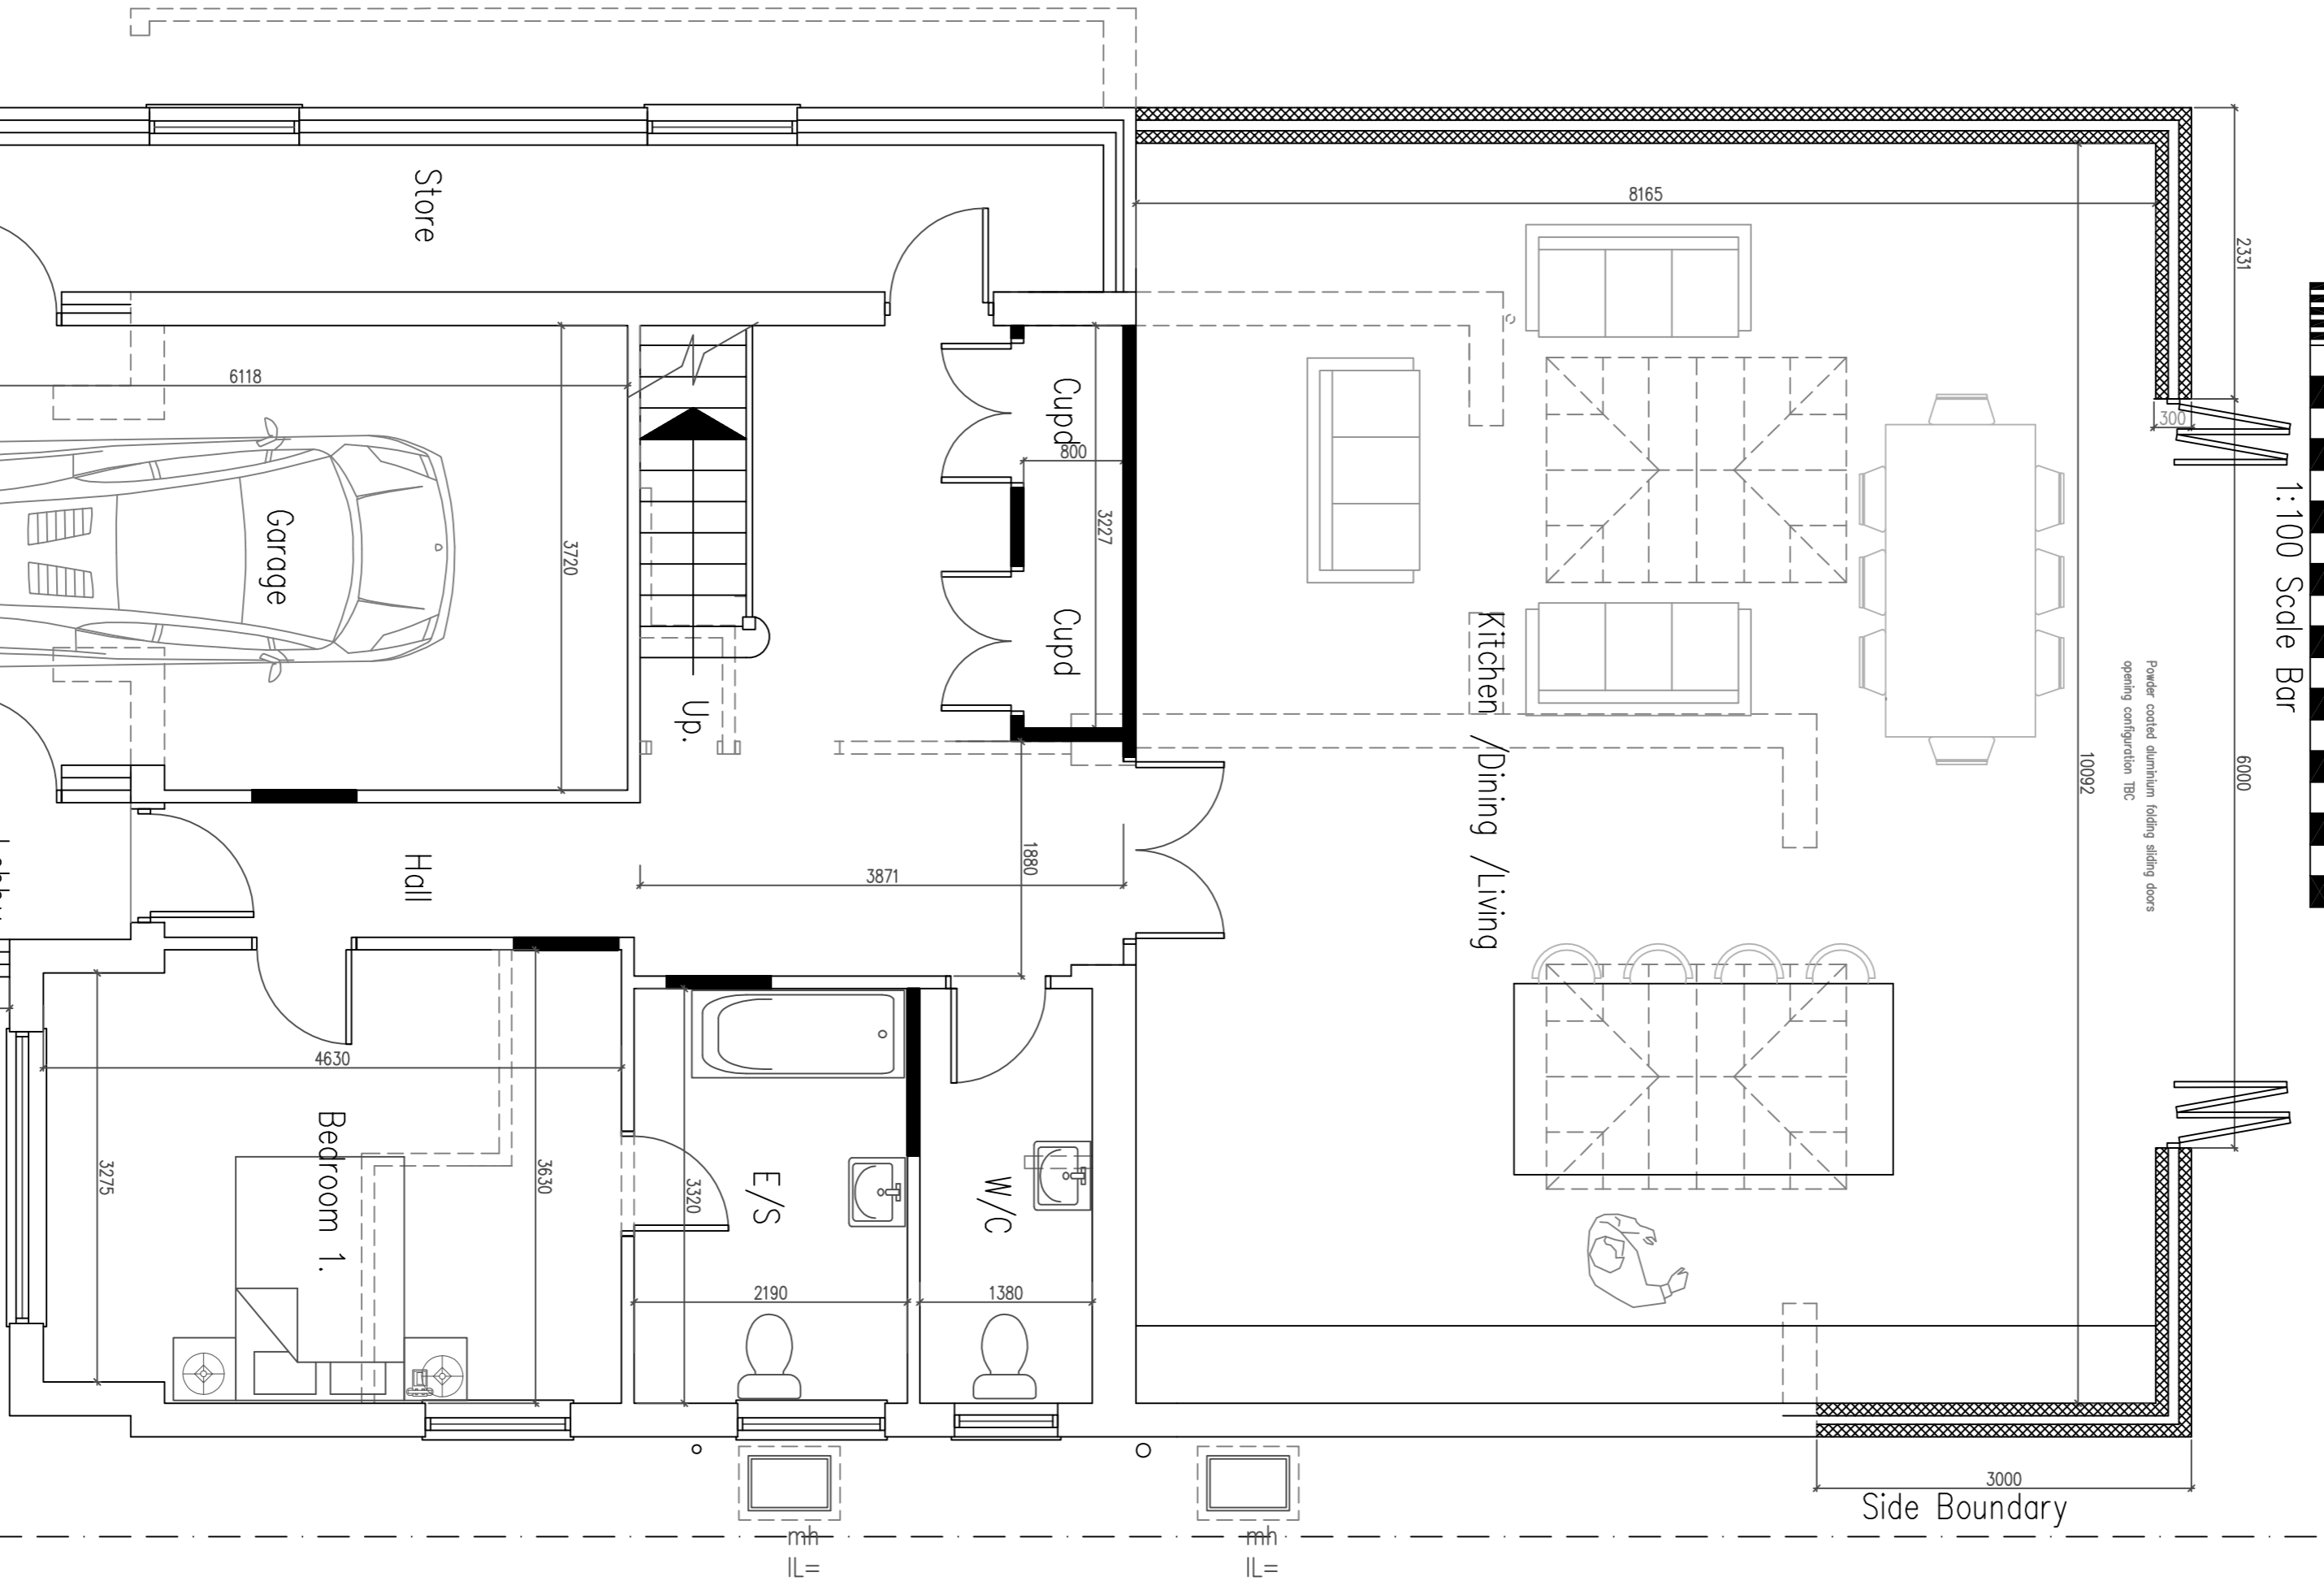


**Ground Floor Plan**

1m 2m 3m 4m 5m 6m 7m 8m 9m 10m  
1:50 Scale Bar

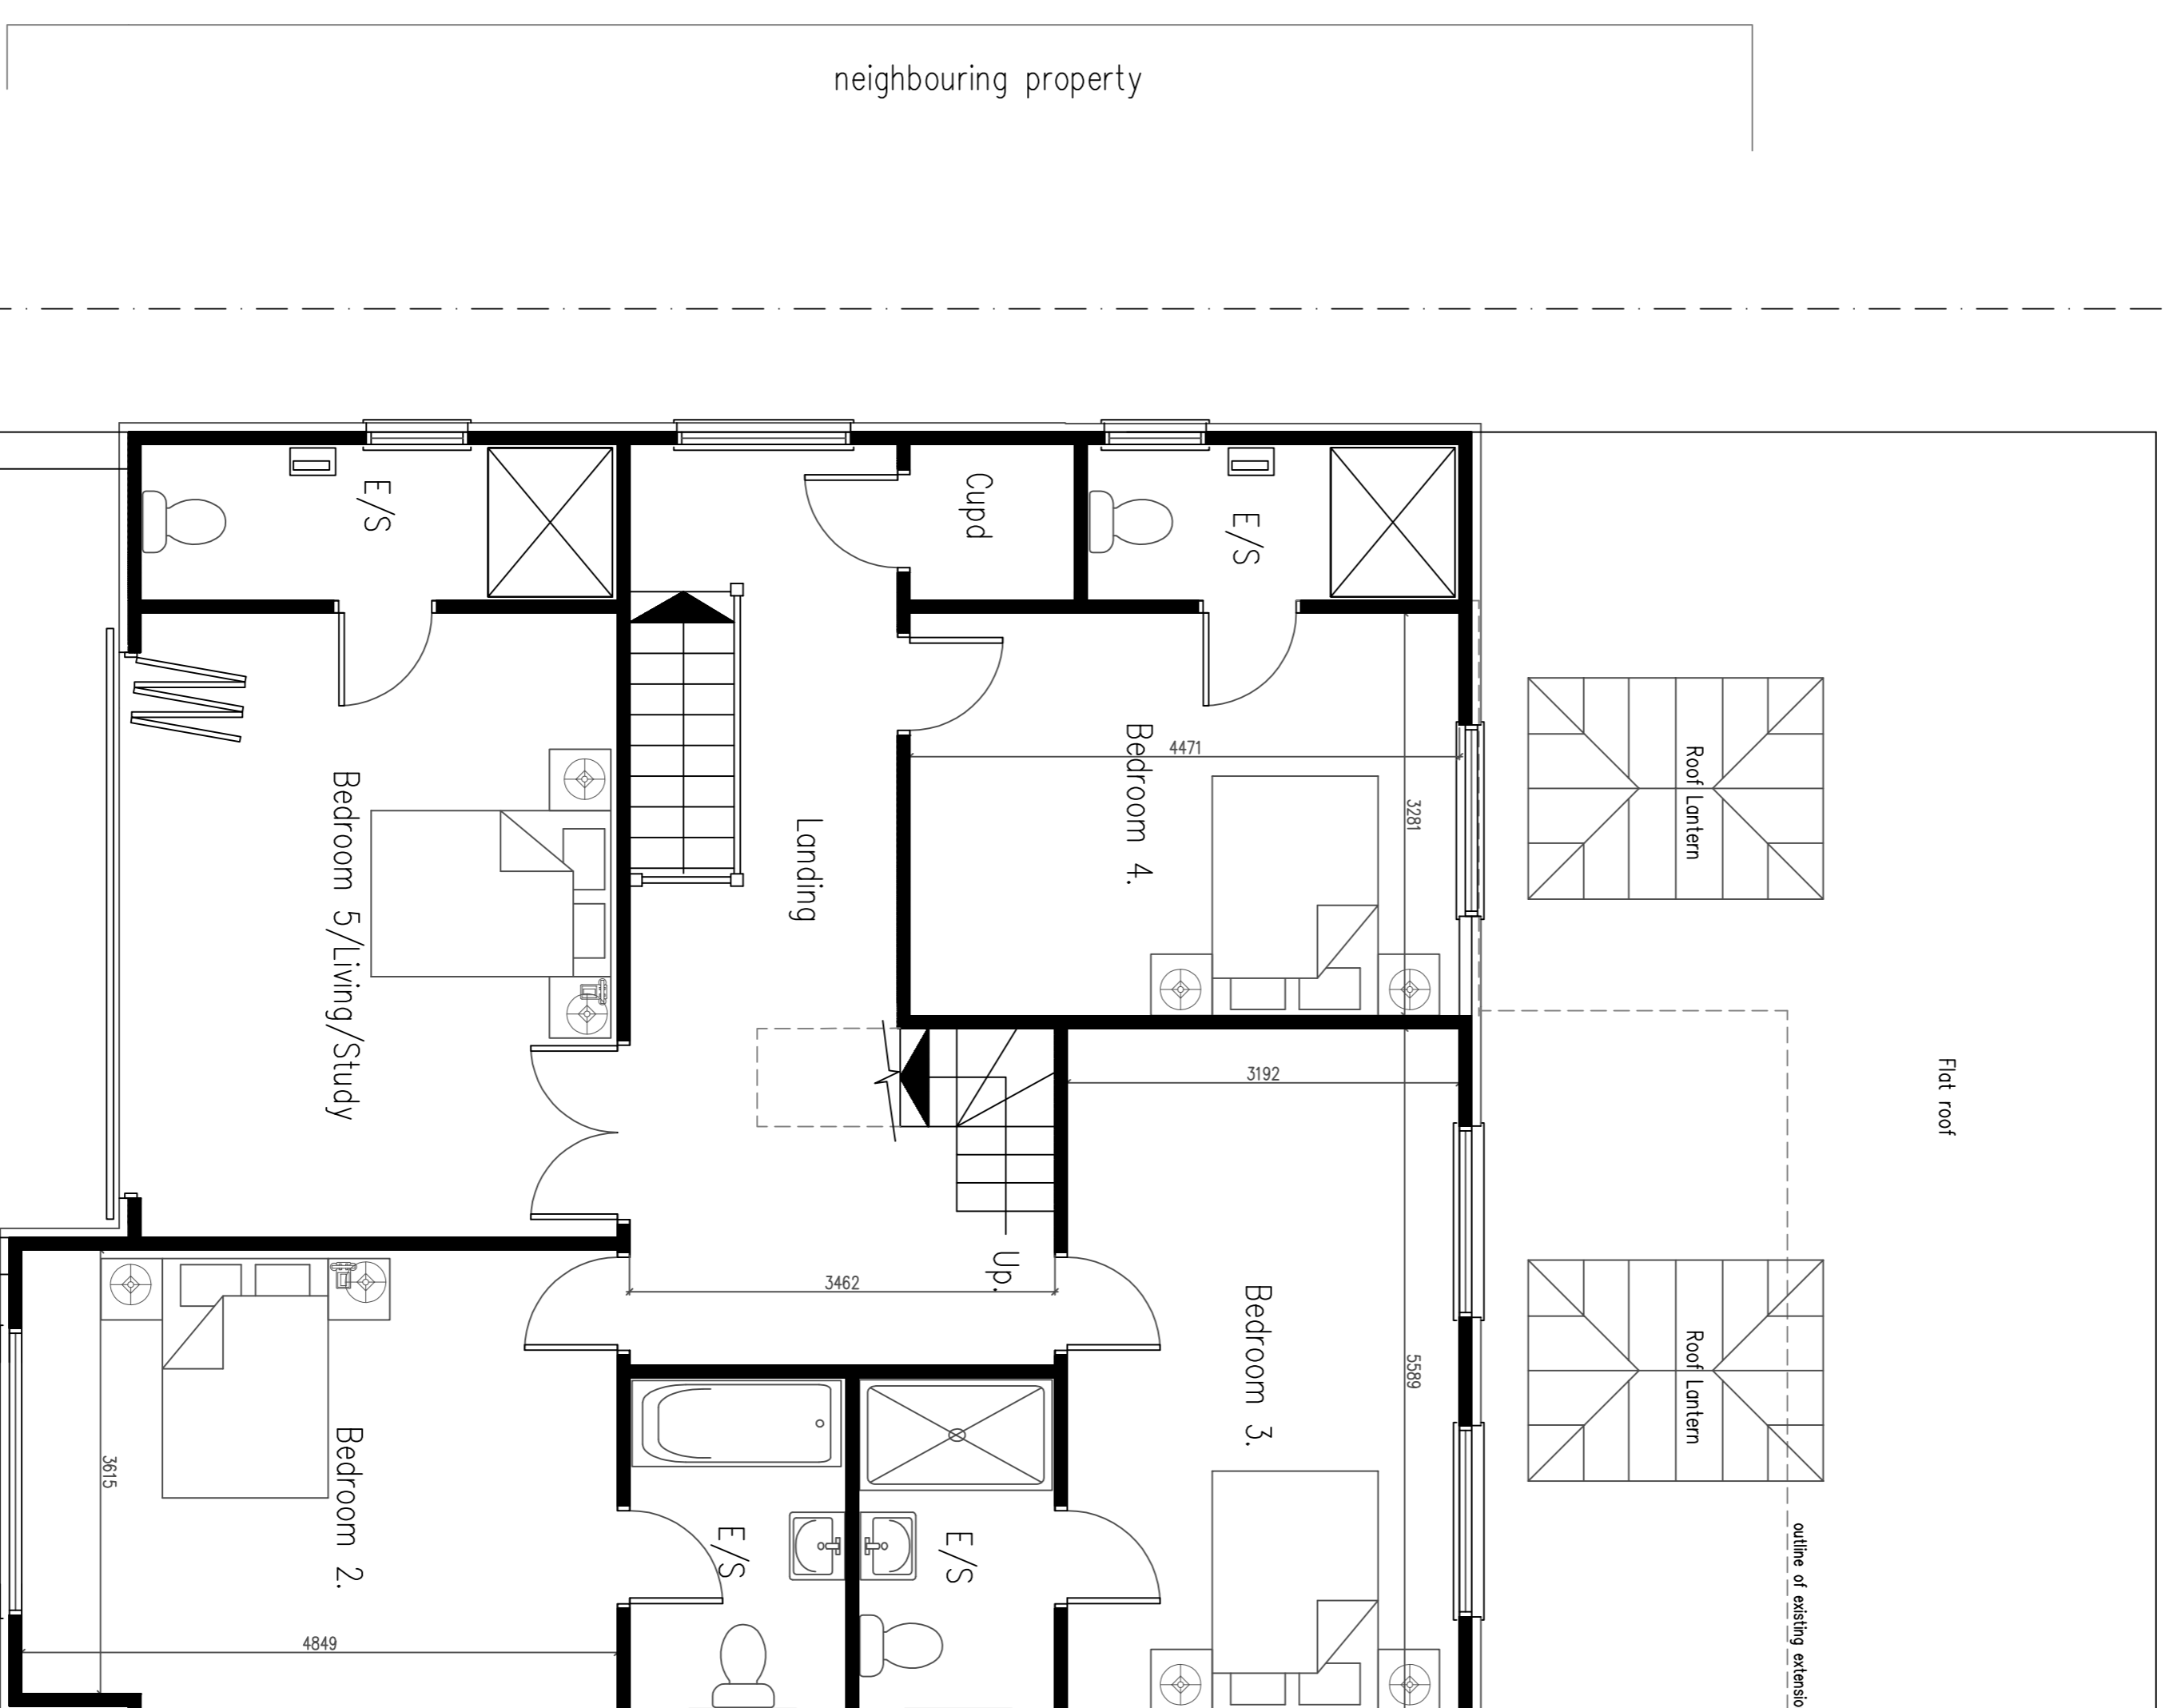


**First Floor Plan**

1m 2m 3m 4m 5m 6m 7m 8m 9m 10m  
1:50 Scale Bar

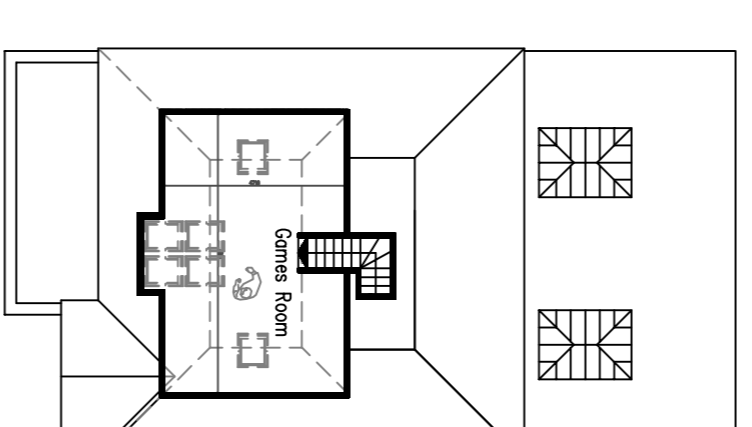


**Second Floor Plan 1:200**

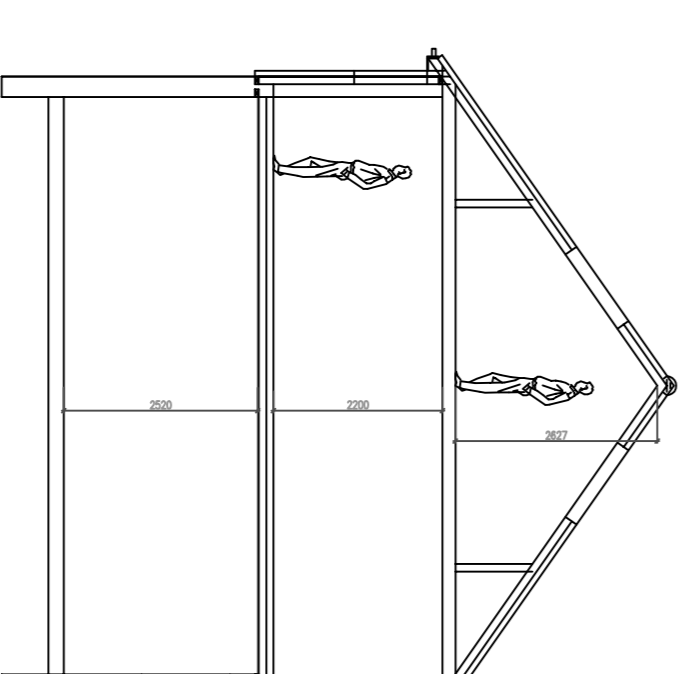

**Section**

1m 2m 3m 4m 5m 6m 7m 8m 9m 10m  
1:100 Scale Bar

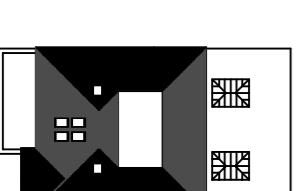

**Roof Plan 1:500**

Project: Proposed Remodelling of Existing bungalow to form house At: 70 Greenways Ovingdean, Brighton East Sussex BN2 7BL	
Drawing title: Plans & Elevations As Proposed	
Client: Mr Paul Nicholson	
Scale: 1:100 1:50	Paper size A1
Date: 5.3.2013	Drawn: C
Dwg. No.: 02	Rev'n C

Note: All dimensions to be checked on site.