


REVISION DETAILS		DATE	DRW	CHK
A	IFP	16.06.23	MIDA	MIDA

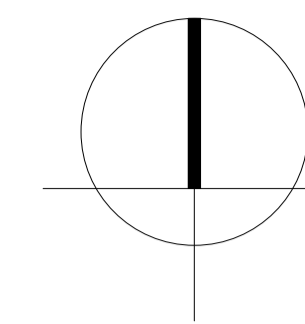


DRAWING NO.

E00

Issued 16.06.23

Revision **A**

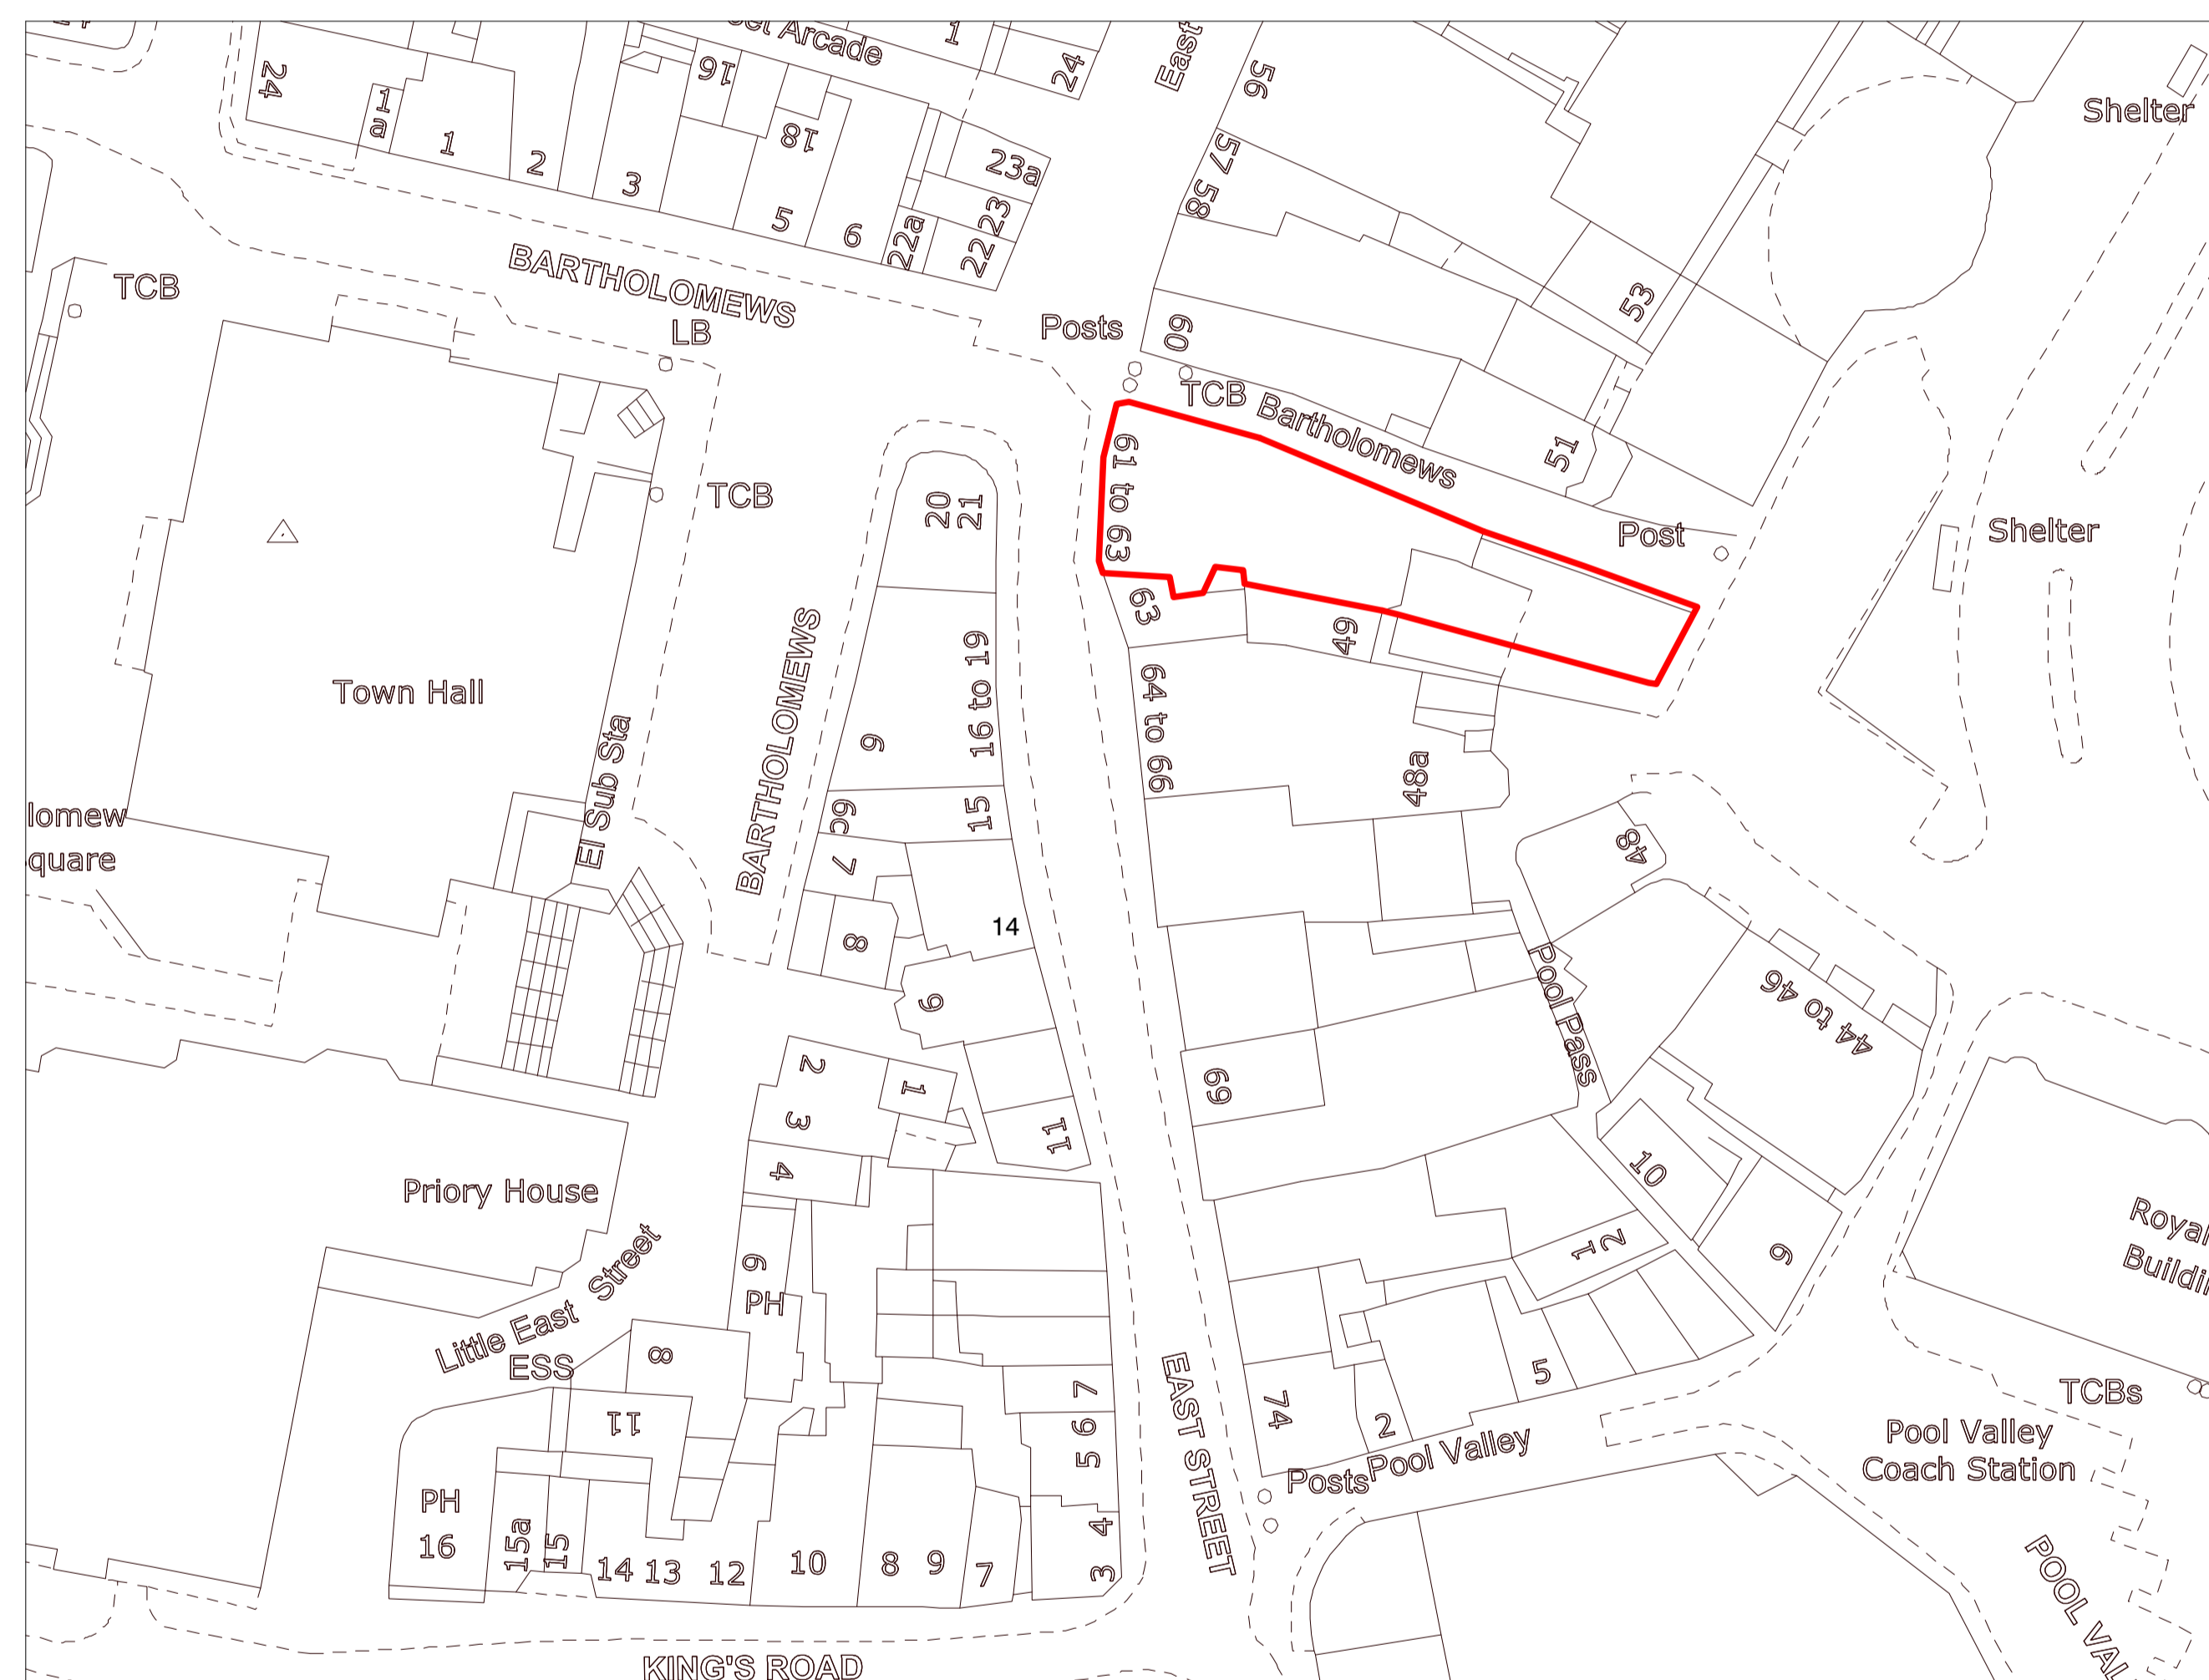

Existing Site Plan

MIDA

MIDA ARCHITECTURE LTD
 Old Post Room
 Somerset House
 London
 WC2R 1LA
 info@mida-architecture.co.uk
 +44 (0)207-998-3781
 www.mida-architecture.co.uk

PROJECT
 62-63 EAST STREET & 52 OLD STEINE, BRIGHTON, BN1 1HQ

TITLE
 EXISTING SITE PLAN

STATUS
 PLANNING

DATE
 16.06.23

REVISION
 A

SCALE
 1 : 500 @A1