


DRAWING NO.


P12

Issued 05.01.24

Revision

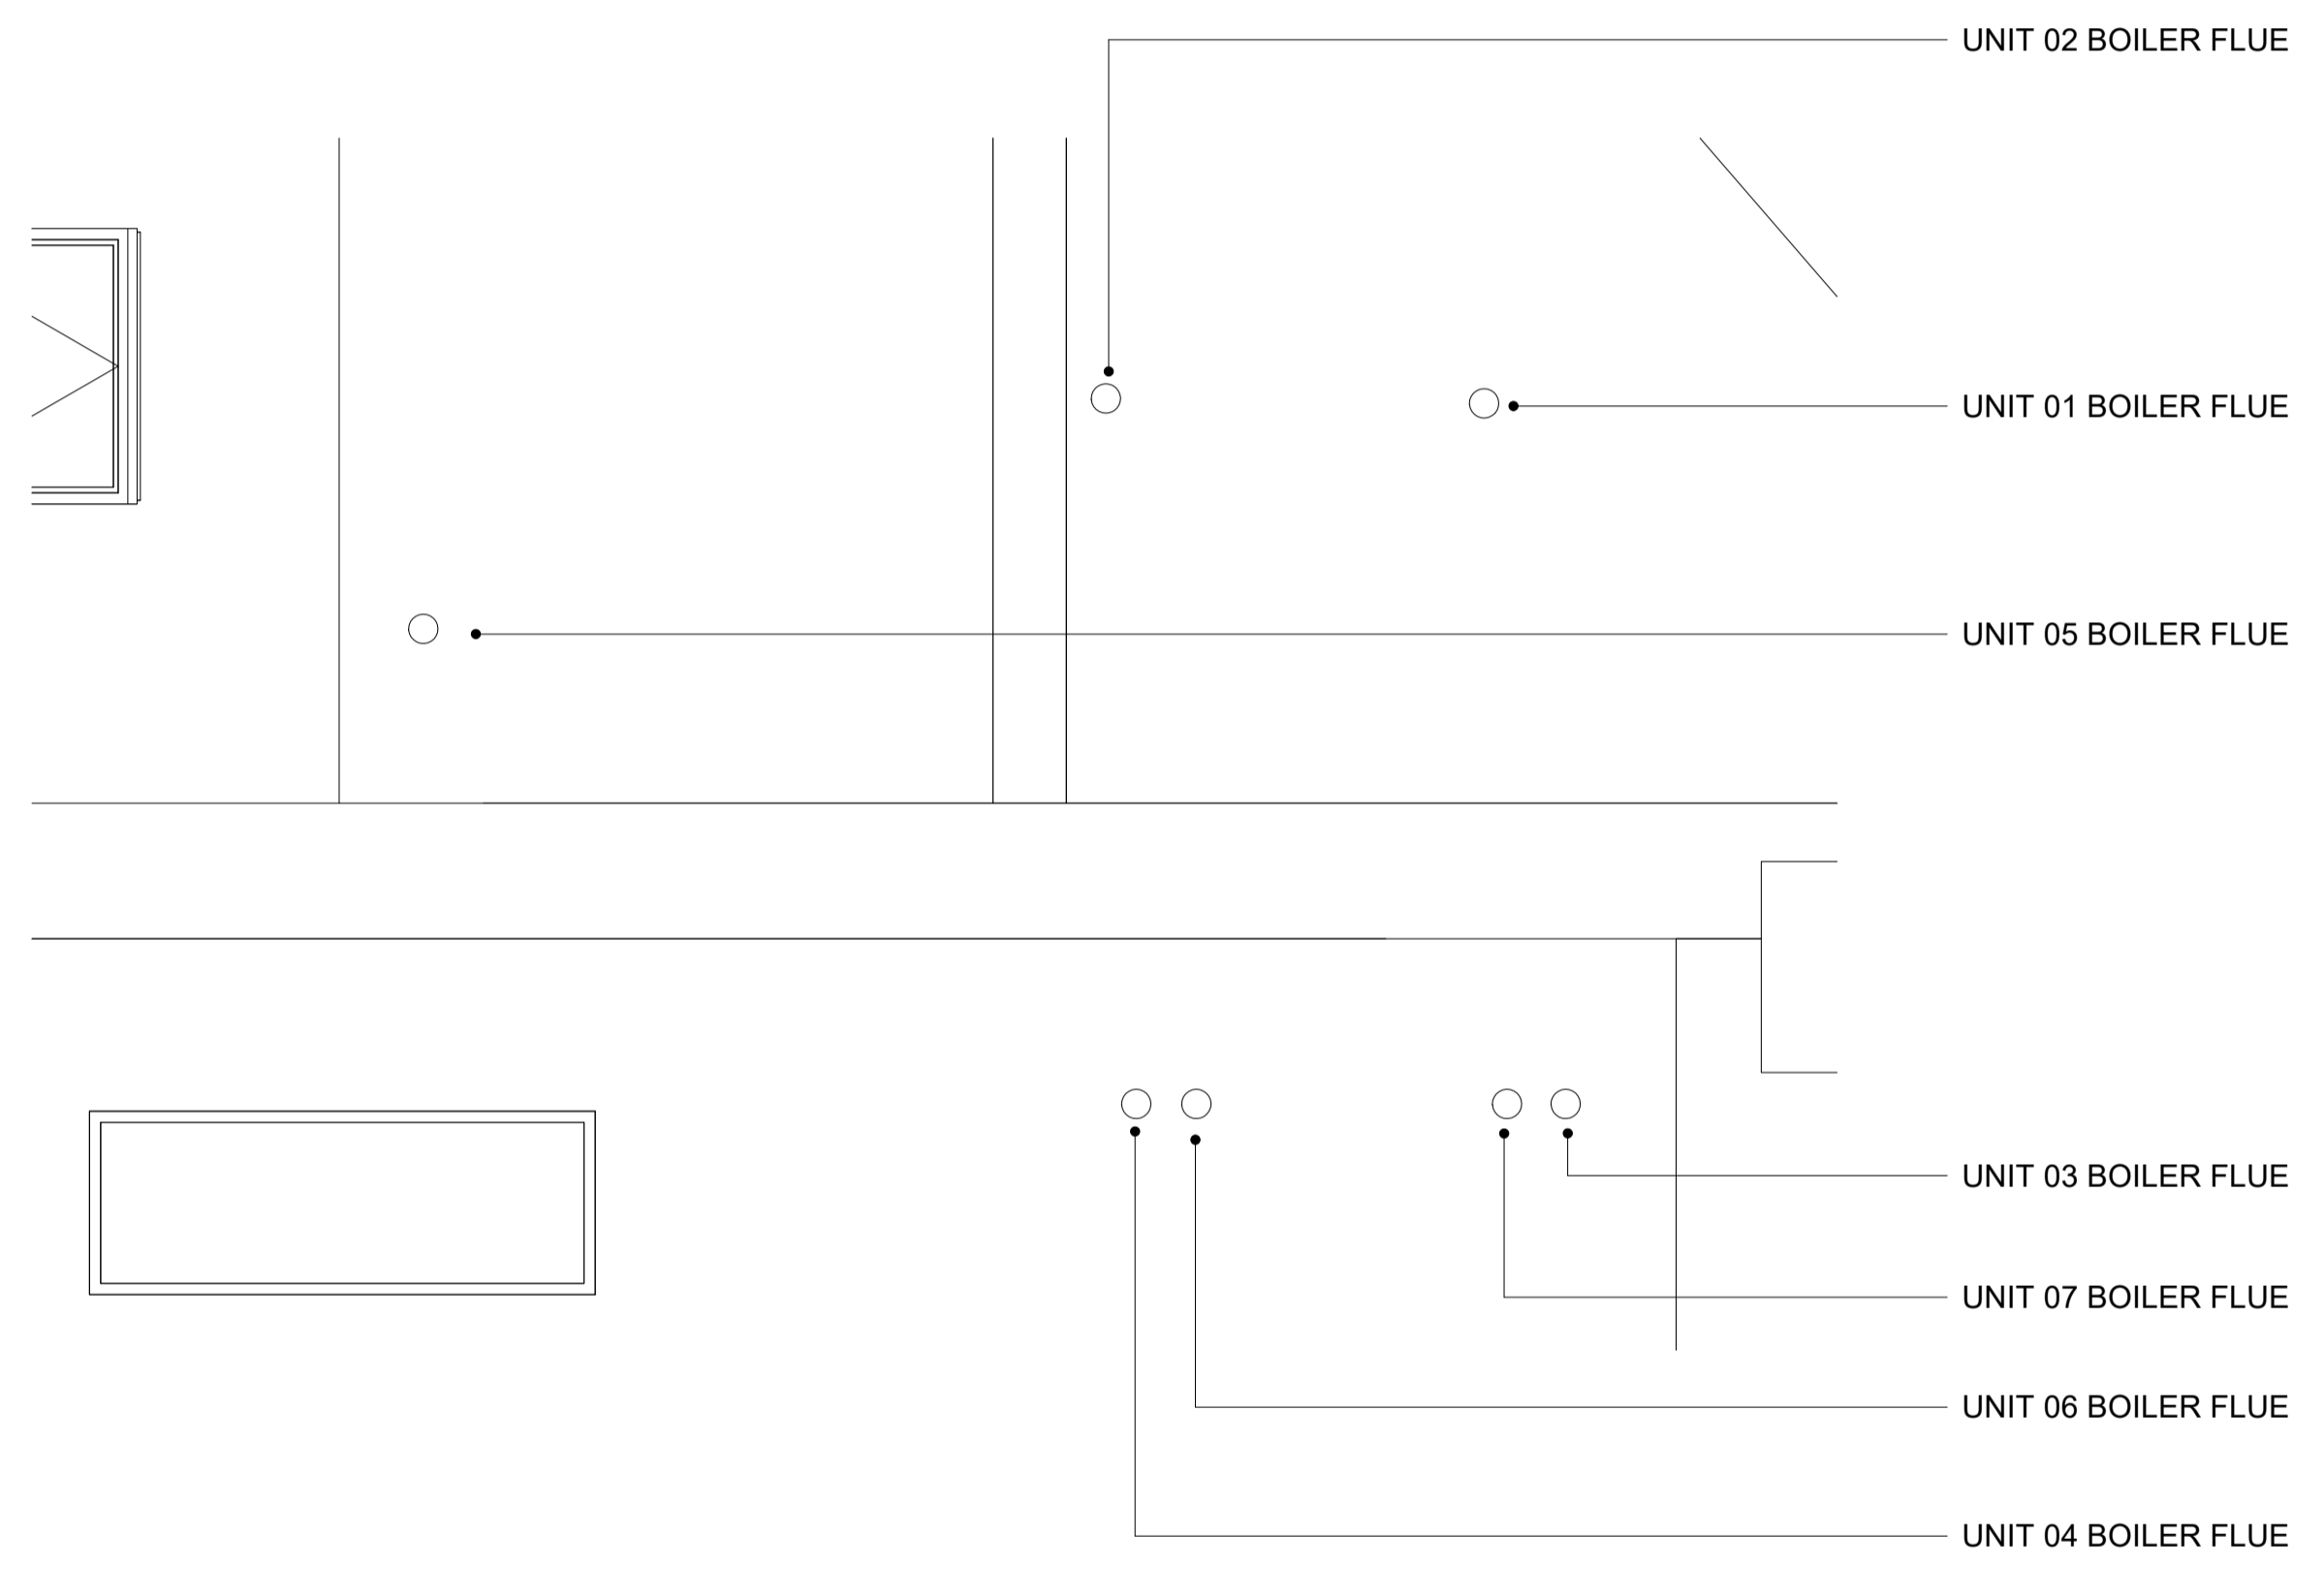

01 PROPOSED ROOF PLAN - BOILER FLUES 1:25

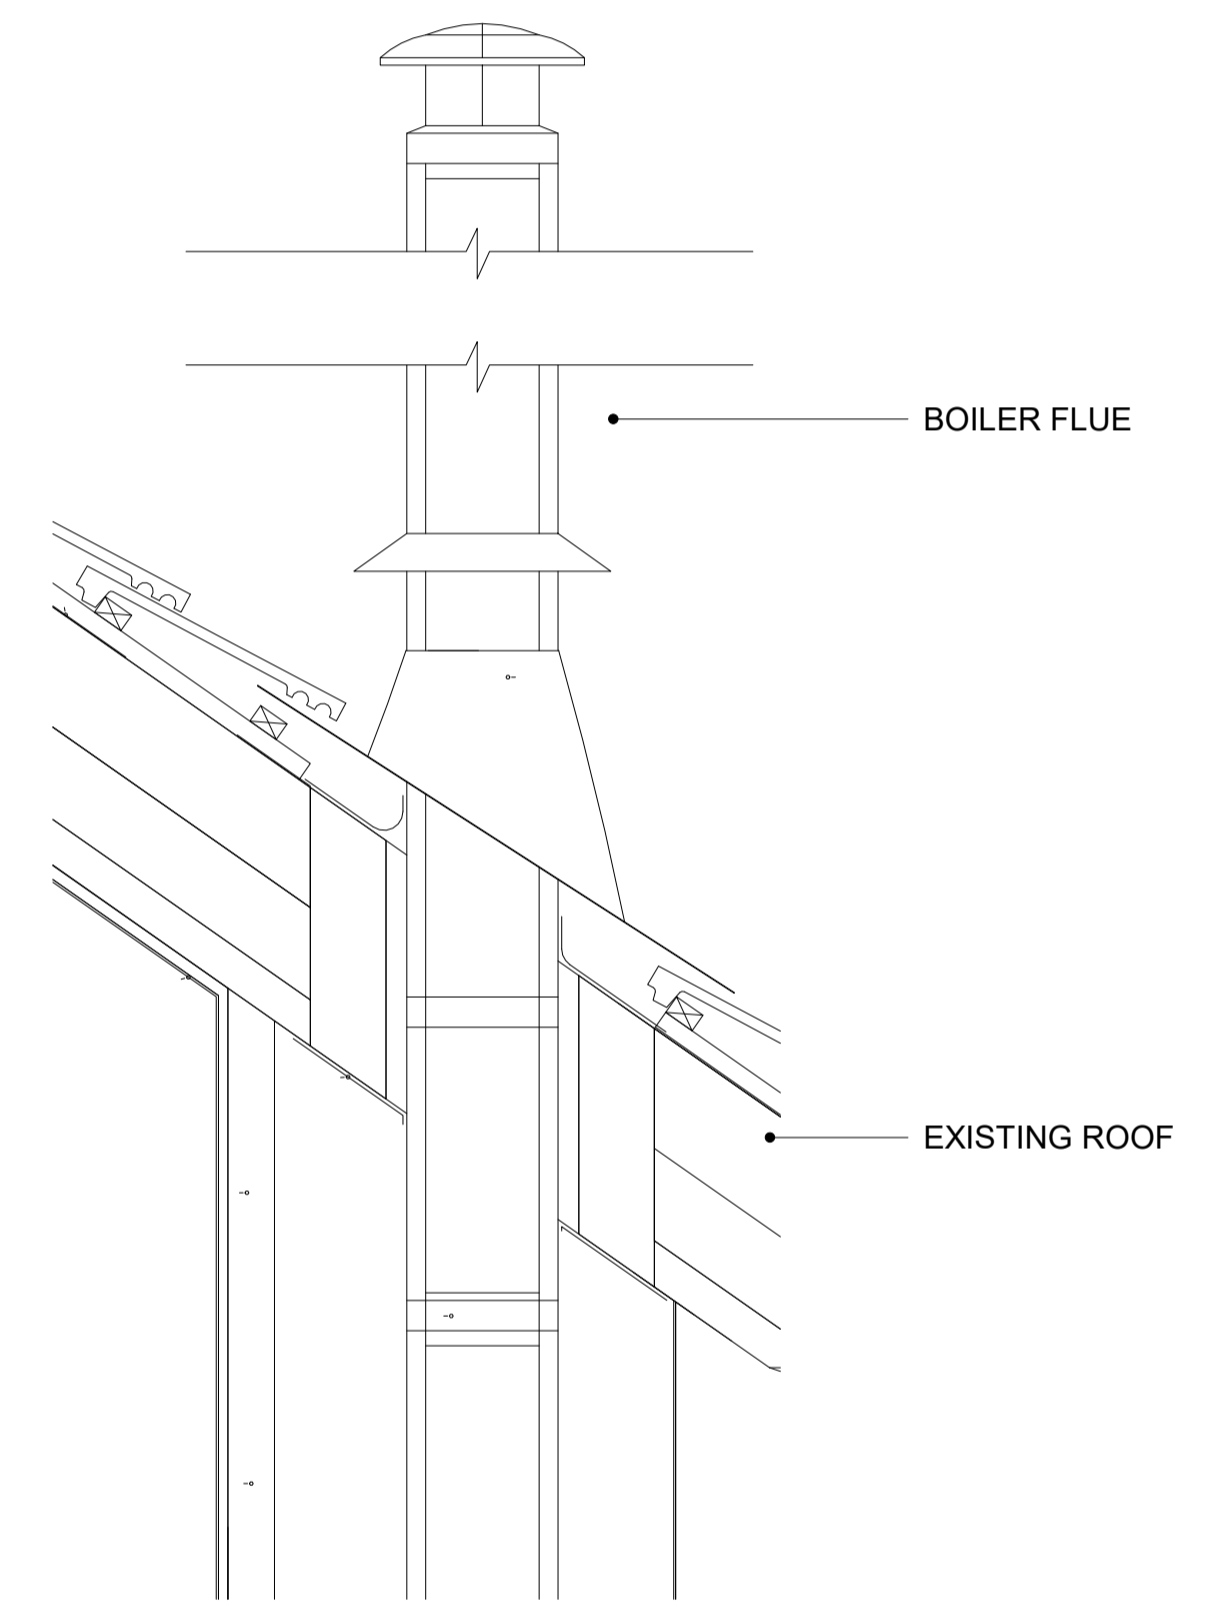

BOILER Flue 1:10

MIDA MIDA ARCHITECTURE LTD
 Old Post Room
 Somerset House
 London
 WC2R 1LA
 info@mida-architecture.co.uk
 +44 (0)207-998-3781
 www.mida-architecture.co.uk

PROJECT
 62-63 EAST STREET & 52 OLD STEINE, BRIGHTON, BN1 1HQ

TITLE
 PROPOSED BOILER FLUE

STATUS
 PLANNING

DATE 05.01.24 REVISION SCALE As indicated @A1