

Footpath access to car park

Pumping chamber up to main Bio-Digester

manhole at direction change

Yurt 1

Intercepting manhole

Grass and shrubbery

Yurt 2

Intercepting manhole

Grass and shrubbery

Yurt 3

Intercepting manhole



Soakaway formed in bottom garden with any further outfall connected to adjacent burn adjacent to access driveway

Condor 30 Bio-Digester Treatment Plant

Electrical access for pumping chamber

Intercepting manhole

# Alexander House

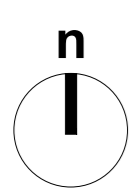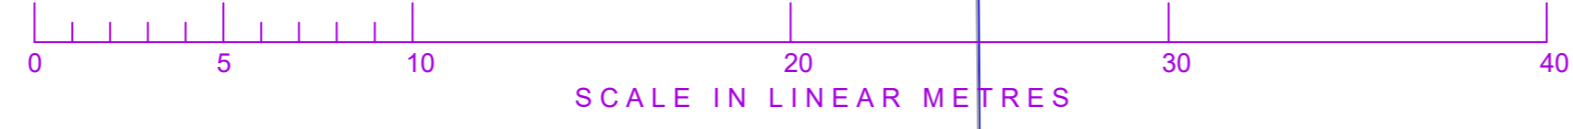

**NOTES**  
 Only scale this drawing for planning purposes only  
 All dimensions to be checked on site.  
 All drawings to be read in conjunction with other contract documentation.  
 Survey was undertaken with limited access to some areas due to planting  
 © Copyright Bidwells LLP

client:	JOANNA LEWIS	drawn:	MMG	chk'd:		date:	12/10/23	scale @	A1
project:	ALEXANDER HOUSE	discipline:	ARCHITECTURE	rev.		status:			1:200
dwg title:	HORSEBOX AND YURTS SITE PLAN								
project no.:	--	dwg no.:	116						



Trumpington Road  
 Cambridge CB2 9LD  
 t: 01223 841841  
 f: 01223 845150  
 bidwells.co.uk

rev.	date	description	dm	chk'd