



A9 Northbound

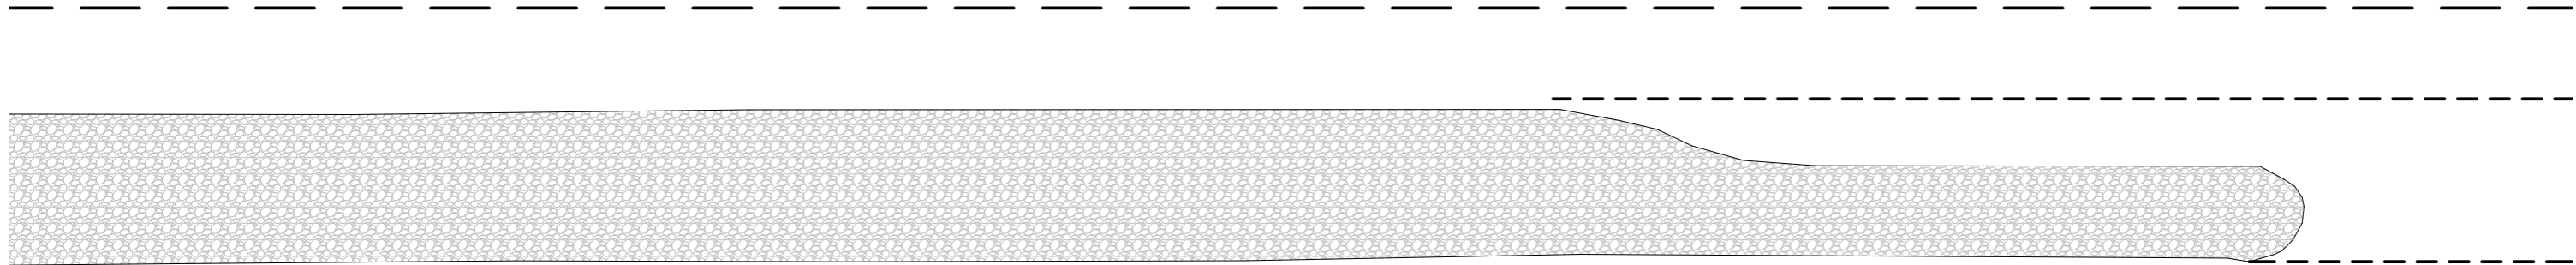

A9 Southbound

 

Project:	44.081 Balhaldie	Fastned UK Ltd. 1st Floor, 3 Bath Place London EC2A 3DR	
Drawing Title:	Existing Site Plan		
Status:	Planning Application	E: contact@fastned.co.uk T: 0203 936 1703	
Scale: 1:250	Format: A3		Drawing No: 44081_PA_101
Author: CL	Date: Mar 24		Revision: -