



LOCATION PLAN

1:1250

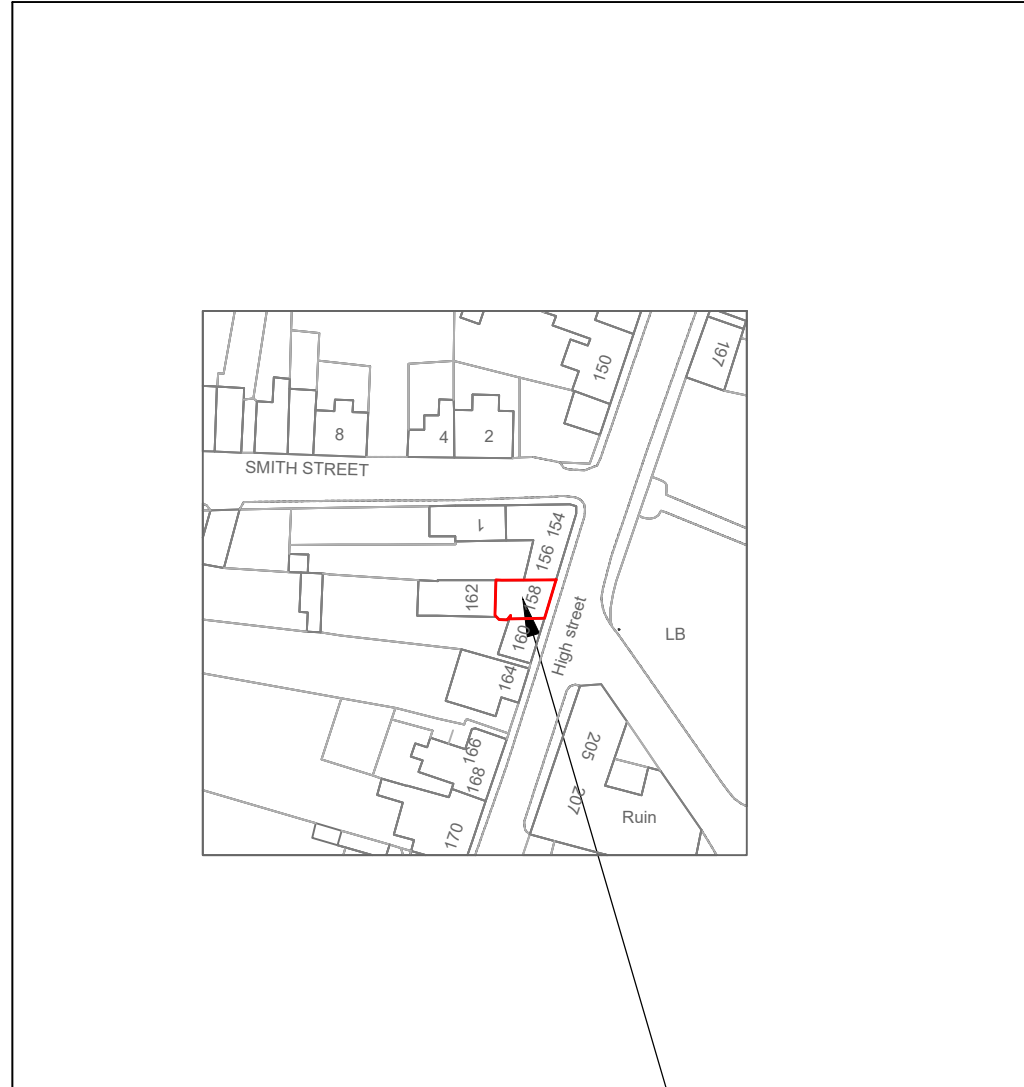



SITE PLAN

1:500

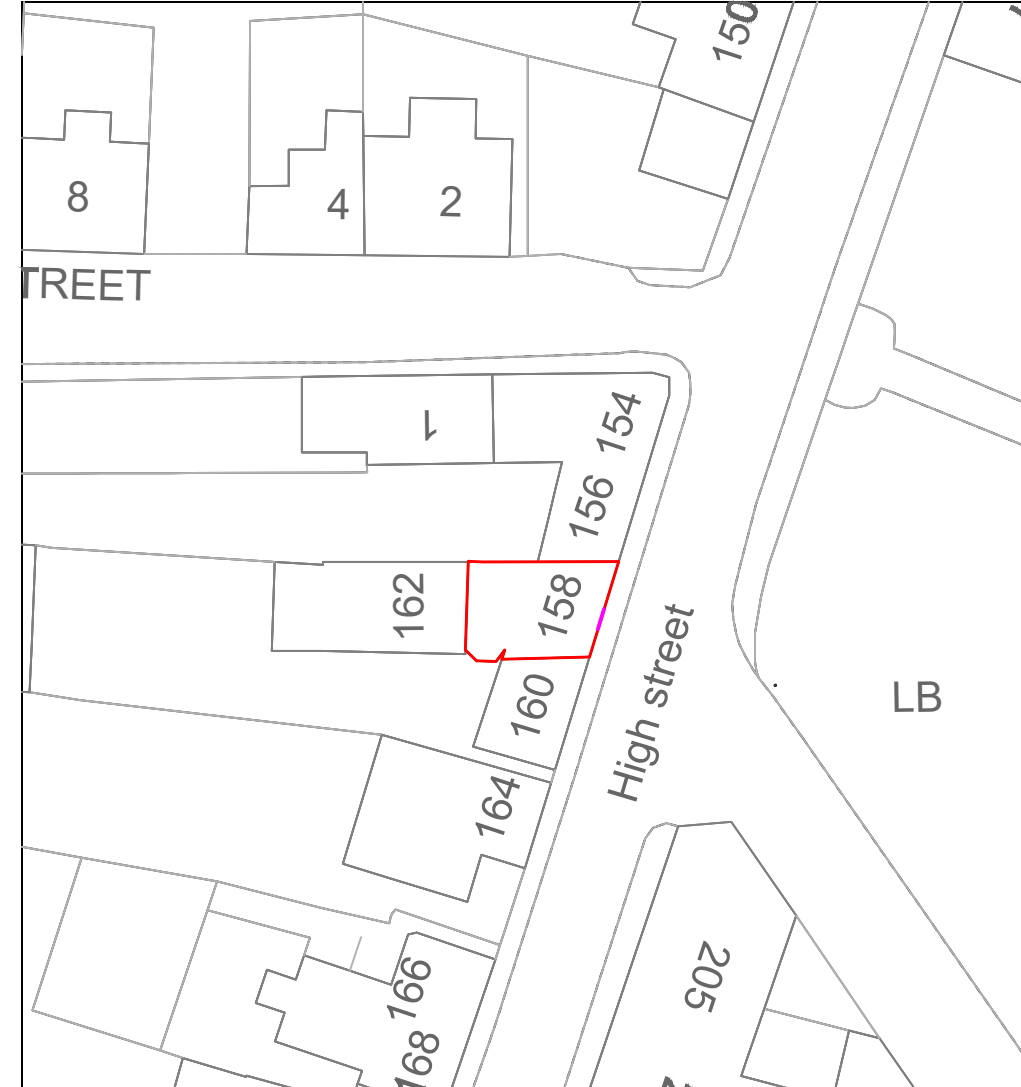

Location

THE SITE

 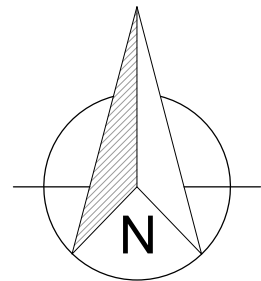

1. All dimensions in millimetres (mm) and levels in metres (m) unless noted otherwise.
2. This drawing to be read in conjunction with all other relevant drawings and specification.
3. All work to comply with the relevant British Standards, Codes of Practice and the Building Regulations.

Revisions:

Customer: Mr James Stark
158 High Street
Kinross
KY13 8DE

Drawing Title:
Location and Site plan

Drawing No: 2406/PP/01	Contract No: WED386BD
Scale: As Shown	Starting Date: April 9, 2024
Drawn: E.Radinaite	Size: A3
	Revision: .
	Ref No: .

© Crown copyright. All rights reserved.
License numbers 010031873 and 100042205