


**LOCATION PLAN - MAIN ROAD CONNECTION - 1:5000**

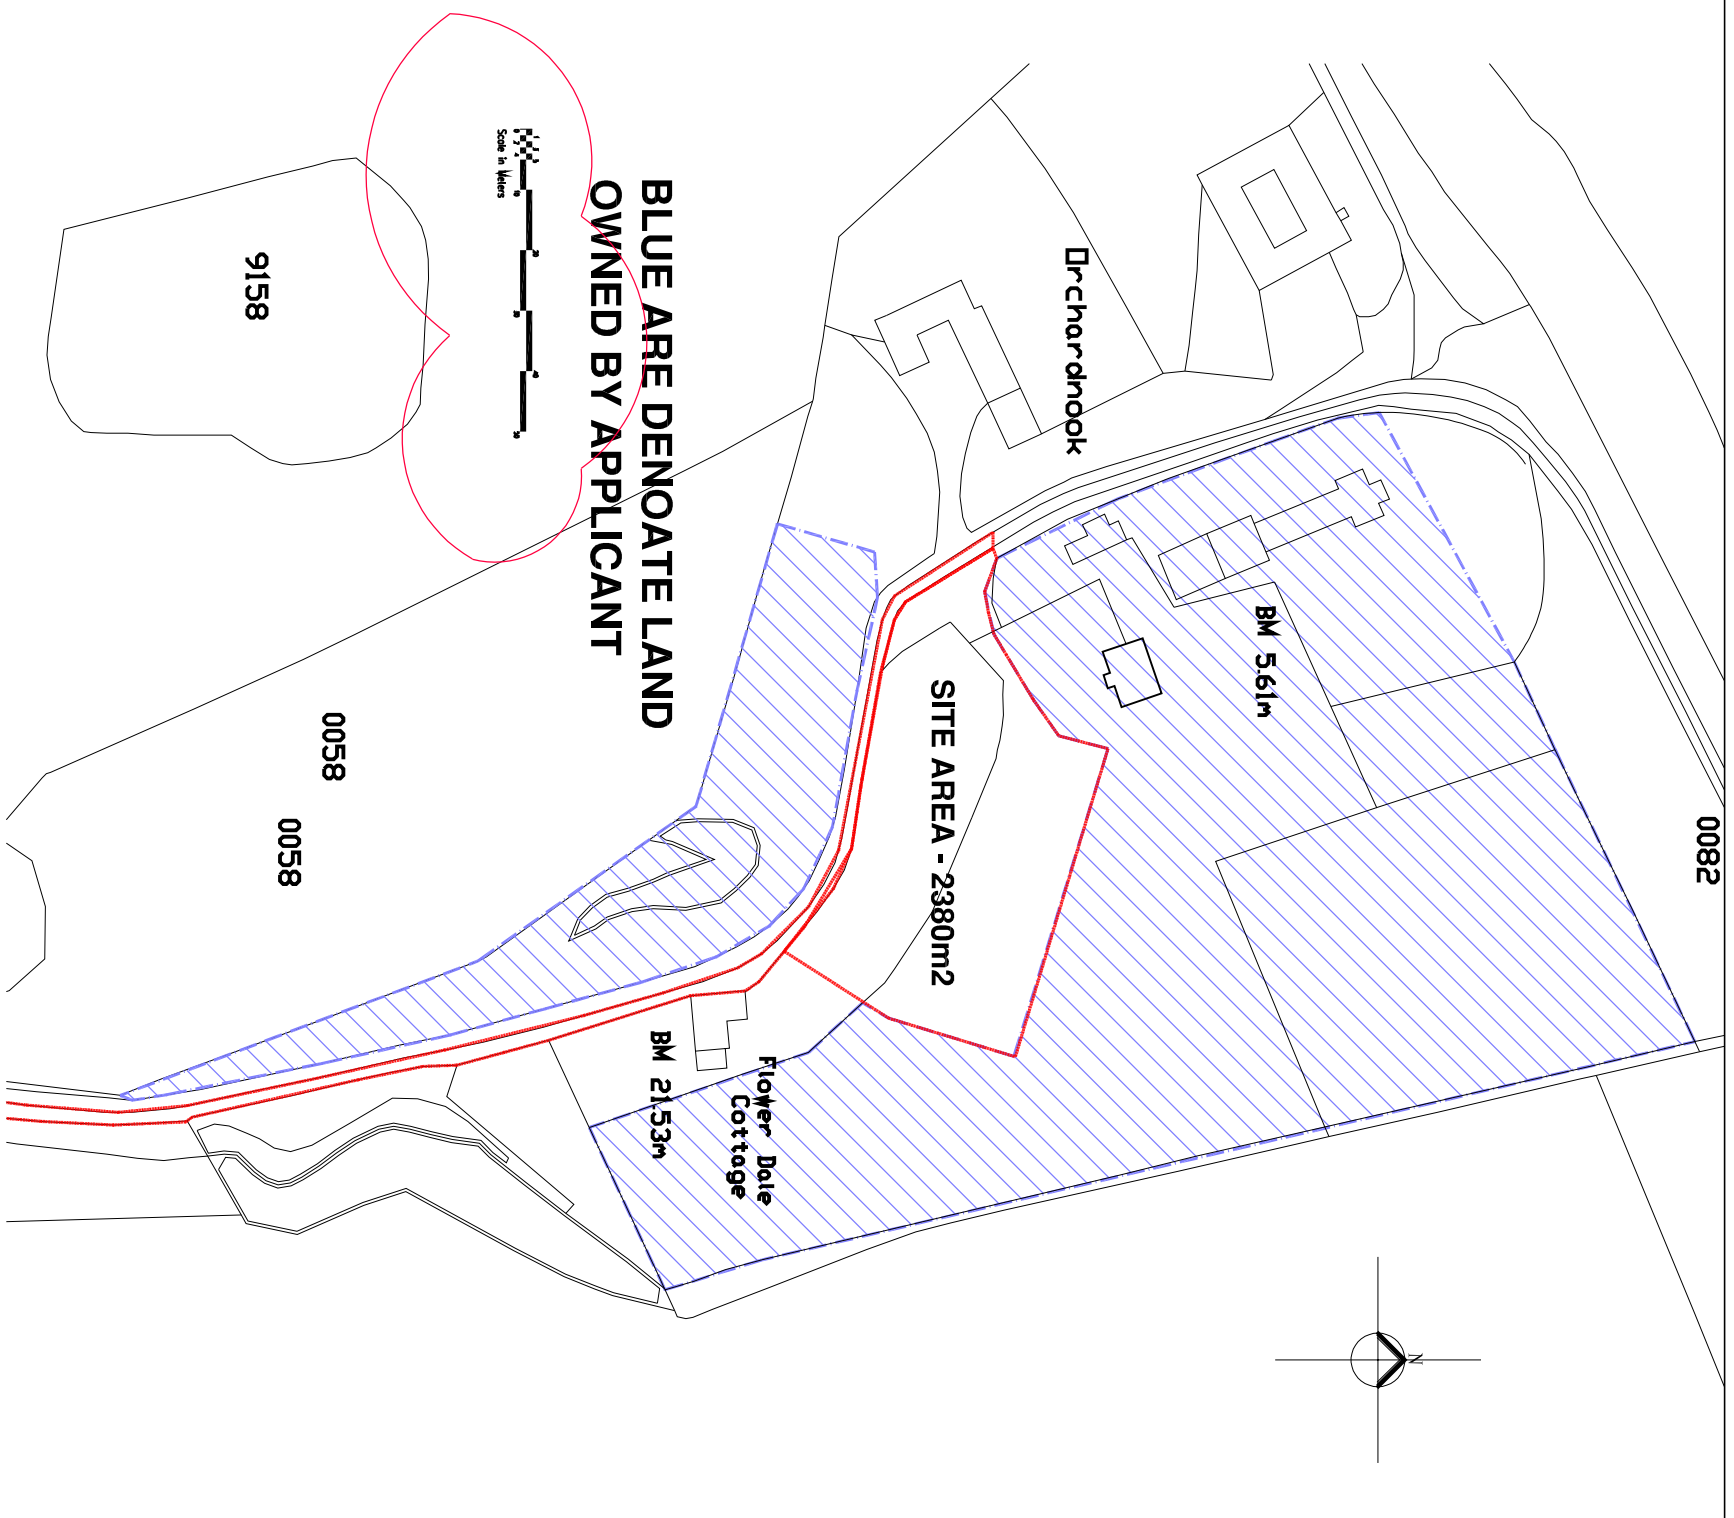

**SITE PLAN - MAIN ROAD CONNECTION - 1:1250**

**PLANNING APPLICATION**

<b>LOCATION PLAN</b>	Designed by XXX	Date APR 24	Scale 1:5000 (Site Plan)
<b>NEW HOUSE</b>	FOR Mr & Mrs J SKIPPER		
<b>RIVERSIDE, BY RHYND</b>	2253/PA/001B		
<b>PERTH PH2 80J</b>			