

DRAWING NOTES

COPYRIGHT ©
This drawing and the details herein are the copyright of MBH Design Studio Ltd. and must not be reproduced, altered or passed to any third party without prior written consent.

This drawing has been produced for the project listed below, is submitted in support of this application to the Local Planning Authority and is not intended for use by any other person or for any other purpose.


Every effort has been made to ensure the accuracy of these drawings, however MBH Design Studio Ltd. accept no responsibility for any discrepancies arising from the reuse of survey information and preliminary drawings commissioned by the Applicant from others.

Materials


Structure steel framework powder coated covering with graphics
Reinforced glazed canopy top

Lighting


LED Down lights to achieve 100 lux on each bay

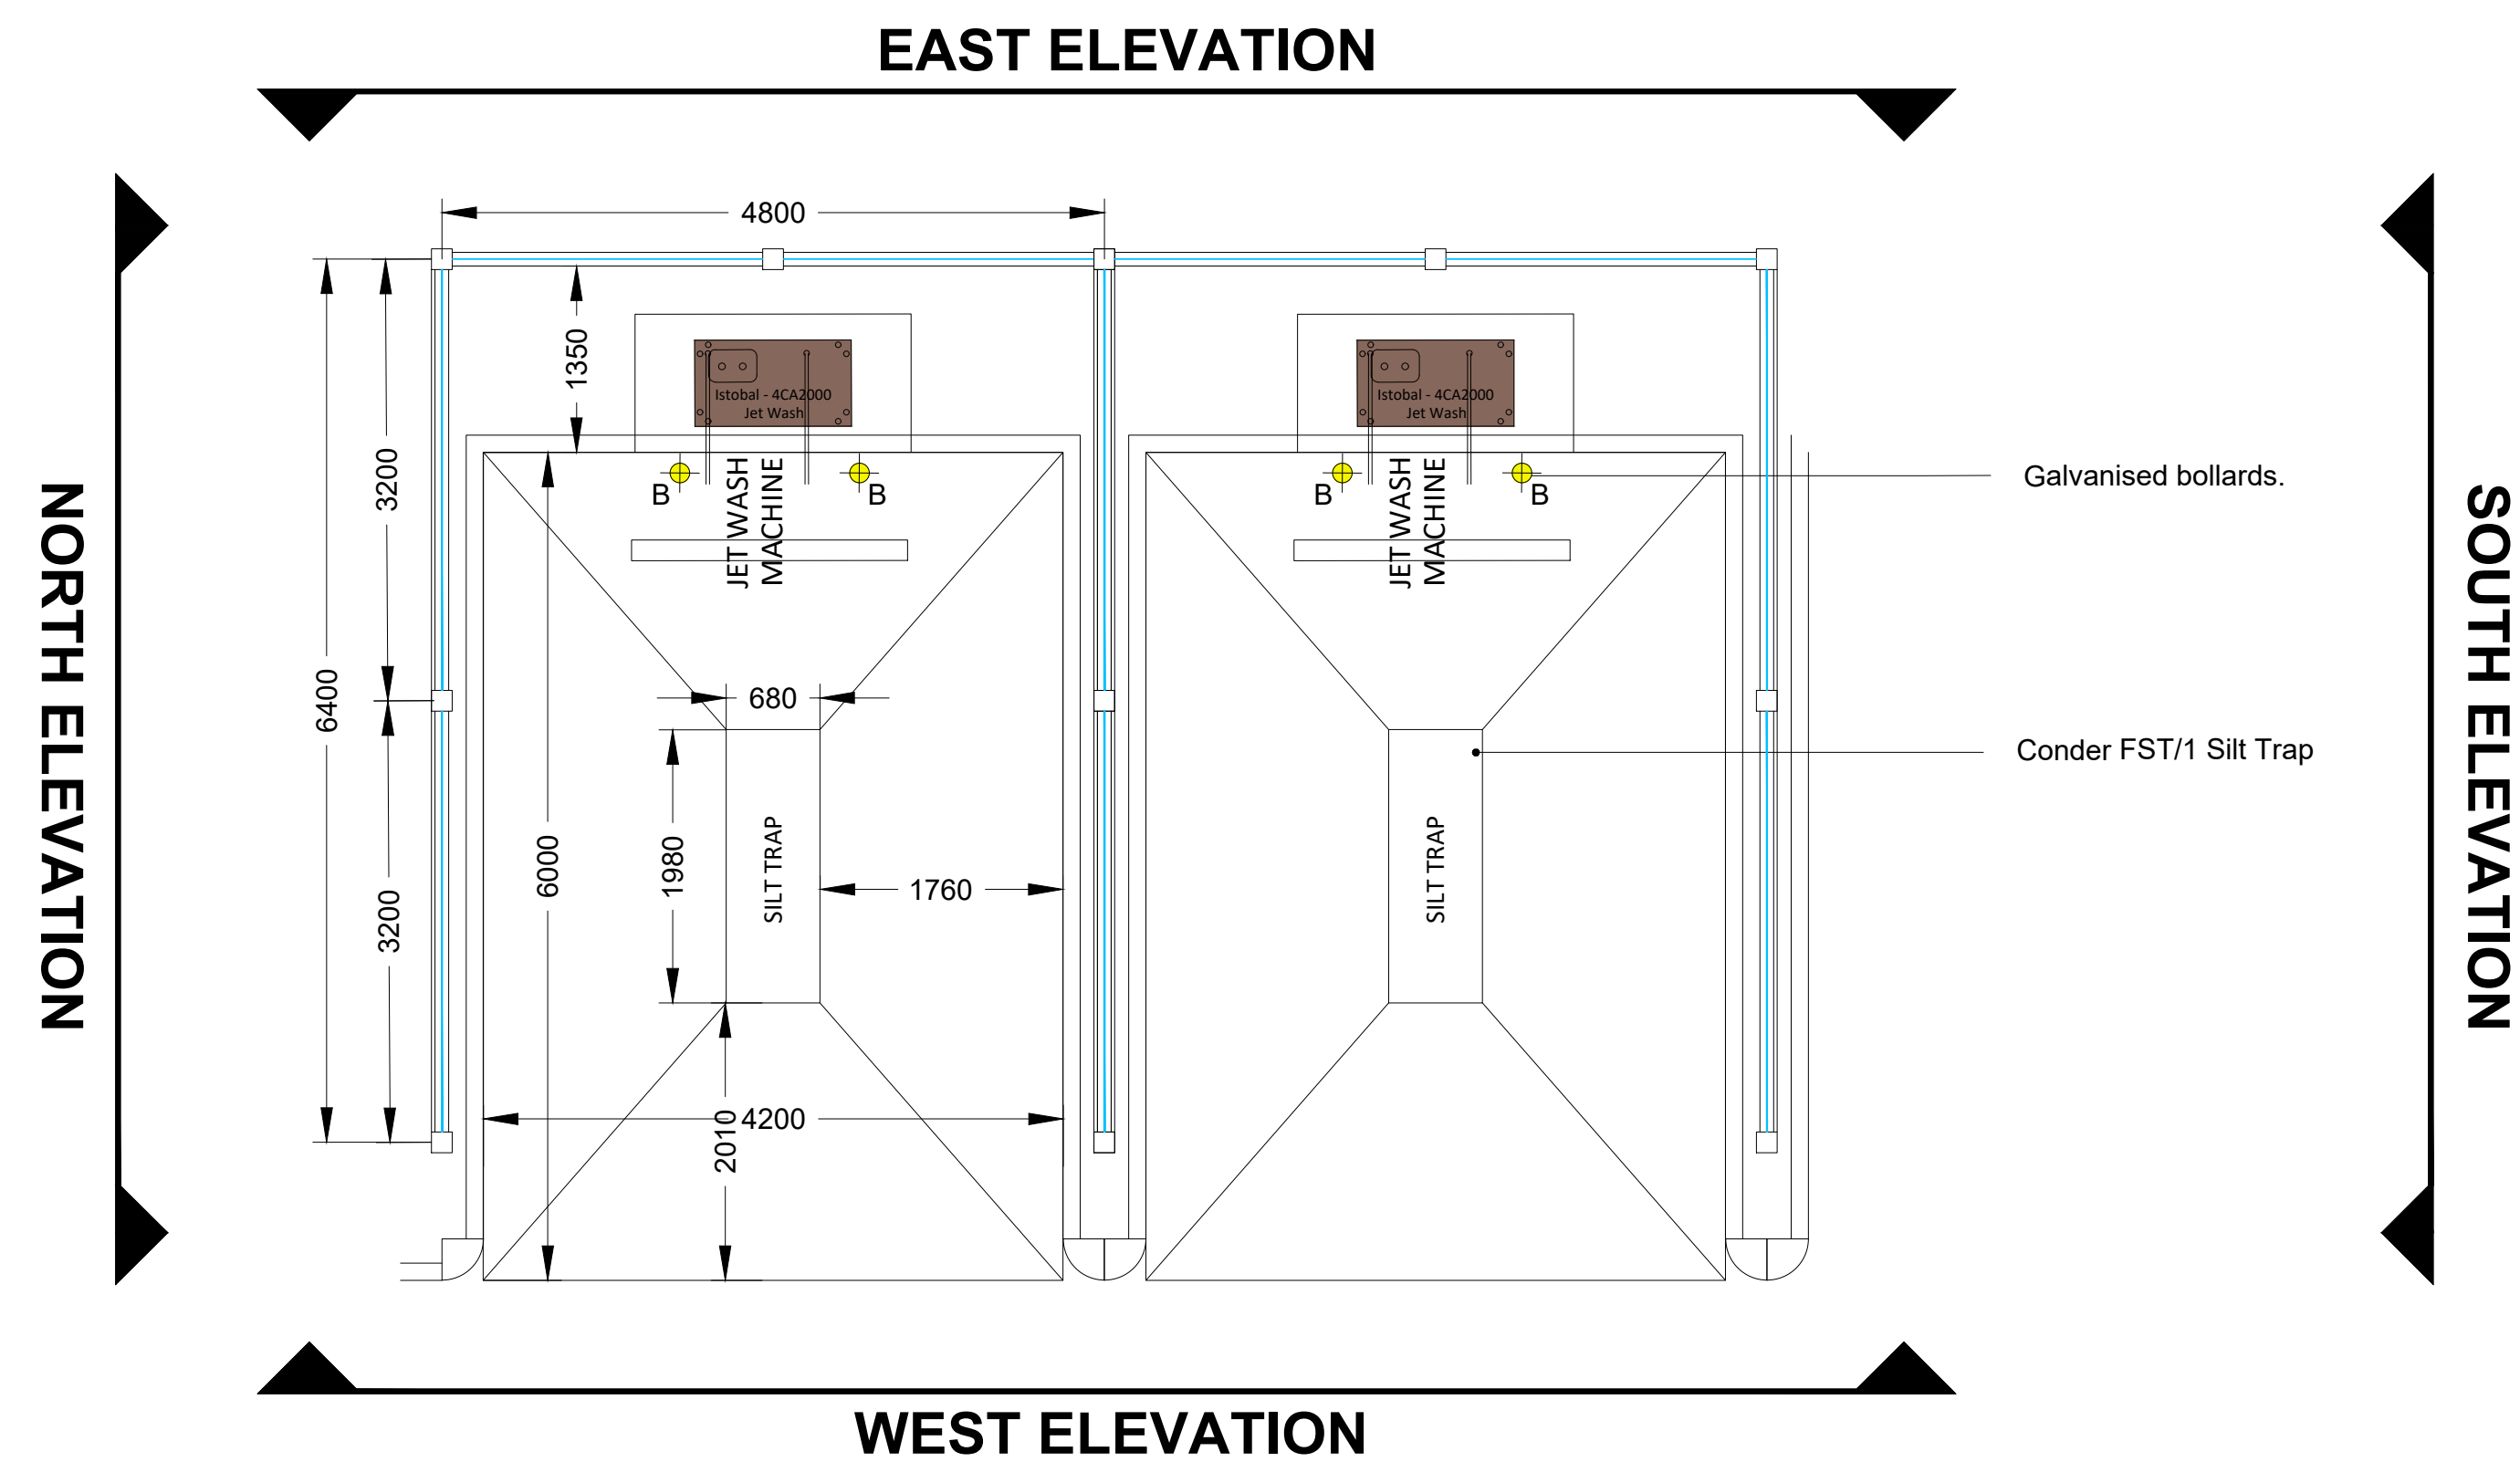


JET WASH BAYS
Scale 1:50

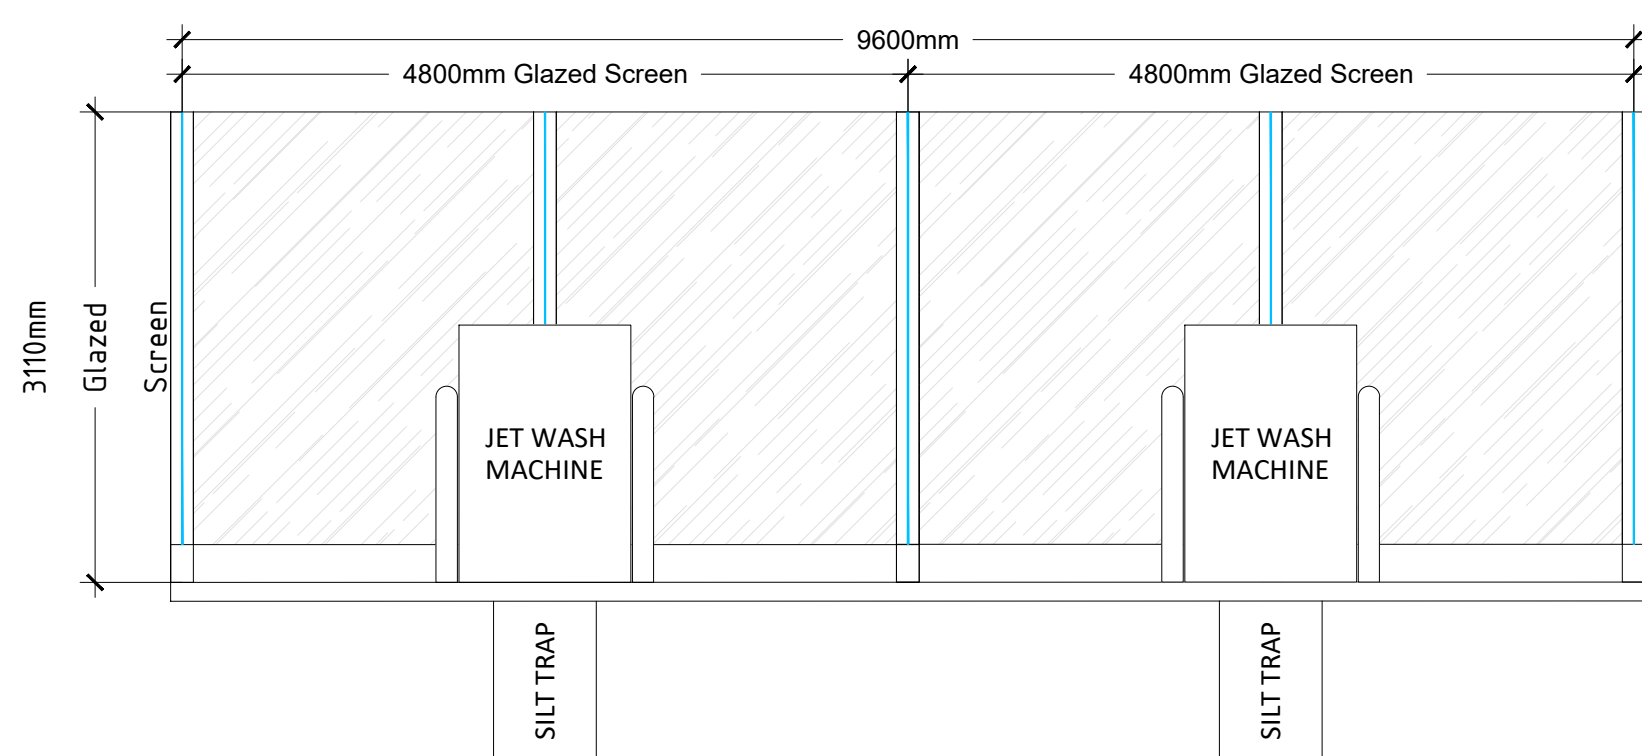


WEST ELEVATION
Scale 1:50

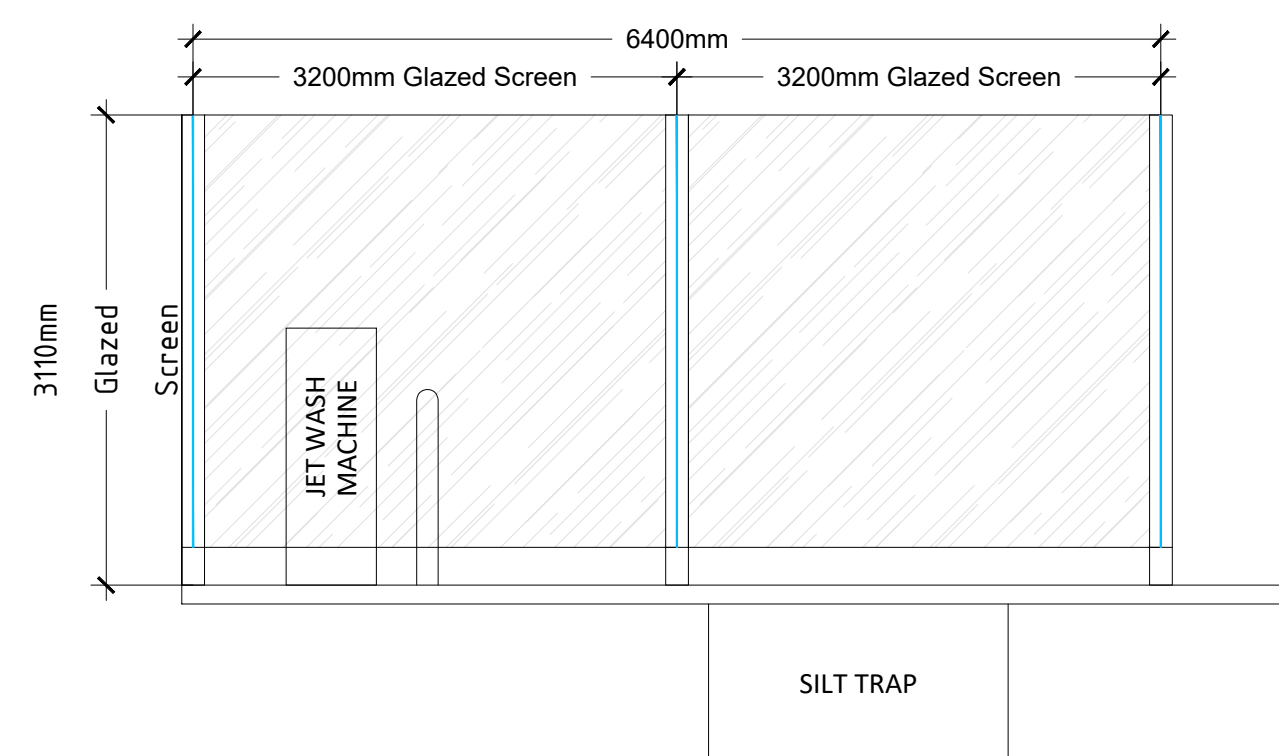


NORTH ELEVATION
Scale 1:50

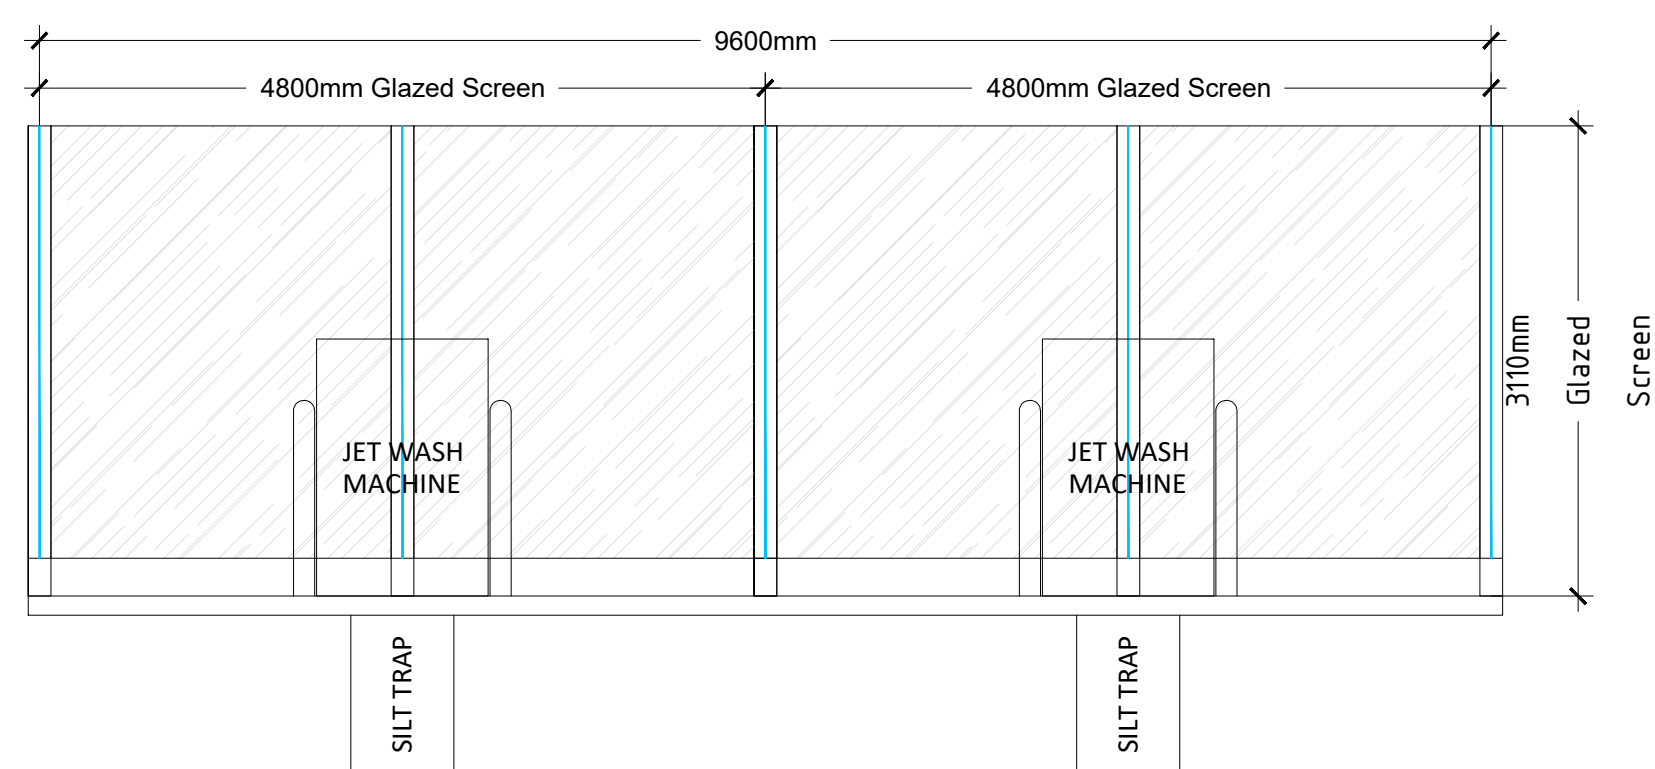

EAST ELEVATION
Scale 1:50

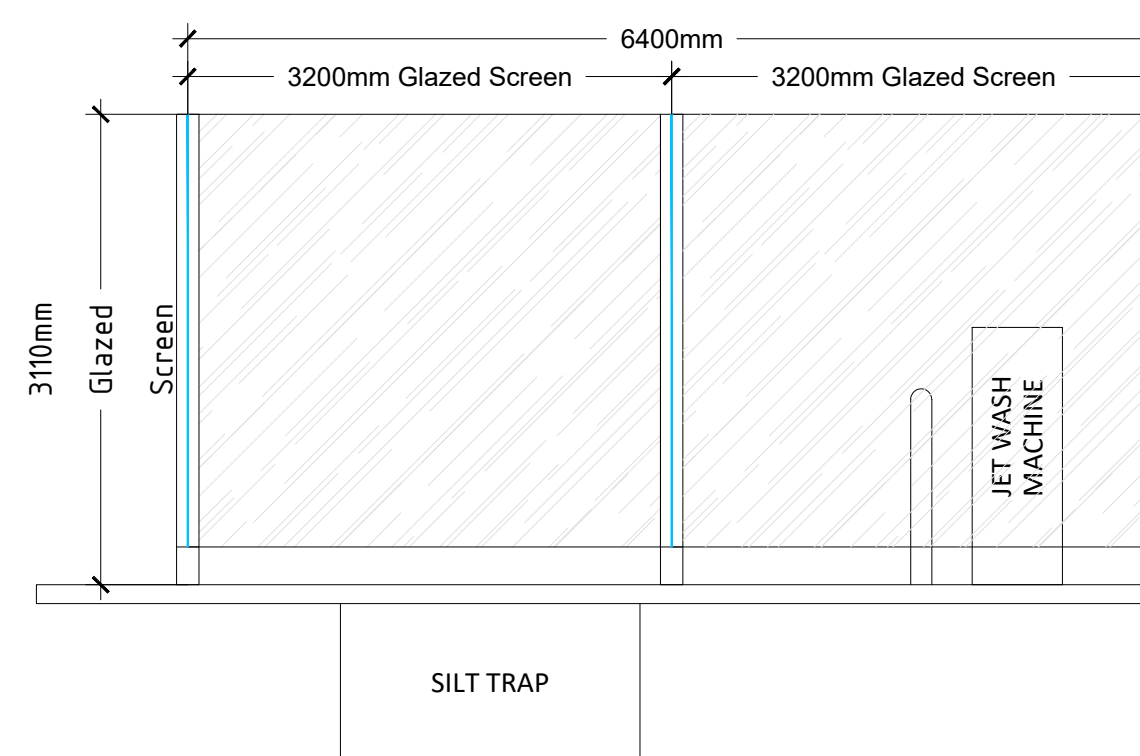

SOUTH ELEVATION
Scale 1:50

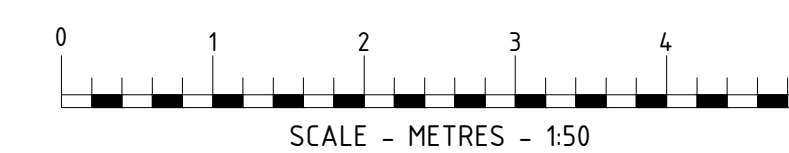

REV	DATE	DESCRIPTION	DRAWN/CHECKED
C	23.01.2023	Revised Jet Wash orientation.	DT/WG
B	19.01.2023	Revised Jet Wash orientation.	DT/WG
A	30.08.2022	Updated as per comments	PT/RRB

PLANNING



MBH Design Studio Ltd.
Rosemount House, Rosemount Avenue, West Byfleet, Surrey, KT14 6LB
www.mbhstd.com t: 01932 352 727 f: 01932 351 545



CLIENT
PROJECT
FS702 BROXDEN SERVICE STATION
2 BROXDEN AVENUE
PERTH, PERTHSHIRE
PH2 0PX

DRAWING TITLE
JET WASH BAYS

DRAWN BY EJ	DATE 13.09.2021	SCALE 1:50	PAPER SIZE A1
CHECKED BY JN	DRAWING NUMBER 13664-P03-504	REV. C	