


**DRAWING NOTES**


**COPYRIGHT ©**  
This drawing and the details herein are the copyright of MBH Design Studio Ltd. and must not be reproduced, altered or passed to any third party without prior written consent.

This drawing has been produced for the project listed below, is submitted in support of this application to the Local Planning Authority and is not intended for use by any other person or for any other purpose.





Every effort has been made to ensure the accuracy of these drawings, however MBH Design Studio Ltd. accept no responsibility for any discrepancies arising from the reuse of survey information and preliminary drawings commissioned by the Applicant from others.

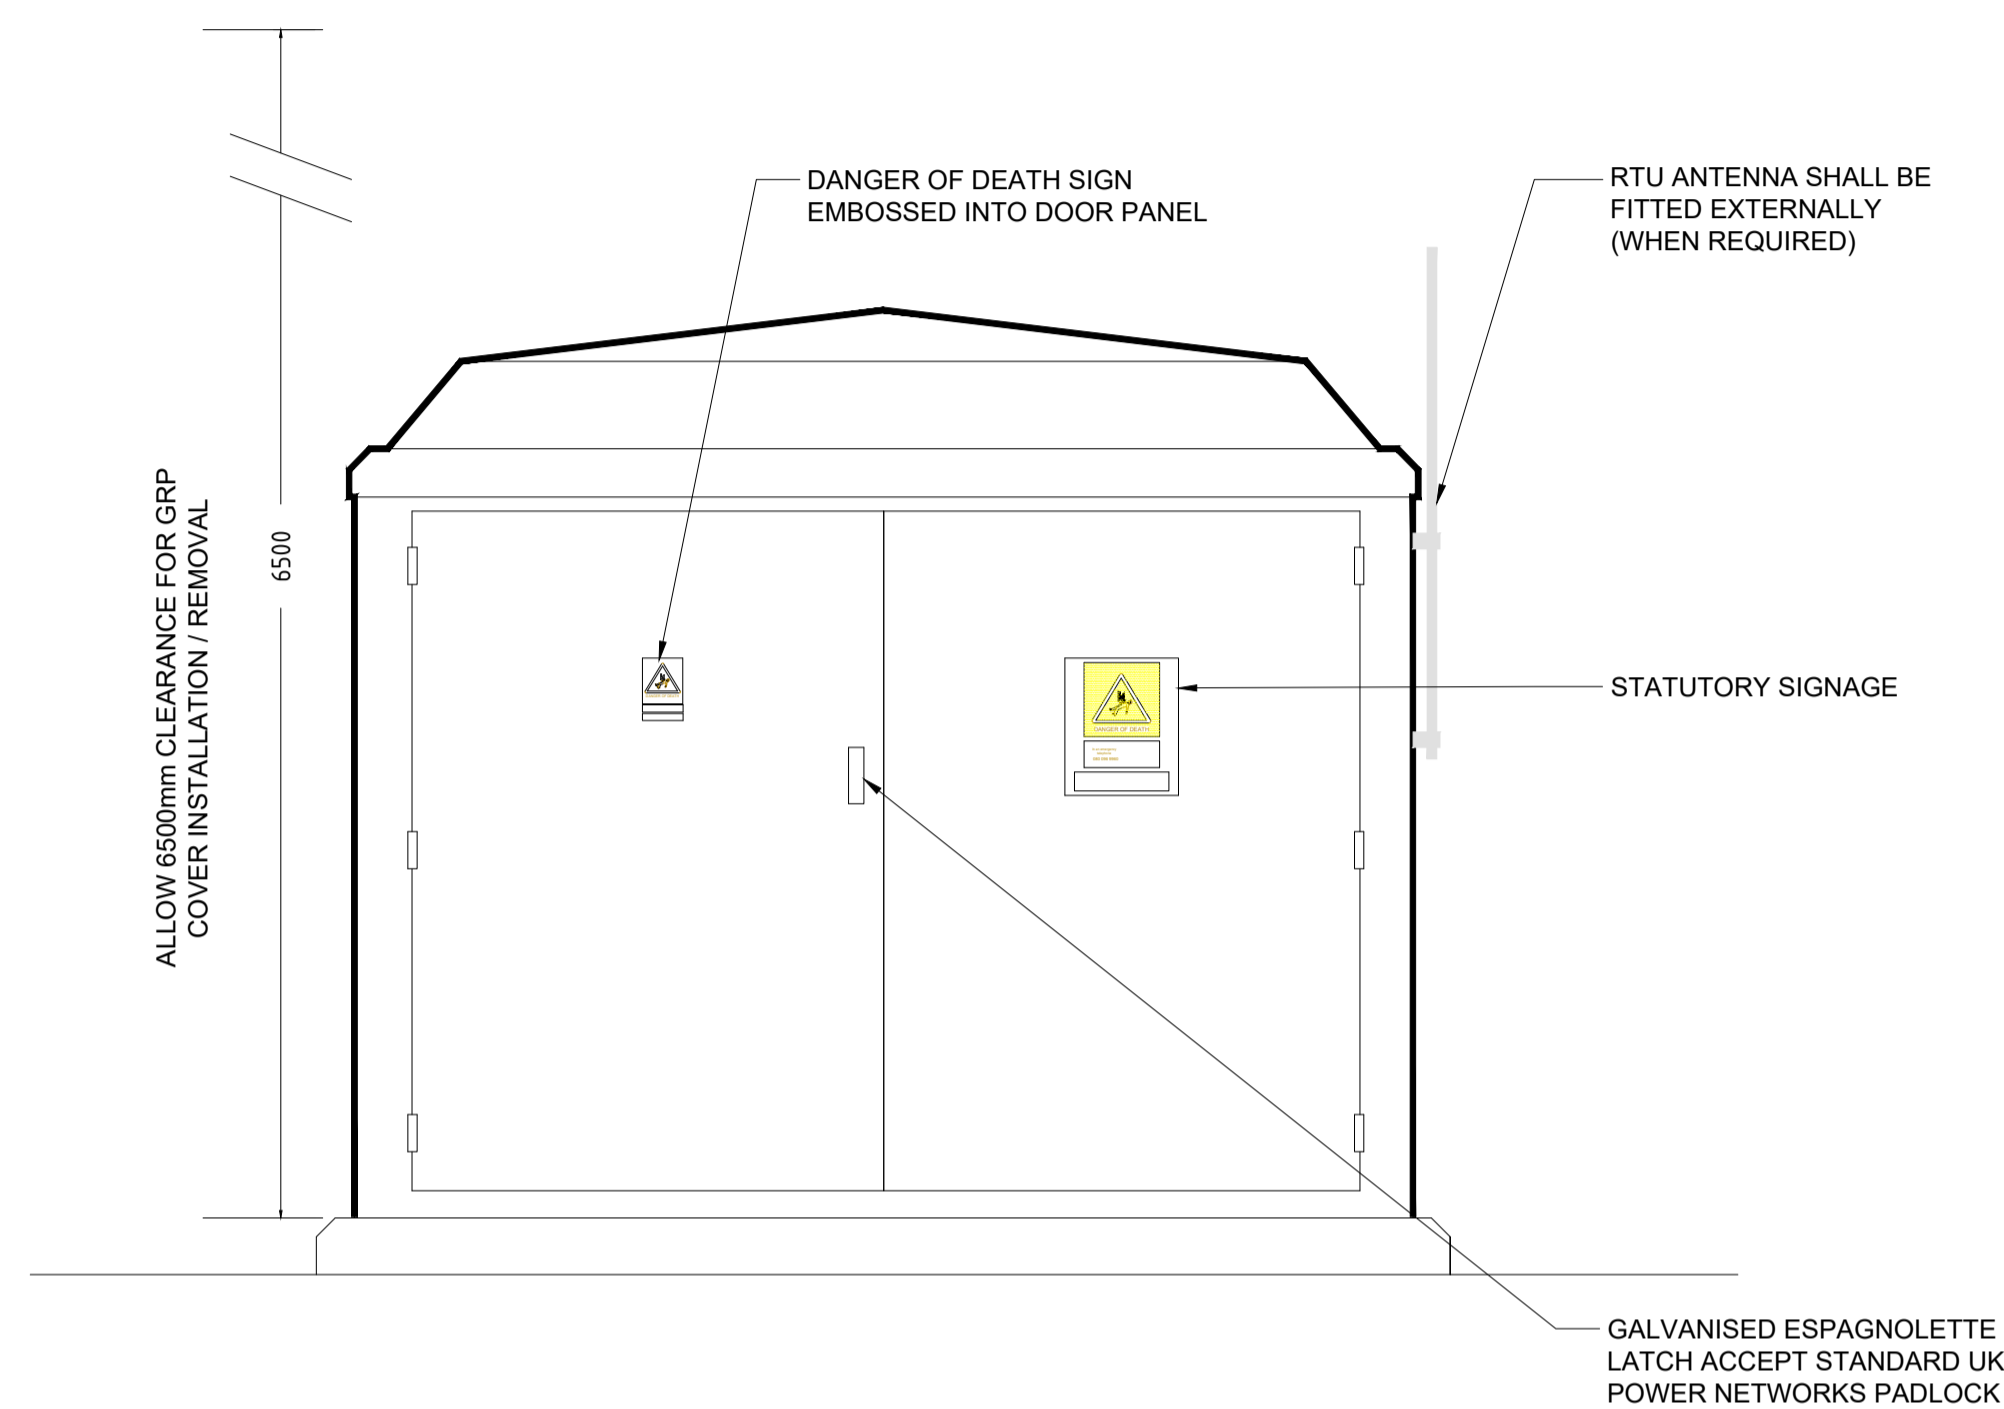


**GRP Substation**  
East Elevation - Scale 1:20

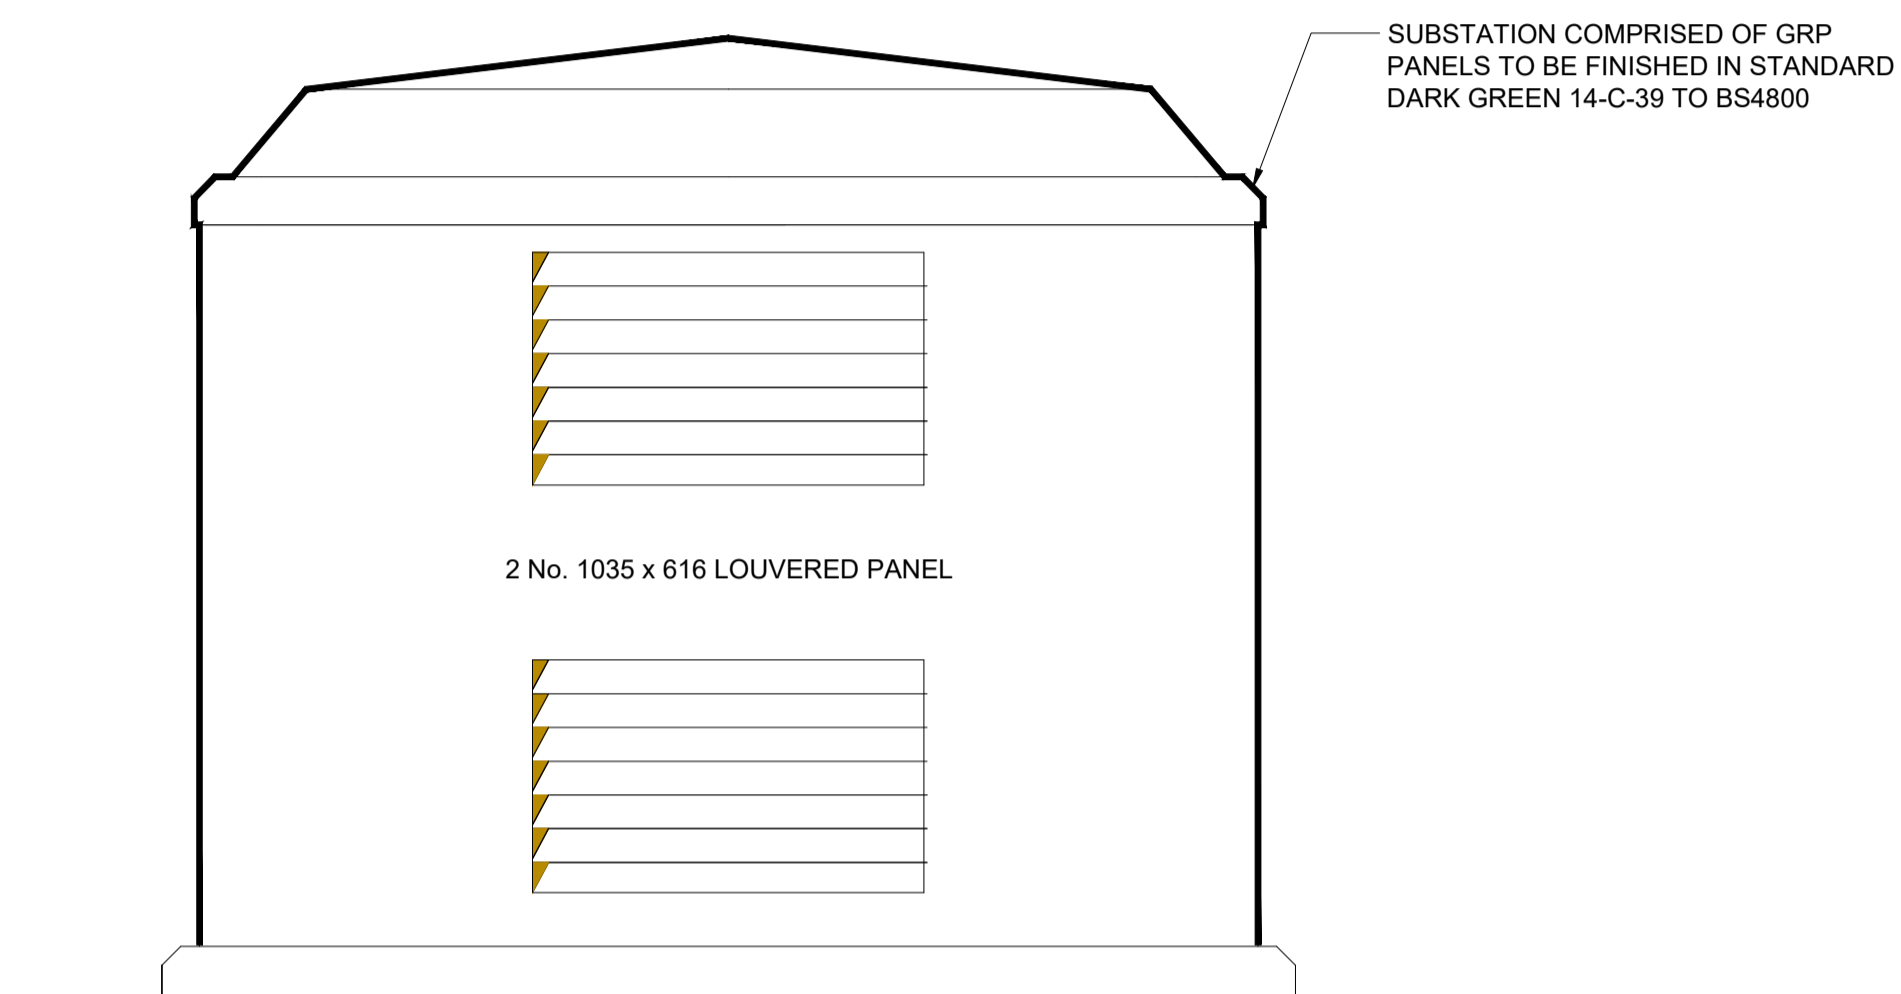

**GRP Substation**  
West Elevation - Scale 1:20

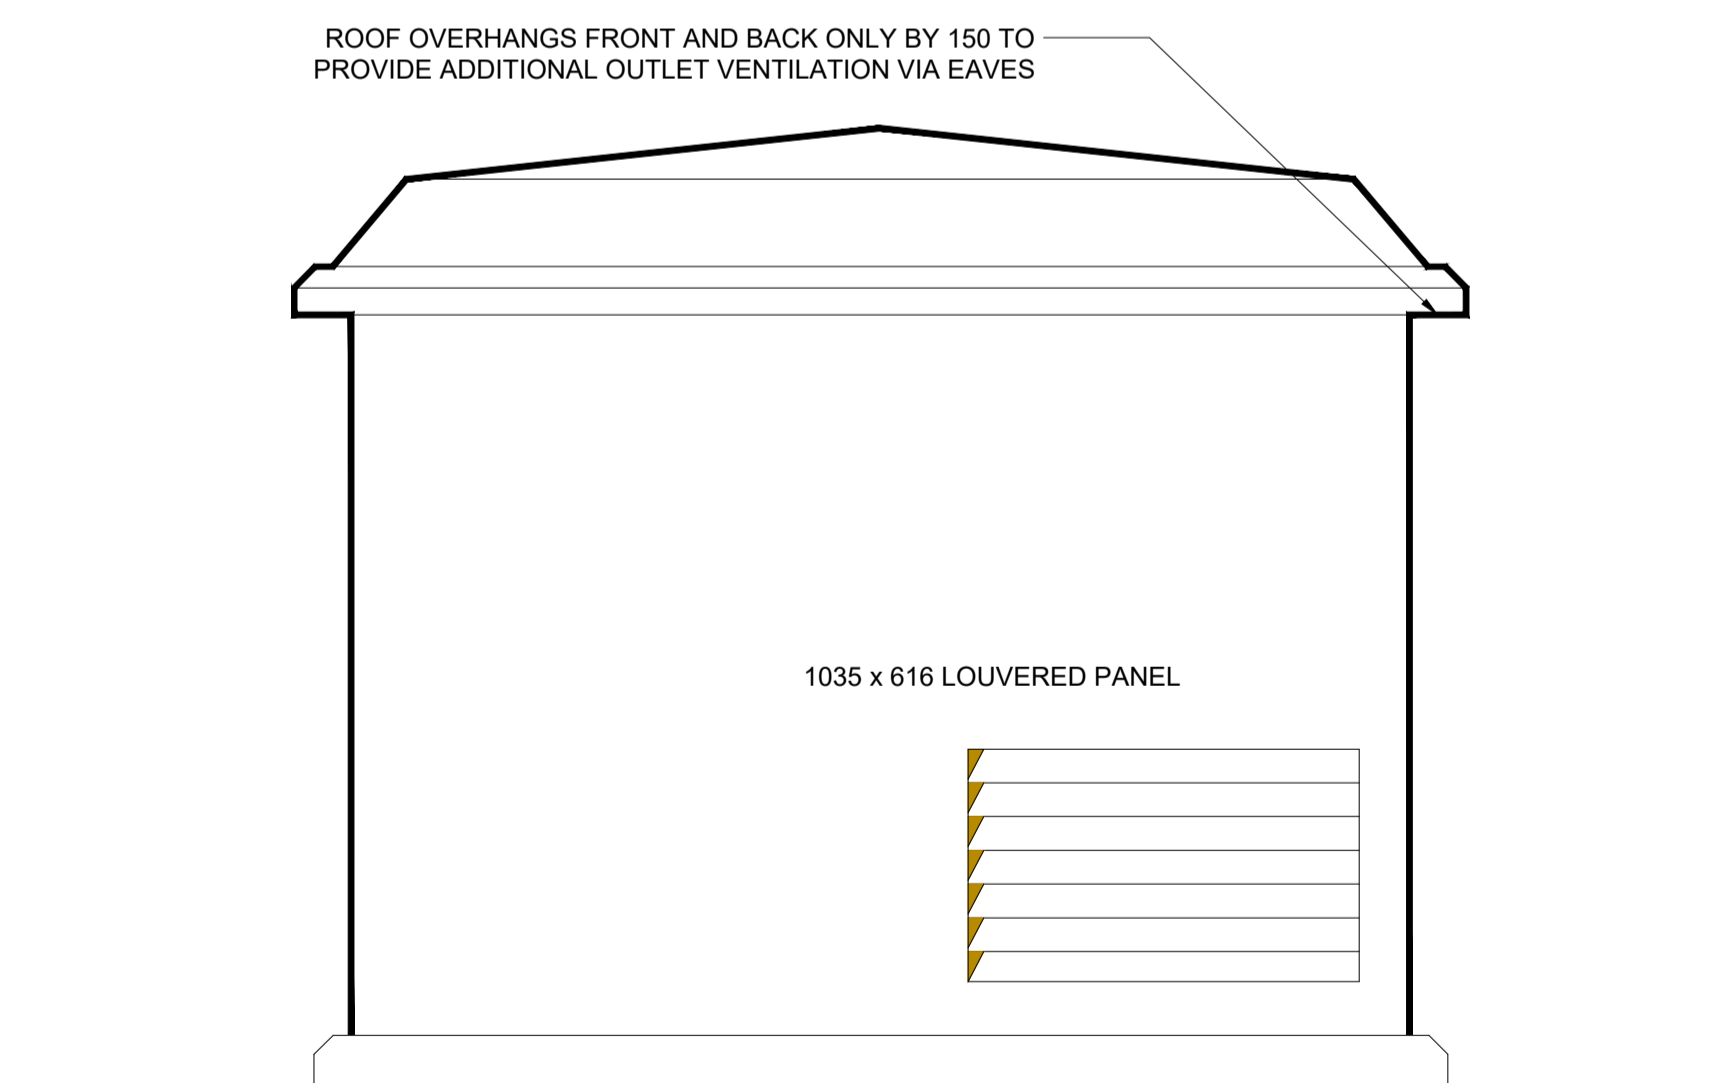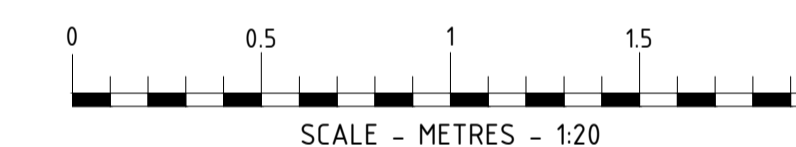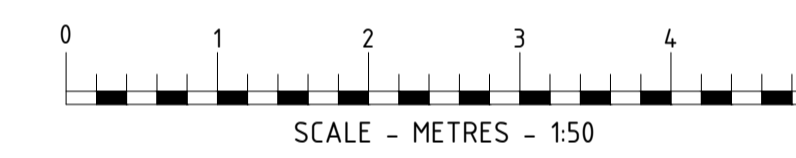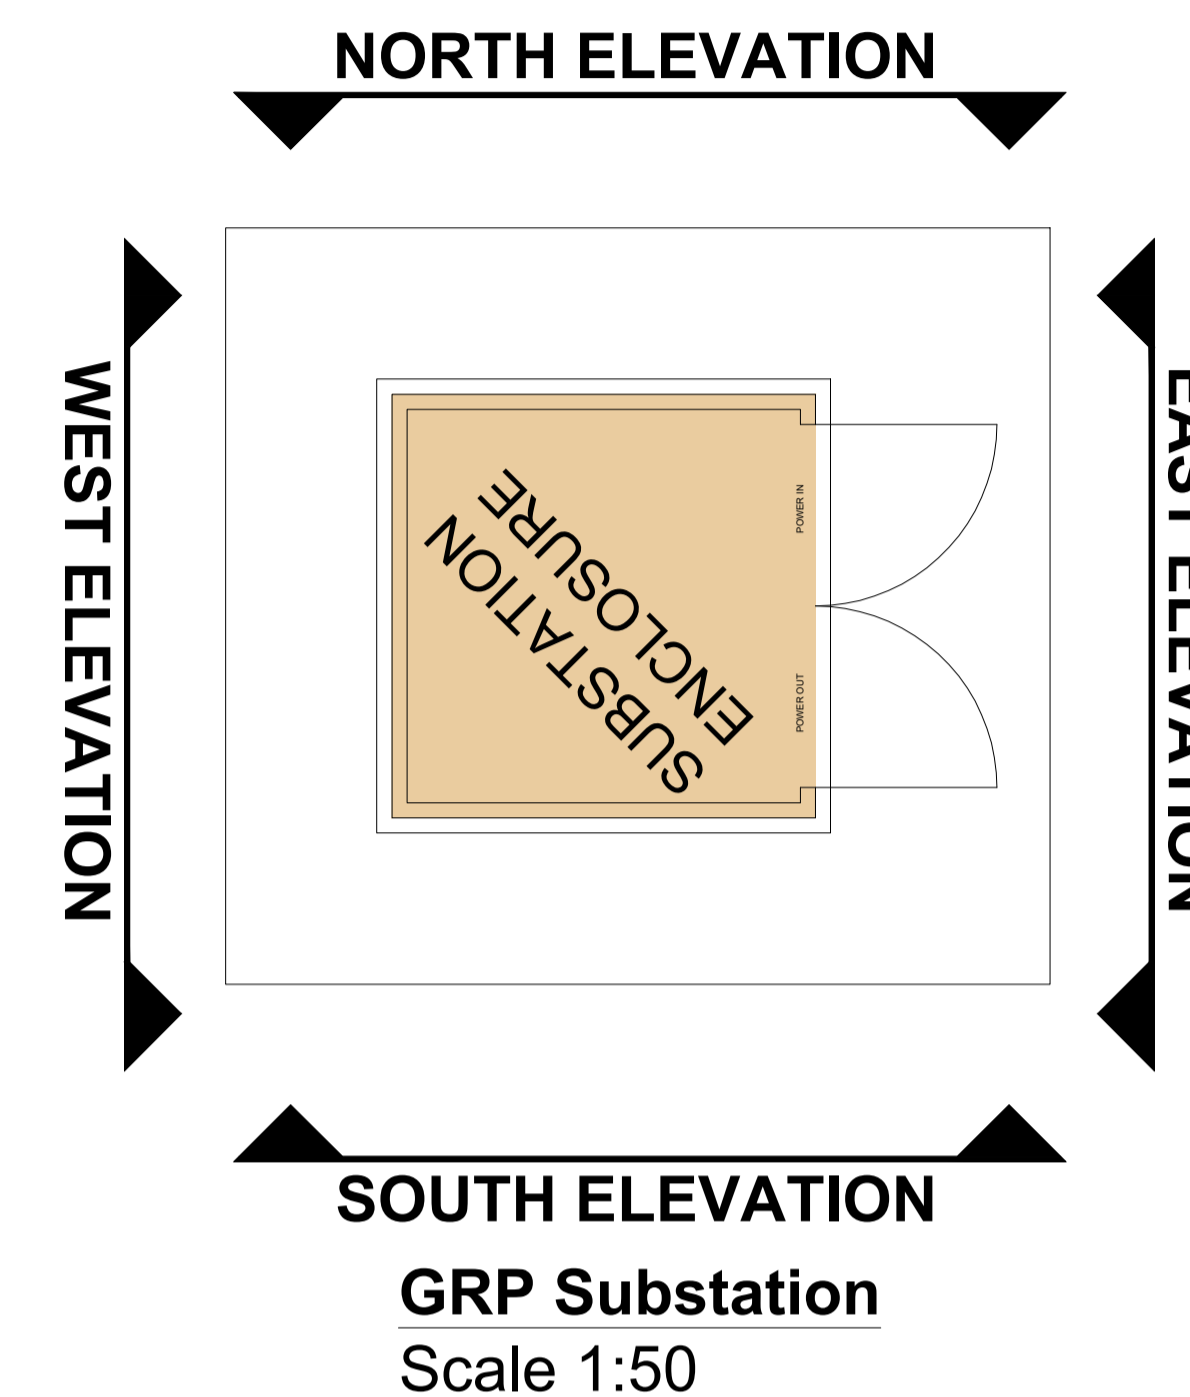

**GRP Substation**  
North Elevation - Scale 1:20

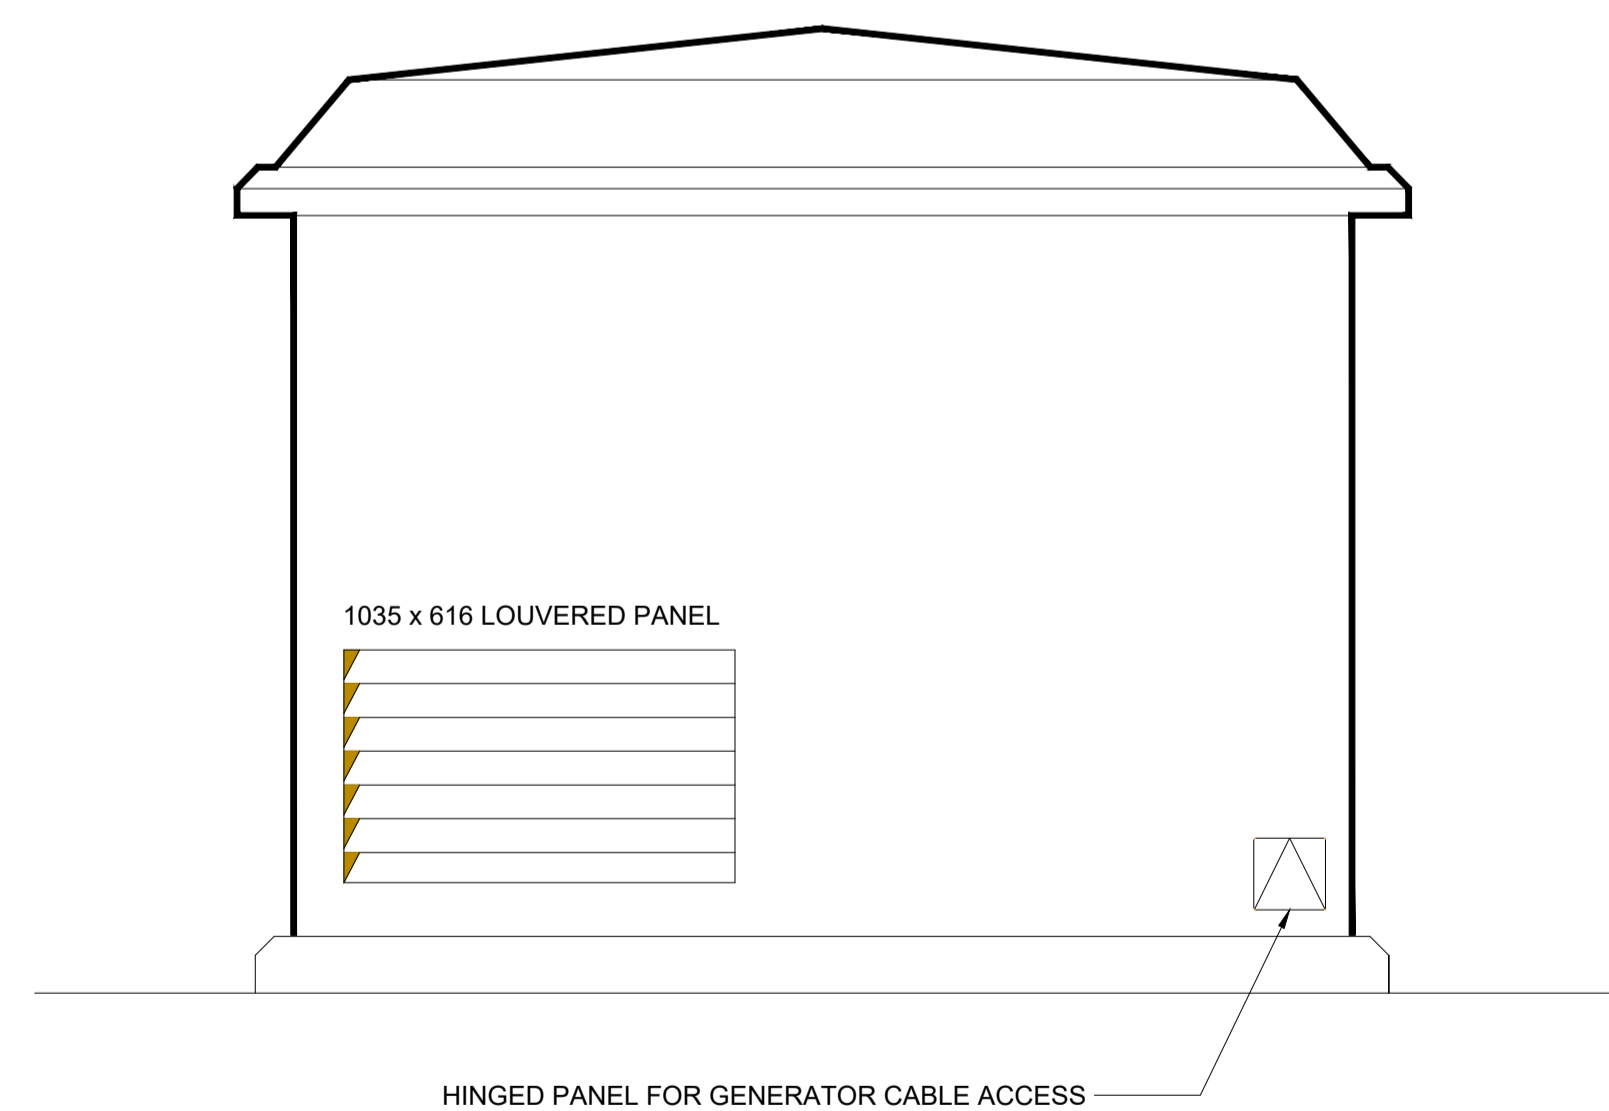

**GRP Substation**  
South Elevation - Scale 1:20

REV	DATE	DESCRIPTION	DRAWN/CHECKED
C	23.01.2023	Revised Substation orientation.	DT/WG
B	19.01.2023	Revised Substation orientation.	DT/WG
A	30.08.2022	Updated as per comments	PT/RRB

**PLANNING**



**CLIENT**

**PROJECT**  
FS702 BROXDEN SERVICE STATION  
2 BROXDEN AVENUE  
PERTH, PERTSHIRE  
PH2 OPX

**DRAWING TITLE**  
SUBSTATION ELEVATIONS

DRAWN BY	DATE	SCALE	PAPER SIZE
EJ	13.09.2021	1:20	A1
CHECKED BY	DRAWING NUMBER	REV.	
JN	13664-P04-504	C	