


SITE PLAN - SCALE 1:1250

1. Proposed Post & Rail fencing with stock mesh for pet friendly environment.
3. Proposed Graf One2Clean sewage treatment plant.
4. Existing hedge.

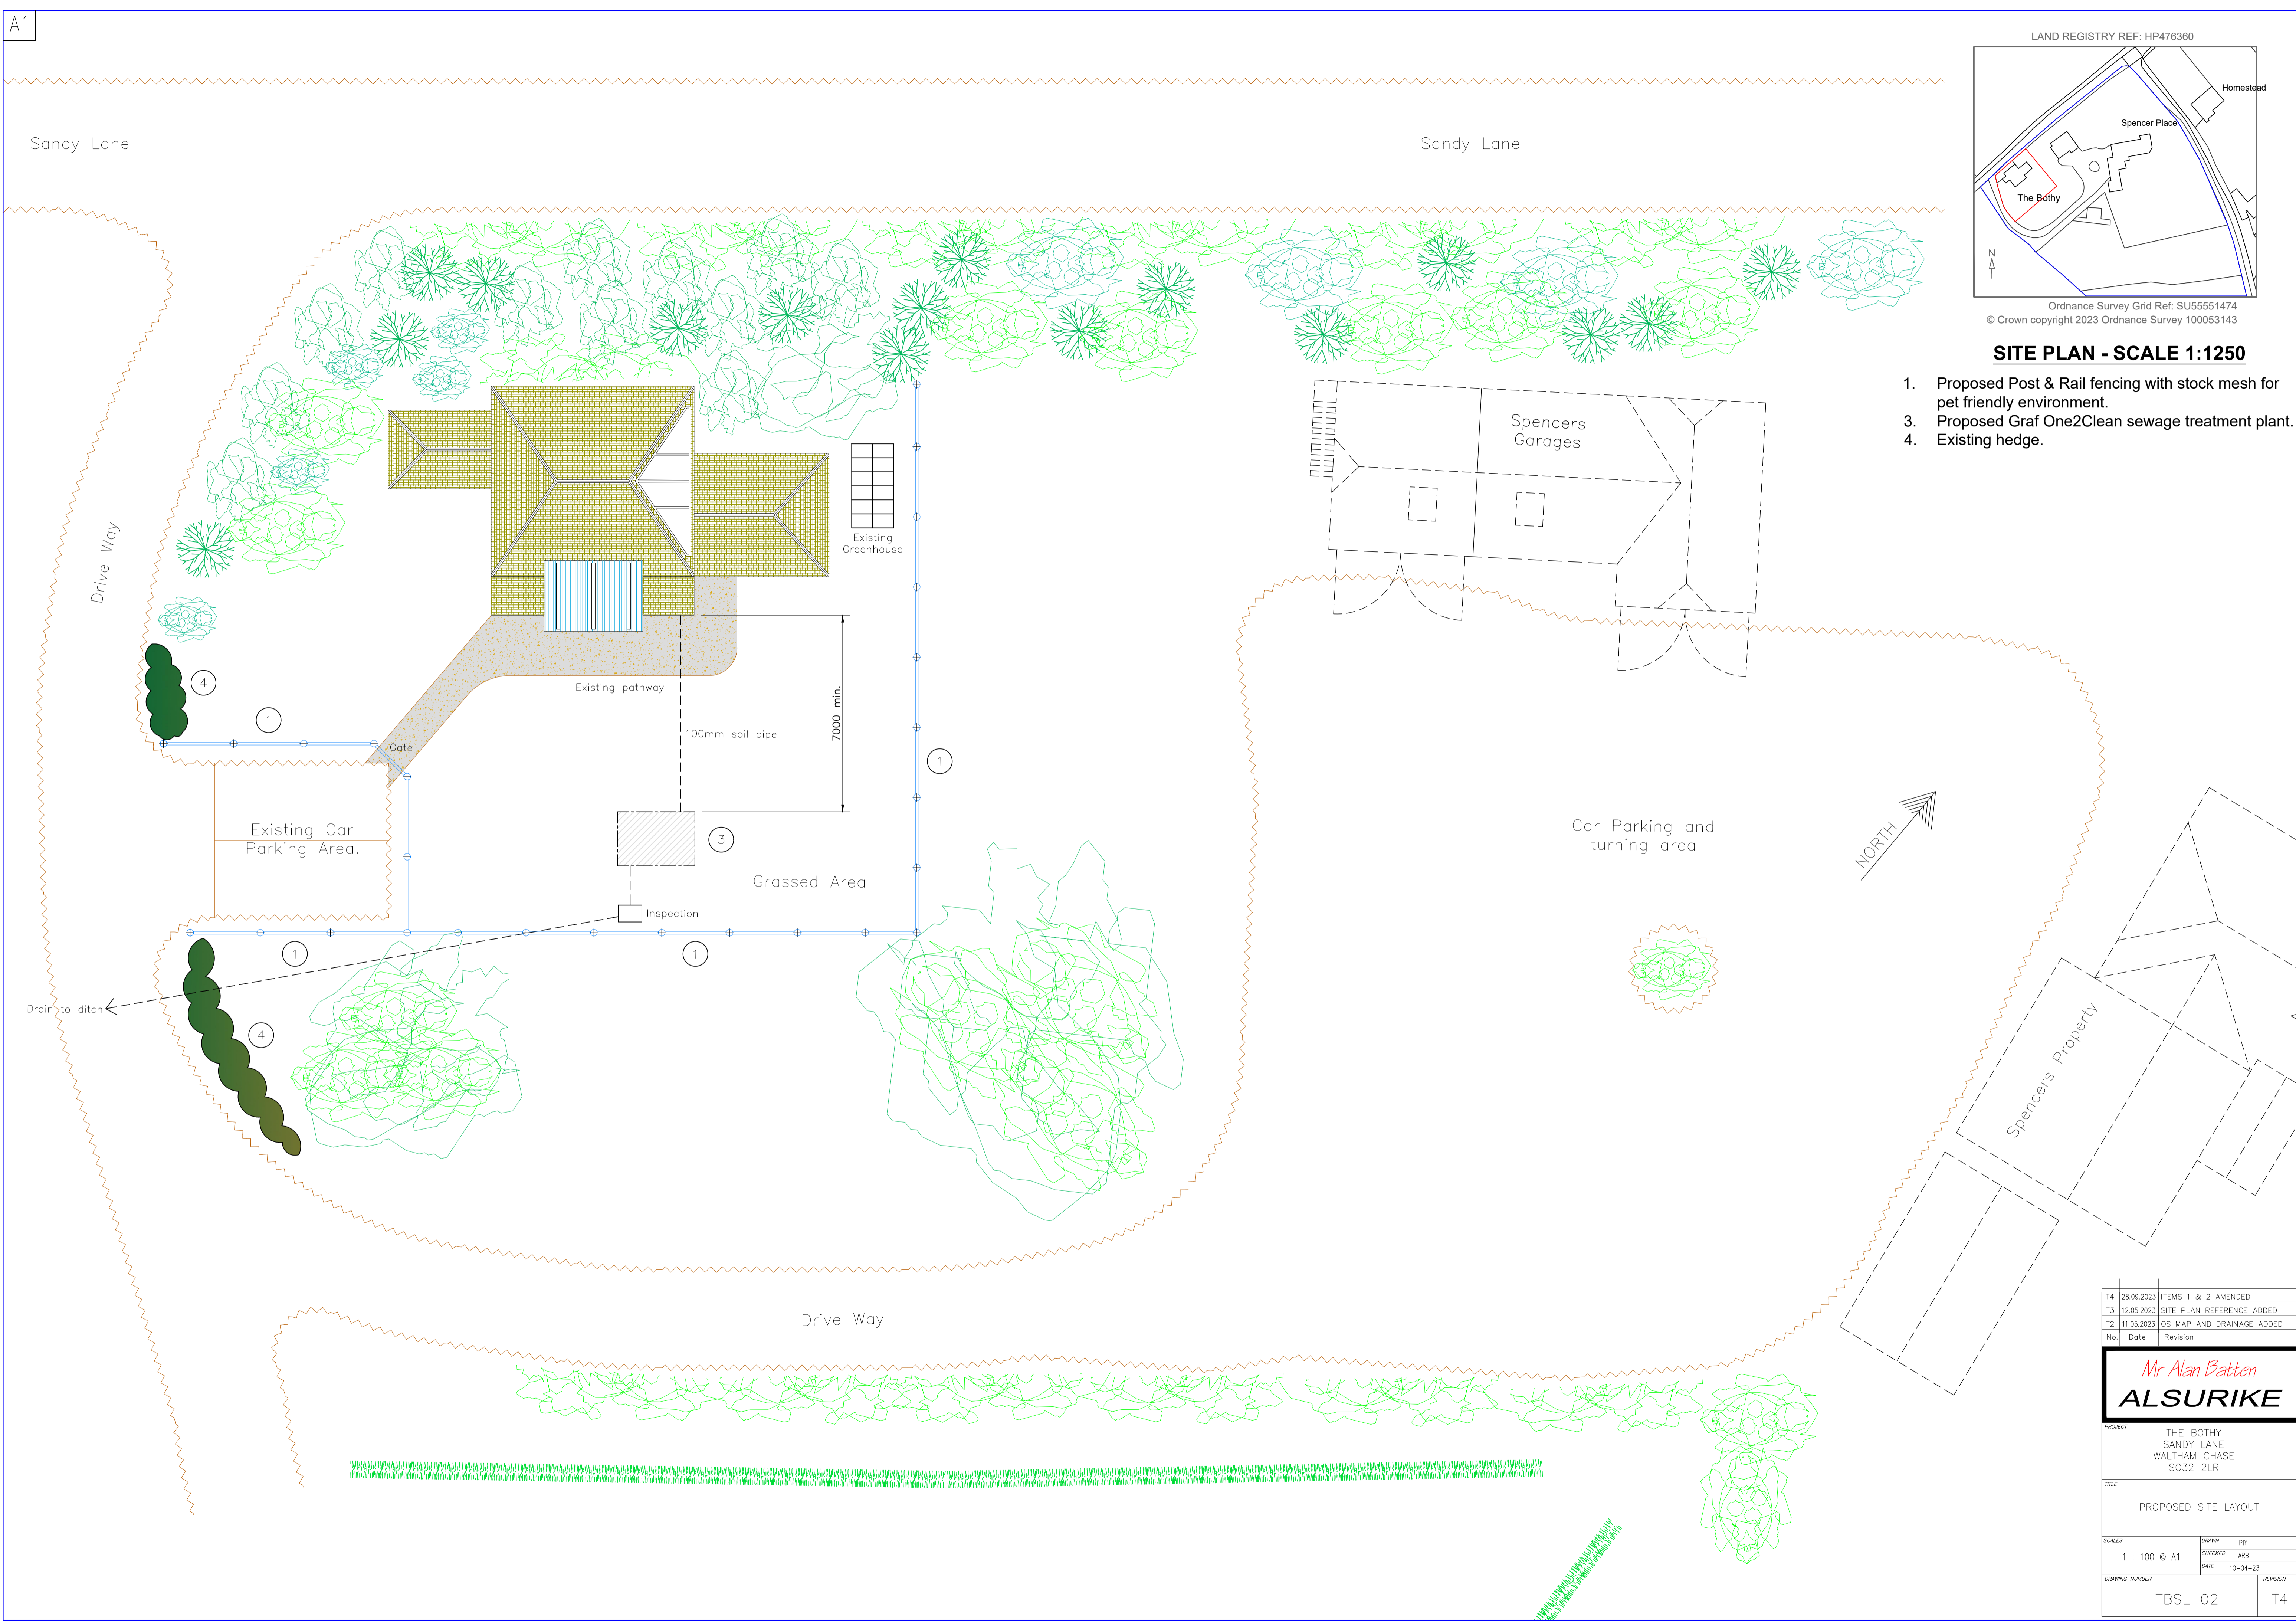

T4	28.09.2023	ITEMS 1 & 2 AMENDED
T3	12.05.2023	SITE PLAN REFERENCE ADDED
T2	11.05.2023	OS MAP AND DRAINAGE ADDED
No.	Date	Revision
<i>Mr Alan Batten</i> ALSURIKE		
PROJECT THE BOTLY SANDY LANE WALTHAM CHASE SO32 2LR		
TITLE PROPOSED SITE LAYOUT		
SCALES 1 : 100 @ A1	DRAWN PIY	CHECKED ARB
DRAWING NUMBER TBSL 02		REVISION T4