



Proposed Roof Plan
1 : 100

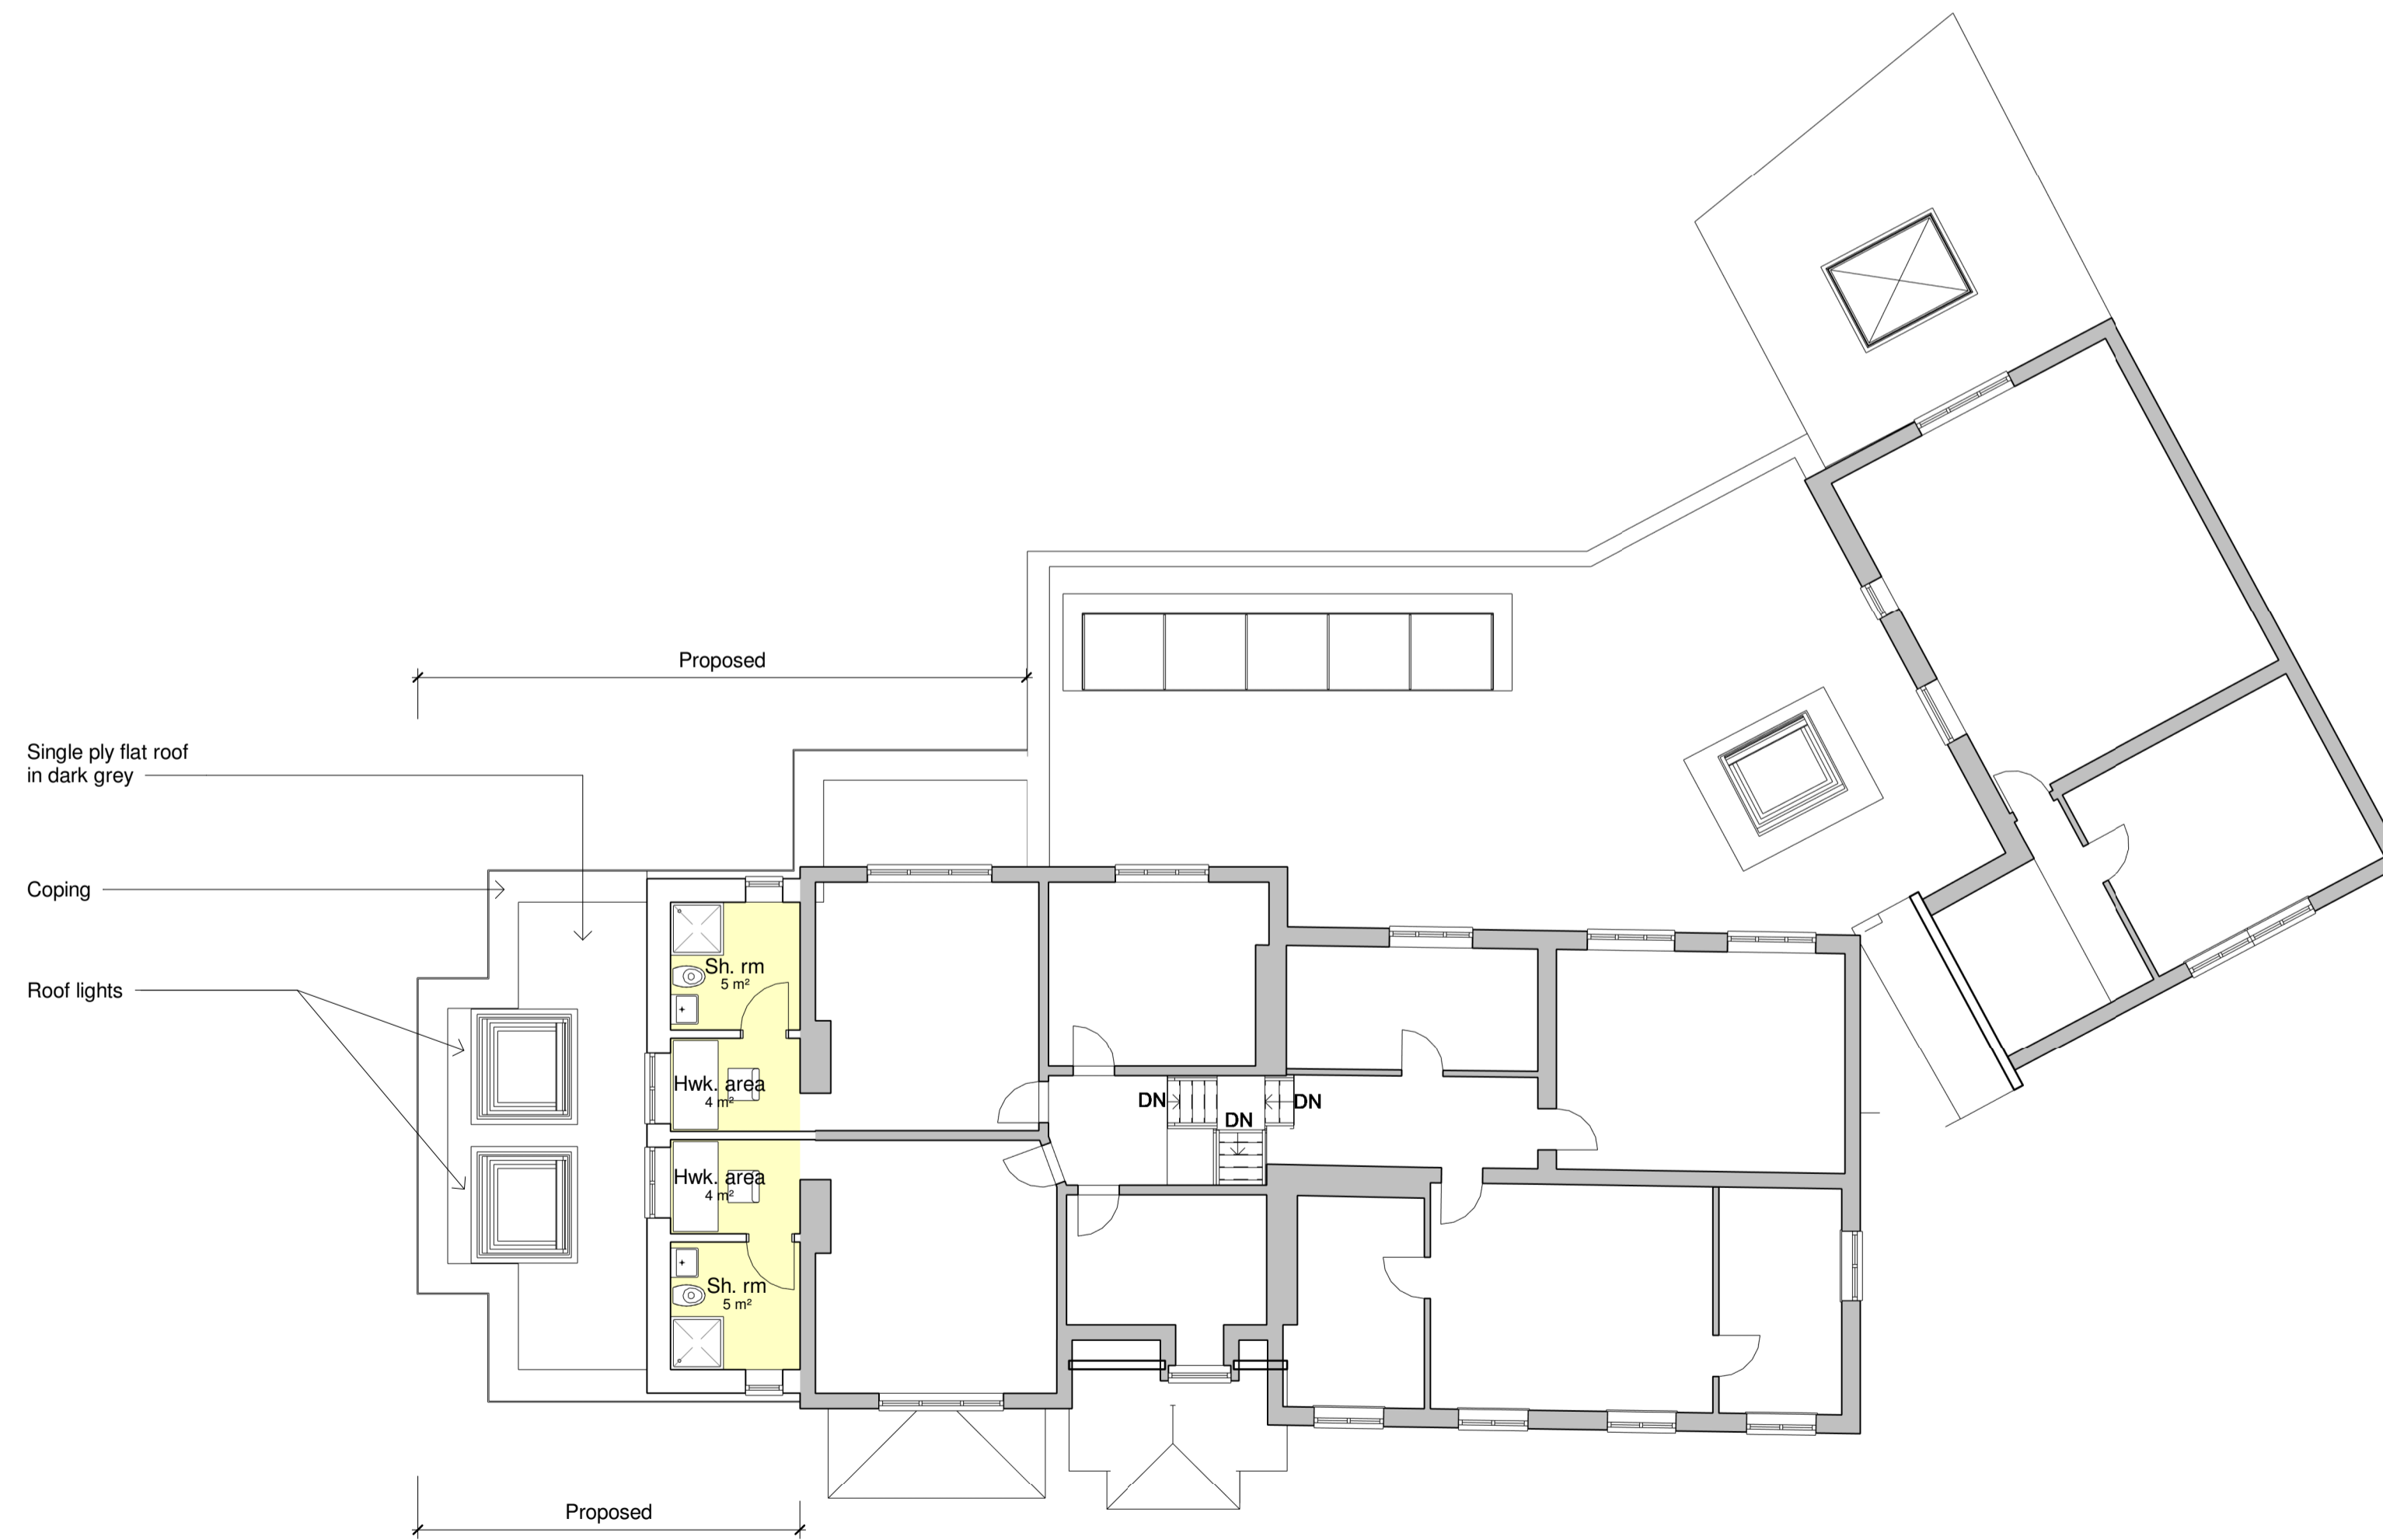

Proposed First Floor Plan
1 : 100

Rev	Description	Date
A	Patio lowered, landscaping changed to match existing	12/03/2024

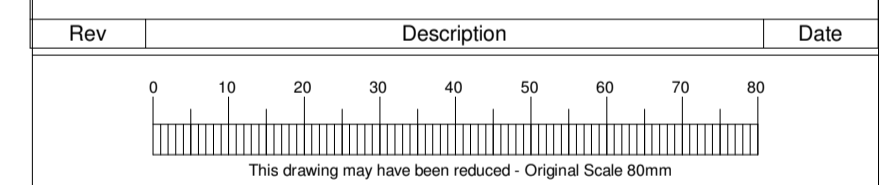

© Copyright 2017 Marson Rathbone Taylor LLP
 This drawing is the copyright of Marson Rathbone Taylor LLP and may not be copied in whole or in part or used for any other purpose other than that for which it is supplied without express written consent. Contractors MUST ensure that they have the latest issue drawing before they commence work on site.
 Do not scale off this drawing, use only figured dimensions and report any discrepancies or omissions to the Architect / Contract Administrator immediately.



STRATFORD UPON AVON STUDIO
 The Old Granary / Windsor Court / Stratford-upon-Avon / CV37 6GG
 T: 01789 292383 E: office@mrarchitects.co.uk

COTSWOLD STUDIO
 Ivy House / High Street / Mickleton / Chipping Camden / GL55 6SL
 T: 01789 292383 E: office@mrarchitects.co.uk

PROJECT
 Flete House
 Shaws Lane, Hatton, Warwick, CV35 7JA
 For Mr and Mrs P Harper

DRAWING
 Proposed First Floor and Roof Plans

PROJECT DRAWING NUMBER 3288 / 061	DRAWING STATUS Planning
REVISION A	SCALE @ A1 1 : 100
START DATE 01/02/2024	DRAWN BY AW