
 


Boundary Line

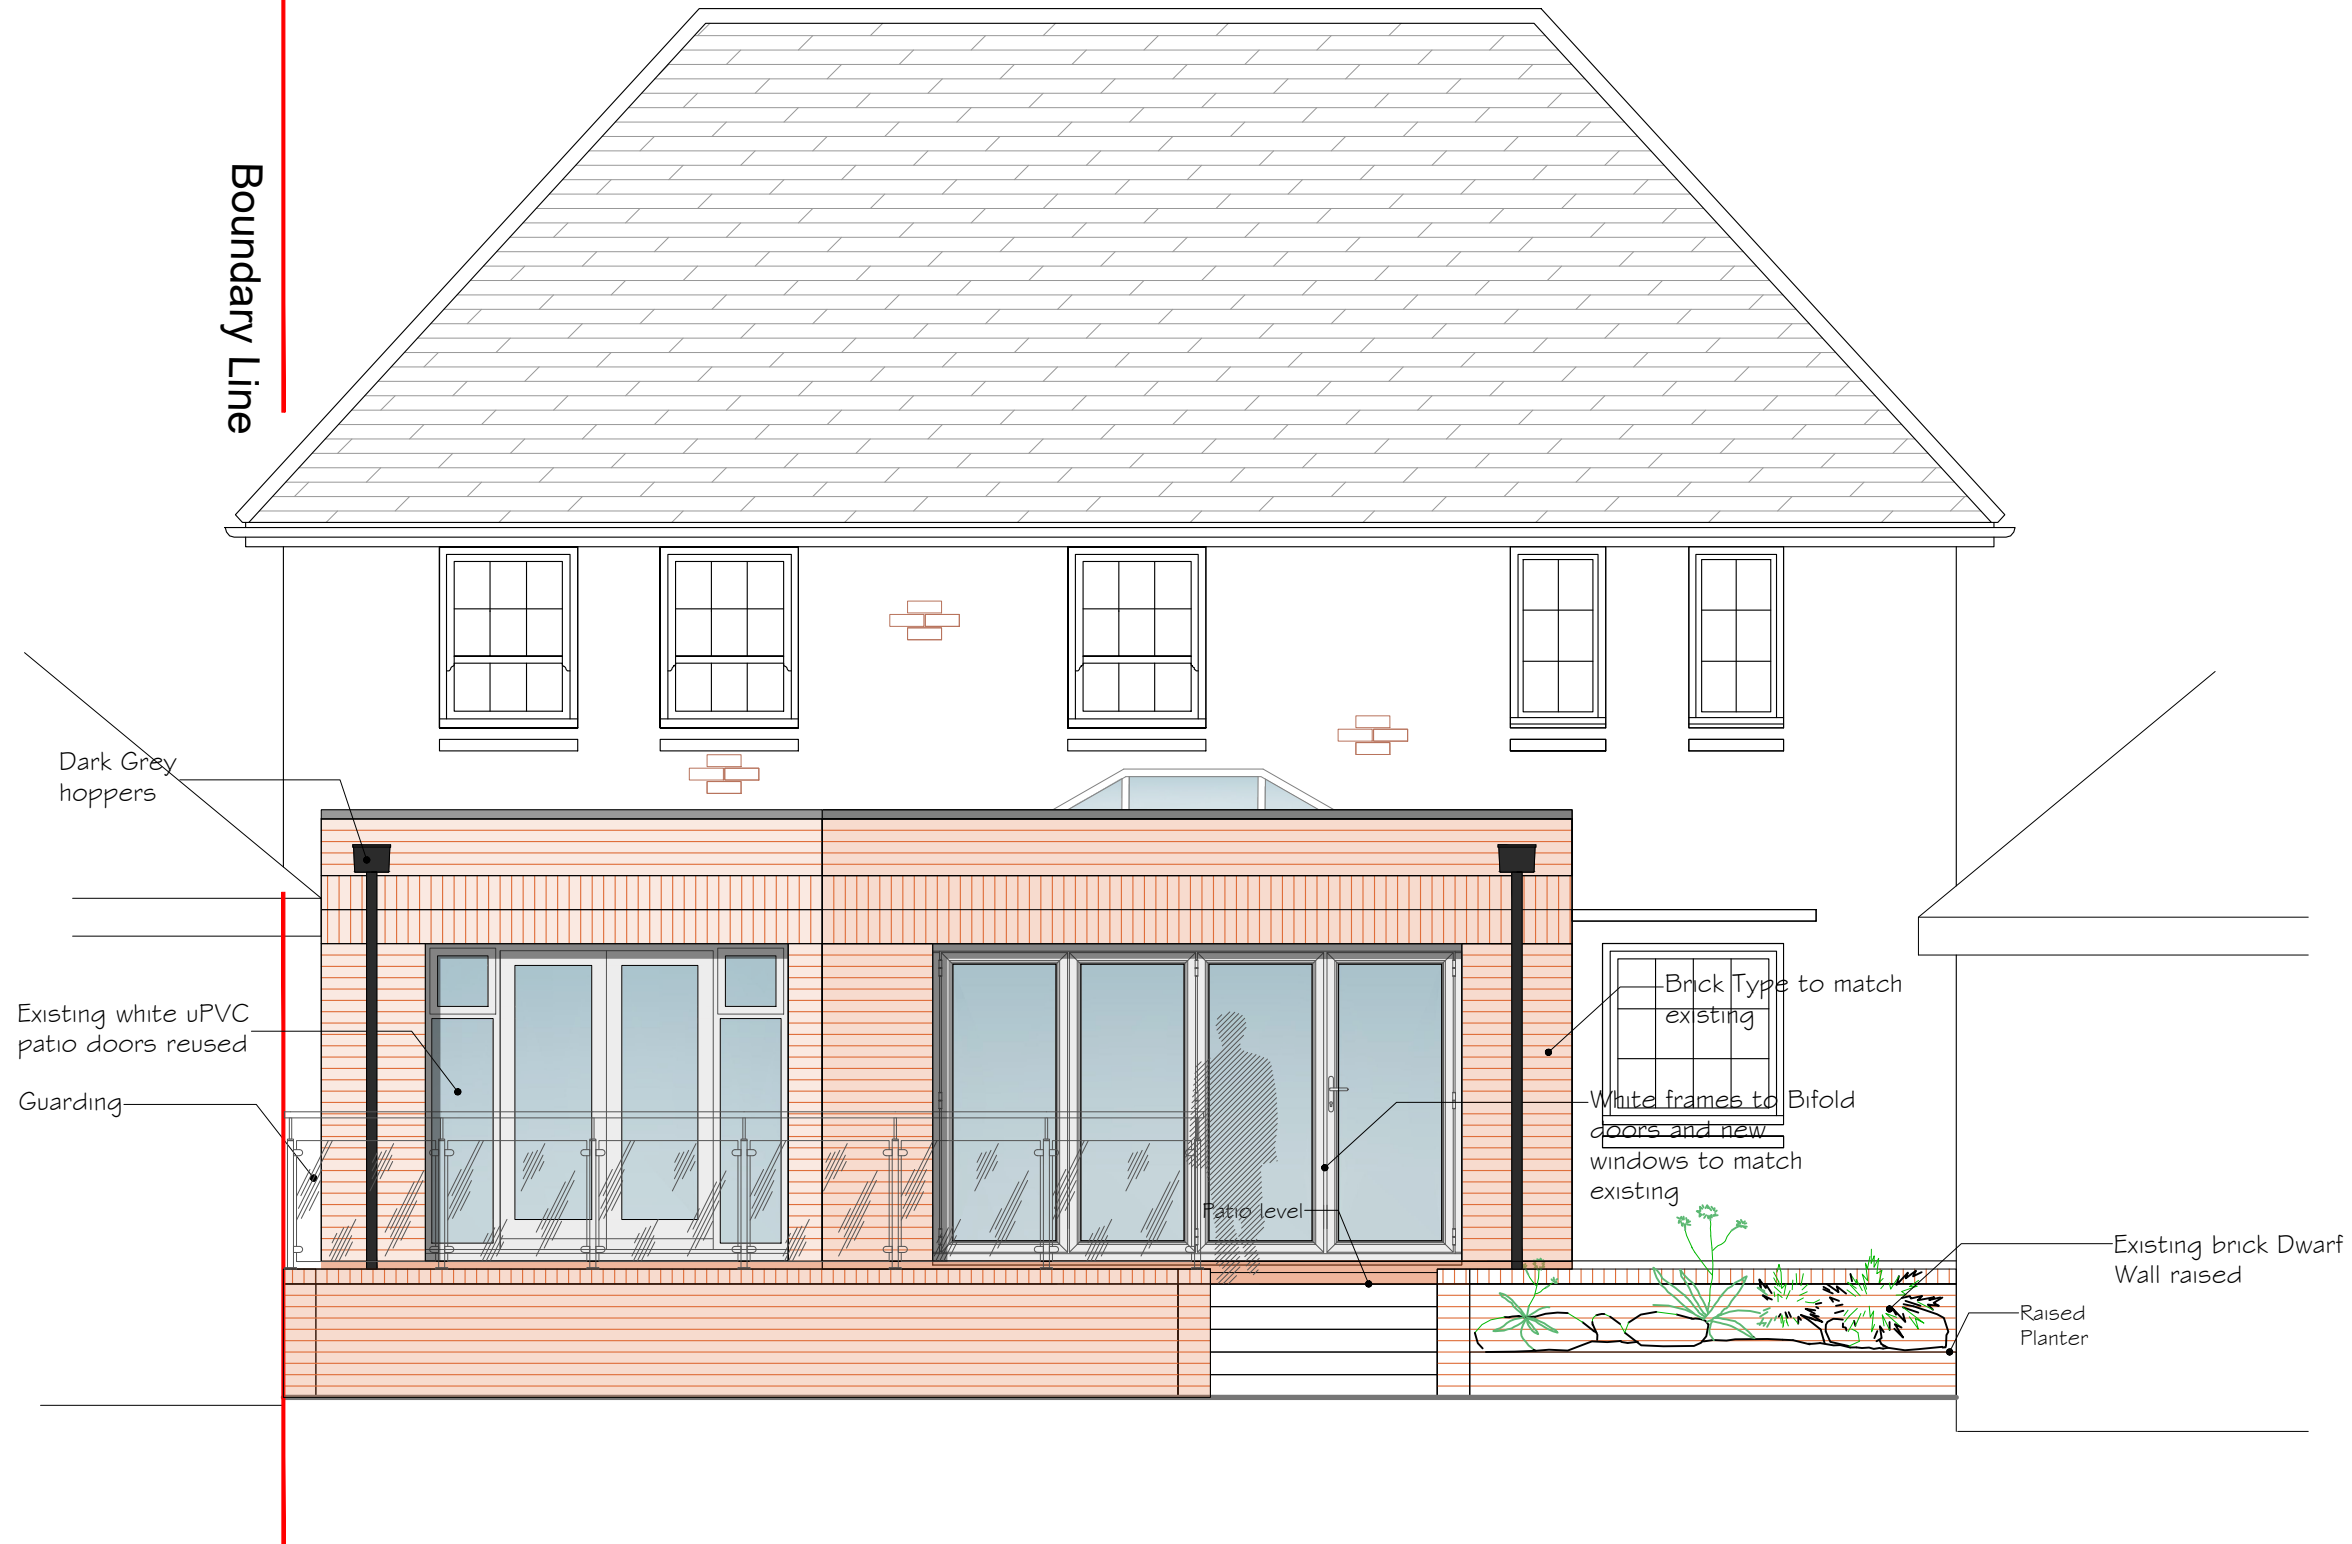


Revision	Date	Details
A	31/08/23	Client revisions
B	20/03/24	amended scheme for resubmission

Aegis Consultancy Group I  
Architects I Warwickshire I Worcester I

Warwickshire Office - Suite 1, 34 Laurel Drive I Stockton I CV47 8FB I  
t: 01926 811635  
e: [mail@aegisarchitects.co.uk](mailto:mail@aegisarchitects.co.uk)

Worcester Office - Park View Terrace I Worcester I WR3 7AG I

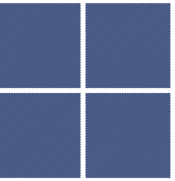

Client:	
MR AND MRS S SANDHU	
Project:	
REAR EXTENSION	
Drawing title:	
PROPOSED REAR ELEVATION	
Address:	
77 VICKERS WAY WARWICK CV34 7AQ	
Project No:	NO: 607
Scale:	1:50@A3
Date:	JUNE 2023
Drawing No:	AA-607-006B
Drawn By:	PH
Checked By:	

PROPOSED REAR ELEVATION - SCALE 1:50