



EXISTING GROUND FLOOR PLAN
SCALE 1:100

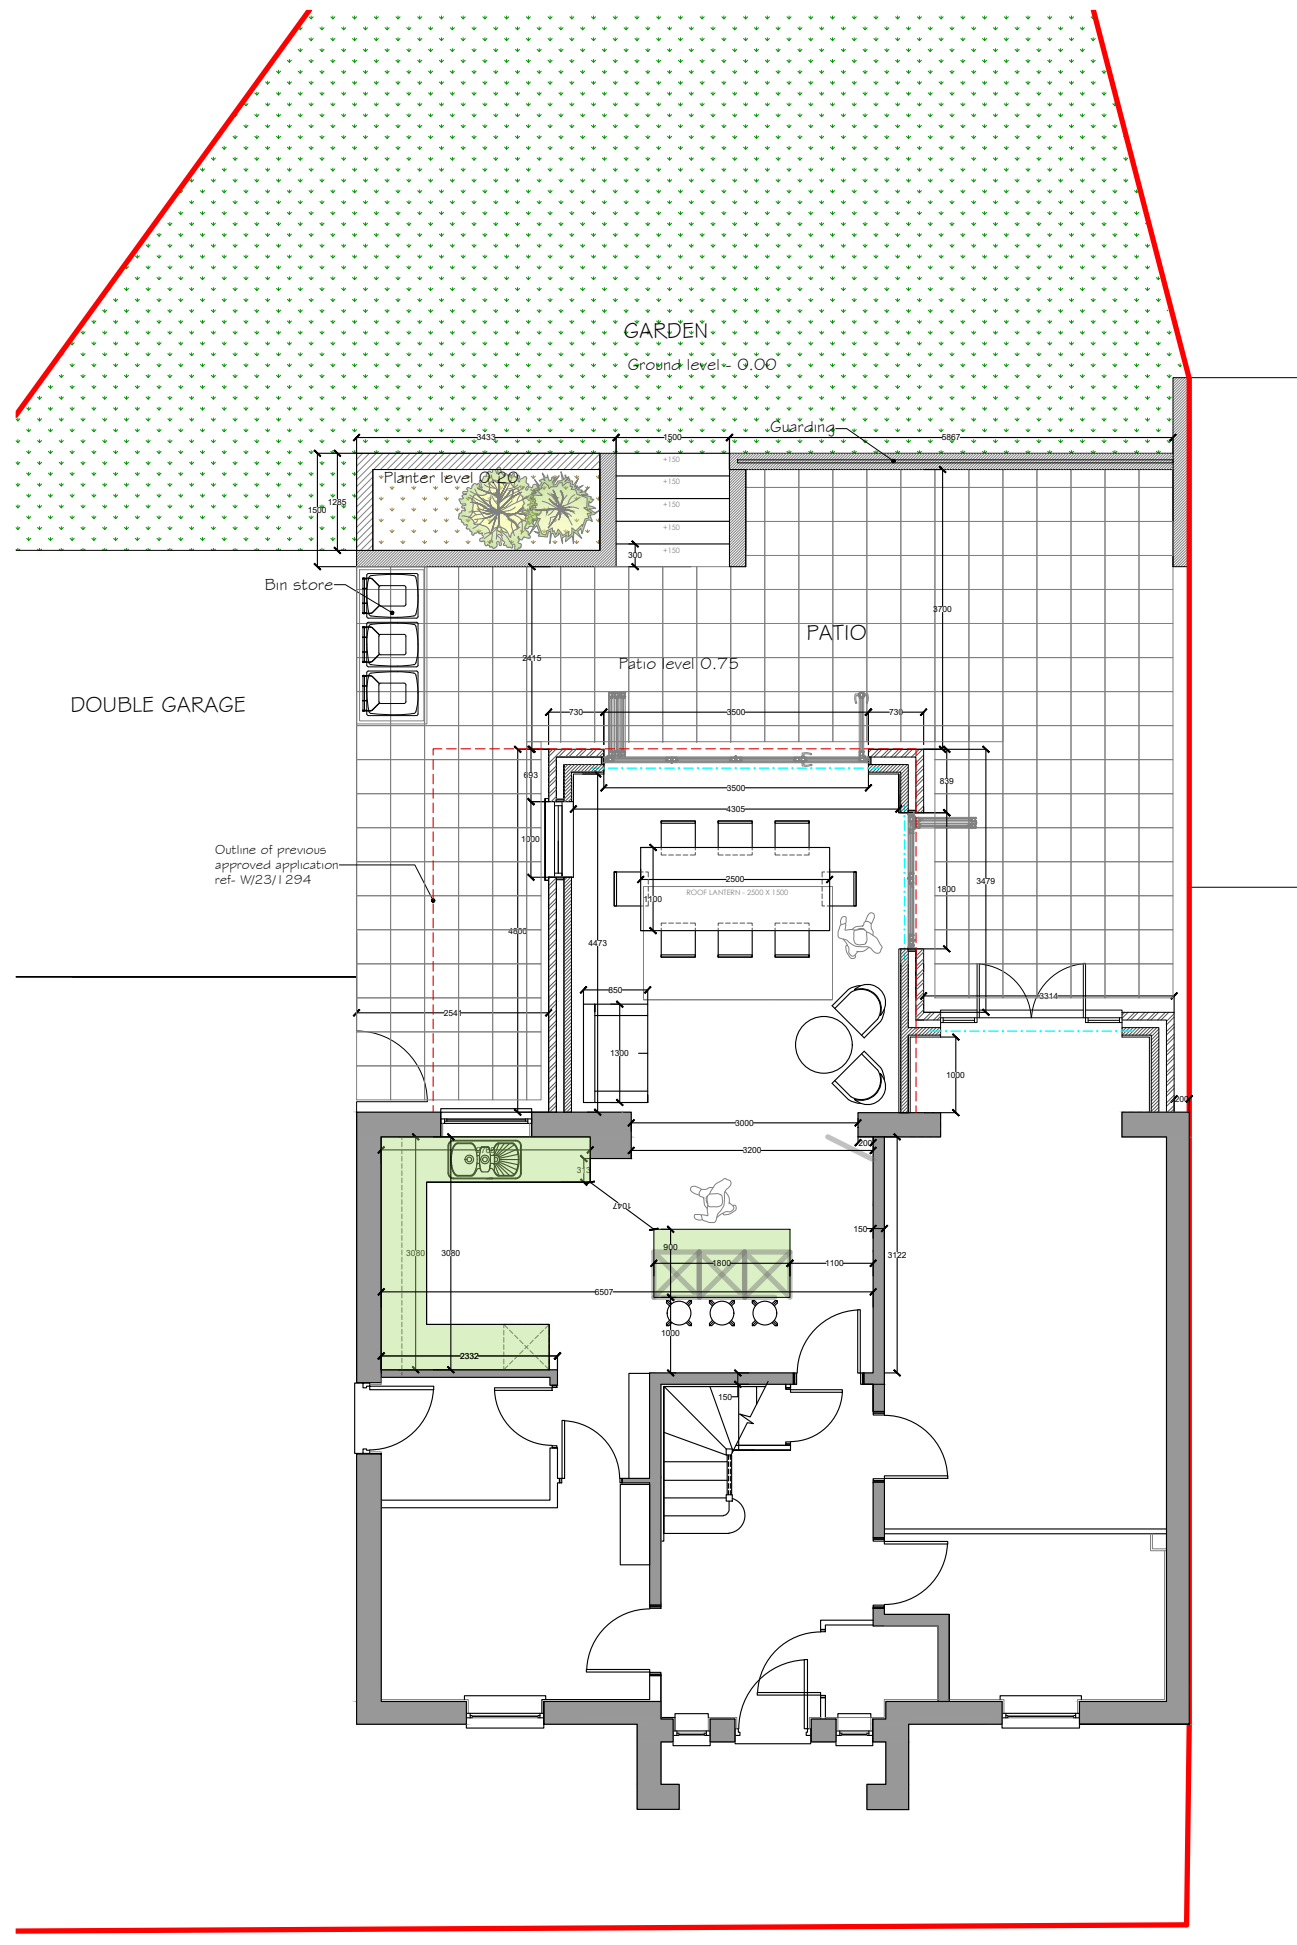

PROPOSED GROUND FLOOR PLAN
SCALE 1:100

 

Revision	Date	Details
A	31/08/23	Client revisions
B	20/03/24	amended scheme for resubmission

Aegis Consultancy Group I
Architects I Warwickshire I Worcester I

Warwickshire Office - Suite 1, 34 Laurel Drive I Stockton I CV47 8FB I
t: 01926 811435
e: mail@aegisarchitects.co.uk
Worcester Office - Park View Terrace I Worcester I WR3 7AG I

Client:
MR AND MRS S SANDHU

Project:
REAR EXTENSION

Drawing title:
EXISTING AND PROPOSED GROUND FLOOR PLANS

Address:
77 VICKERS WAY
WARWICK
CV34 7AQ

Project No:	NO: 607	
Scale:	1:100@A3	Drawing No: AA-607-003B
Date:	JUNE 2023	Drawn By: PH Checked By: