


FIRST FLOOR PLAN - FLAT 1

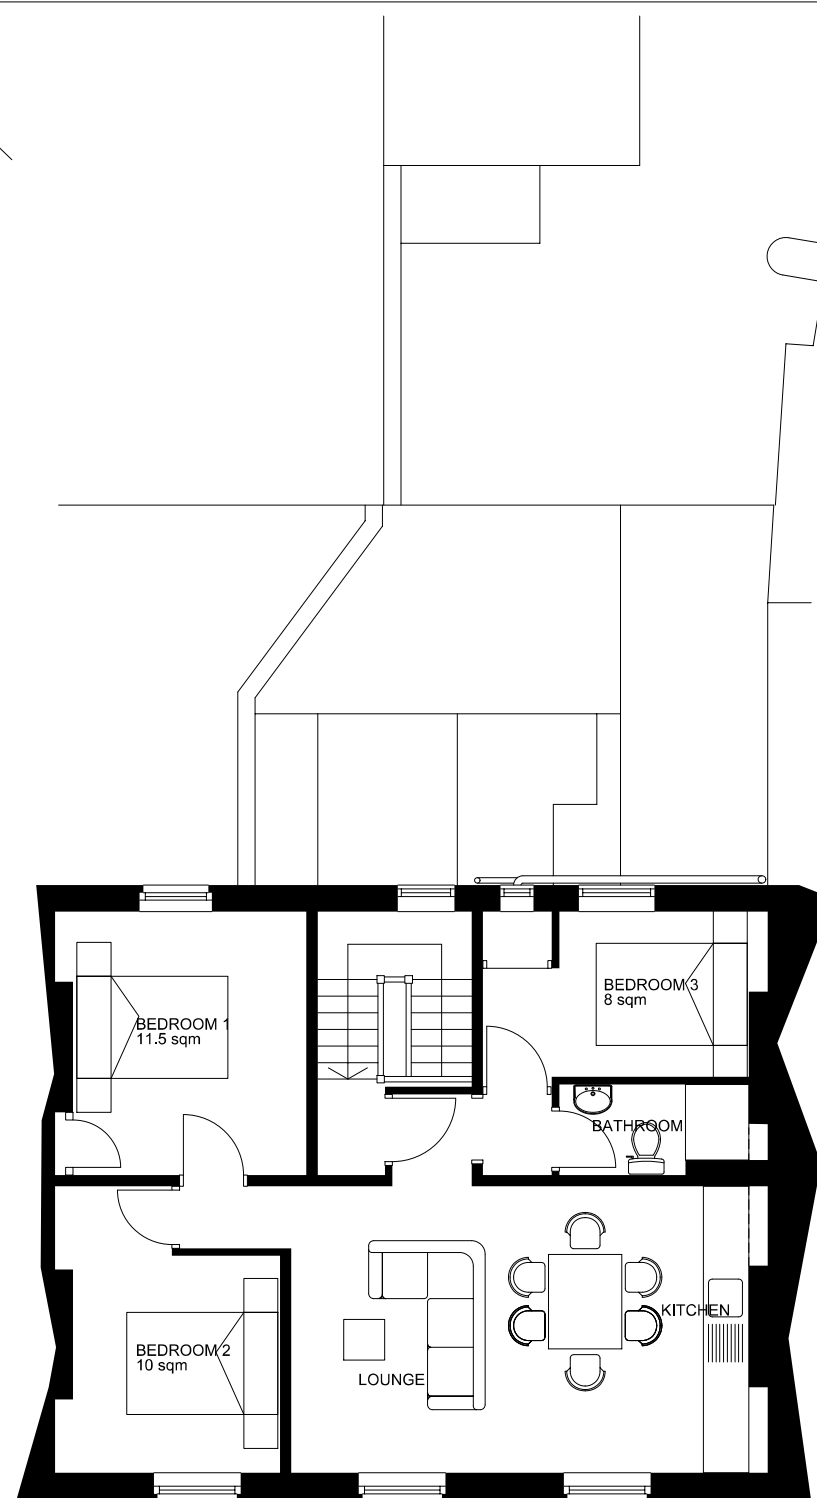

SECOND FLOOR PLAN - FLAT 2



scale 1:100

Client

HARVEY DEO

Project

THE PIG AND FIDDLE
45 HIGH STREET
LEAMINGTON SPA

Drawing Title

FIRST AND SECOND FLOOR PLAN

Drawn	Checked	Paper Size	Scale	Date
VC	W	A3	1:100	28-03-2024
Project No. 2410011		Drawing No. 001		Revision

Cullen
associates.
architectural design consultancy

Horizon, Rugby Road, Weston under Wetherley
Warwickshire, CV33 9BY

tel 07504 973 595 www.cullen-associates.co.uk