





Rear Elevation 1:100

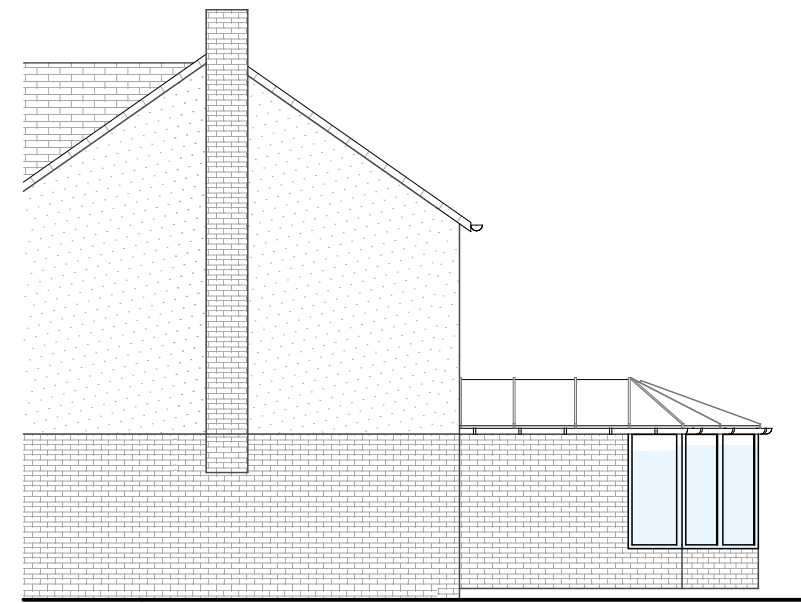

Side Elevation 1:100

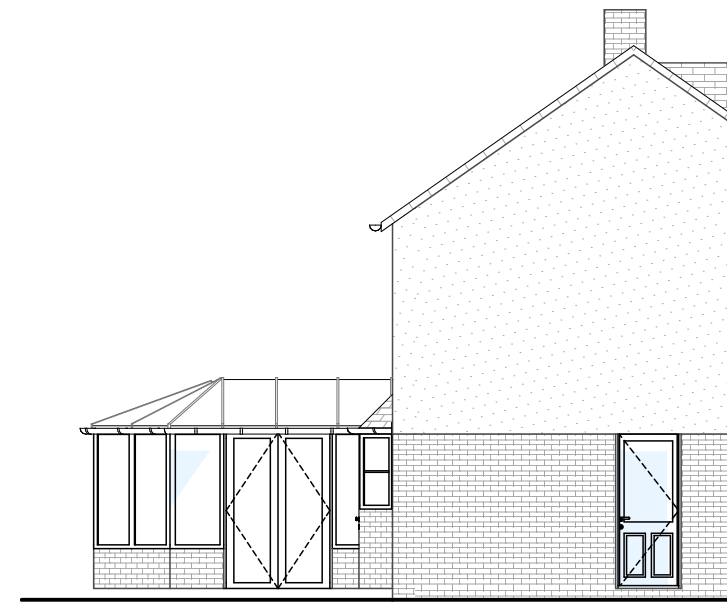

Side Elevation 1:100


Copyright of this drawing belongs to SJI Designs Ltd and no part may be reproduced or utilised in any way whatsoever without prior written consent of SJI Designs Ltd.

Figured dimensions shall be taken in preference to scaled dimensions and any discrepancies or errors are to be referred to the designer.


Contractor, sub-contractor and suppliers must verify all dimensions on site before commencing work or making any fabrication drawings.

All elements such as existing assumed structural walls, beams etc are to be checked on site for suitability prior to works undertaken.

All drawings to be read in conjunction with each other and all notes / building regulation specification, energy calculations, structural calculations / design and other professional / consultation documents associated with the project.

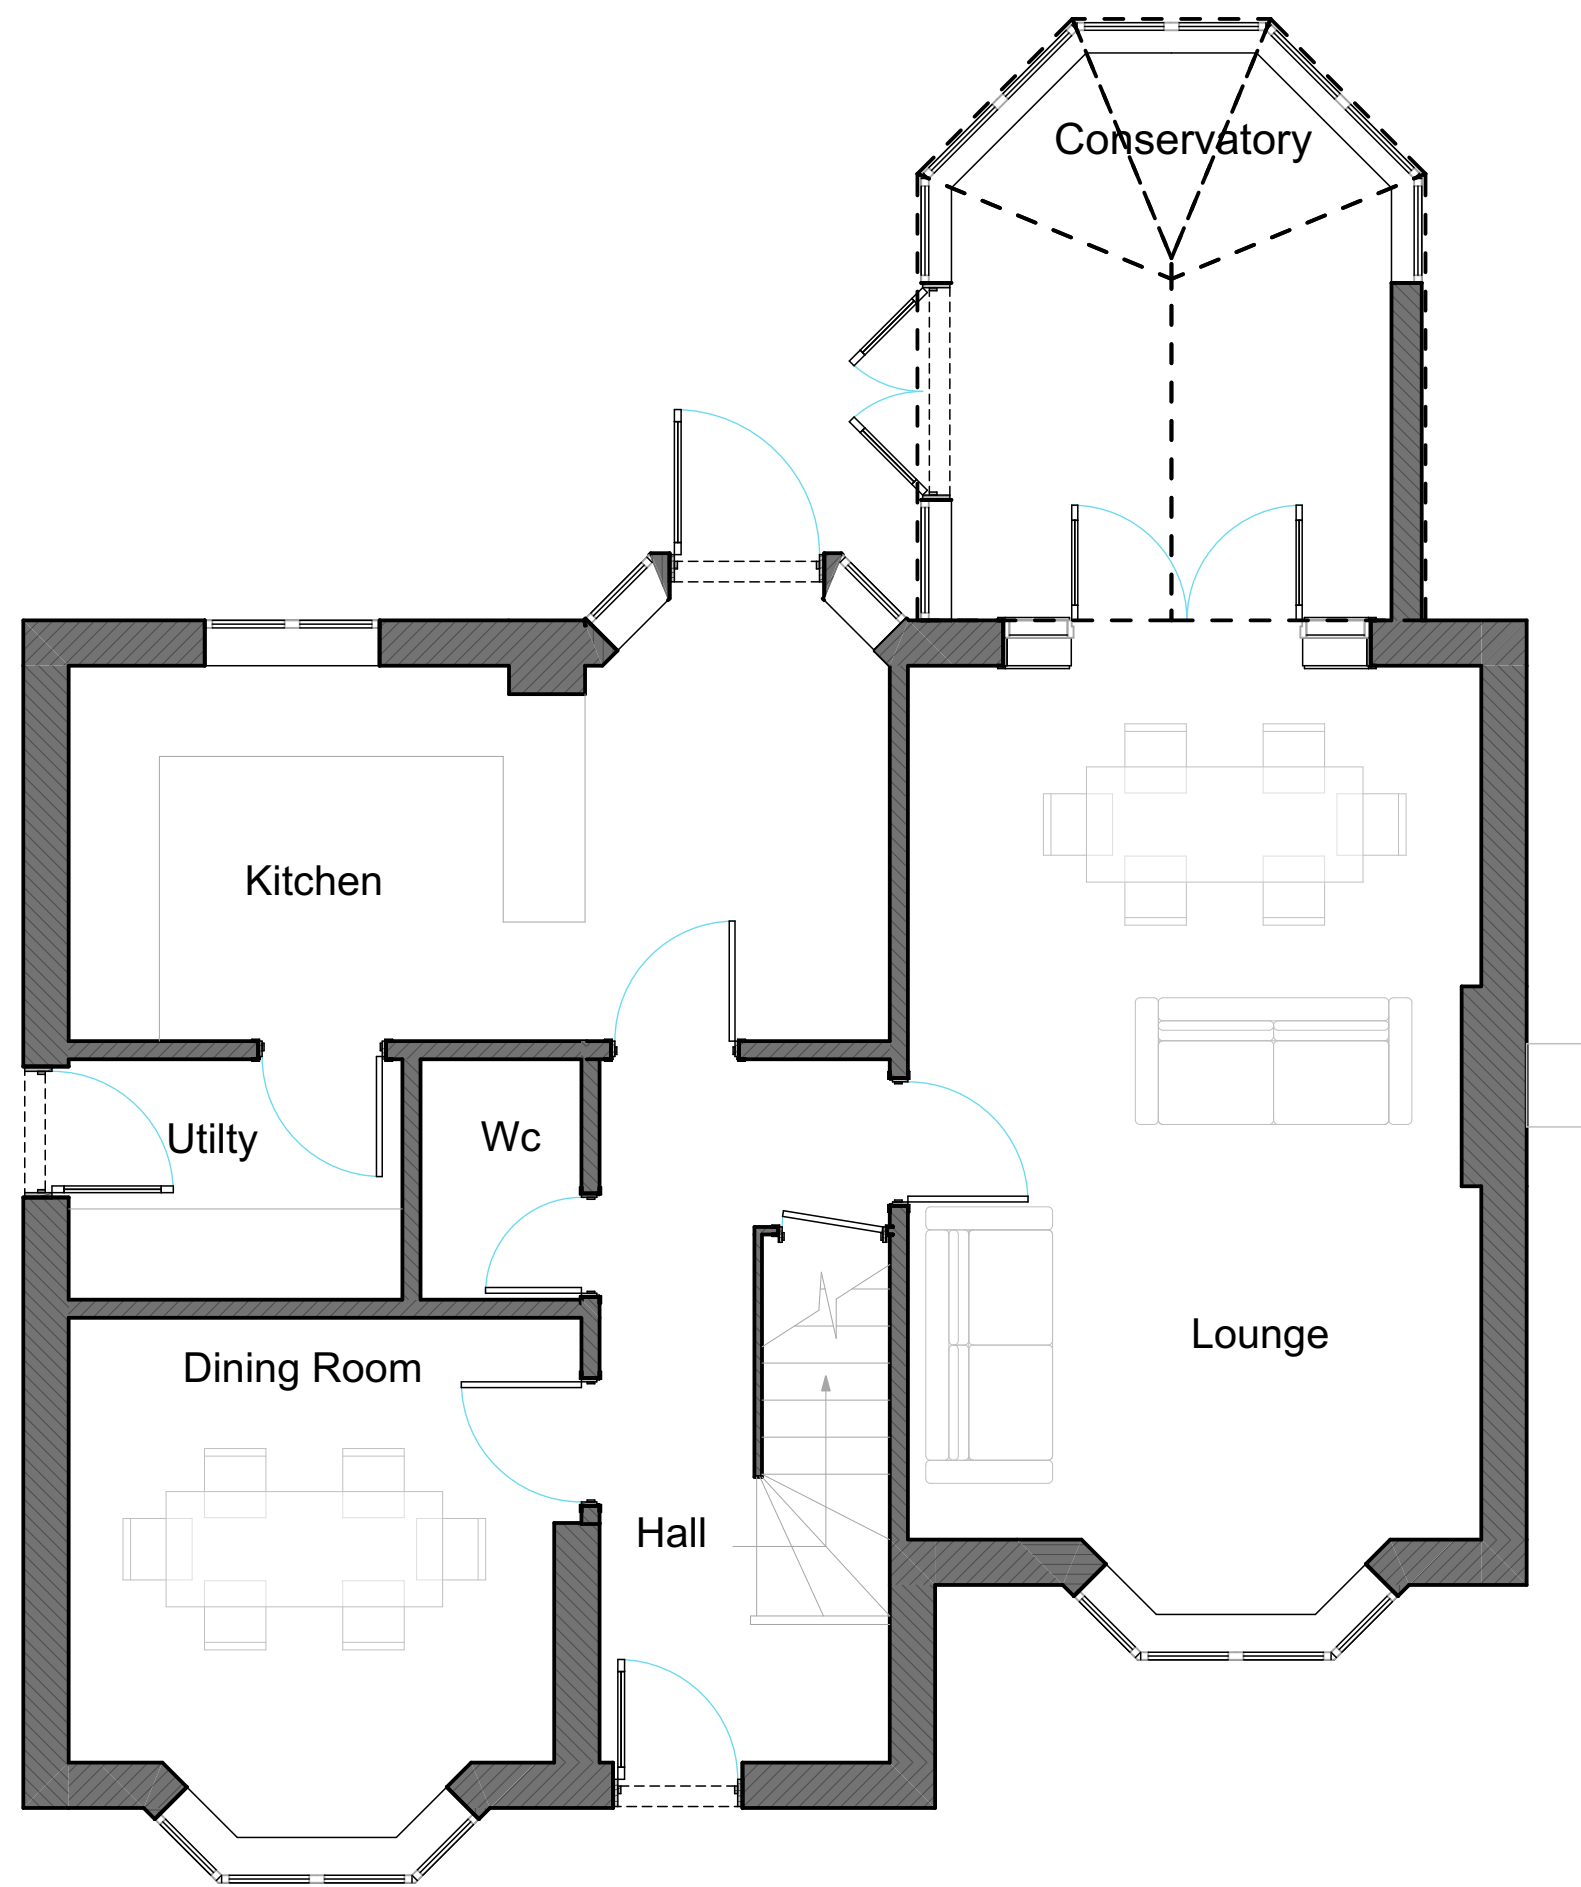

Existing Ground Floor Layout 1:50

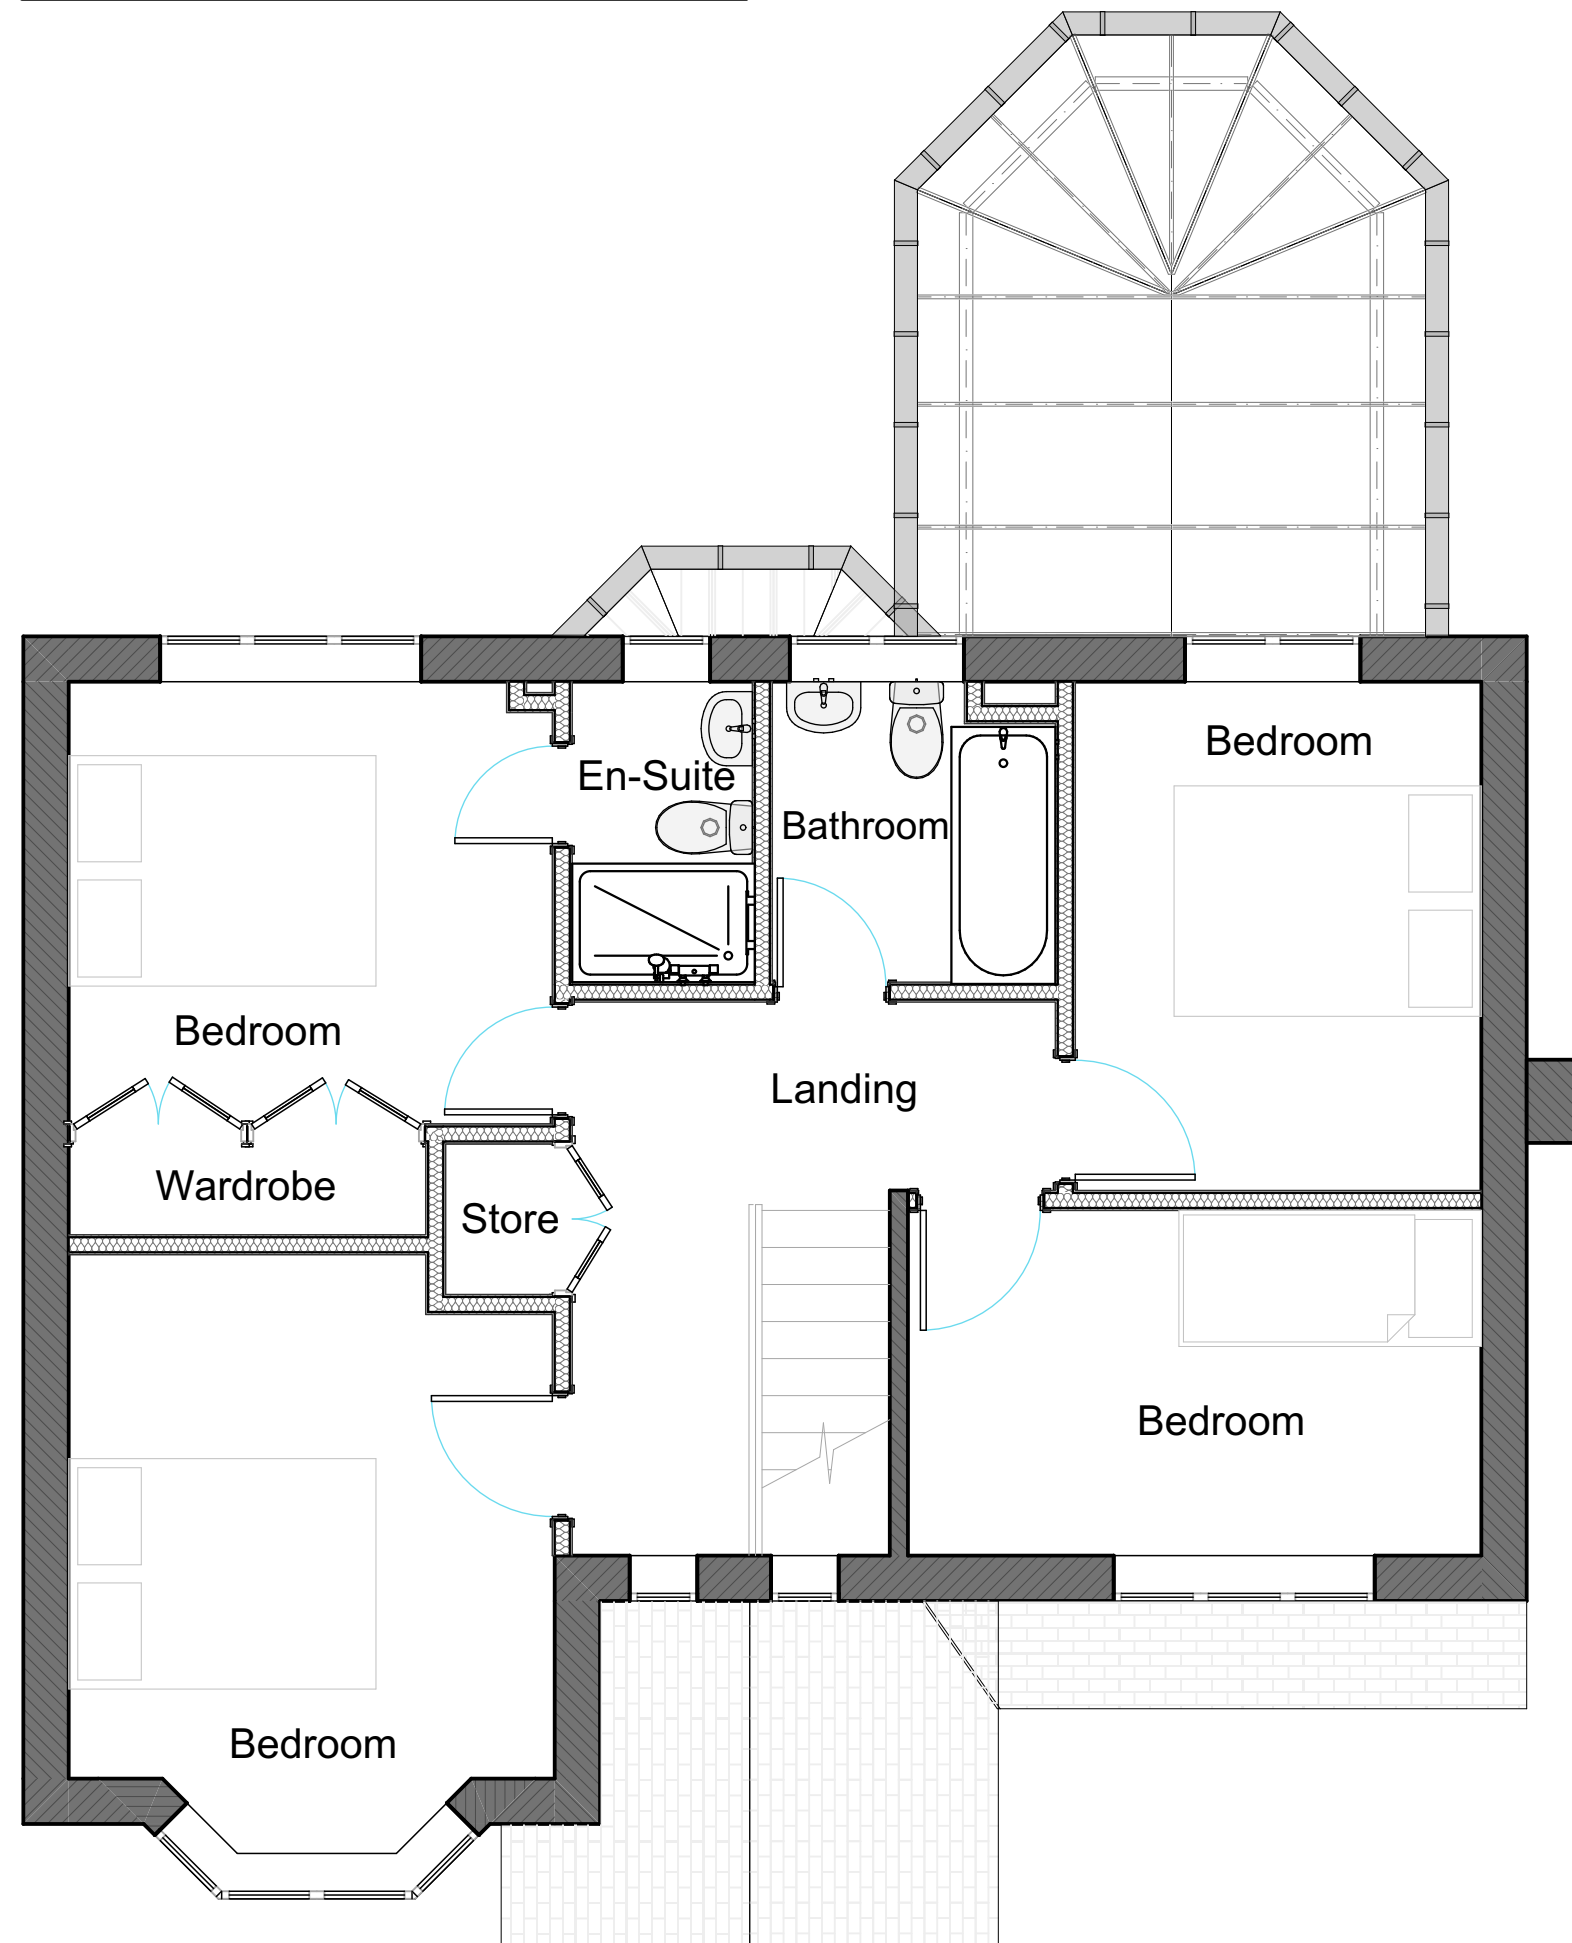

Existing First Floor Layout 1:50

**Proposed Single Storey Rear
Extension & Alterations**

12 Saunton Close Edwalton
Nottinghamshire NG12 4FE

PROJECT #: S124/1012

PROJECT:

NORTH



REVISIONS

DATE: 19/04/2024

SCALE: 1:50, 1:100

Existing Layout & Elevations

CLIENT: Mr & Mrs Lampard

NOTES:

S124/1012 - 01.1.1

A2 SHEET SIZE