


EXISTING GROUND FLOOR PLAN



EXISTING FIRST FLOOR PLAN

SURVEY DRAWING

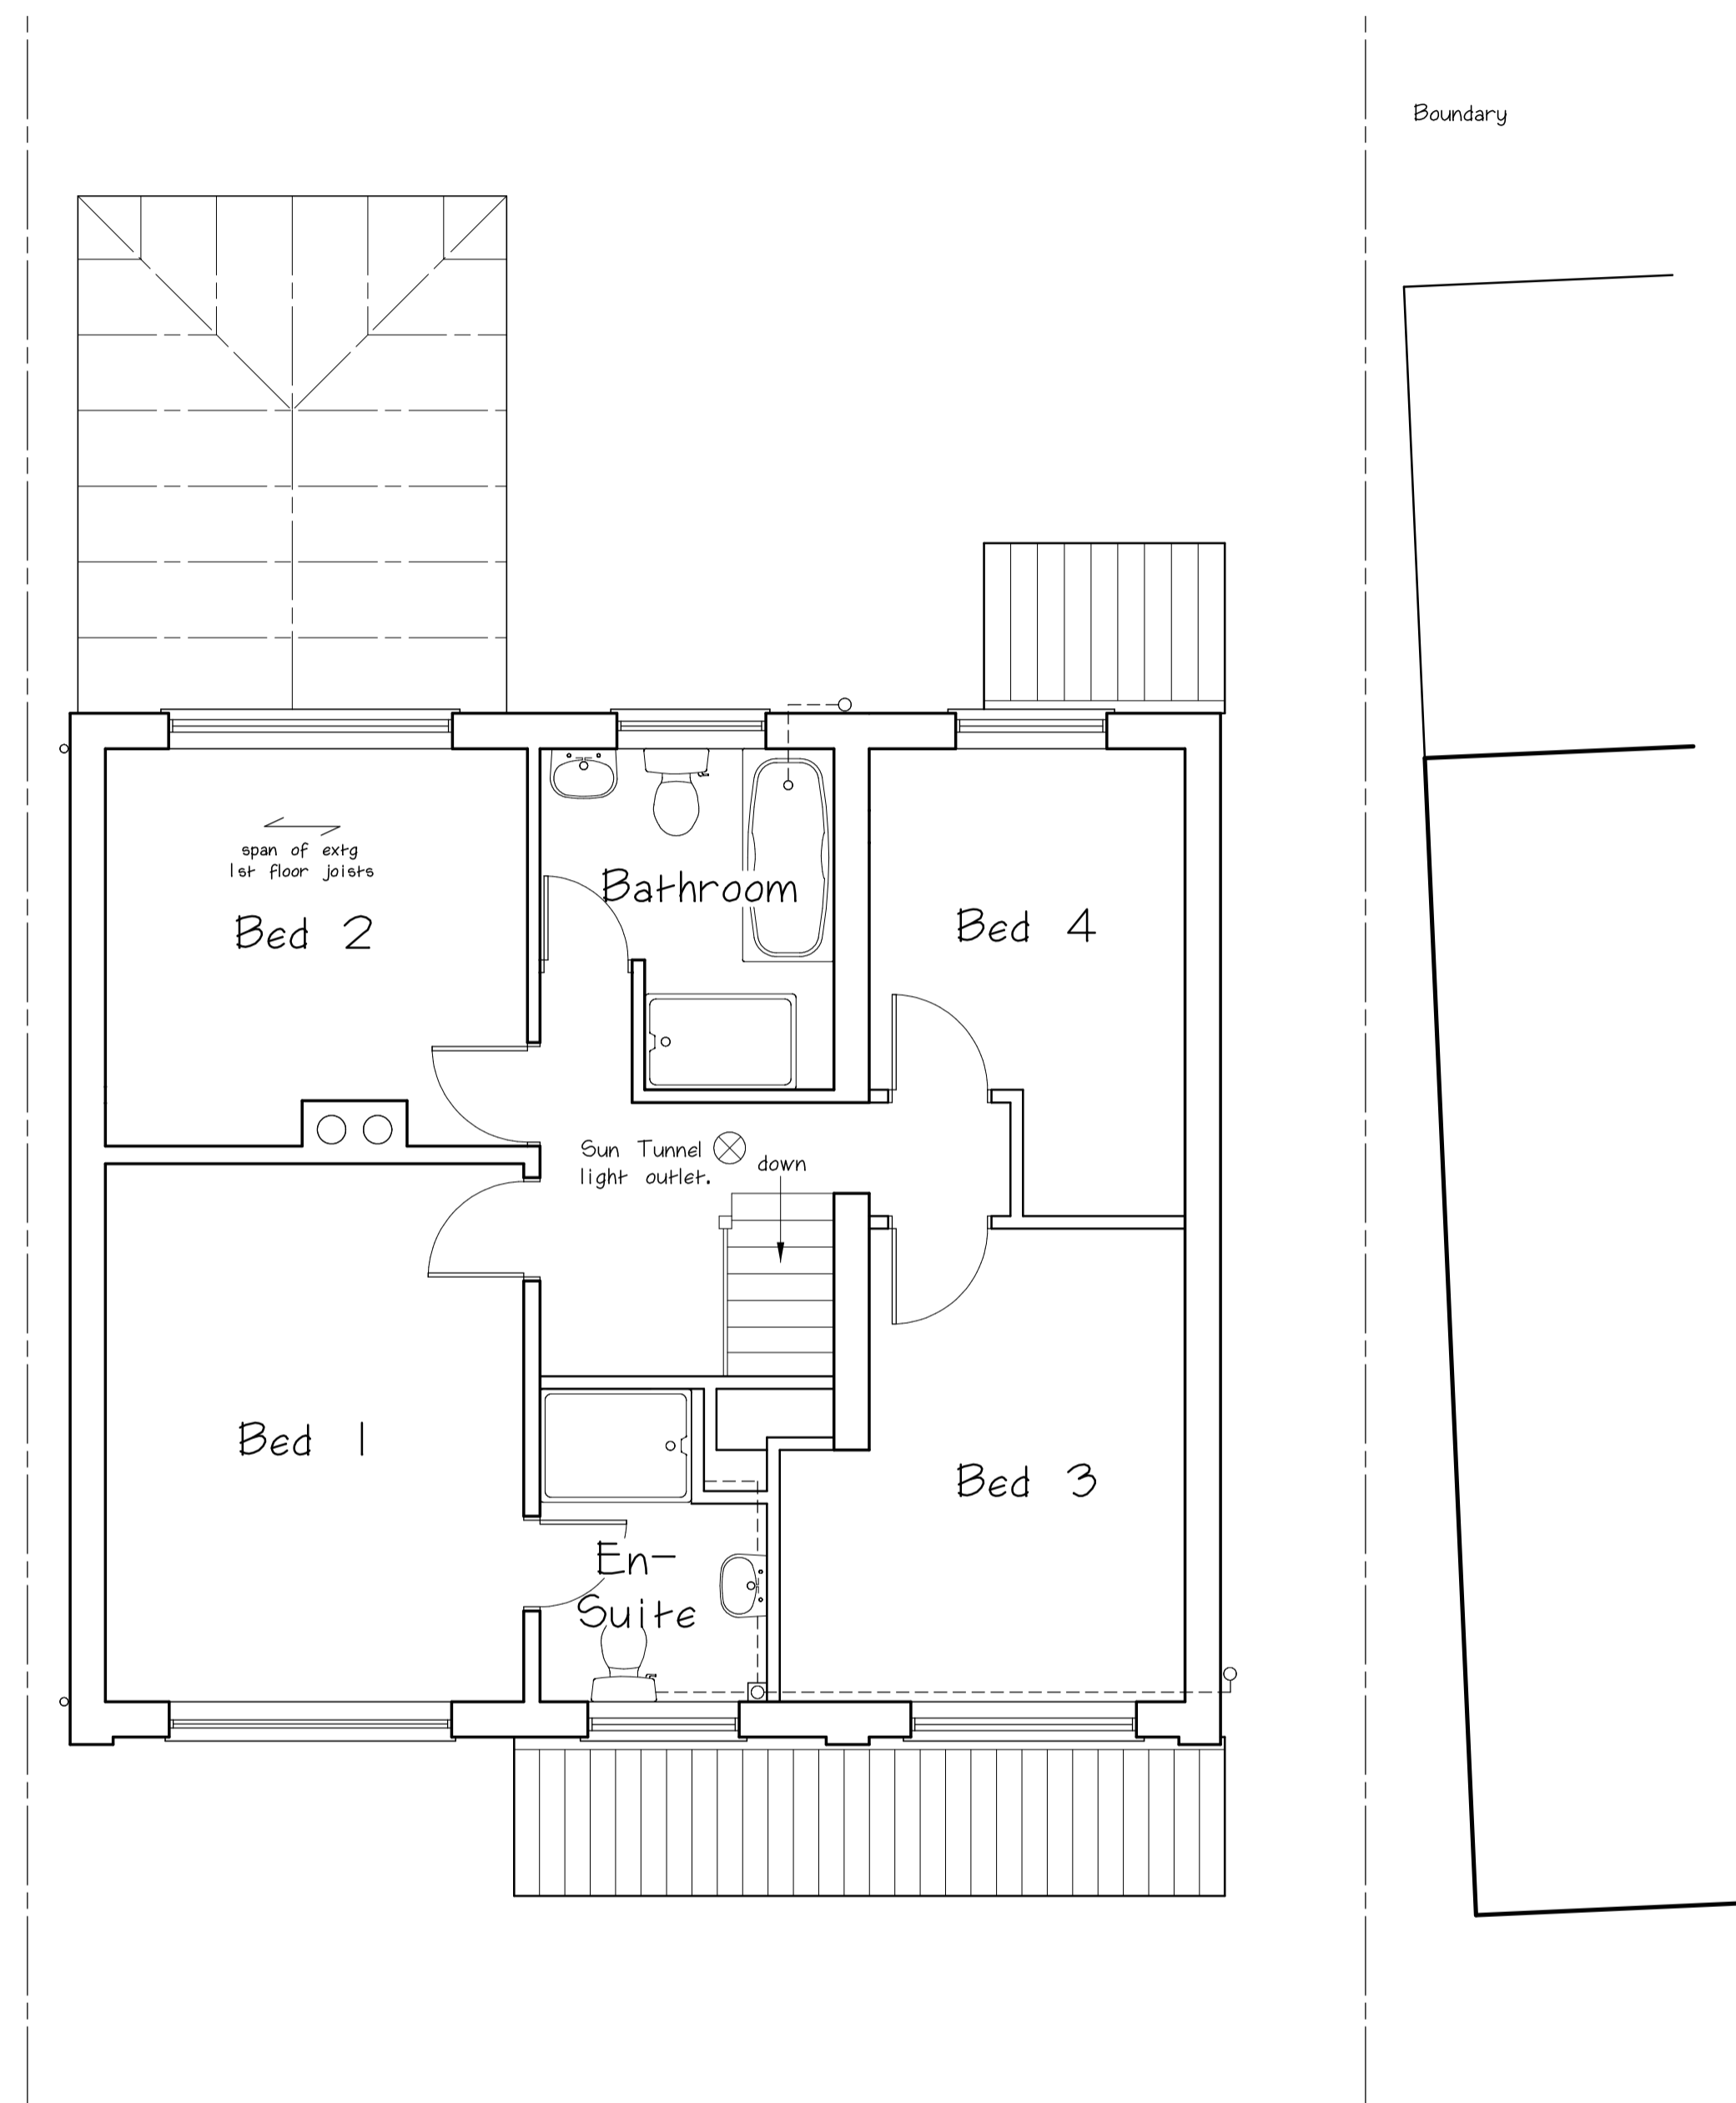

client: MR & MRS D WILLIAMS date: MAR 2024
 project: 20 WYNBRECK DRIVE, KEYWORTH NOTTINGHAM, NG12 5FY dwg. no: 2024.004.01
 drawing: EXISTING FLOOR PLANS revision: 0

scale: 1:50@A1



Do not scale from this drawing. Dimensions and levels to be checked on site by contractor. All dimensions in millimetres unless otherwise noted. All levels in metres unless otherwise noted. The title, copyright and confidential information in this document belongs to AP Property Design. © Copyright 2024. All rights reserved. You may not reproduce this document or disclose it to others without the consent of AP Property Design.